


NOTES:

1. ALL DIMENSIONS NOTED IN METRIC DIMENSIONS IN MILLIMETRES
2. PANEL LOCATION: ESW BUILDING

FRONT VIEW (WITH DOOR OPENED)

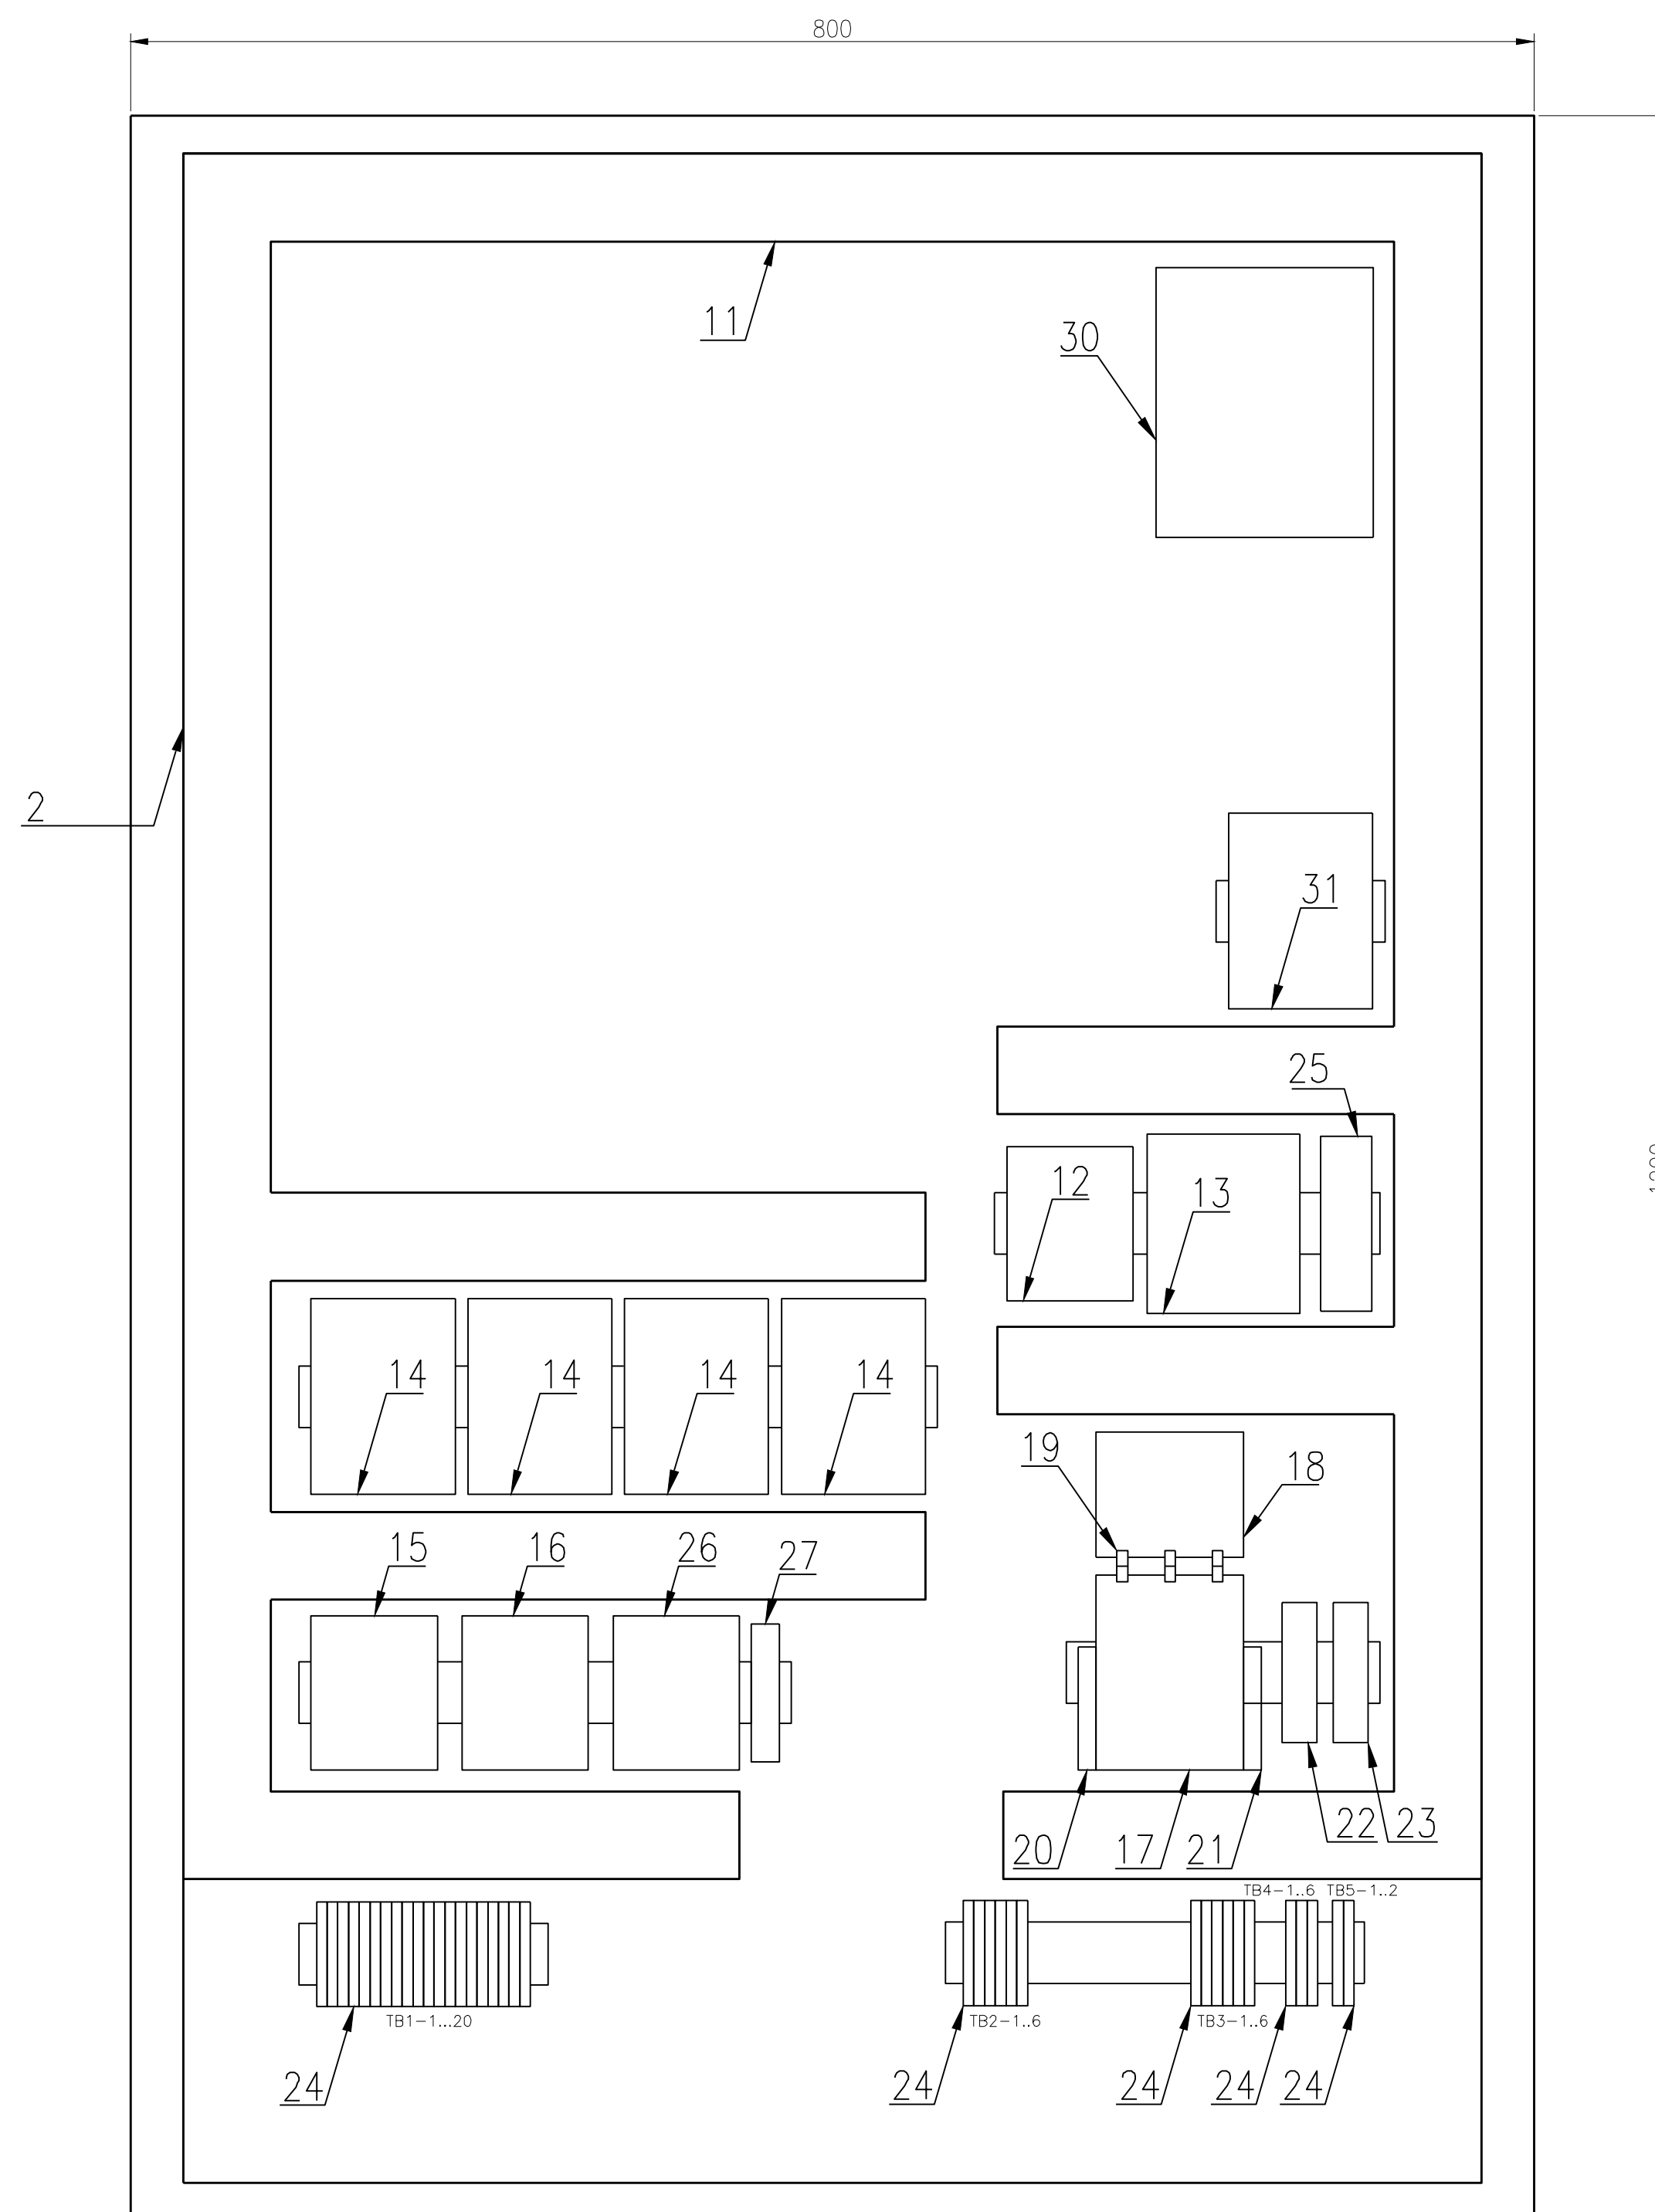

BILL OF MATERIAL FOR EE106PNLE805

ITEM	QTY.	DESCRIPTION	TAG No.
1	1	PANEL 800x1200	EE106PNLE805
2	1	BASE PLATE	
3	1	W2 SWITCH	1/SW107PMP001L
4	1	OT2 SWITCH	1/SW108FSN001
5	1	GREEN INDICATION LIGHT 125V DC	
6	1	WHITE INDICATION LIGHT 125V DC	
7	1	RED INDICATION LIGHT 125V DC	
8	1	GREEN INDICATION LIGHT 110V AC	
9	1	RED INDICATION LIGHT 110V AC	
10	2	DELETED	
11	1	DUCT 50mm	
12	1	AUX RELAY 110V AC	3/SWFSN001
13	1	TRANSFORMER 400/110V AC	T1
14	4	ACAGSTAT TIME DELAY RELAY	2/PS2867
			2/DPIS2830
			2/DPIS2831
			2/DPIS2832
15	1	AUX RELAY 125V DC	3/PS2867
16	1	AUX RELAY 125V DC	3/SWPMP001
17	1	CONTACTOR 110V AC	42
18	1	RELAY OVERLOAD	49
19	3	HEATER OVERLOAD	
20	1	AUX CONTACTS 1NO-1NC	
21	1	AUX CONTACTS 2NO	
22	1	FUSE HOLDER FOR FU1	
23	1	FUSE HOLDER FOR FU2	
24	40	WDU4 TERMINAL	TB1, TB2, TB3, TB4, TB5
25	1	POWER SUPPLY UNIT, INPUT: 110VAC (85-264VAC) OUTPUT: 24VDC	FQ2868
26	1	AUX RELAY 125V DC	
27	1	AUX RELAY 125V DC	
28	2	PUSH BUTTON	
29	1	ANNUNCIATOR	E805-ANN
30	1	POWER SUPPLY UNIT, INPUT: 110VAC, OUTPUT: 24VDC	
31	1	ACAGSTAT TIME DELAY RELAY	2/DPIS2864

1. Interim Dwg. No.:	C-809-136-2-1C
Interim Sketch No.:	N/A
2. Design Mod. No.:	1126-SW-1
3. Drawing Rev. No.:	N/A
4. New Drawing No.:	C-809-136, Sh. 2
5. Resp. Eng.:	M. STANCO Date: 06-2016
6. Checker:	B. LINKE Date: 06-2016

NUKLEARNA ELEKTRARNA KRŠKO
NUCLEAR POWER PLANT KRŠKO
EQUIPMENT LAYOUT & INTERNAL ARRANGEMENT
DESILTING PUMP SW107PMP001

	DESIGN ENGINEERING	
	NUCLEAR POWER PLANT KRŠKO	KRŠKO, SLOVENIA

MADE	CHECKED	LE APPROVAL
1.	2.	3.

	-	-	-

REFERENCE
DRAWINGS:

SCALE	C	800	136	SW	3	0
-------	---	-----	-----	----	---	---

		C-809-138	SW	2	0
no		DRAWING NUMBER	SYSTEM	SH NO	REV

FIG.	DRAWING NUMBER	SYSTEM	STAND.	REV.
	4			

Original Design Firm: _____
 Replaced Manual Drawing: _____
 Last Revision And Date: _____

THIS IS A CAD DRAWING AND SHOULD NOT BE REVISED OR MODIFIED MANUALLY

NO.	DATE	BY	REVISION	CHKD.	BY	DATE	APP.
-----	------	----	----------	-------	----	------	------

NO.	DATE	BT	DESCRIPTION	CRD.	BT	DE. AF.