
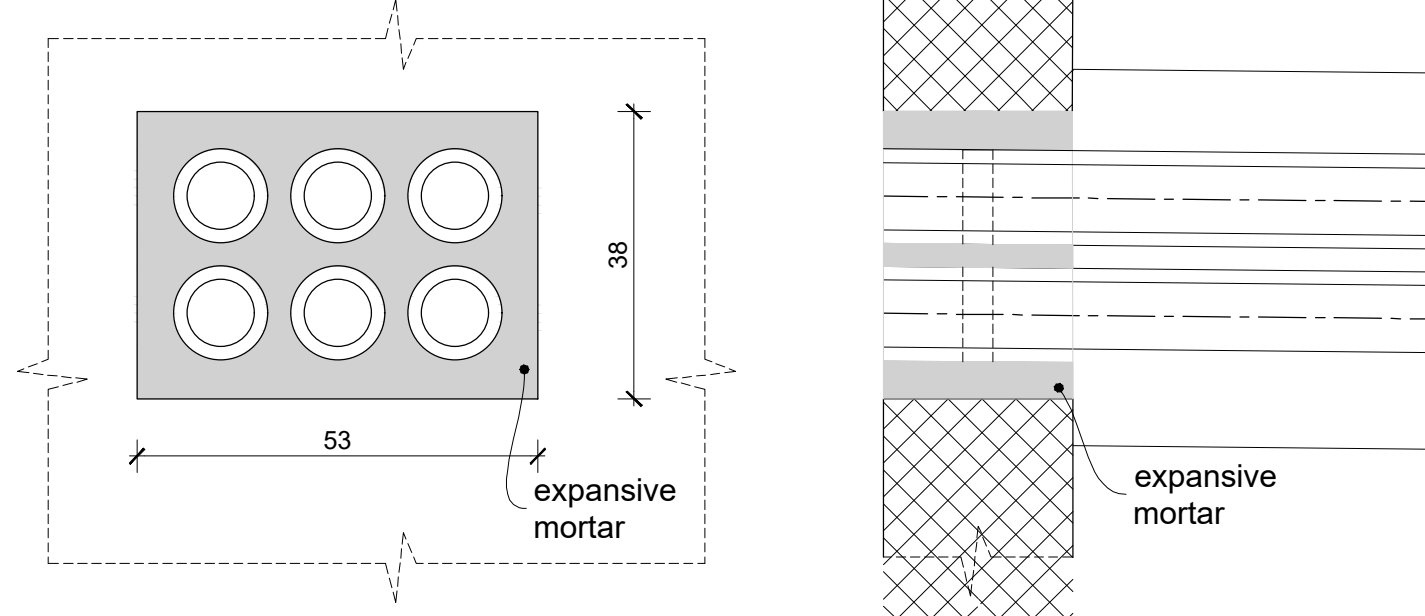


plan - bottom plate

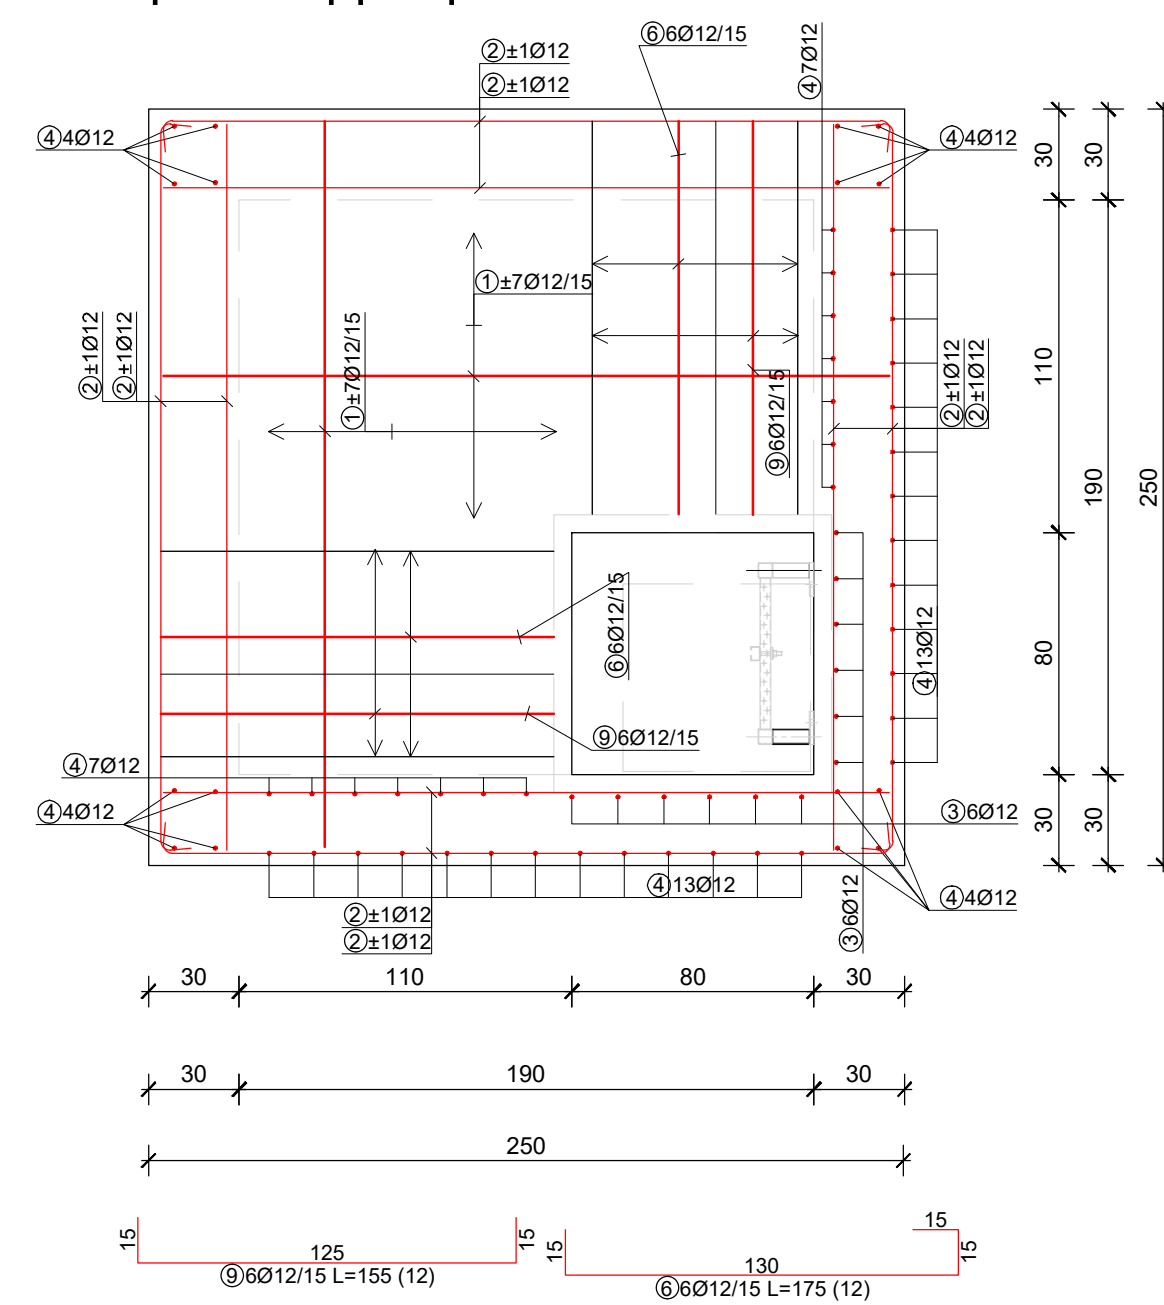

NOTES:

1. MATERIAL:

- CONCRETE ACC. TO SIST EN 206, SIST 1026, SIST EN 1992-1-1  
- construction concrete: C30/37 XC4/XF3 Cl 0,2 Dmax16  
- concrete cover: min 4 cm  
- lean concrete C12/15 X0  
- execution class 2, tolerance class 1 acc. to SIST EN  
13670 and national annex

REINFORCEMENT B500B ACC. TO SIST EN 10080, SIST EN  
1992-1-1

2. CONCRETE SURFACE FINISH TYPE ACC. TO SIST EN 13670 AND NATIONAL ANNEX

FORMED SURFACES:

- visible surfaces: simple VB2
- invisible surfaces: basic VB0


– invisible surface:  
UNIFORM STRUCTURES:

- visible surfaces: simple
- invisible surface: basic

3. ALL DIMENSIONS SHALL BE CHECKED AND ADJUSTED ON SIGHT

| Palice - specifikacija          |                     |    |                  |          |                    |
|---------------------------------|---------------------|----|------------------|----------|--------------------|
| POZ                             | oblika in mere [mm] | Ø  | pos. dolžina [m] | n [kosa] | skupna dolžina [m] |
| KABELSKI JAŠEK JE 161 (11 pcs.) |                     |    |                  |          |                    |
| 1                               |                     | 12 | 2.70             | 226      | 610.20             |
| 2                               |                     | 12 | 2.80             | 32       | 89.60              |
| 3                               |                     | 12 | 3.54             | 12       | 42.48              |
| 4                               |                     | 12 | 3.59             | 98       | 351.82             |
| 5                               |                     | 12 | 2.67             | 16       | 42.72              |
| 6                               |                     | 12 | 1.75             | 12       | 21.00              |
| 7                               |                     | 12 | 1.18             | 4        | 4.72               |
| 8                               |                     | 12 | 2.04             | 6        | 12.24              |
| 9                               |                     | 12 | 1.55             | 12       | 18.60              |
| 10                              |                     | 12 | 0.90             | 24       | 21.60              |
| 11                              |                     | 12 | 1.37             | 36       | 49.32              |
| 12                              |                     | 12 | 1.20             | 15       | 18.00              |
| 13                              |                     | 12 | 1.81             | 16       | 28.96              |
| 14                              |                     | 12 | 1.05             | 114      | 119.70             |
| 15                              |                     | 12 | 0.91             | 4        | 3.64               |
| 16                              |                     | 12 | 1.43             | 4        | 5.72               |
| 17                              |                     | 12 | 1.16             | 4        | 4.64               |
| 18                              |                     | 12 | 1.52             | 6        | 9.12               |
| 19                              |                     | 12 | 2.76             | 6        | 16.56              |
| 20                              |                     | 12 | 1.08             | 6        | 6.48               |

| Palice - izvleček          |                       |                                    |  |                     |
|----------------------------|-----------------------|------------------------------------|--|---------------------|
| Ø<br>[mm]                  | Skupna dolžina<br>[m] | Teža enote<br>[kg/m <sup>2</sup> ] |  | Skupna teža<br>[kg] |
| B500B, Ø <= 12 mm          |                       |                                    |  |                     |
| 12                         | 1477,12               | 0.89                               |  | 1311.68             |
| Skupaj (B500B, Ø <= 12 mm) |                       |                                    |  | 1311.68             |
| Skupaj                     |                       |                                    |  | 1311.68             |

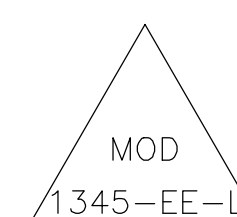

NEW DRAWING H2.2-17

|                            |                 |
|----------------------------|-----------------|
| 1. Interim Dwg. No.:       | D-436-025-0-IA  |
| Interim Sketch No.:        | N/A             |
| 2. Design Mod. No.:        | 1345-EE-L       |
| 3. Drawing Rev. No.:       | -               |
| 4. New Drawing No.:        | D-436-025       |
| 5. Resp. Eng.: R. SPIONJAK | Date: 05. 2025. |
| 6. Cheker: B.LALATOVIĆ     | Date: 05. 2025. |

NUKLEARNA ELEKTRARNA KRSKO  
NUCLEAR POWER PLANT KRSKO

Steel reinforcement layout for electrical manhole JE161



DESIGN ENGINEERING

NUCLEAR POWER PLANT KRSKO KRSKO, SLOVENIA

|               |             |             |
|---------------|-------------|-------------|
| MADE          | CHECKED     | LE APPROVAL |
| 1. R.ŠPIONJAK | 2. D. VUKAS | 3. J. KERIN |

REFERENCES  
DRAWINGS:

SCALE

D-436-025

|                |        |        |    |
|----------------|--------|--------|----|
| DRAWING NUMBER | SYSTEM | SH.NO. | RE |
|----------------|--------|--------|----|

|                          |            |
|--------------------------|------------|
| Original Design Firm:    | EKONERG    |
| Replaced Manual Drawing: | N/A        |
| Last Revision And Date:  | 0, 07.2025 |

THIS IS A CAD DRAWING AND SHOULD NOT BE REVISED OR MODIFIED MANUALLY

|     |         |     |                          |         |          |
|-----|---------|-----|--------------------------|---------|----------|
|     |         |     |                          |         |          |
|     |         |     |                          |         |          |
|     |         |     |                          |         |          |
| 0   | 07.2025 | EKO | ISSUED PER MOD 1345-EE-L | D.V.    | J.K.     |
| NO. | DATE    | BY  | REVISION                 | CKD. BY | LE APPR. |

FILE: 43602500.DWG, SPREJEL: