
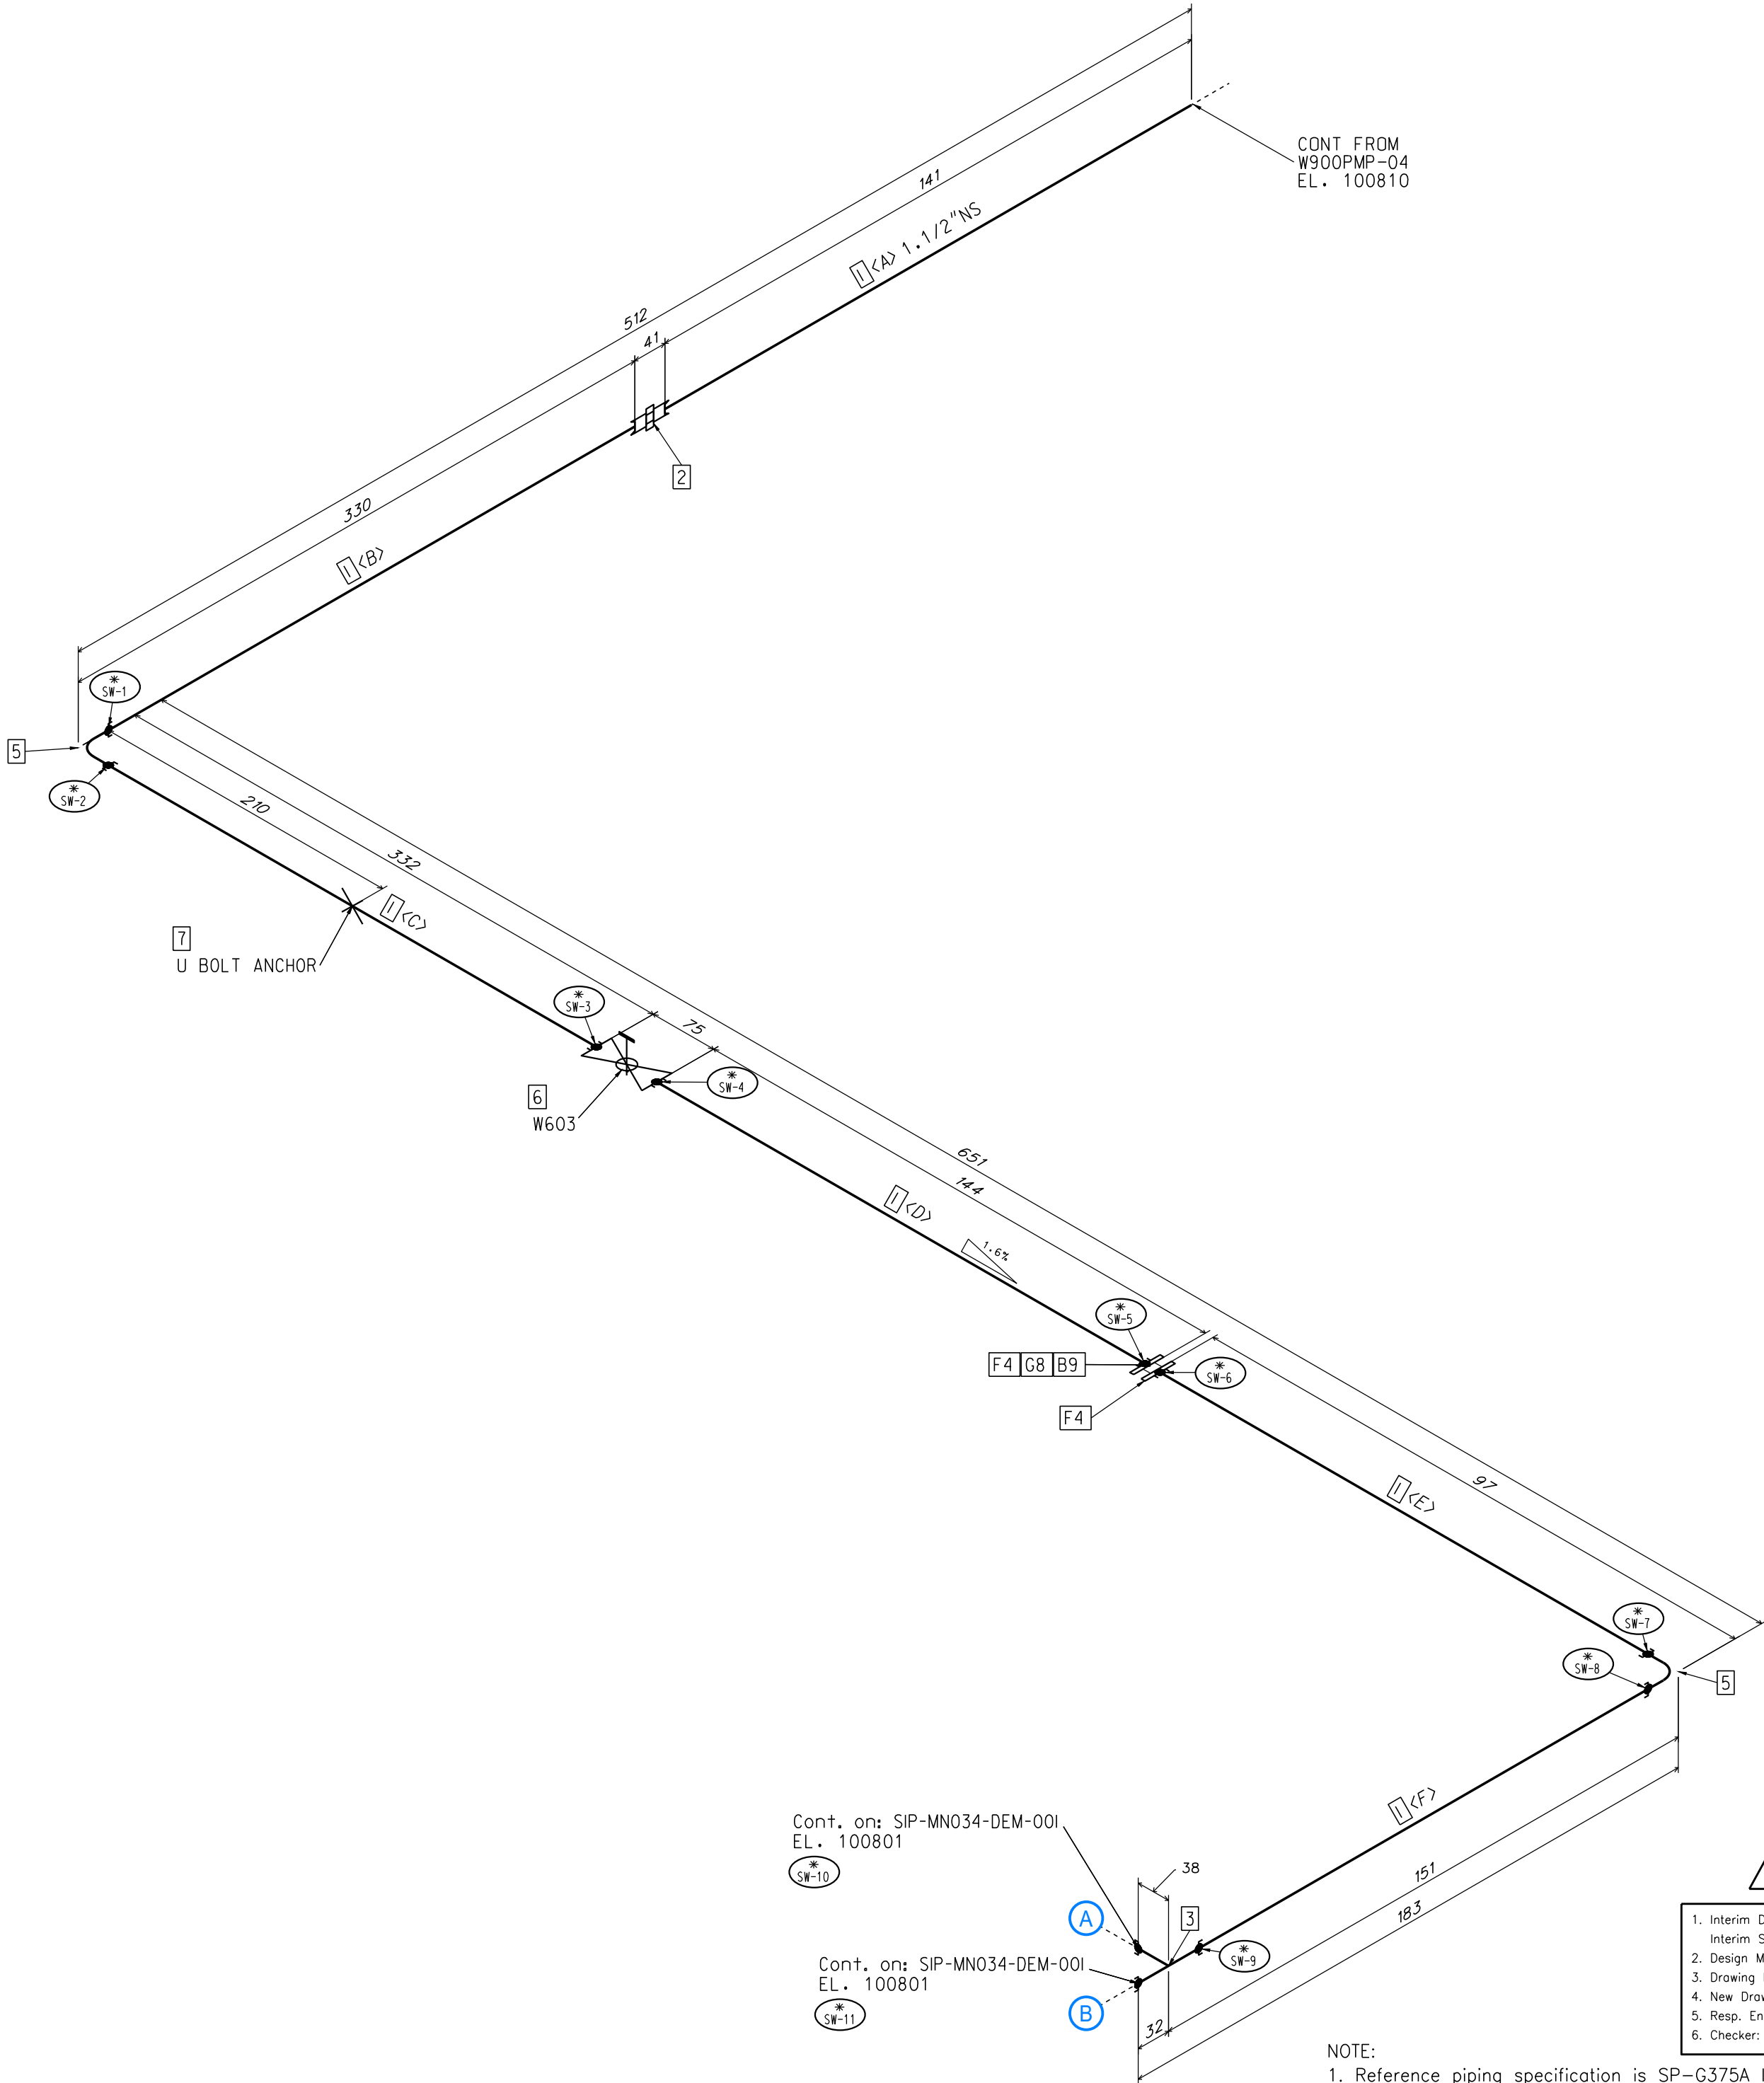


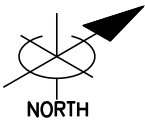

Bill of Materials						
Pos	Quantity	Size1	Size2	Description		

Shop Materials						

PIPES						

1	1023	1.1/2"		PIPE, 40S, SW, SS, ASTM A-312, GR.TP304, ANSI B36.19		

FITTINGS						

2	1	1.1/2"		UNION, 3000LB, CS		
3	1	1.1/2"	1.1/2"	TEE, 3000LB, SW, SS, ASTM A-182, GR.F304, ANSI B16.11		
4	2	1.1/2"		SOCKETWELD FLANGE, FLAT FACE, 150LB, SW, SS, ASTM A-182, GR.F304, ANSI B16.5		
5	2	1.1/2"		90 DEGREE ELBOW, 3000LB, SW, SS, ASTM A-182, GR.F304, ANSI B16.11		

VALVES						

6	1	1.1/2"		BALL VALVE, SW, SS, 600 LB, ANSI B16.34, SPEC. SP-G332A, SH. S46-3		

Supports						

7	1	1.1/2"		U BOLT ANCHOR		

Field Materials						

Gaskets						

8	1	1.1/2"		GRAPHITE FLAT GASKET, 150LB, GARLOCK STYLE GYLON 3510 OR EQUAL, 1/8" THICK		

Bolts						

9	4	12	70	STUD BOLT M14x70mm, WITH NUTS		

Cont. on: SIP-MN034-DEM-001
EL. 100801

Cont. on: SIP-MN034-DEM-001
EL. 100801

1. Interim Dwg. No.:	SIP-MN034-WT-SPOOL-005-IA
Interim Sketch No.:	N/A
2. Design Mod. No.:	ZKP 2024-1061
3. Drawing Rev. No.:	N/A
4. New Drawing No.:	SIP-MN034-WT-SPOOL-005
5. Resp. Eng.:	I. BROMSE
6. Checker:	R. MLAKAR
Date:	18.07.2025

NEW DWG.

Original Design Firm: SIPRO INZINERING d.o.o.
Replaced Manual Drawing: N/A
Last Revision And Date: N/A

THIS IS A CAD DRAWING AND SHOULD NOT BE REVISED OR MODIFIED MANUALLY

NO.	DATE	BY	REVISION	CHK.	BY	LE	APPR.

NUKLEARNA ELEKTRARNA KRSKO NUCLEAR POWER PLANT KRSKO		
WT SYSTEM PIPE SPOOL		
DESIGN ENGINEERING		
MADE	CHECKED	LE APPROVAL
1.	2.	3.
REFERENCE DRAWINGS:		
SCALE		
SIP-MN034-WT-SPOOL-005 WT 0		
DRAWING NUMBER SYSTEM SH.NO. REV.		

- NOTE:
- Reference piping specification is SP-G375A line spec 15D-1.
 - * in weld designation replaces SIP-MN034-WT-SPOOL-005.
 - FW or SW in weld designation is for field weld or shop weld, respectively.