
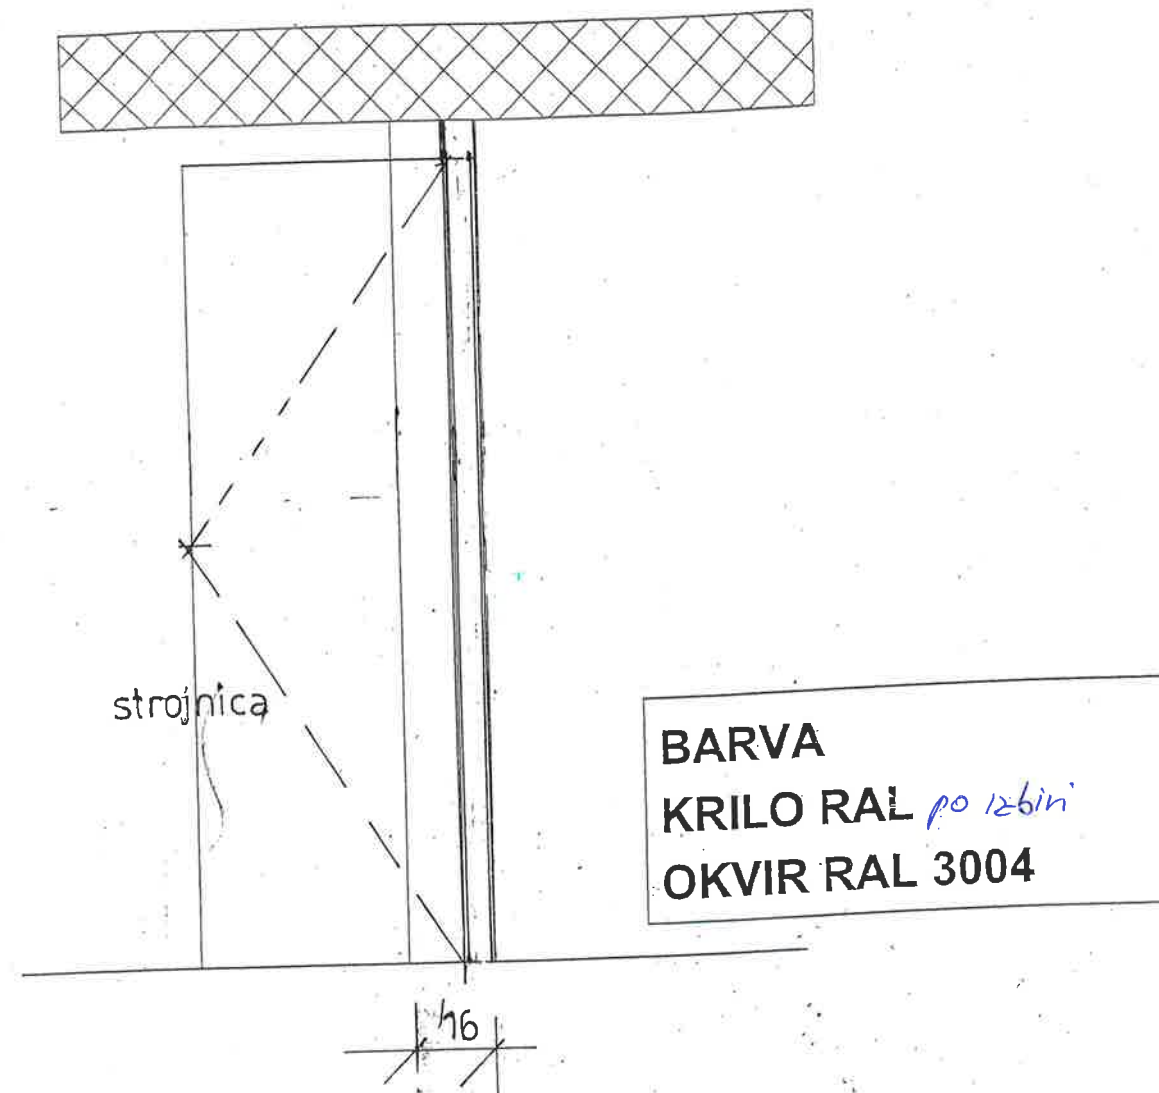


VP1 dvokrilna pož. vrata kovinska
 1'80 (90 + 90) X 2'10 m

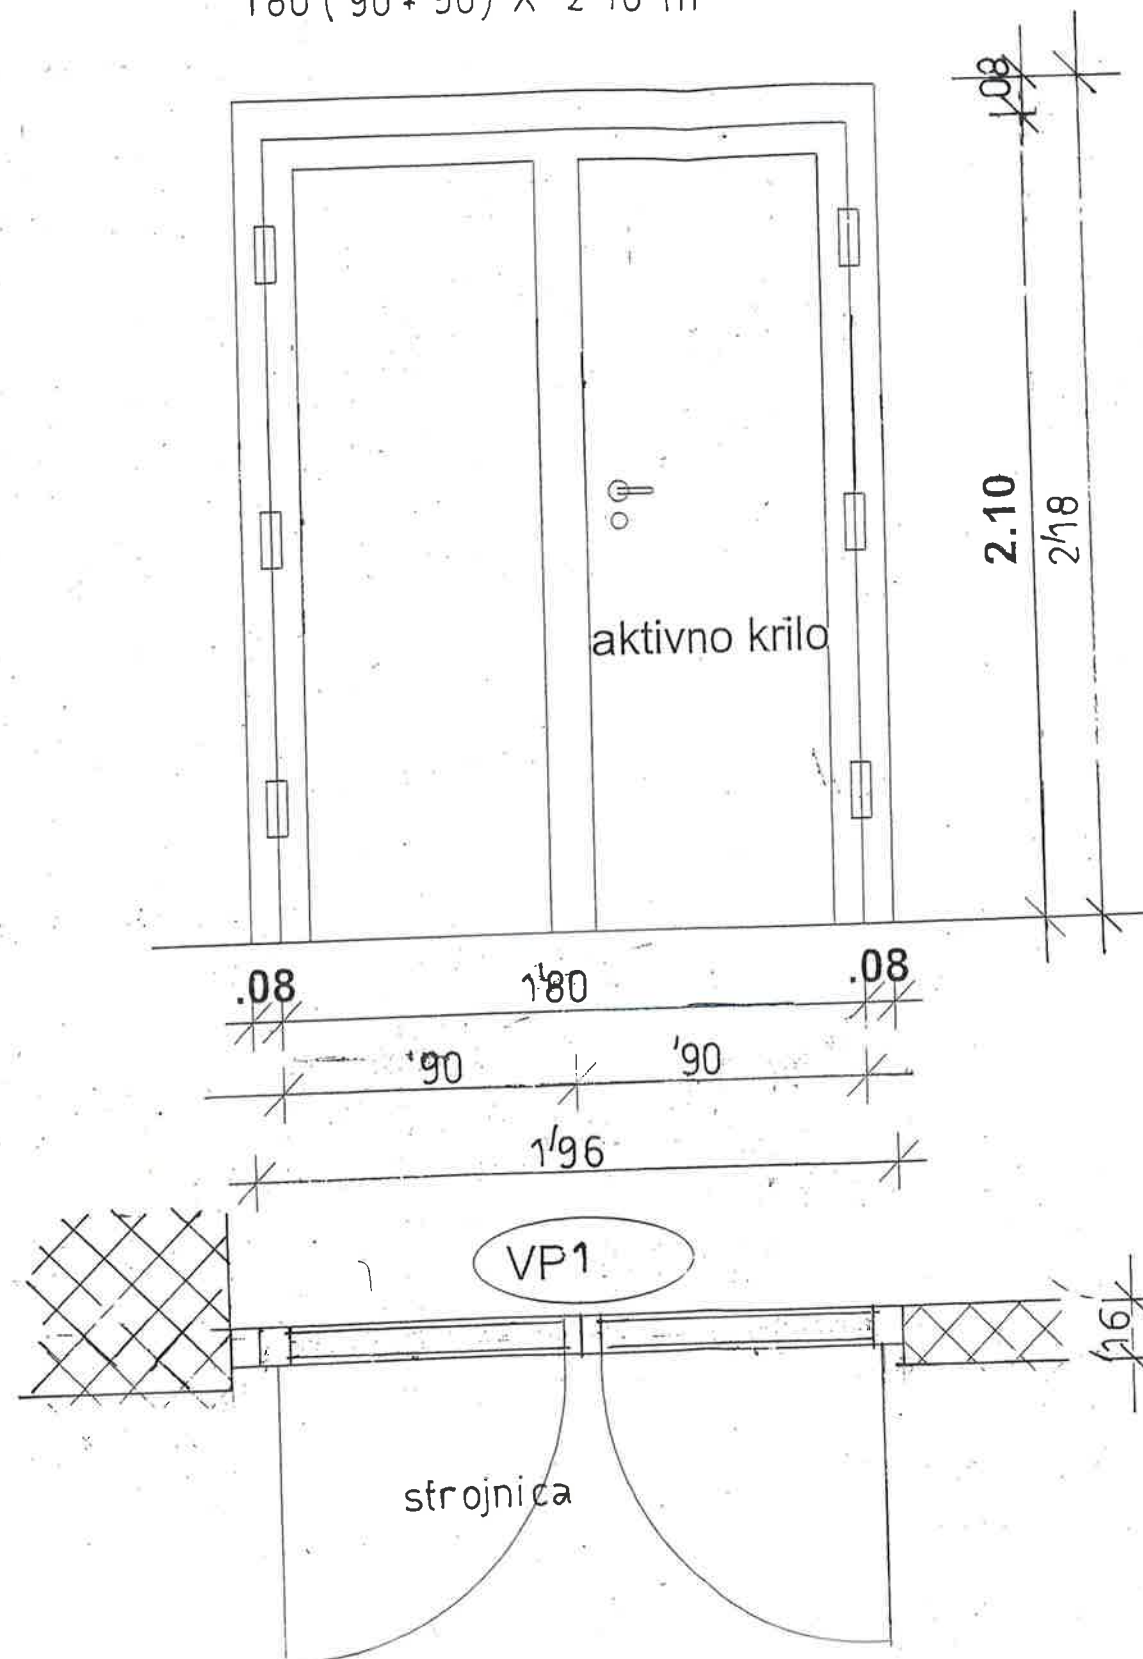

VP1
 H hospital
 9.nad. B-trakt
 m 1:20
 list: d.1