



©IBE d.d.  
Vse avtorske pravice, ki niso s pogodbo izrecno prenešene na naročnika, so pridržane.


©IBE d.d.  
All rights which are not explicitly transferred to the employer by contract are reserved.

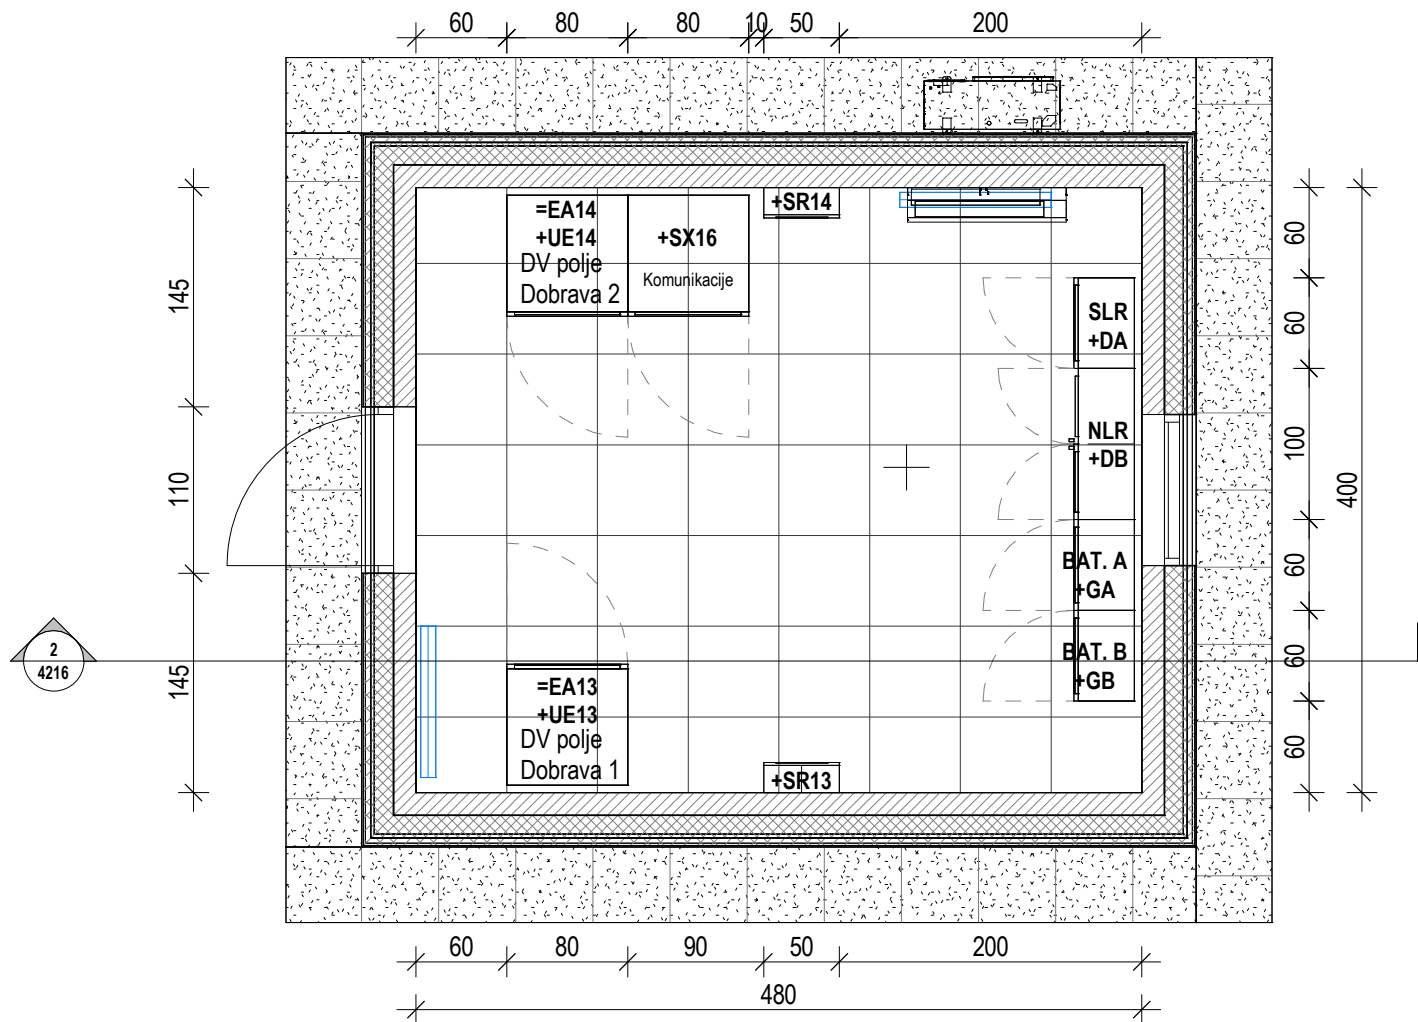

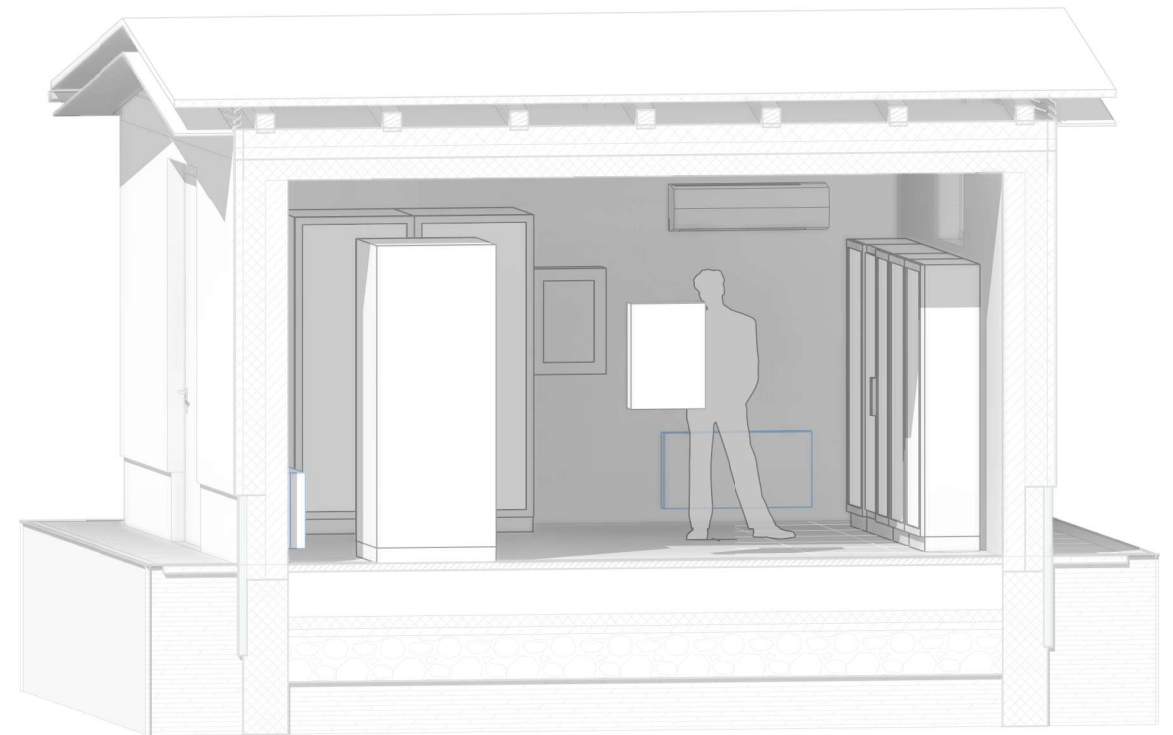

1 **Relajna hišica +KE13/14**  
1 : 50

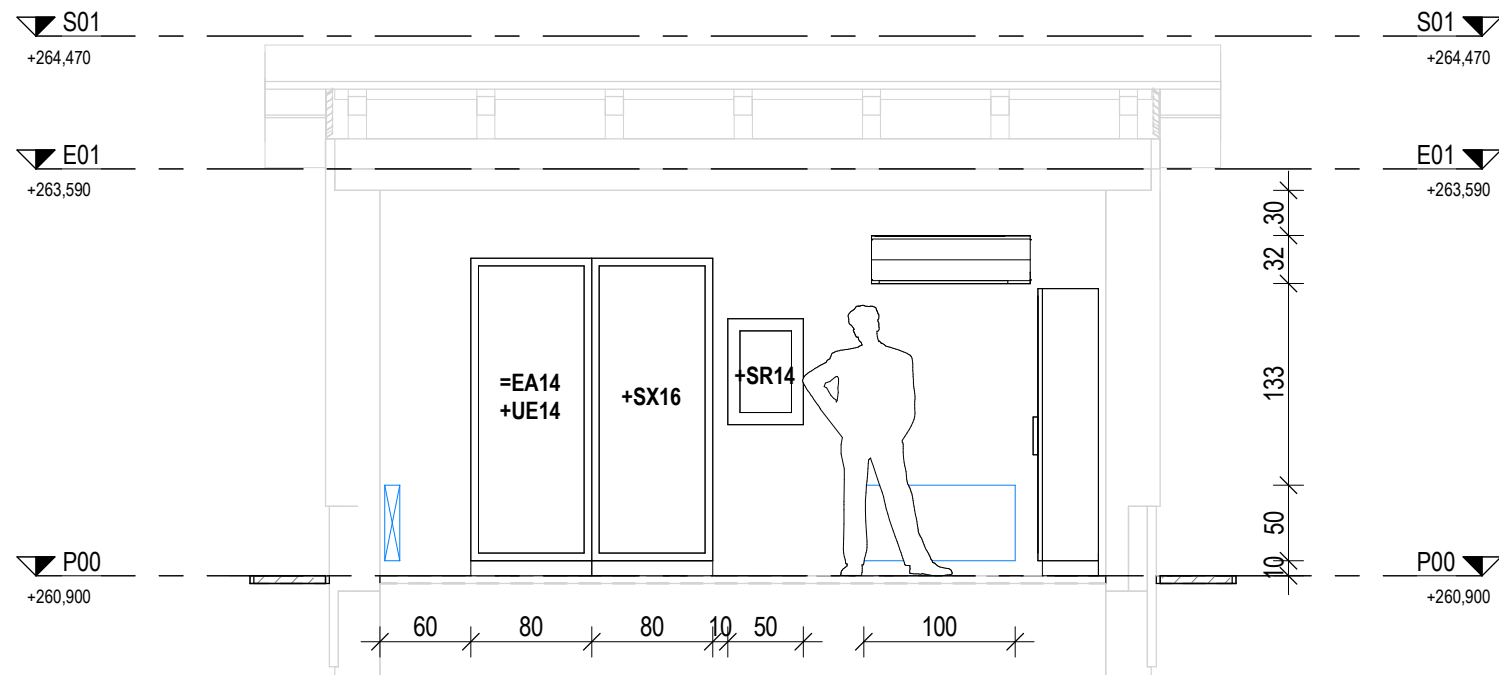

3 **3D - Relajna hišica +KE13/14**



2 **Prerez - Relajna hišica +KE13/14**  
1 : 50

Sprememba:		Opis spremembe:		Datum spr.:		Podpis:	
Investitor:				Objekt:			
				RTP 400/110 kV MARIBOR /Nova komandna zgradba stikališča, obnova sekundarnih sistemov in lastne rabe			
Projektant:				Del objekta/sistema:			
 IBE, d.d., svetovanje, projektiranje in inženiring Ljubljana, Slovenija							
				Vrsta dokumentacije:			
				3 Načrti s področja elektrotehnike			
		Ime in priimek:		Ident. št.:		Vsebina risbe(dokumenta):	
Vodja projekta:		mag. M. TESTEN, udie		E-1293			
Pooblaščen inženir:		mag. M. TESTEN, udie		E-1293			
						Številka projekta:	
						R4MB01-A025/571	
Izdelal:		D. BALAŽIČ, iee		Klasifikac. oznaka:		Vrsta projekta:	
				XD		DZR	
Datum izdelave:		04/2021		Merilo:		Stran/ strani:	
				1 : 50		1 / 1	
				Identifikac. oznaka:		Spr.:	
				R4MB01-6E4216			