



tloris


garderobne omare sestavljene iz  
MetaloBox art. Project 2FF in 3FF

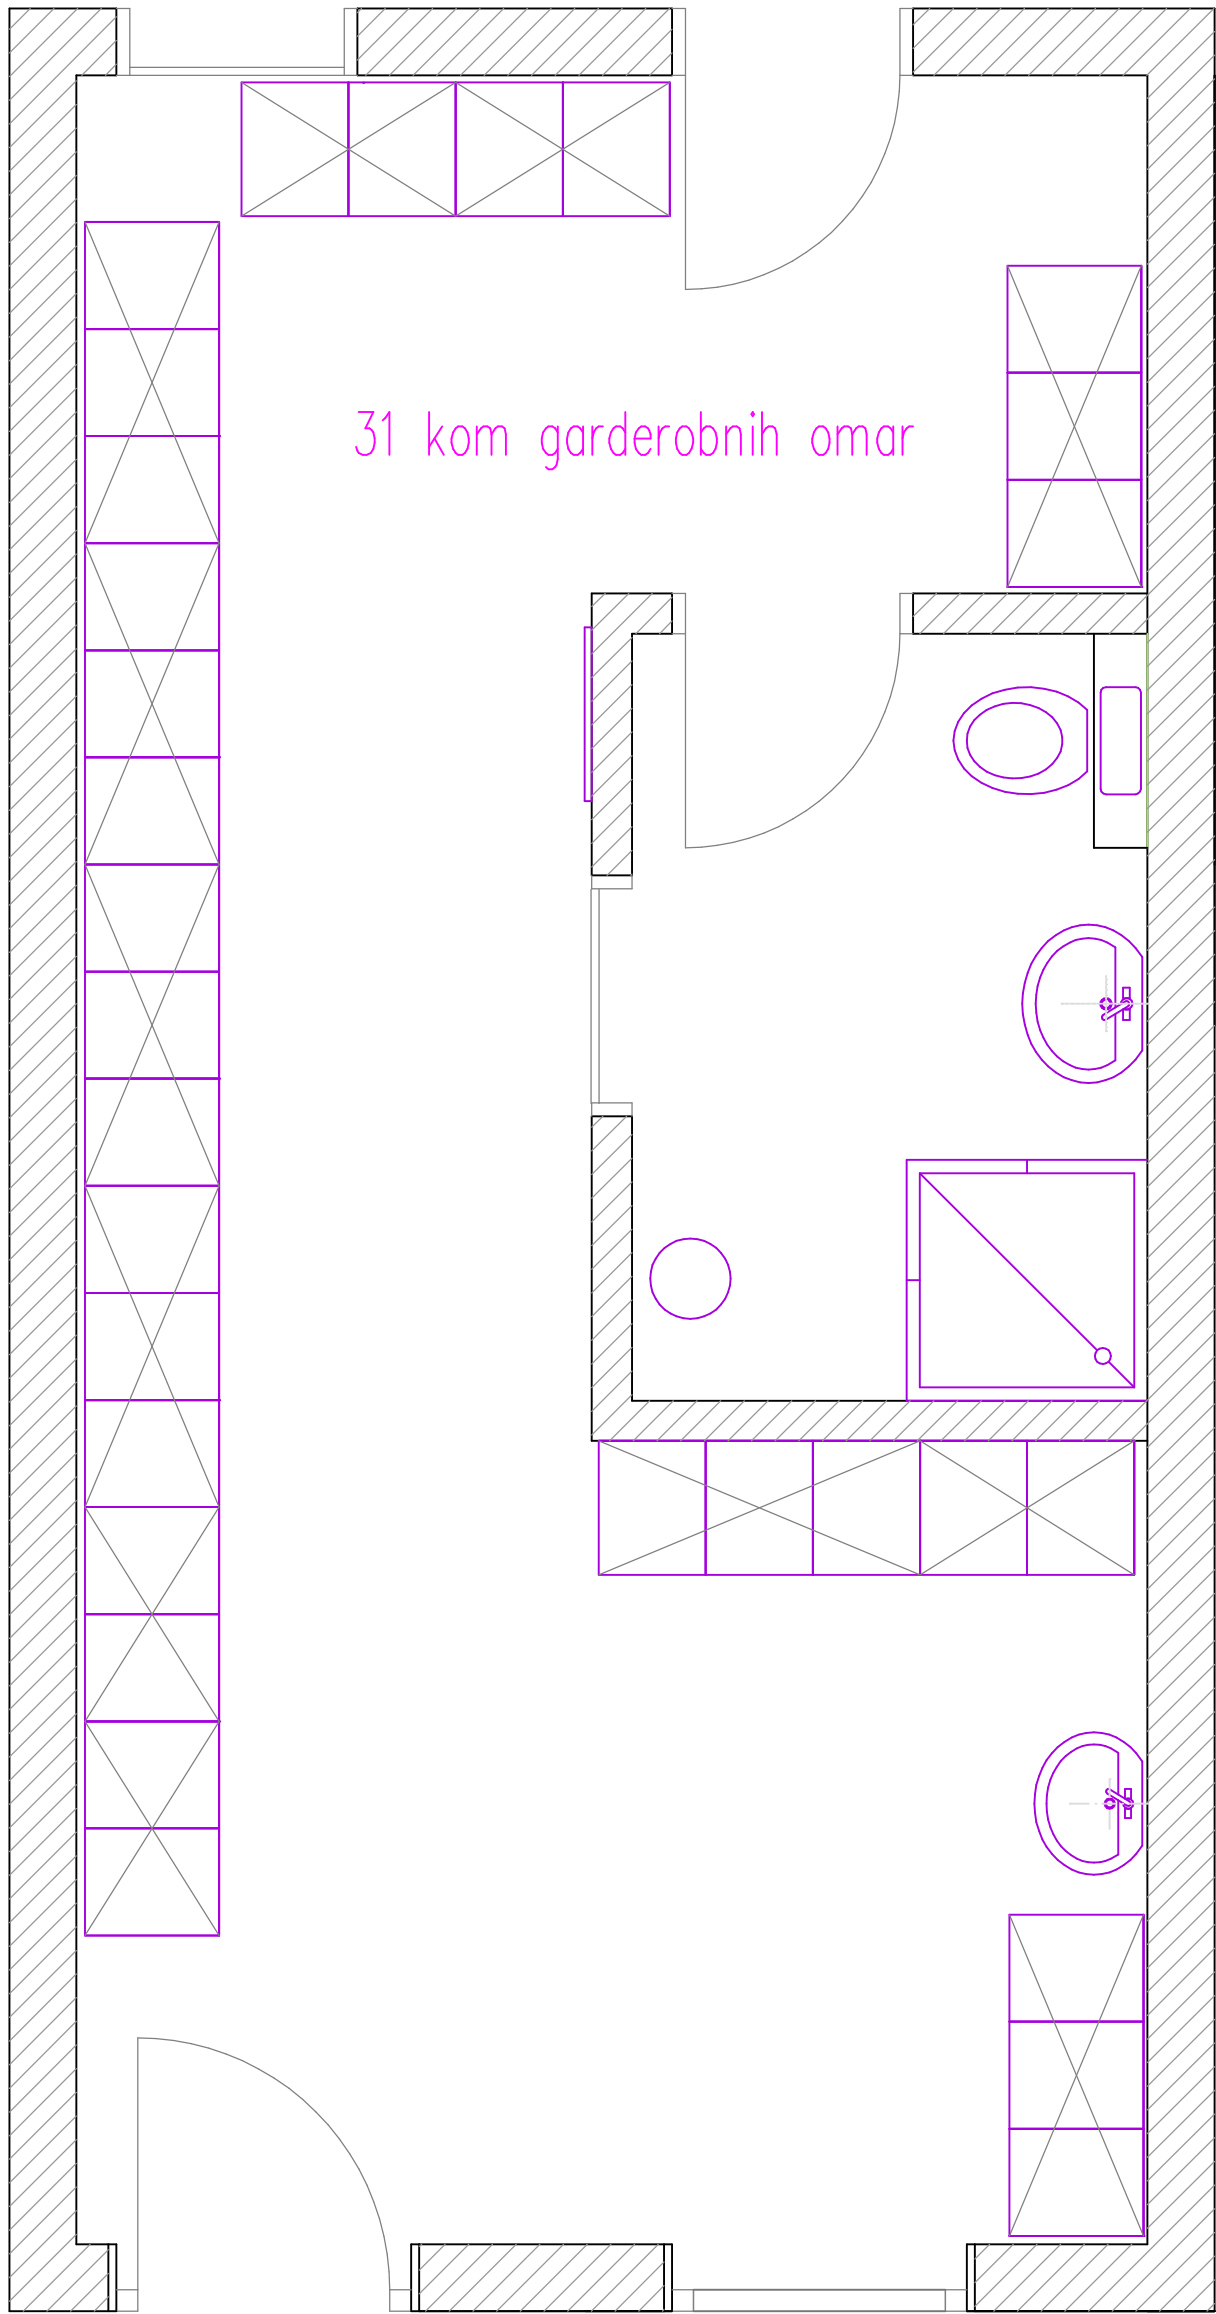


pogled

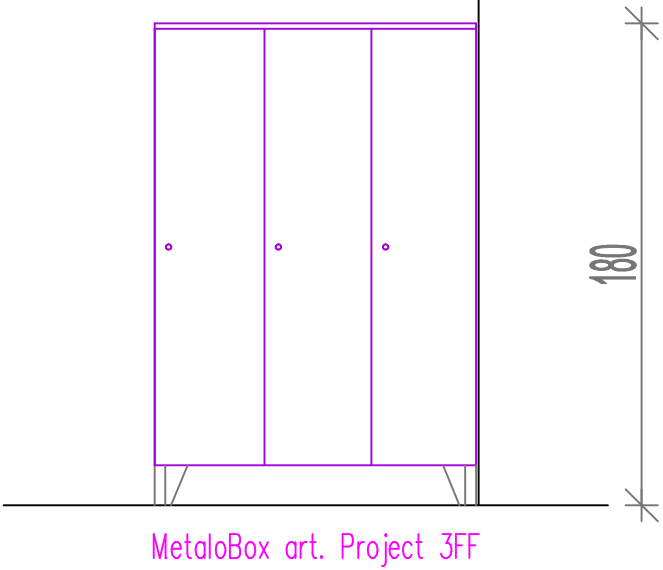

tloris

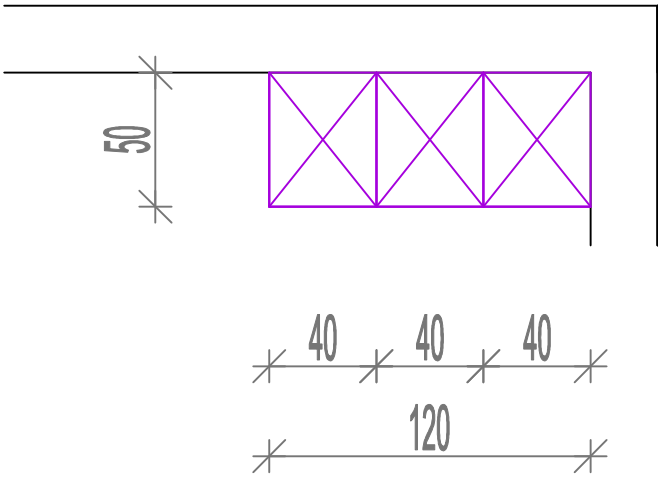

pogled

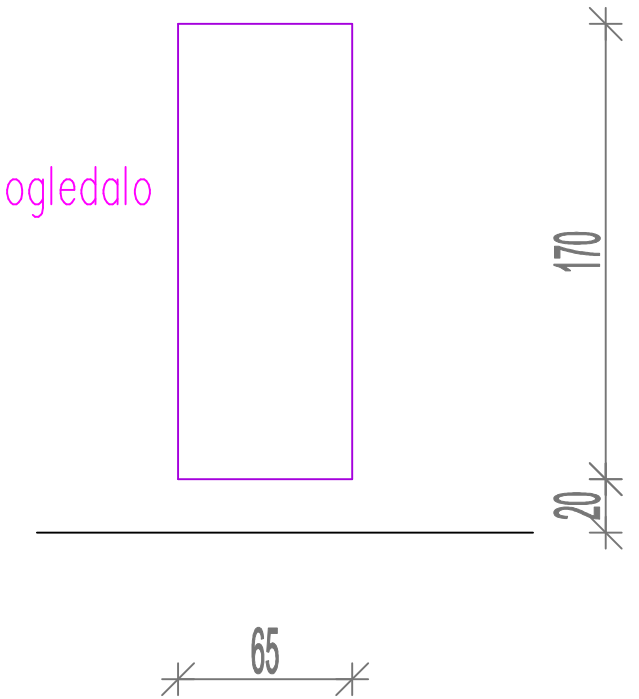

Project 2FF = 5 kom  
Project 3FF = 7 kom

POZ 48

Garderoba s sanitarijami - klet