


1	256B RK Symrgy Manager	1080
Center:		
○	15 x 51000.30	
○	14 x 51000.28	
○	15 x 51000.30	
Left:		
○	17 x 51000.34	
○	14 x 51000.27	
○	14 x 51000.27	
2	256B RK Symrgy Manager	1179
Center:		
○	15 x 51000.30	
○	15 x 51000.30	
○	14 x 51000.28	
Left:		
○	15 x 51000.30	
○	15 x 51000.30	
○	15 x 51000.30	
3	256B RK Symrgy Manager	1129
Center:		
○	15 x 51000.30	
○	15 x 51000.30	
○	15 x 51000.30	
Left:		
○	15 x 51000.30	
○	15 x 51000.30	
○	15 x 51000.30	
4	256B RK Symrgy Manager	1179
Center:		
○	15 x 51000.30	
○	15 x 51000.30	
○	14 x 51000.28	
Left:		
○	15 x 51000.30	
○	15 x 51000.30	
○	15 x 51000.30	

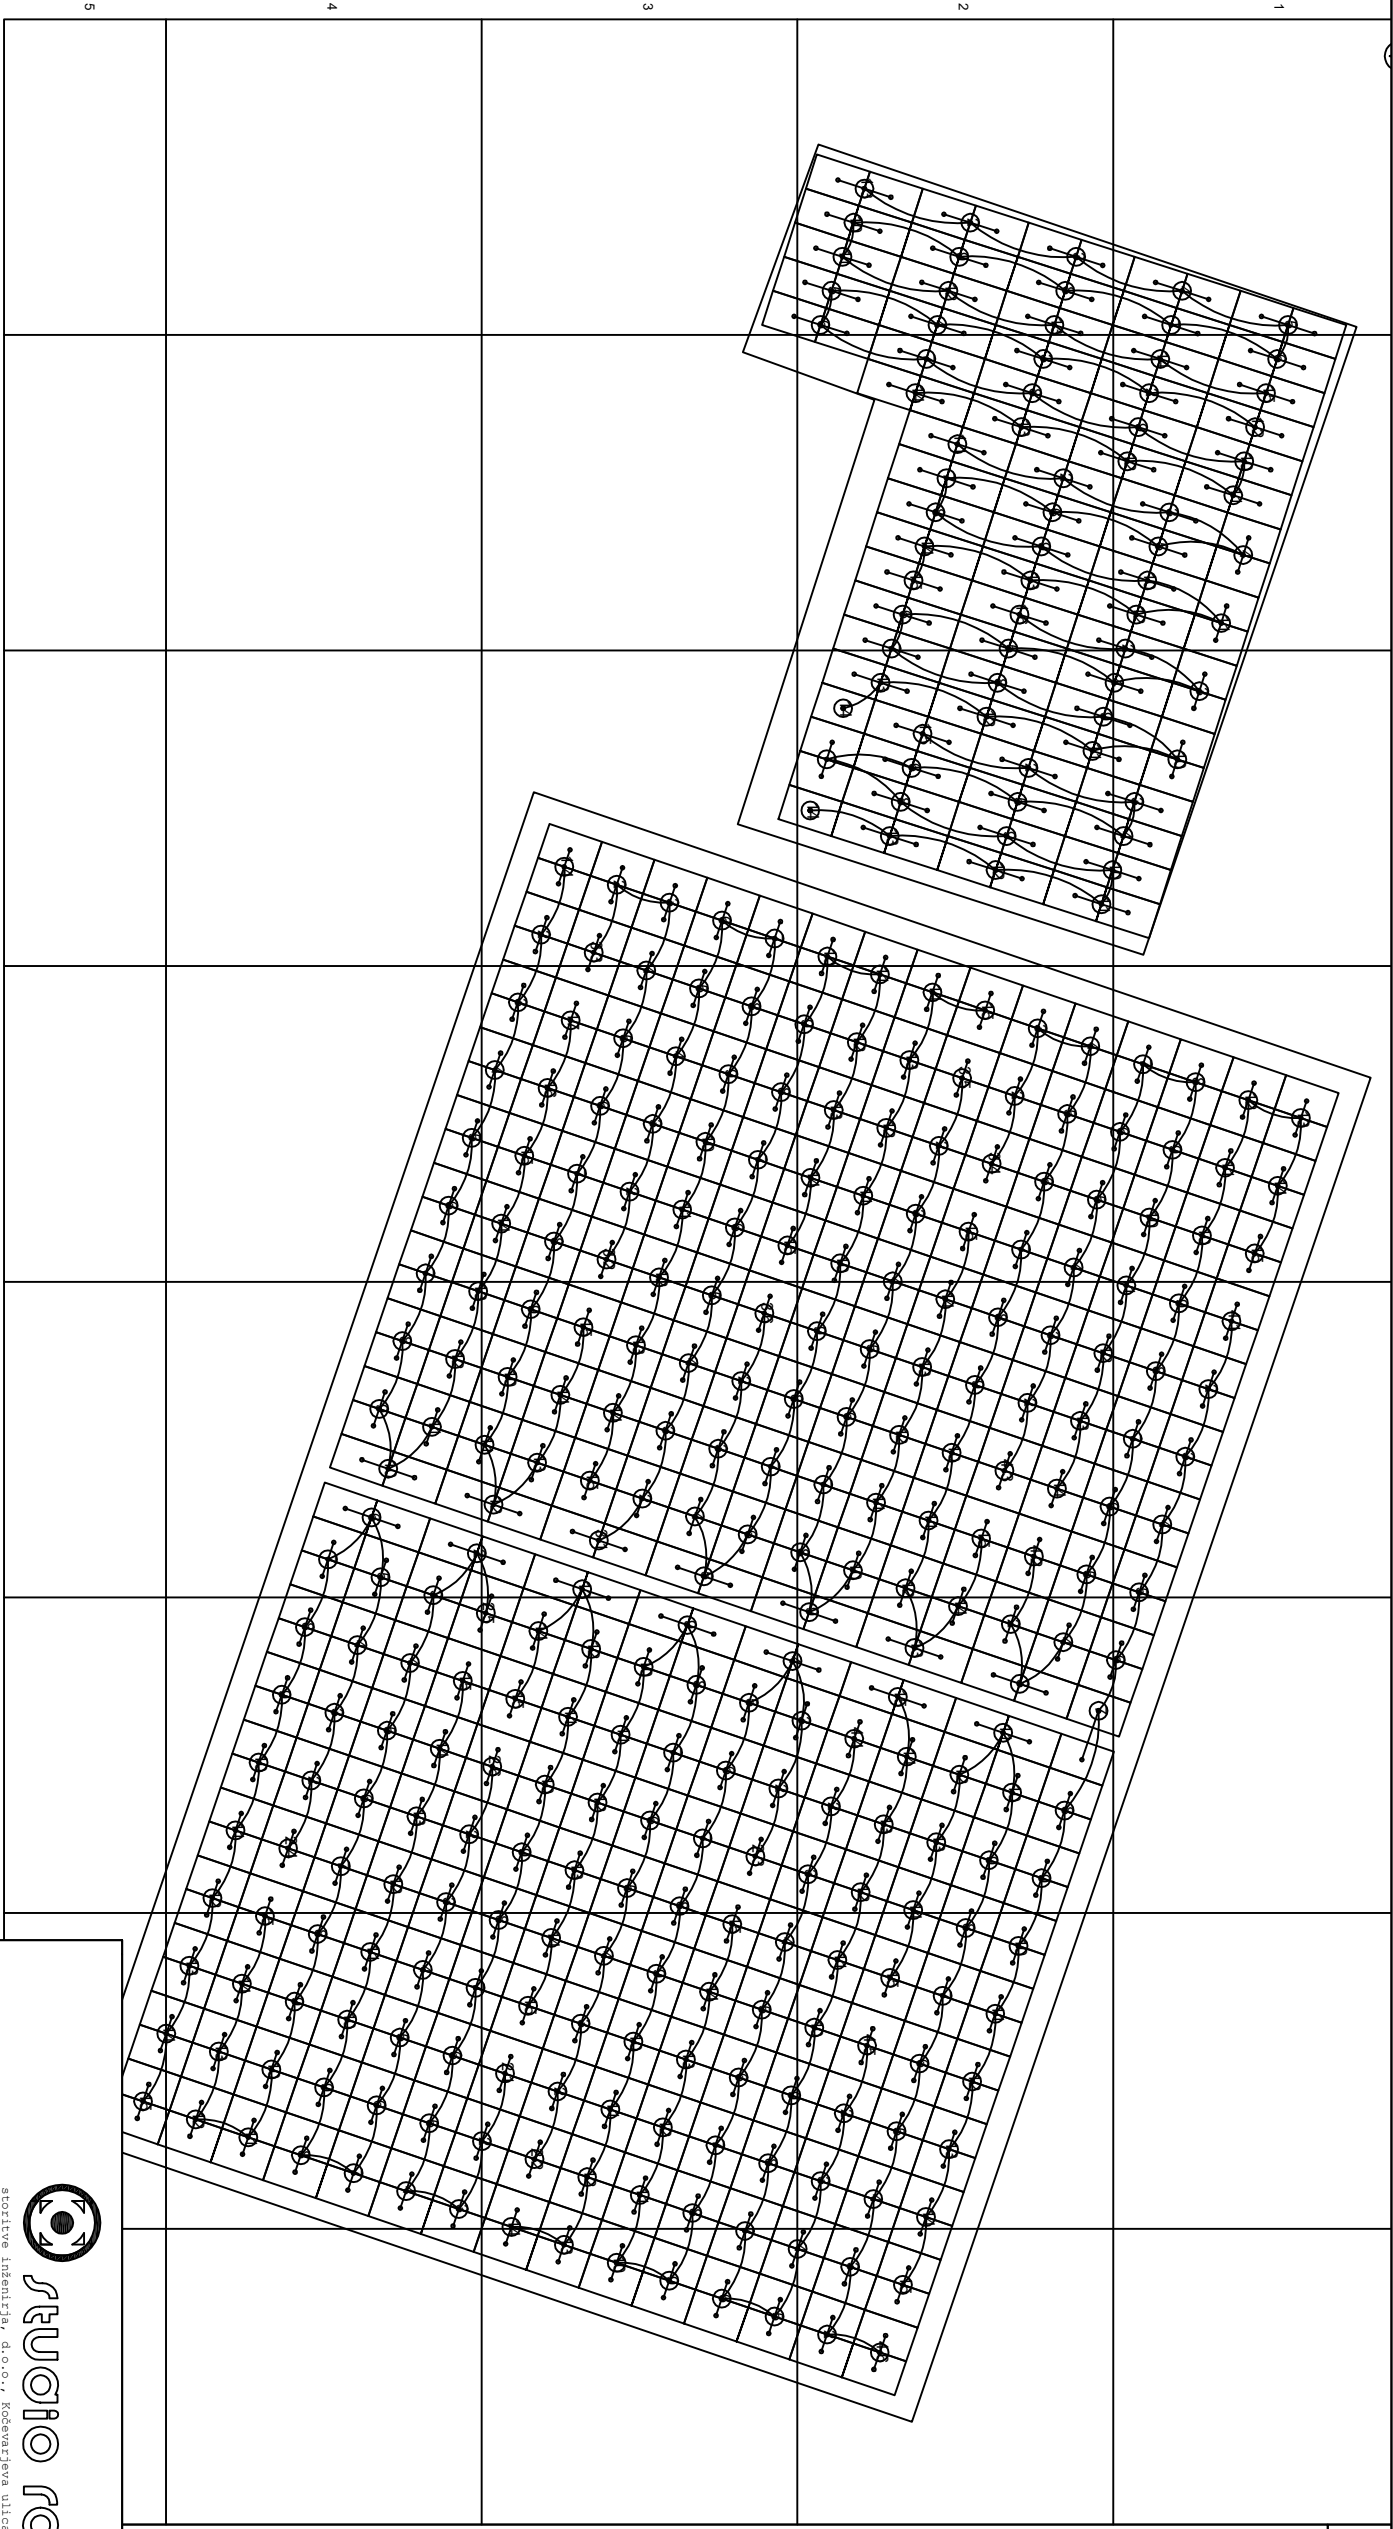

**STUDIO RAZVOJ**

INVESTITOR/NAČRNIK	OBČINA JURŠINCI, Juršinci 3b, 2256 Juršinci			
OBJEKT	MSE Juršinci 2 - Šola			
NAČRT	Načrt električnih inštalacij in električne opreme			
	IME, PRIIMEK	ID. ŠT. PRIJAZS		
ODGOVORNI PROJEKTANT	Milja Lišec, univ.dipl.inž.el.	E-1374		
SODELAVEC	Primož Kunišič, inž.el.			
SODELAVEC				
SODELAVEC				
ŠT. PROJEKTA	ŠT. NAČRTA	DATUM IZDELAVE RISBE	PROJEKT	MERILO
113/2023	113/2023-PV	November 2023	PZI	
<b>RAZPOREDITEV PV MODULOV</b>				
				ŠT. LISTA 1