




JUGOZAHODNA FASADA 

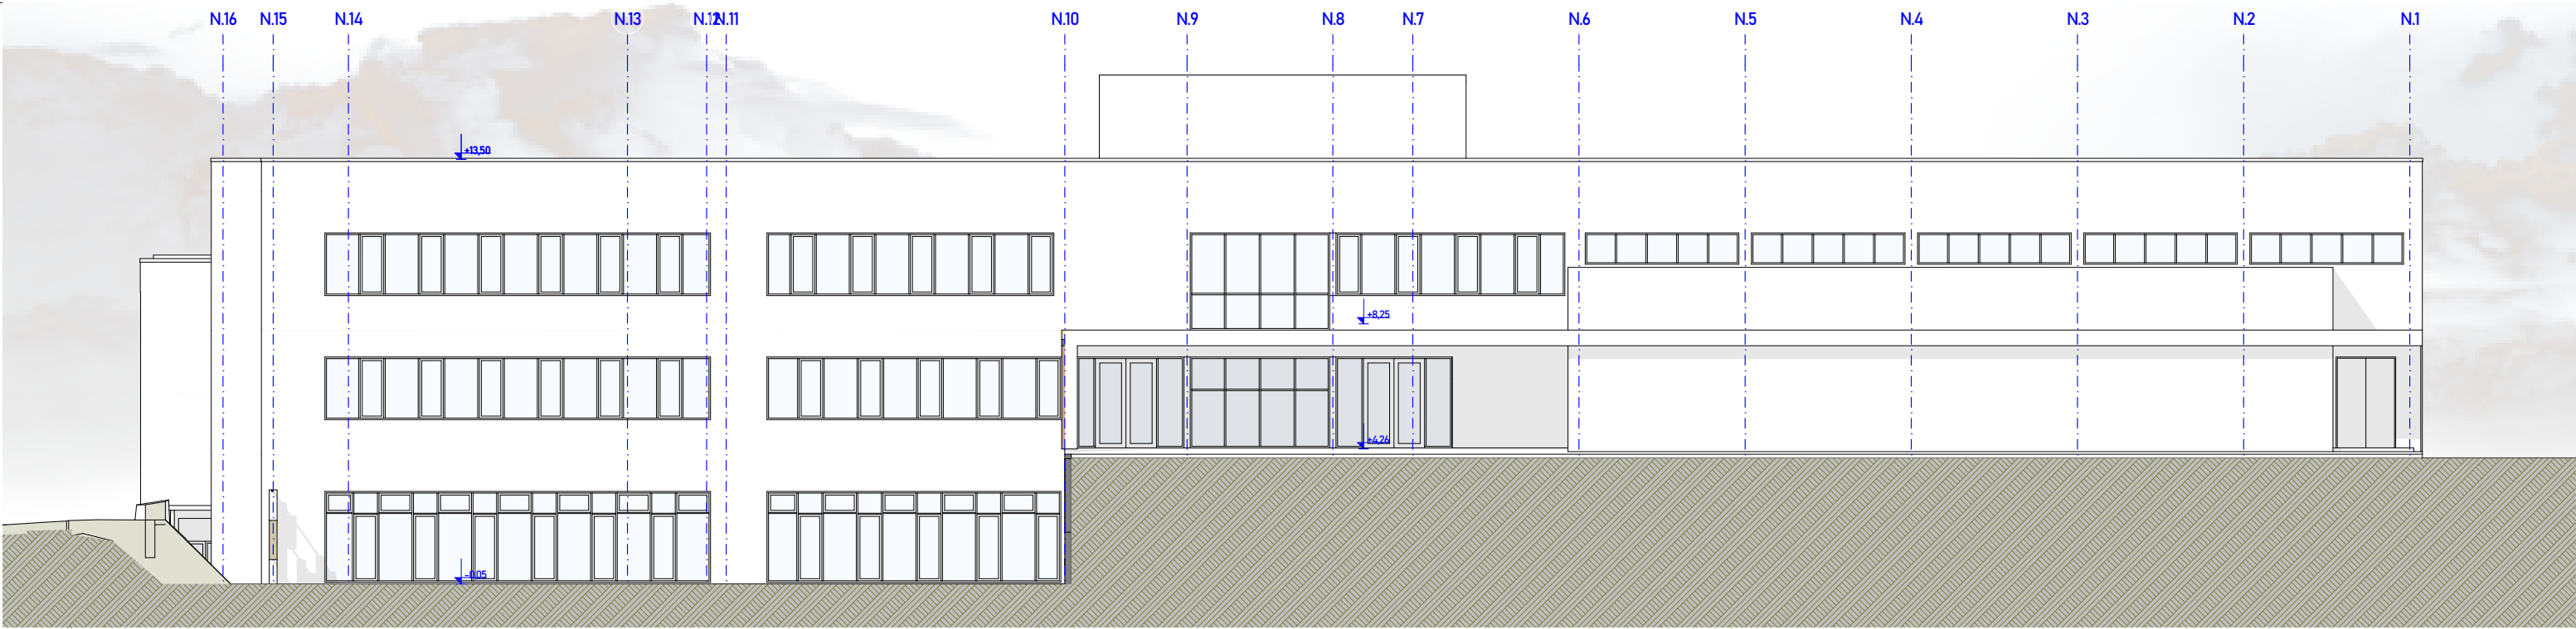

SEVEROVZHODNA FASADA 

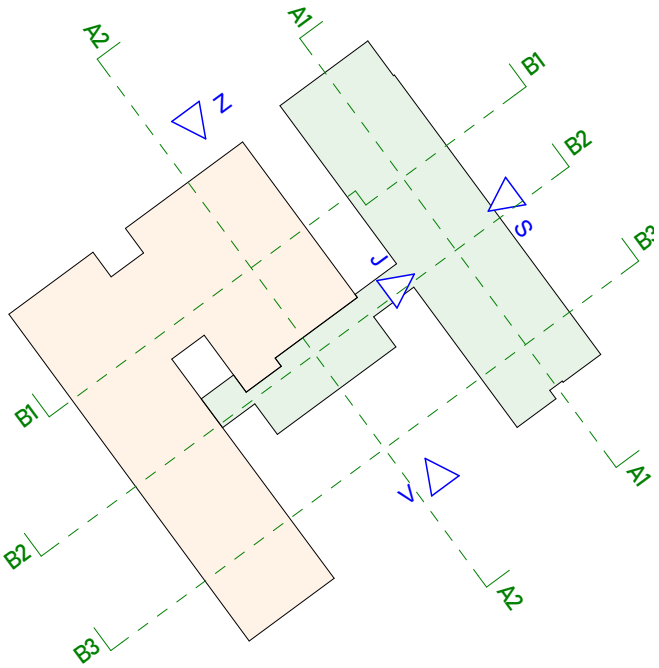

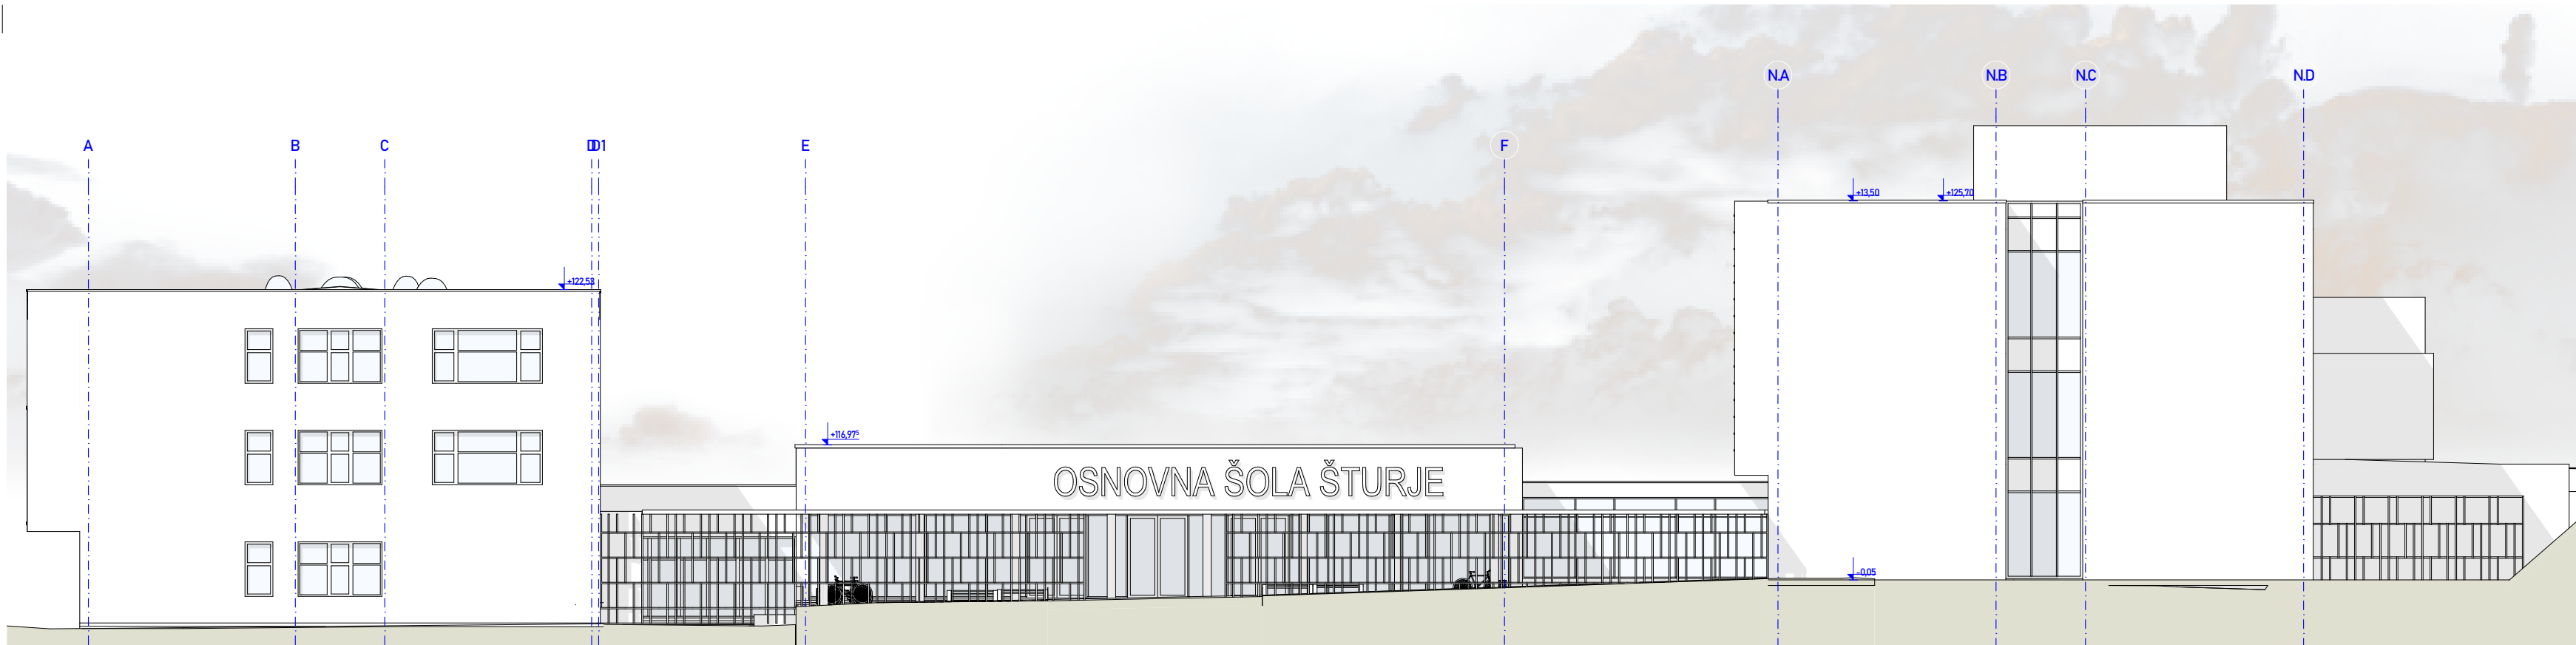


OBSTOJEČI JUŽNI TRAKT

NOVA VHODNA AVLA

JUGOZHODNA FASADA 

NOVI SEVERNI TRAKT

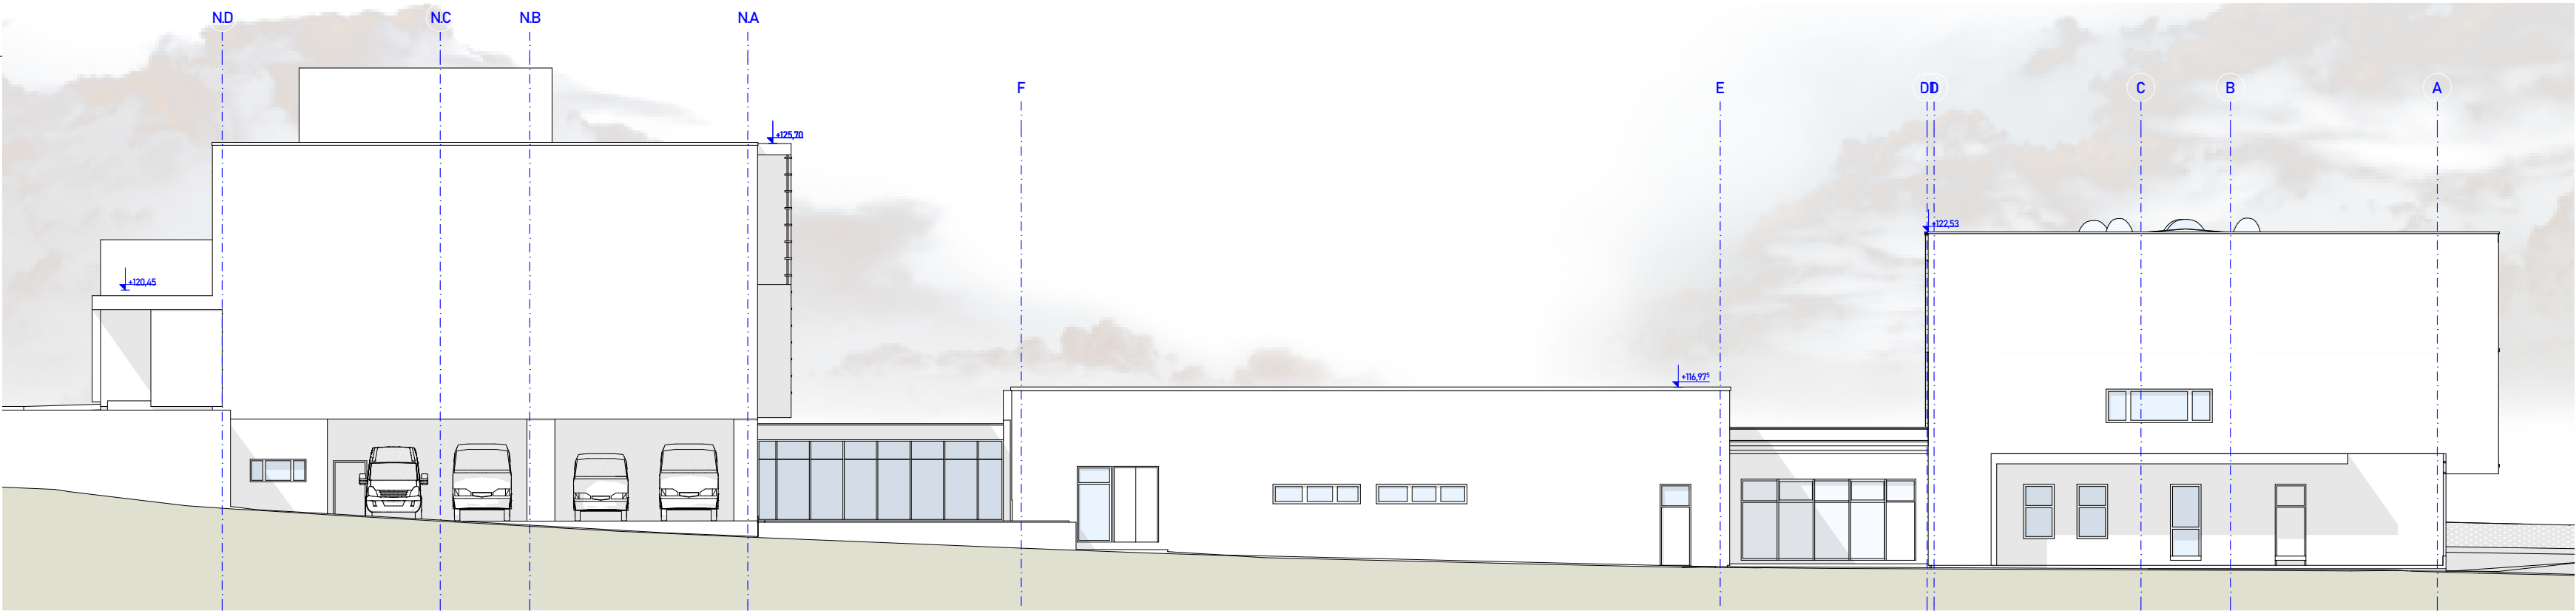

NOVI SEVERNI TRAKT

OBSTOJEČA TELOVADNICA

SEVEROVZHODNA FASADA 

OBSTOJEČI JUŽNI TRAKT

