



This document or its content should not be transferred to the third party as well as applied for unagreed purposes.

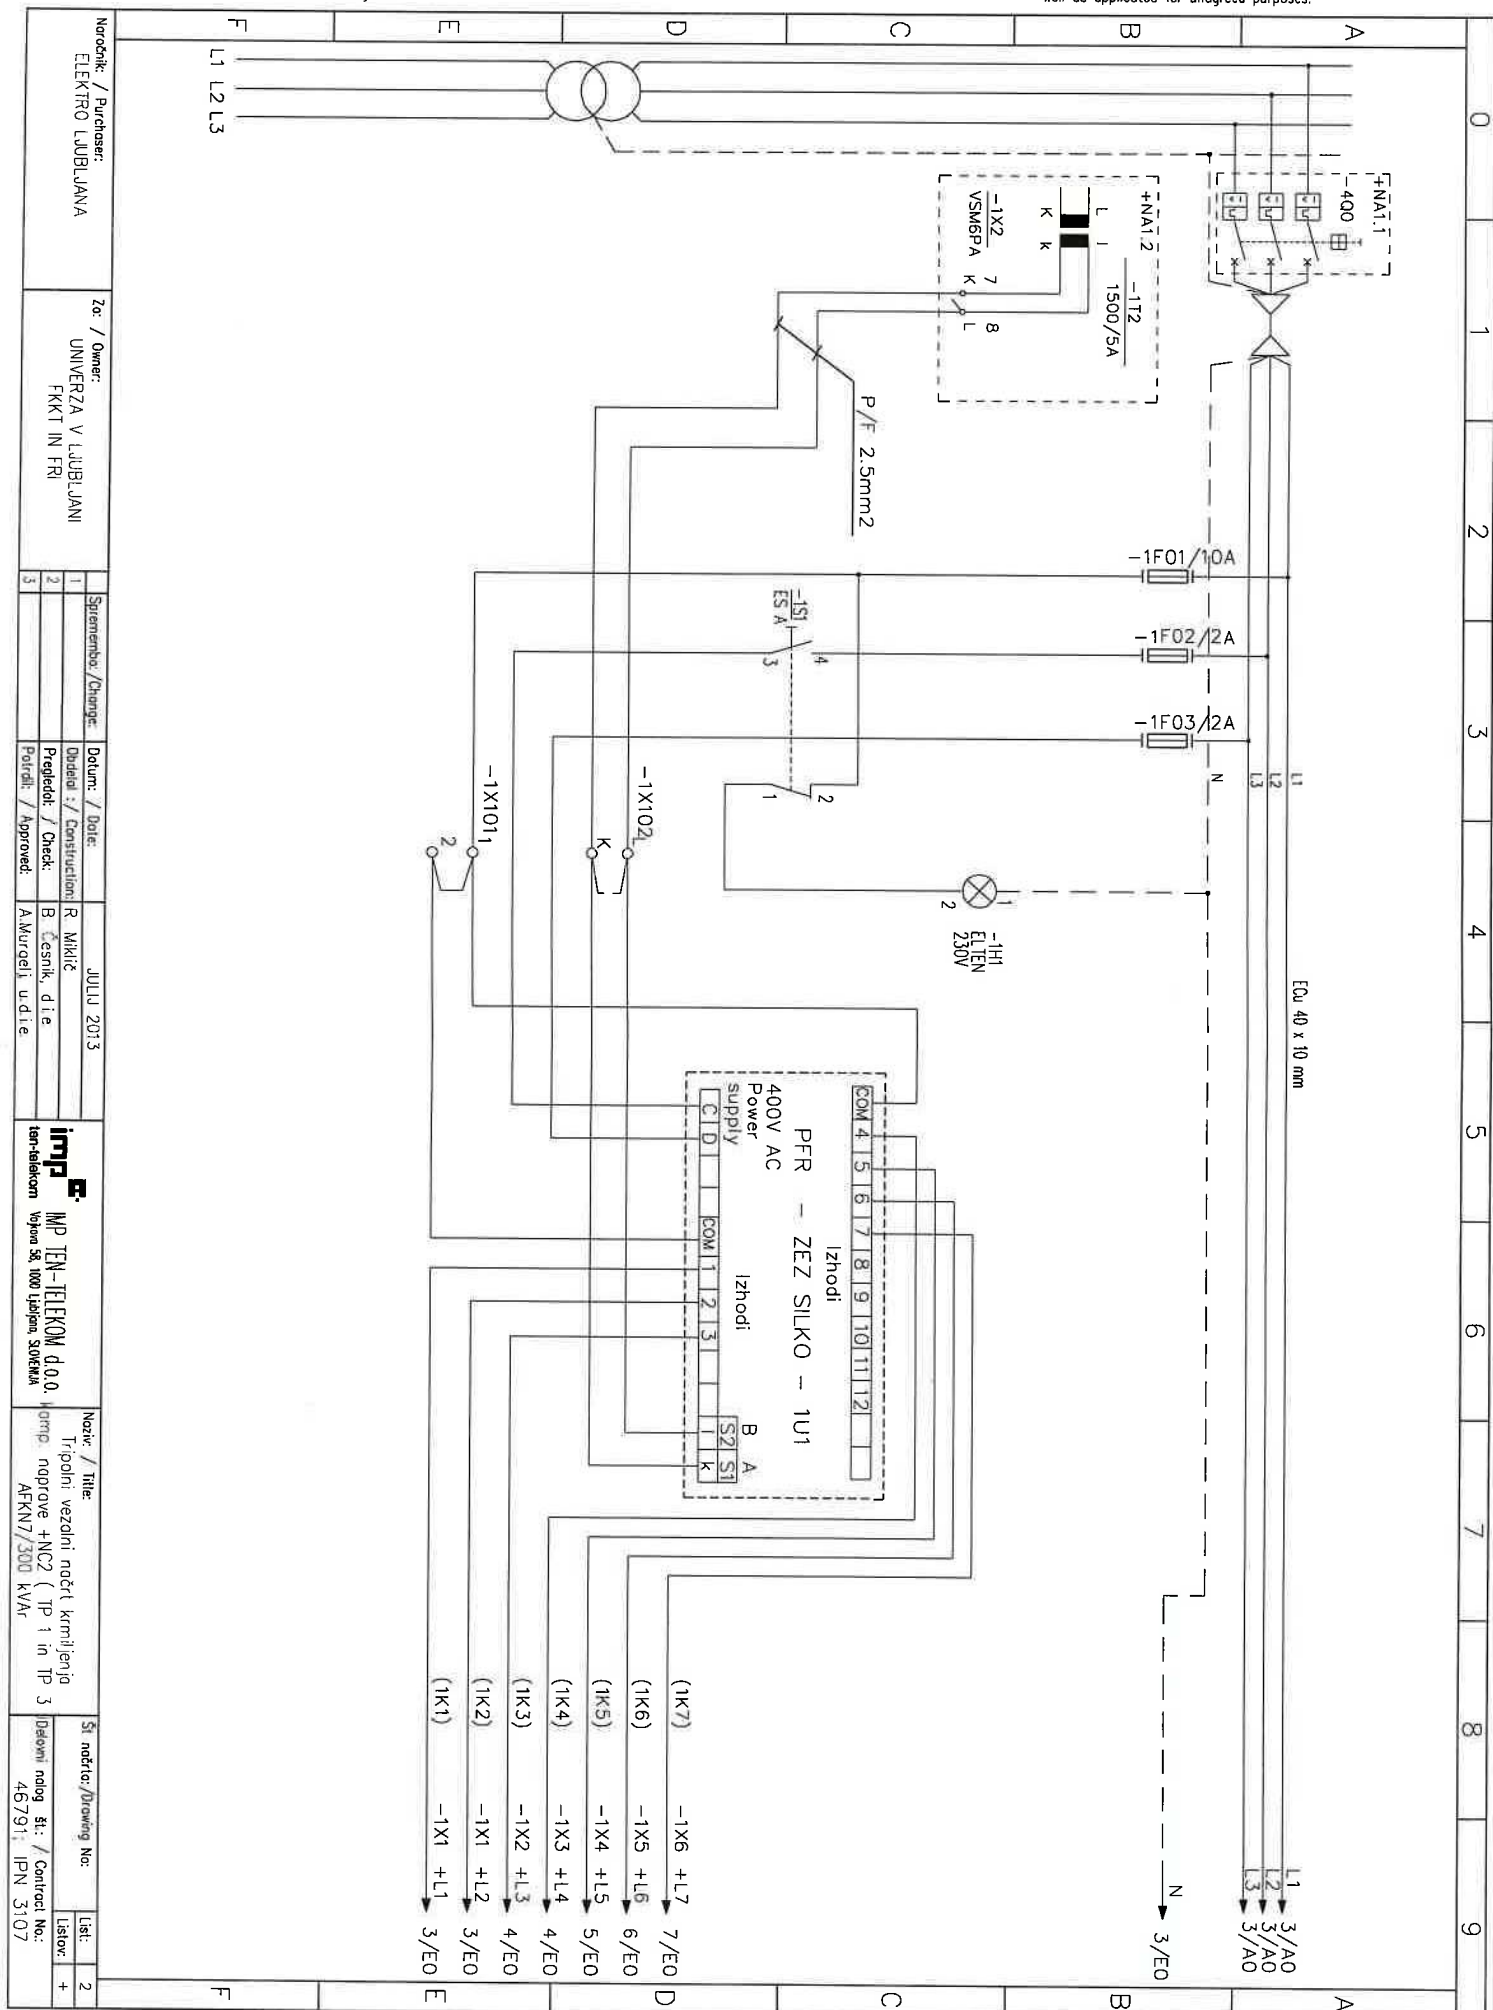


Prenos dokumenta ali njegove vsebine tretji osebi oziroma uporaba v nedogovorjene namene ni dovoljena.

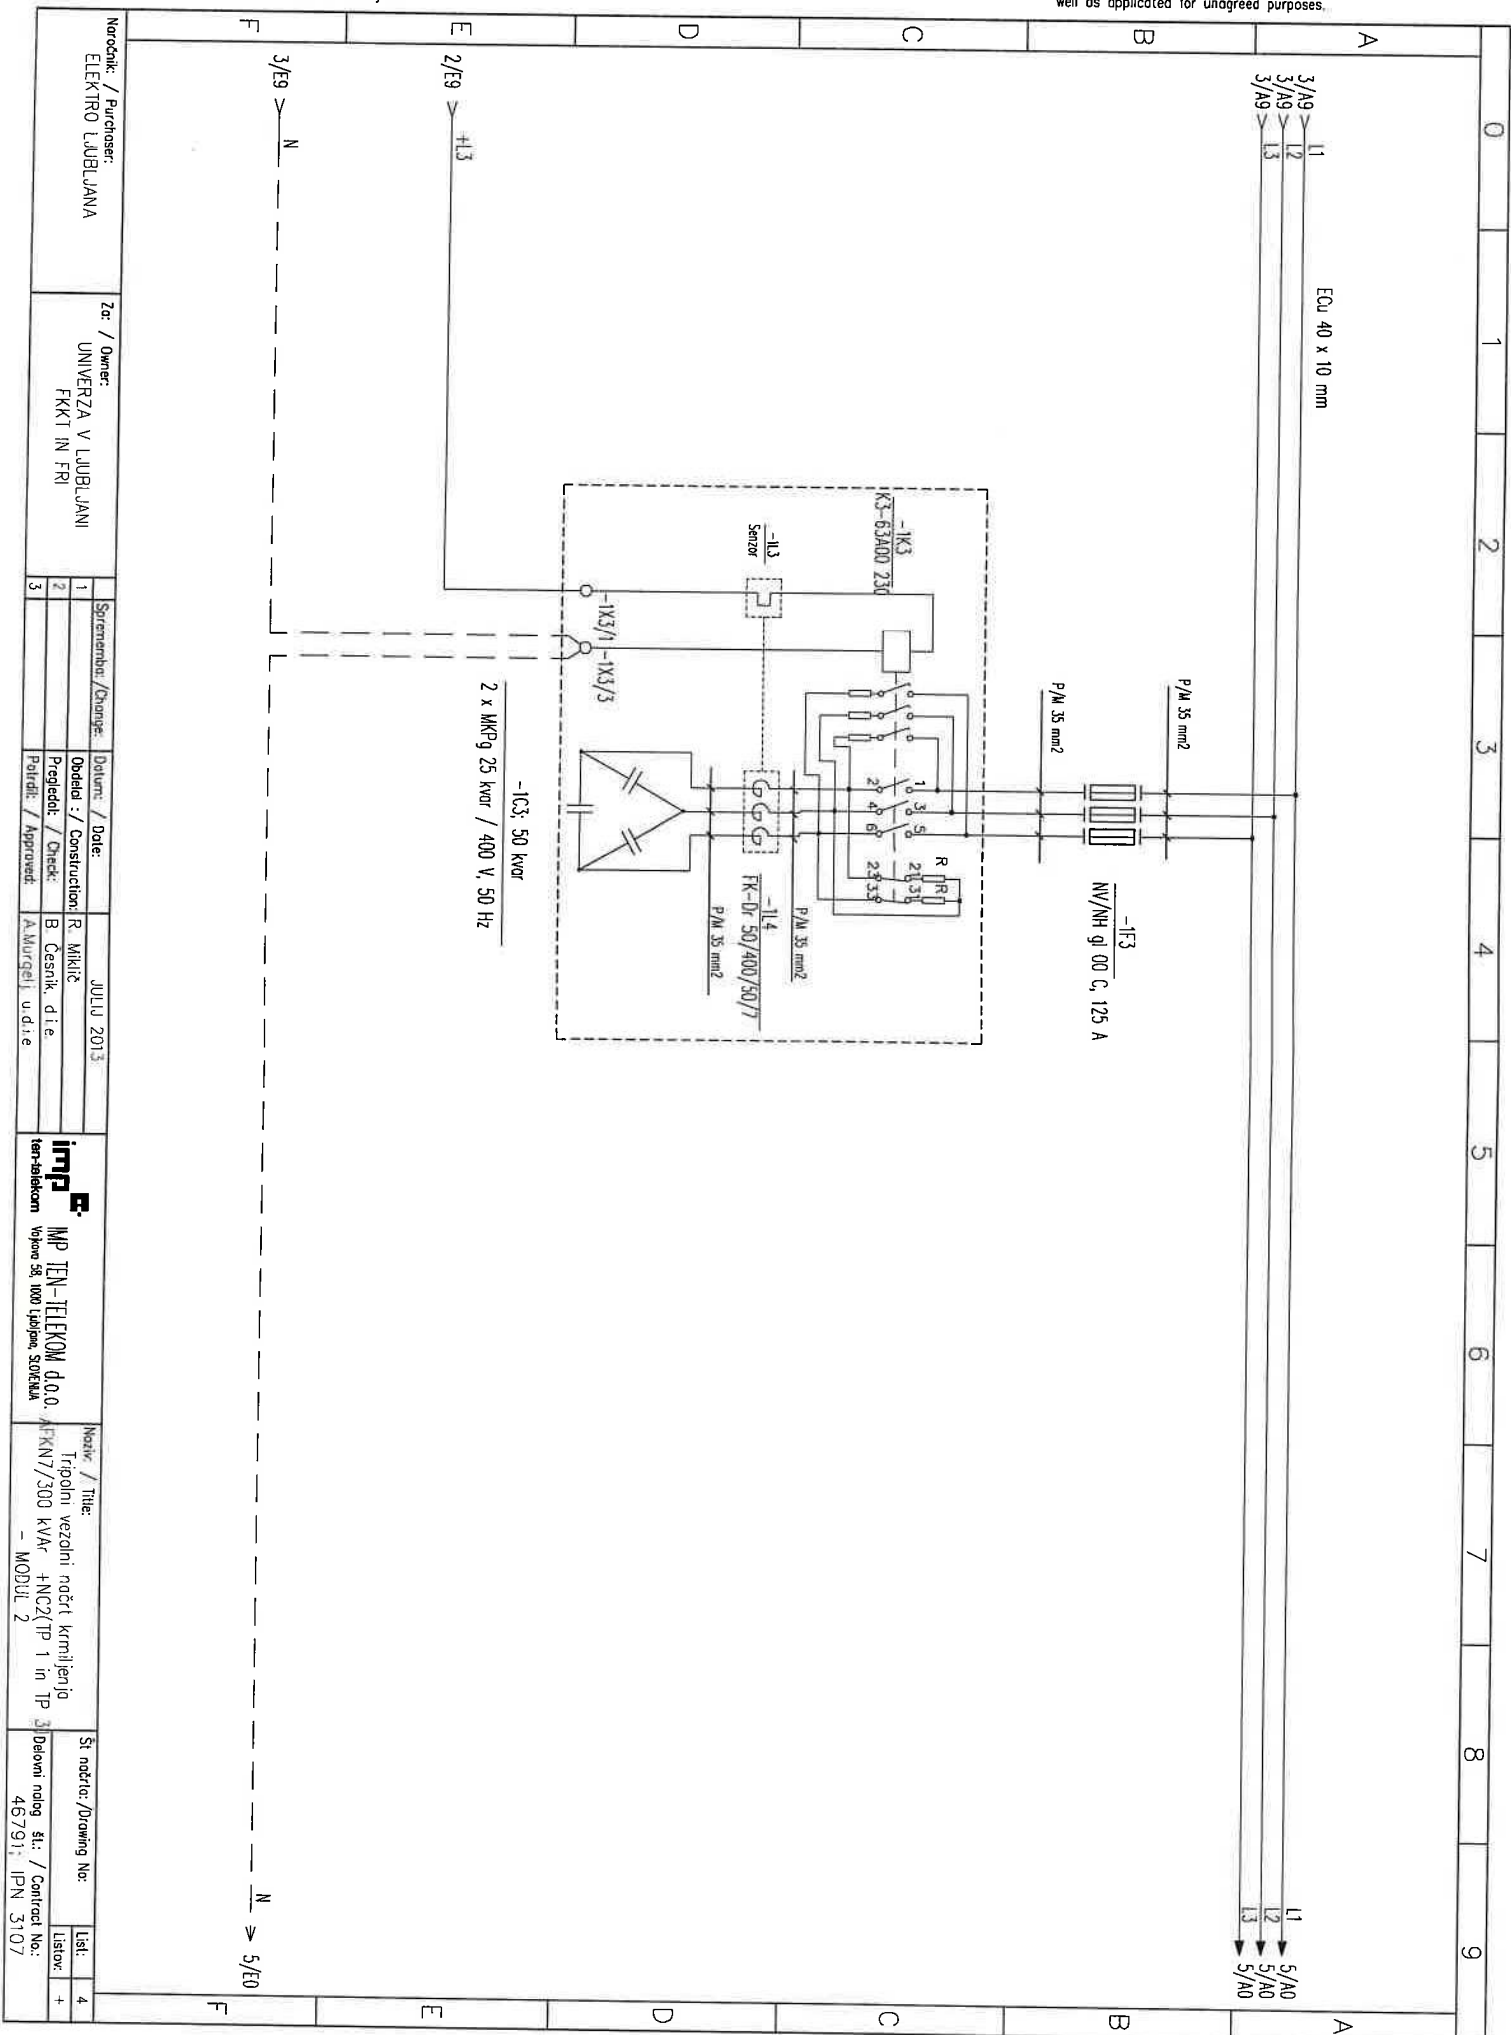





Naročnik / Purchaser:		Za / Owner:		Spremenbe / Change:		Datum / Date:		Projekt / Project:		Mesto / Title:		Št. nacrta / Drawing No:		Lst:	
ELEKTRO Ljubljana		UNIVERZA V Ljubljani		1		JULIJ 2013		Projekat / Project:		Tripolni vezoljni nacrt krmiljenja		46791		4	
		FKKT IN FRI		2				Projektat / Project:		+ NC2(TP 1 in TP 3)					
				3				Projektat / Project:		- MODUL 2					

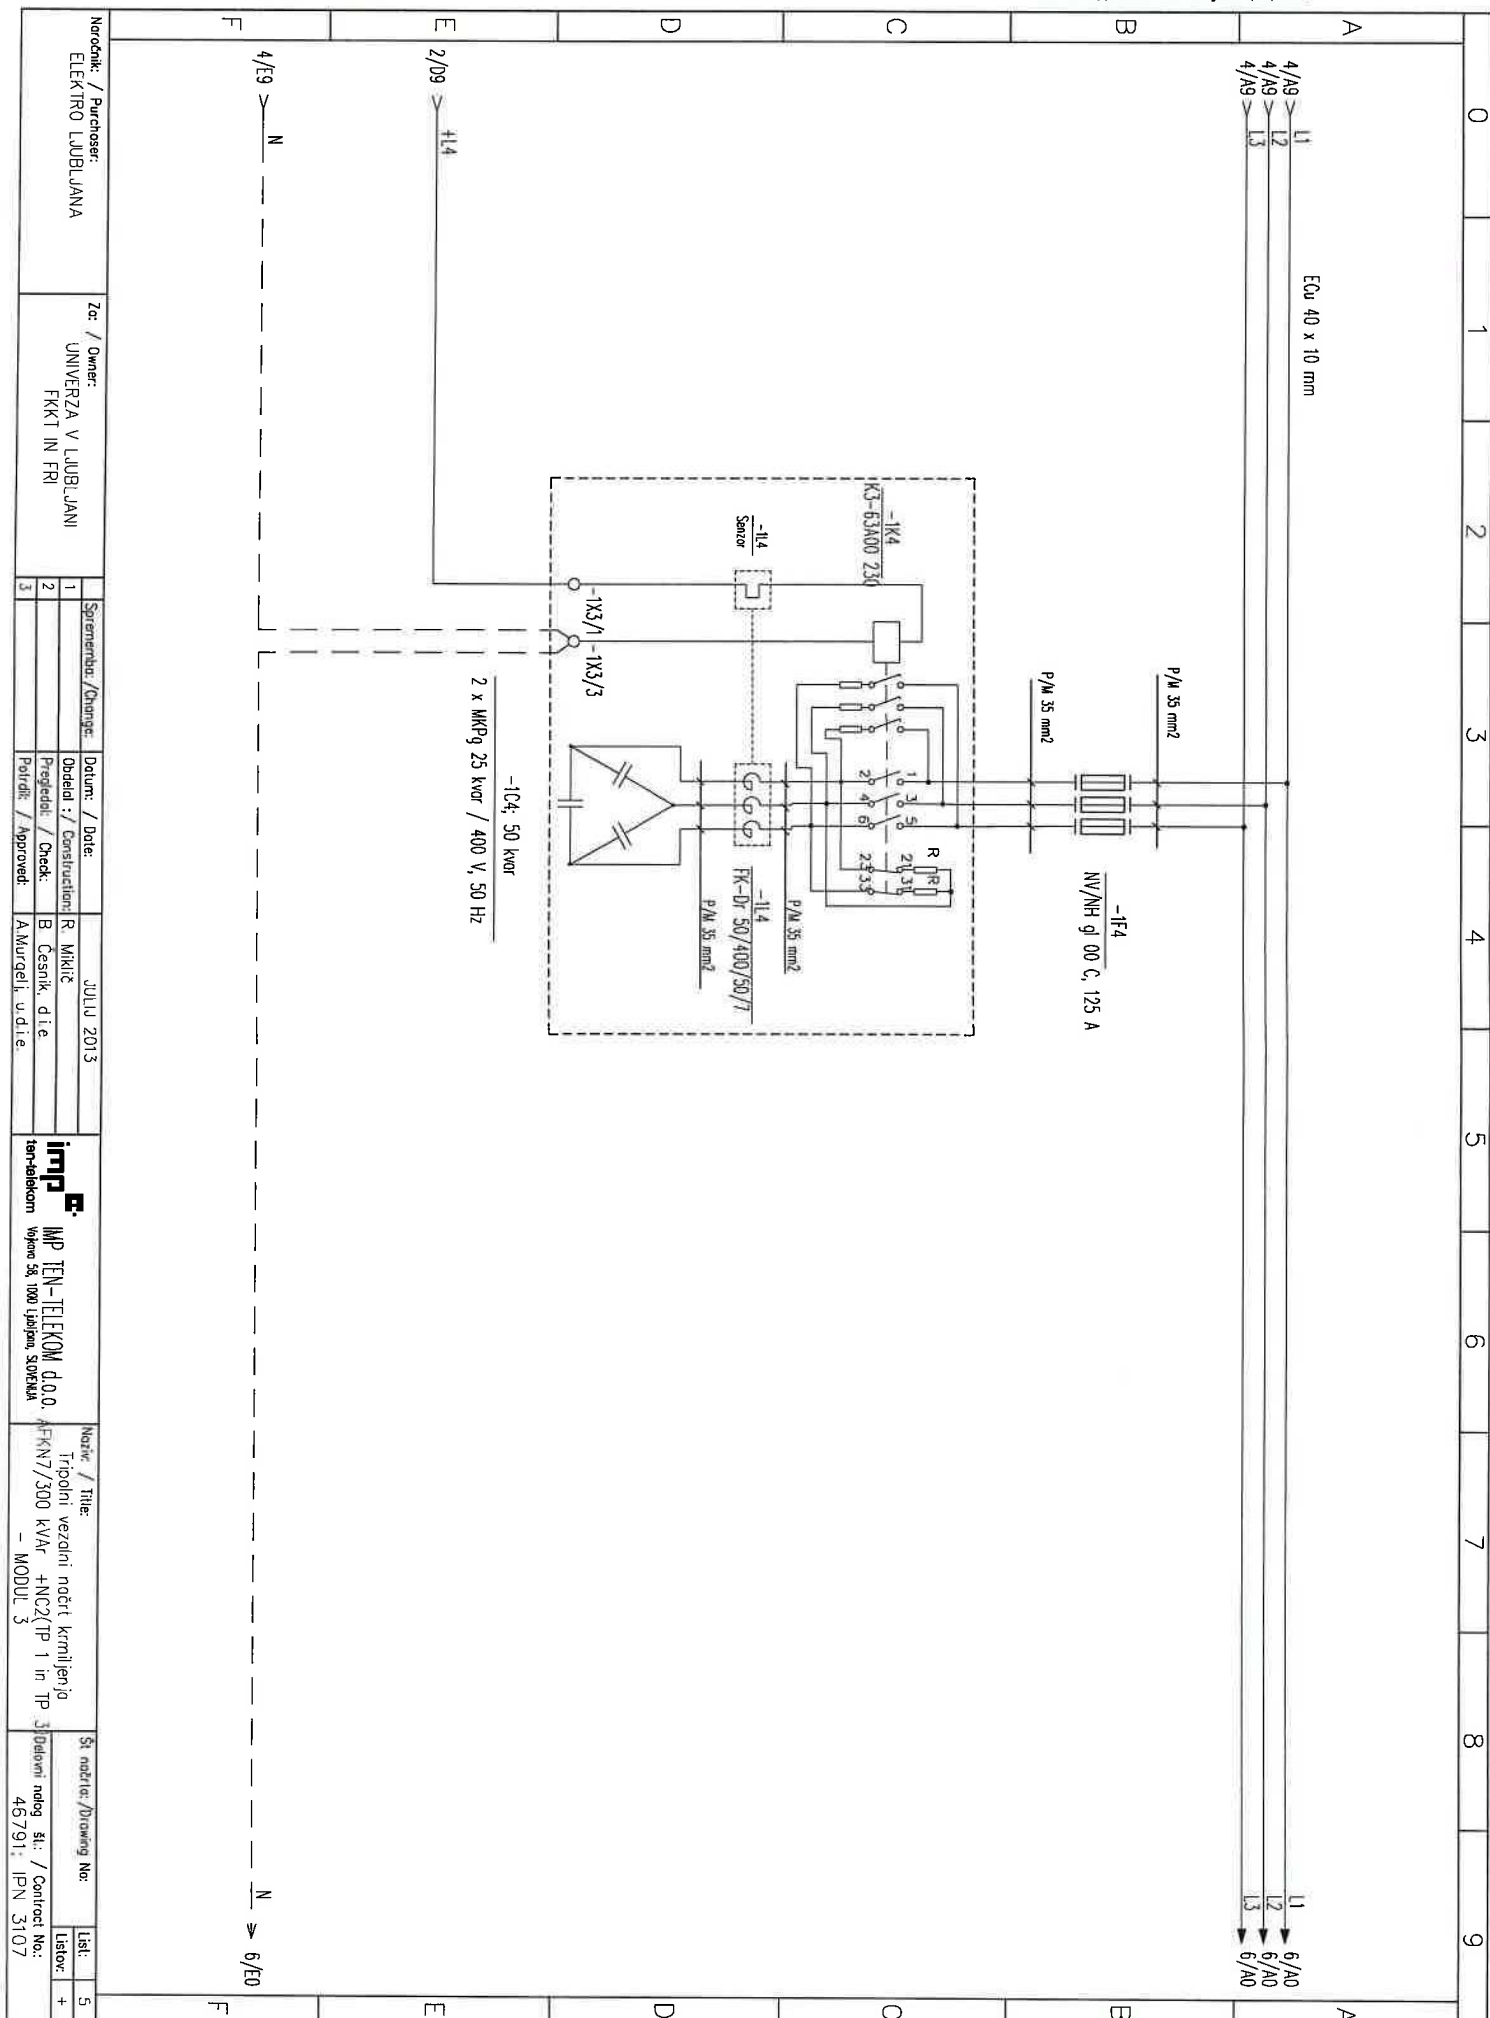



Prenos dokumenta ali njegove vsebine tretji osebi oziroma uporaba v nedogovorjene namene ni dovoljena.

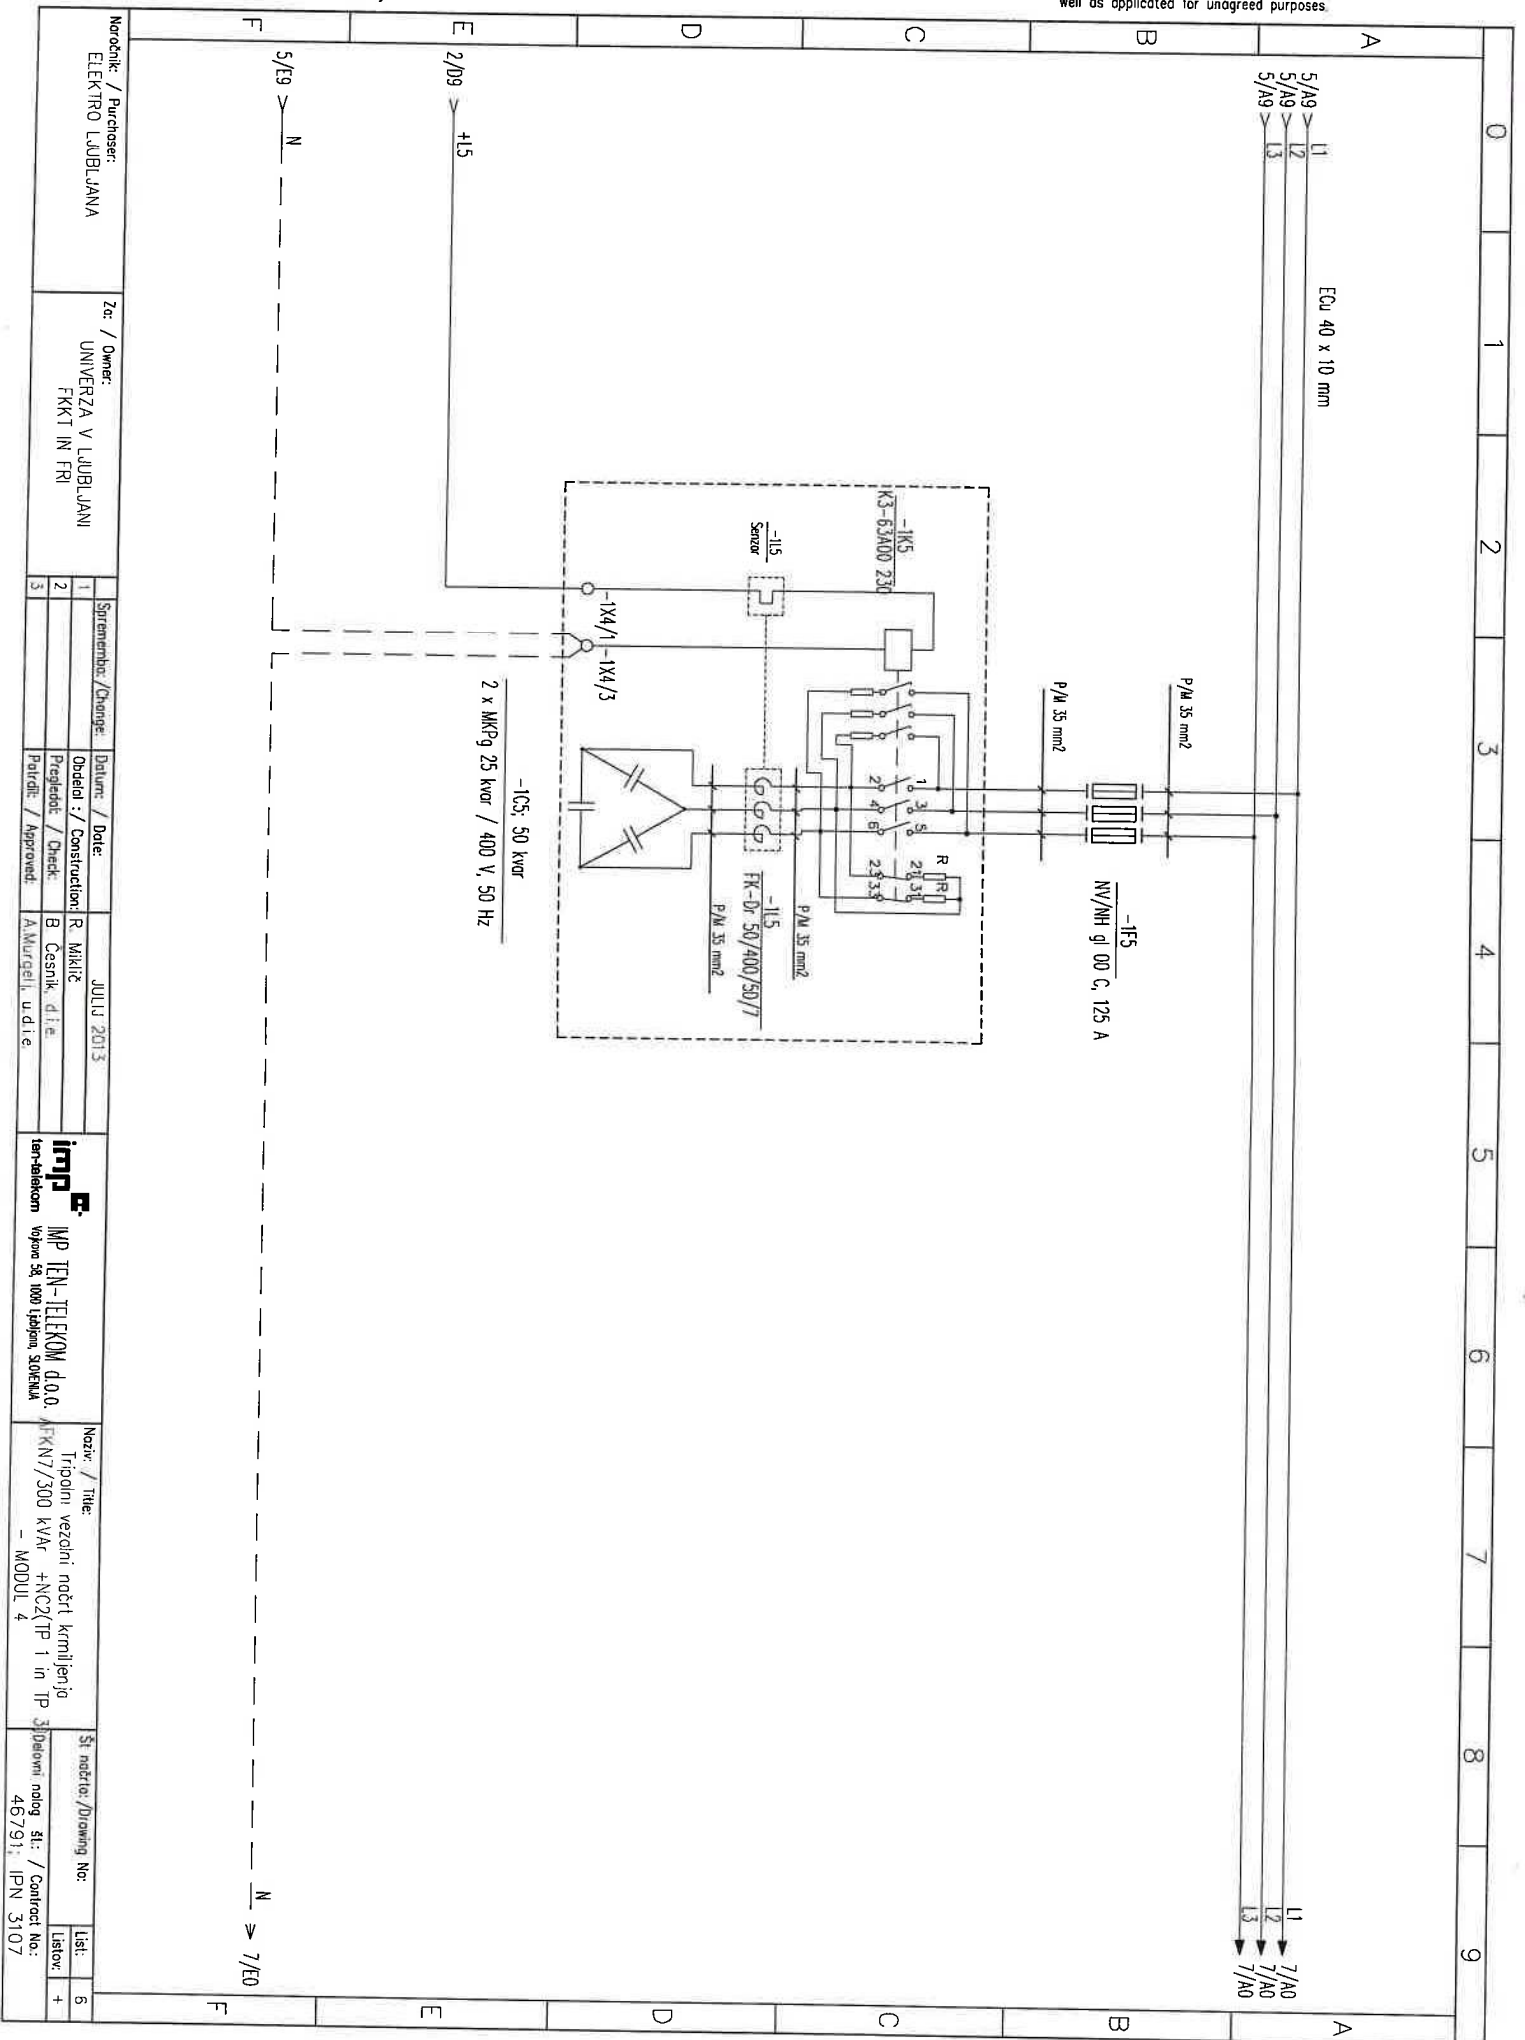

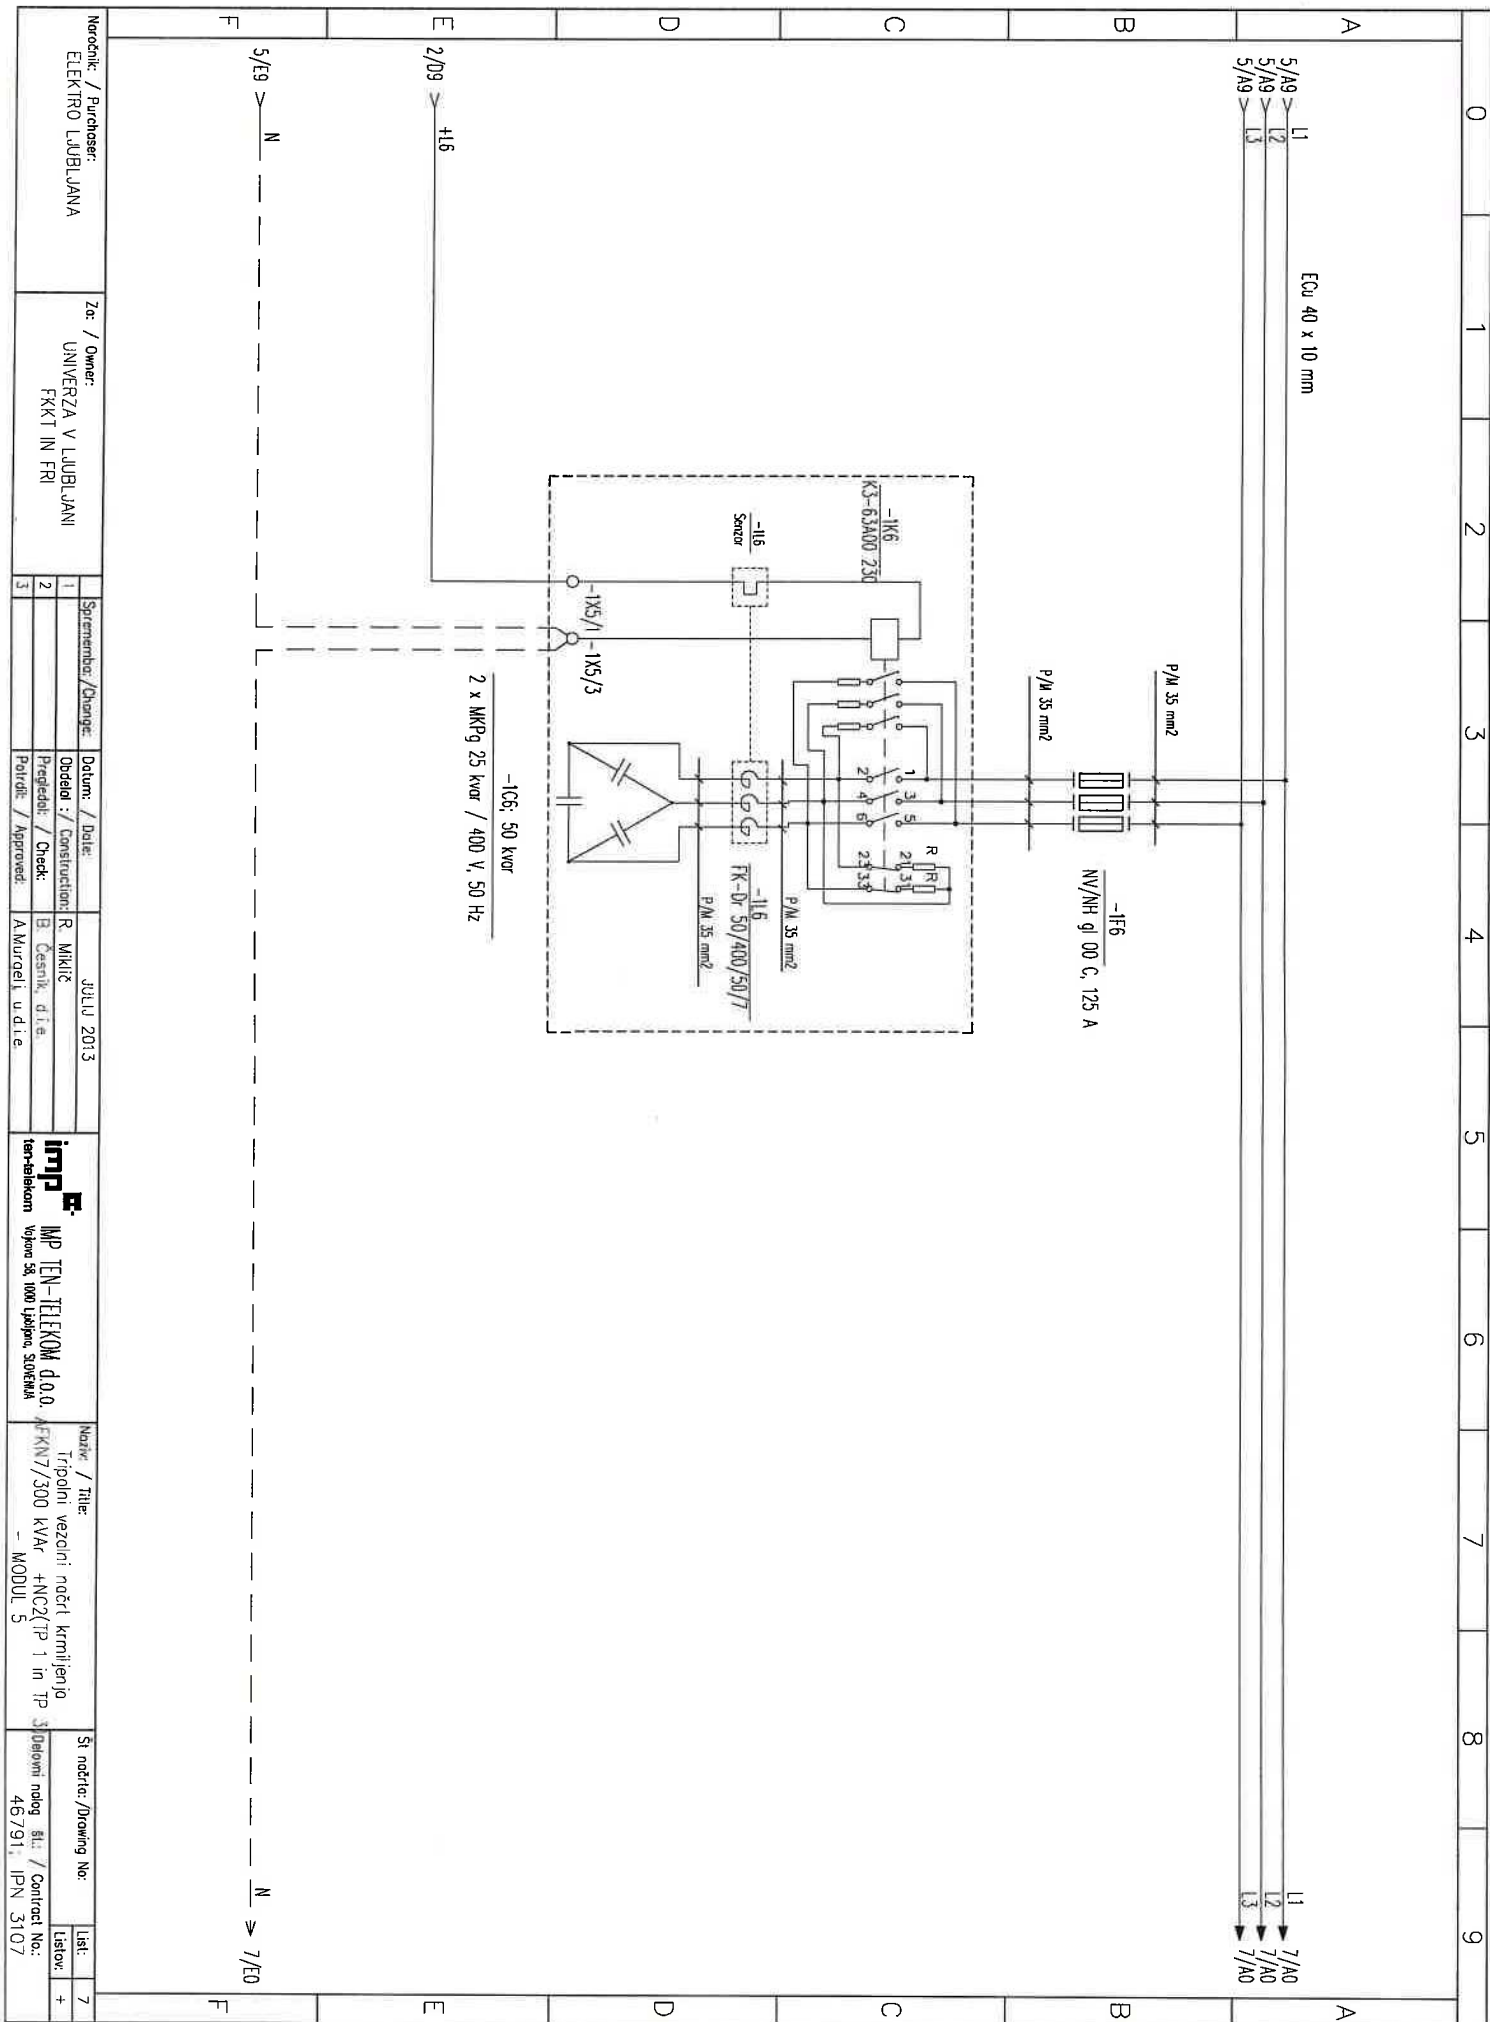

Naročnik / Purchaser:		Za / Owner:		Datum / Date:		Št. načrta / Drawing No:		List	
ELEKTRO LJUBLJANA		UNIVERZA V LJUBLJANI FKKT IN FRI		JULIJ 2013		AFKIN7/300 kVAr + NC2(TP 1 in TP 3)		7	
		Spremembe / Change:		Dobdeli / Construction:		Tipoloni vezocini načrt krmiljenja		Listov	
1				R. Miklič				+	
2				B. Česnik, d. i. e.					
3				A. Murčel, u. d. e.					

This document or its content should not be transferred to the third party as well as applied for unagreed purposes.

