


B-B

1:50

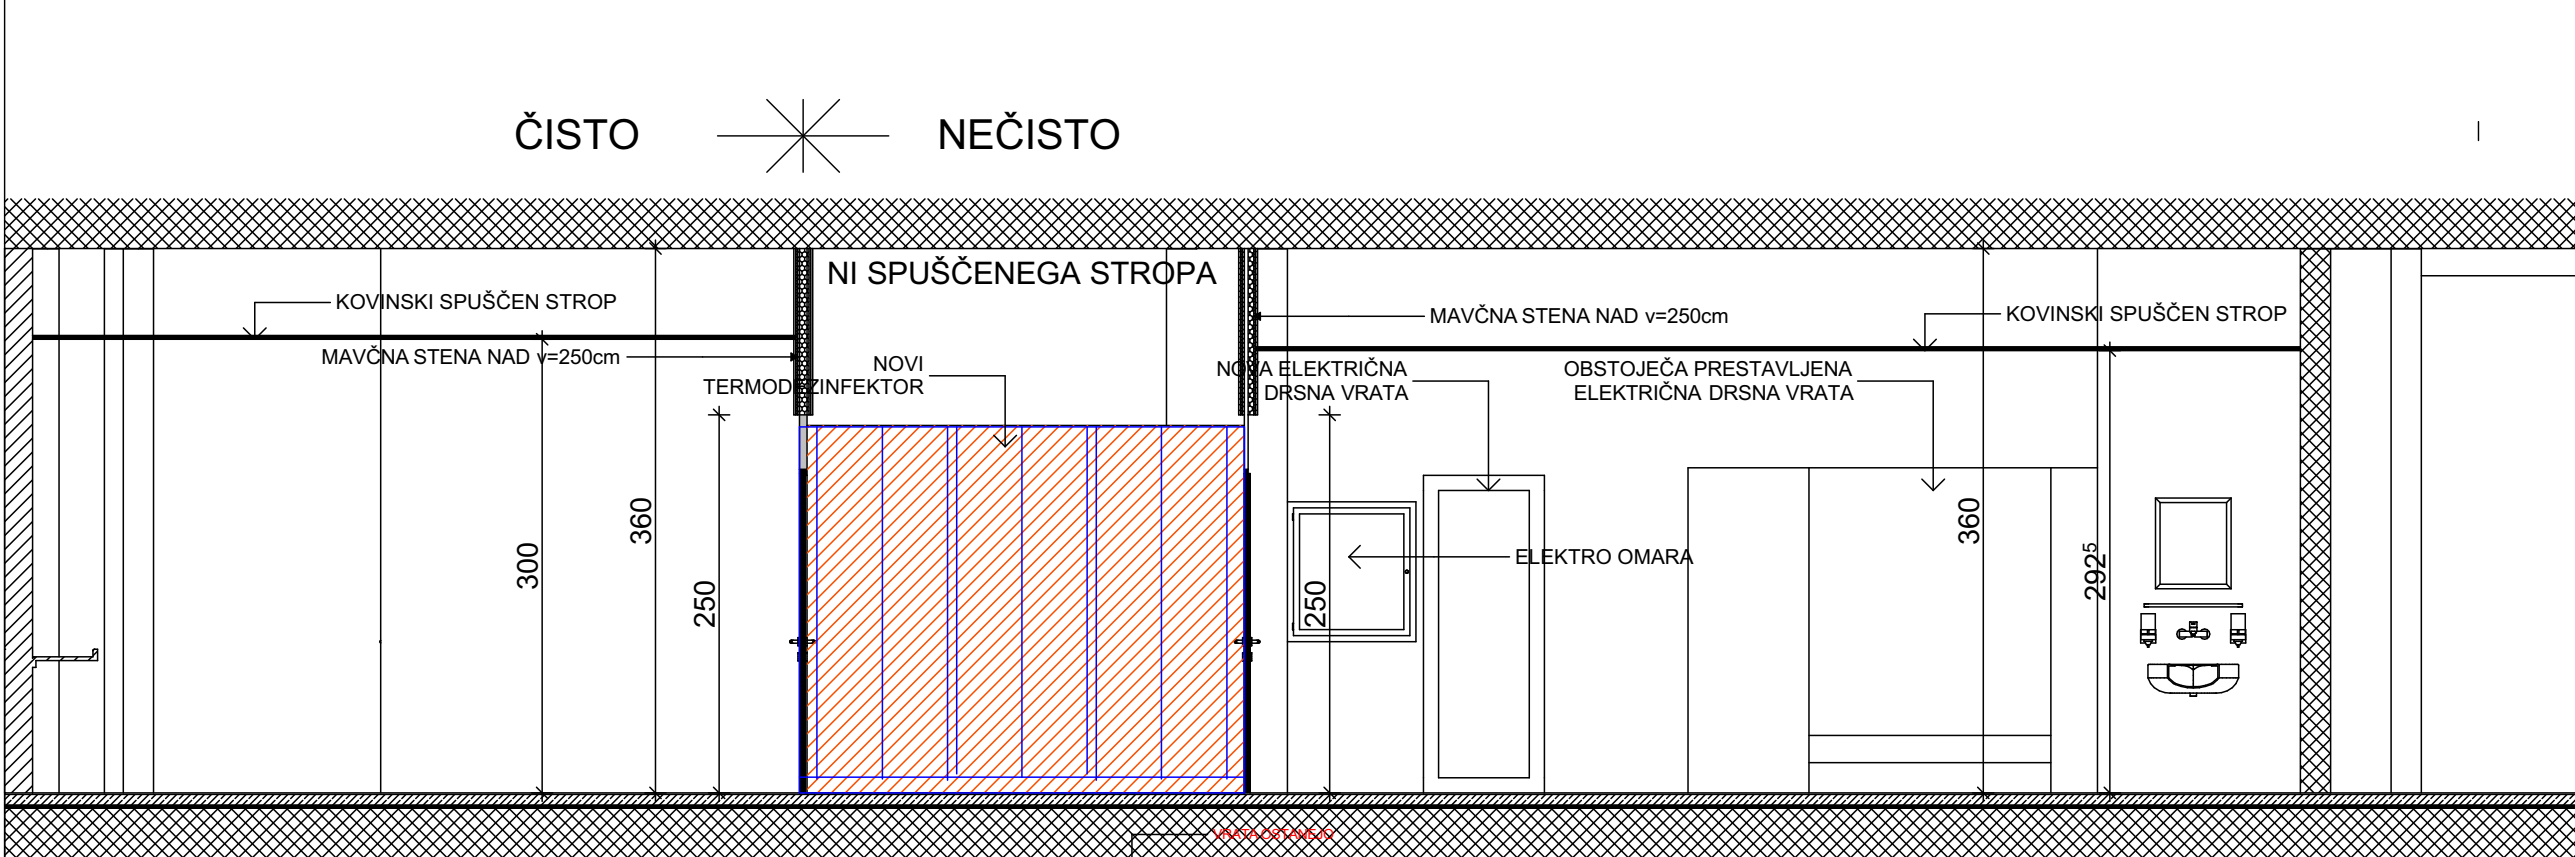


A-A

1:50

LEGENDA :

- OPEKA
- BETONSKI ZIDAKI
- ARMIRAN BETON
- SIPOREKS
- TOPLOTNA IZOLACIJA
- MAVČNA STENA

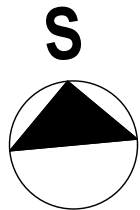

± 0,00 = KOTA FIN. TLAKA V KLETI 1

	ARHITEKTURNO BIRO SORŠAK oblikovanje , projektiranje , inženiring Oblakova ulica 4, MARIBOR, tel.: 02-3202487 GSM:041-282276			
	INVESTITOR:	UKC MARIBOR Ljubljanska ulica 5, 2000 Maribor, Slovenija	NAČRT:	PREREZA A-A in B-B
OBJEKT:	CENTRALNA STERILIZACIJA	ODG.VODJA PROJ.	Marko Soršak udia	
			ZAPS 0567 A	
ŠT. PROJEKTA:	6-10/2024	ODG.PROJ.FAZE	Marko Soršak udia	
			ZAPS 0567 A	
VRSTA PROJ.	MERILO	SODELAVCI:		
PZI	M 1:50	1-ARHITEKTURA	DATUM	LIST ŠT.
			SEPTEMBER 2024	1.8