


TLORIS PRITLIČJA




TLORIS TIPIČNE
ETAŽE

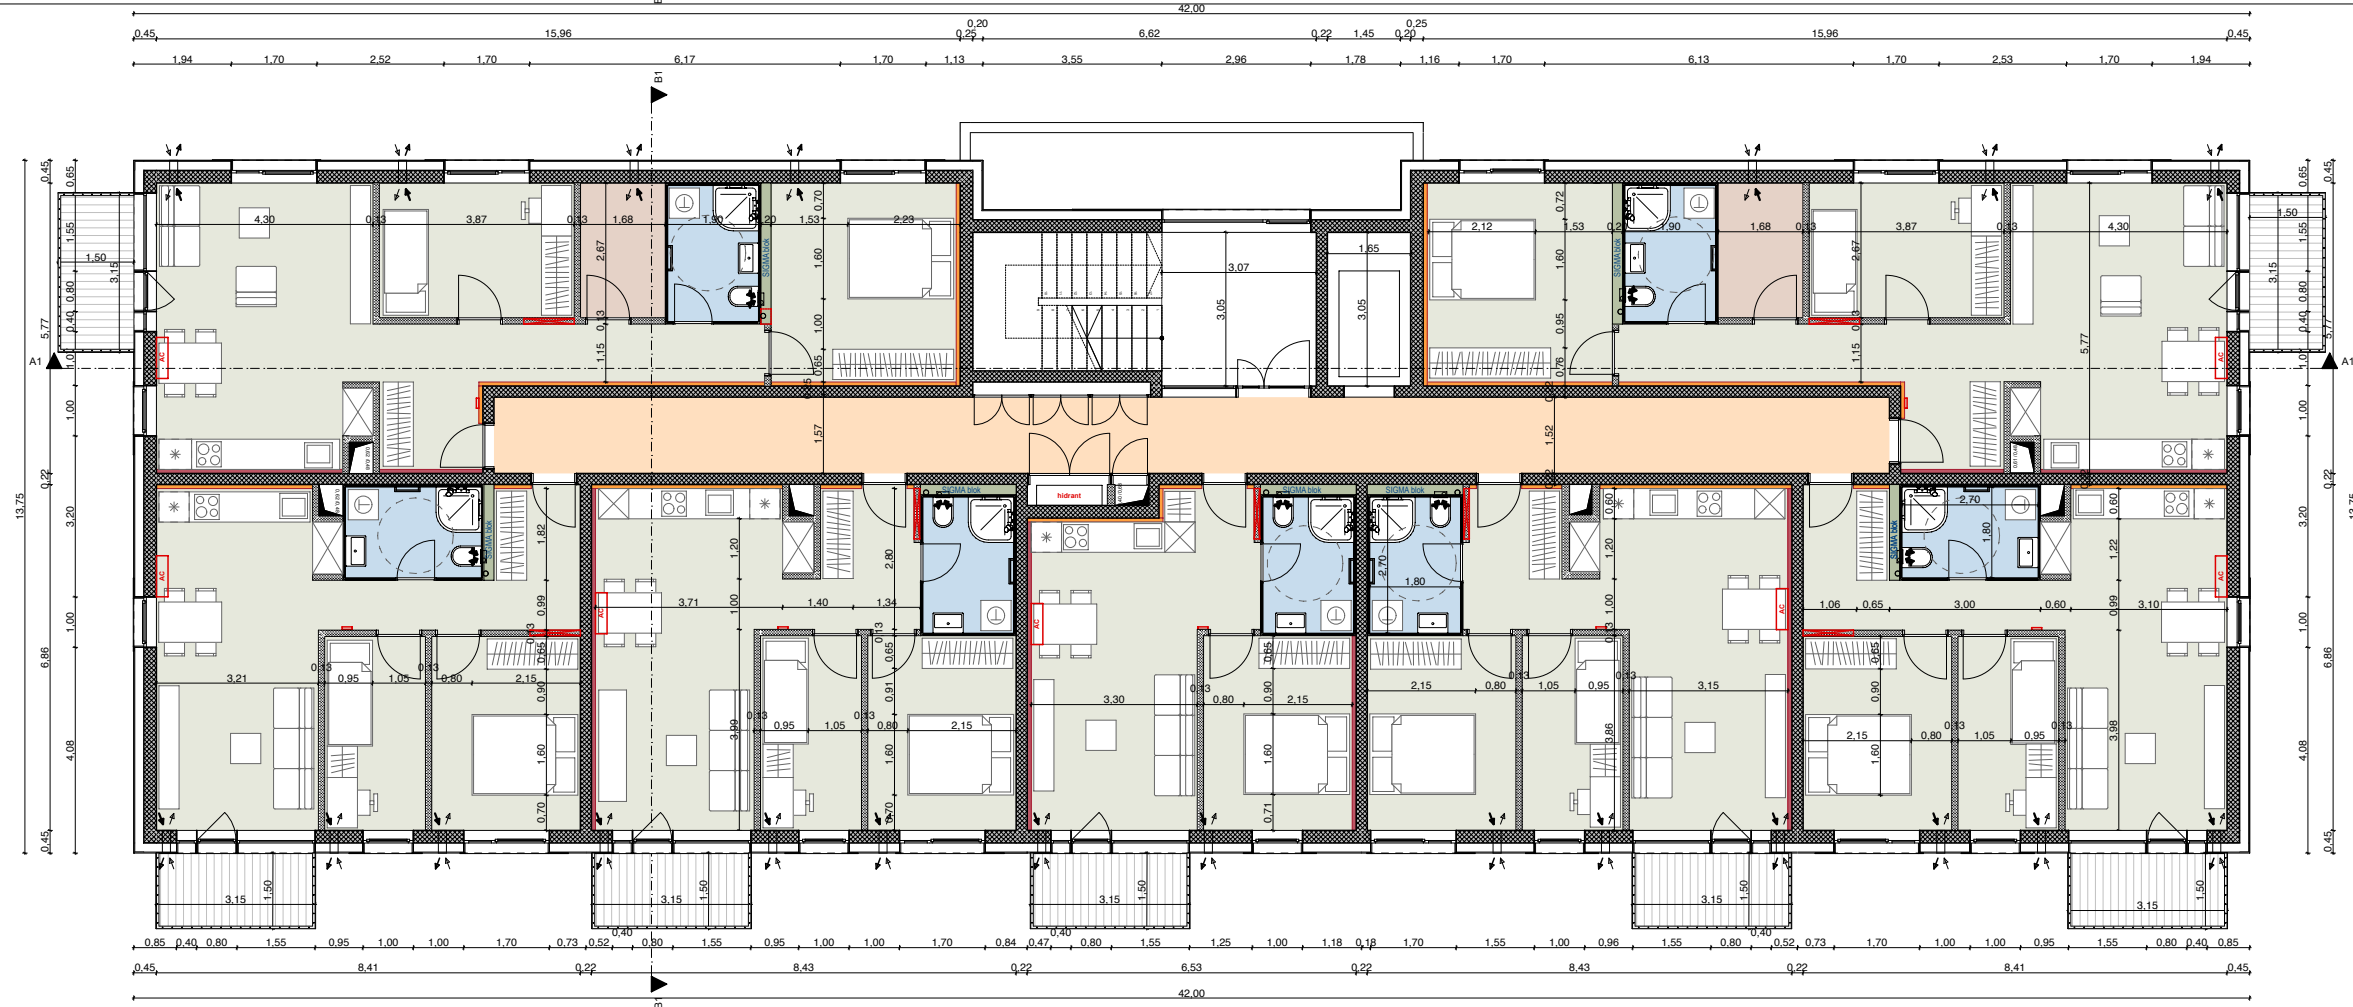

TLORIS PRITLIČJA




TLORIS TIPIČNE
ETAŽE

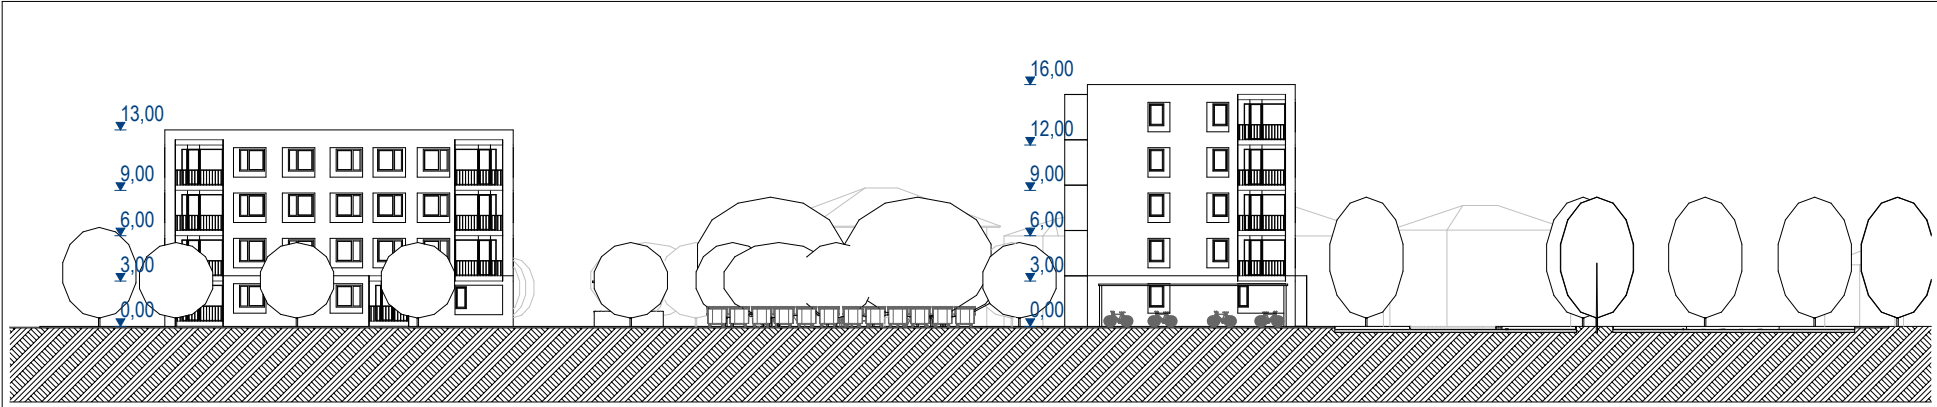

B2

Prerez


1:500

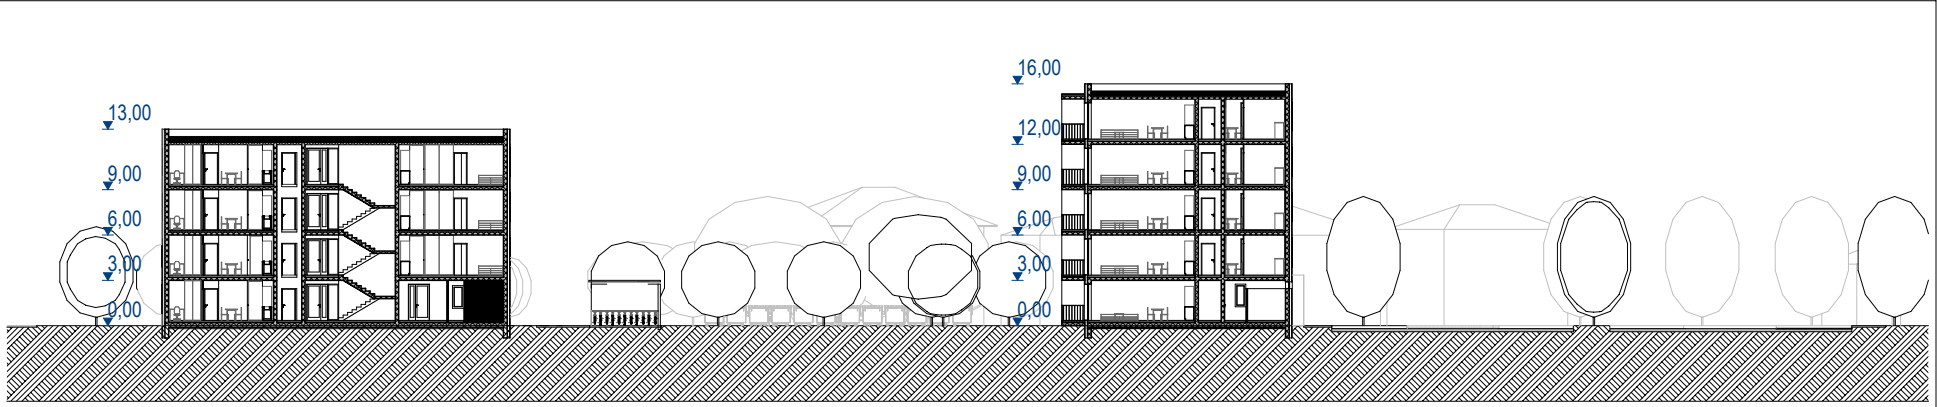

B1

Prerez


1:500

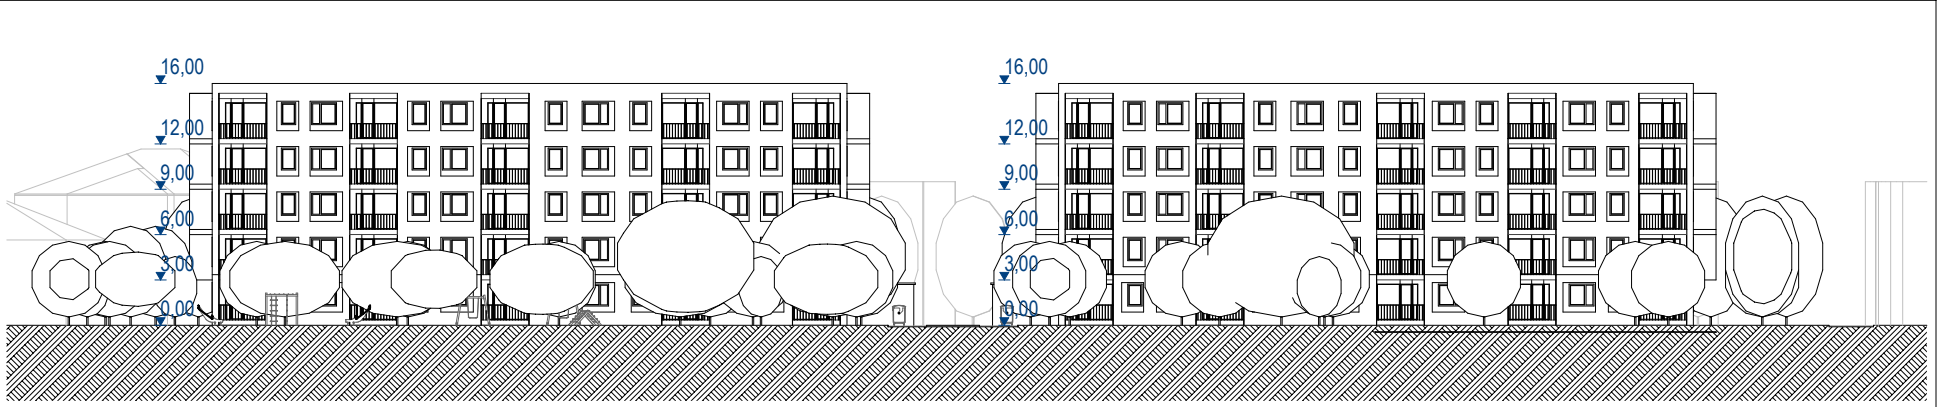

A1

Prerez

1:500

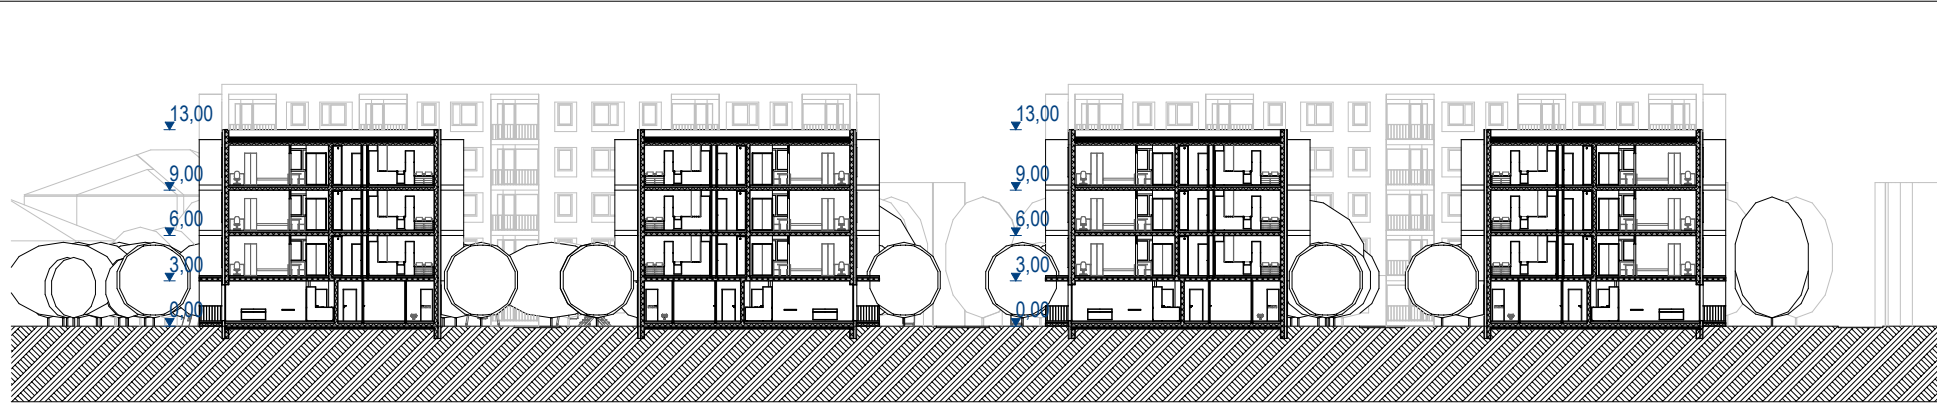

A2

Prerez

1:500



Arhitektura MJ
projektivni biro d.o.o.
Koblarjeva 7A, 1000 Ljubljana
e: arhitekturamj@gmail.com
t: 051 622 105

Client / Address: Stanovanjski sklad RS / Poljanska cesta 31, 1000 Ljubljana, Slovenija
Object / Location: STANOVANJSKA SOSESKA NOVI TRG / CELJE
Drawing name: Prerezi
Date: Marec 2025

Scale: 1:500
Project Nr.: DN10-2024
Phase: DGD
Page: C.3

