




6 NADSTROPJE, strojnica

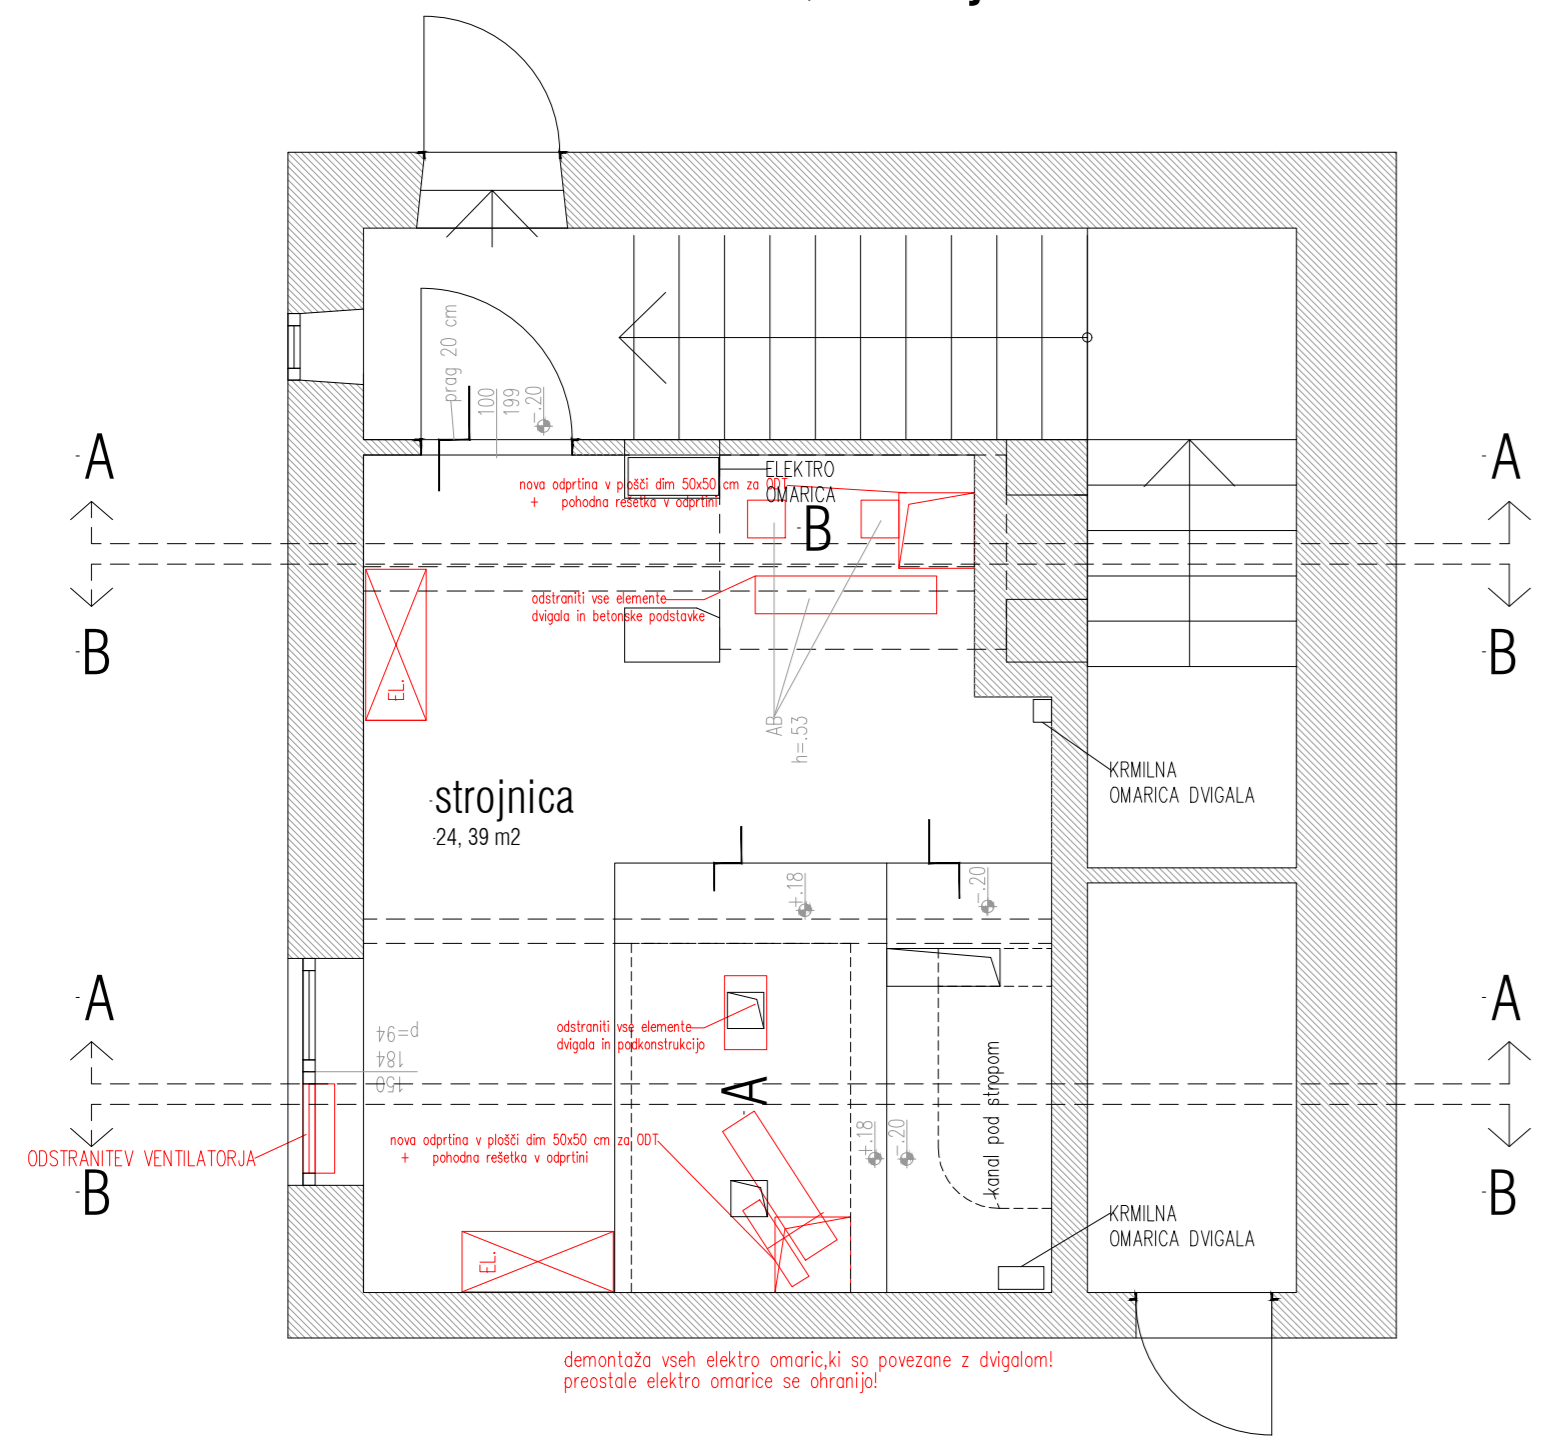

3 NADSTROPJE

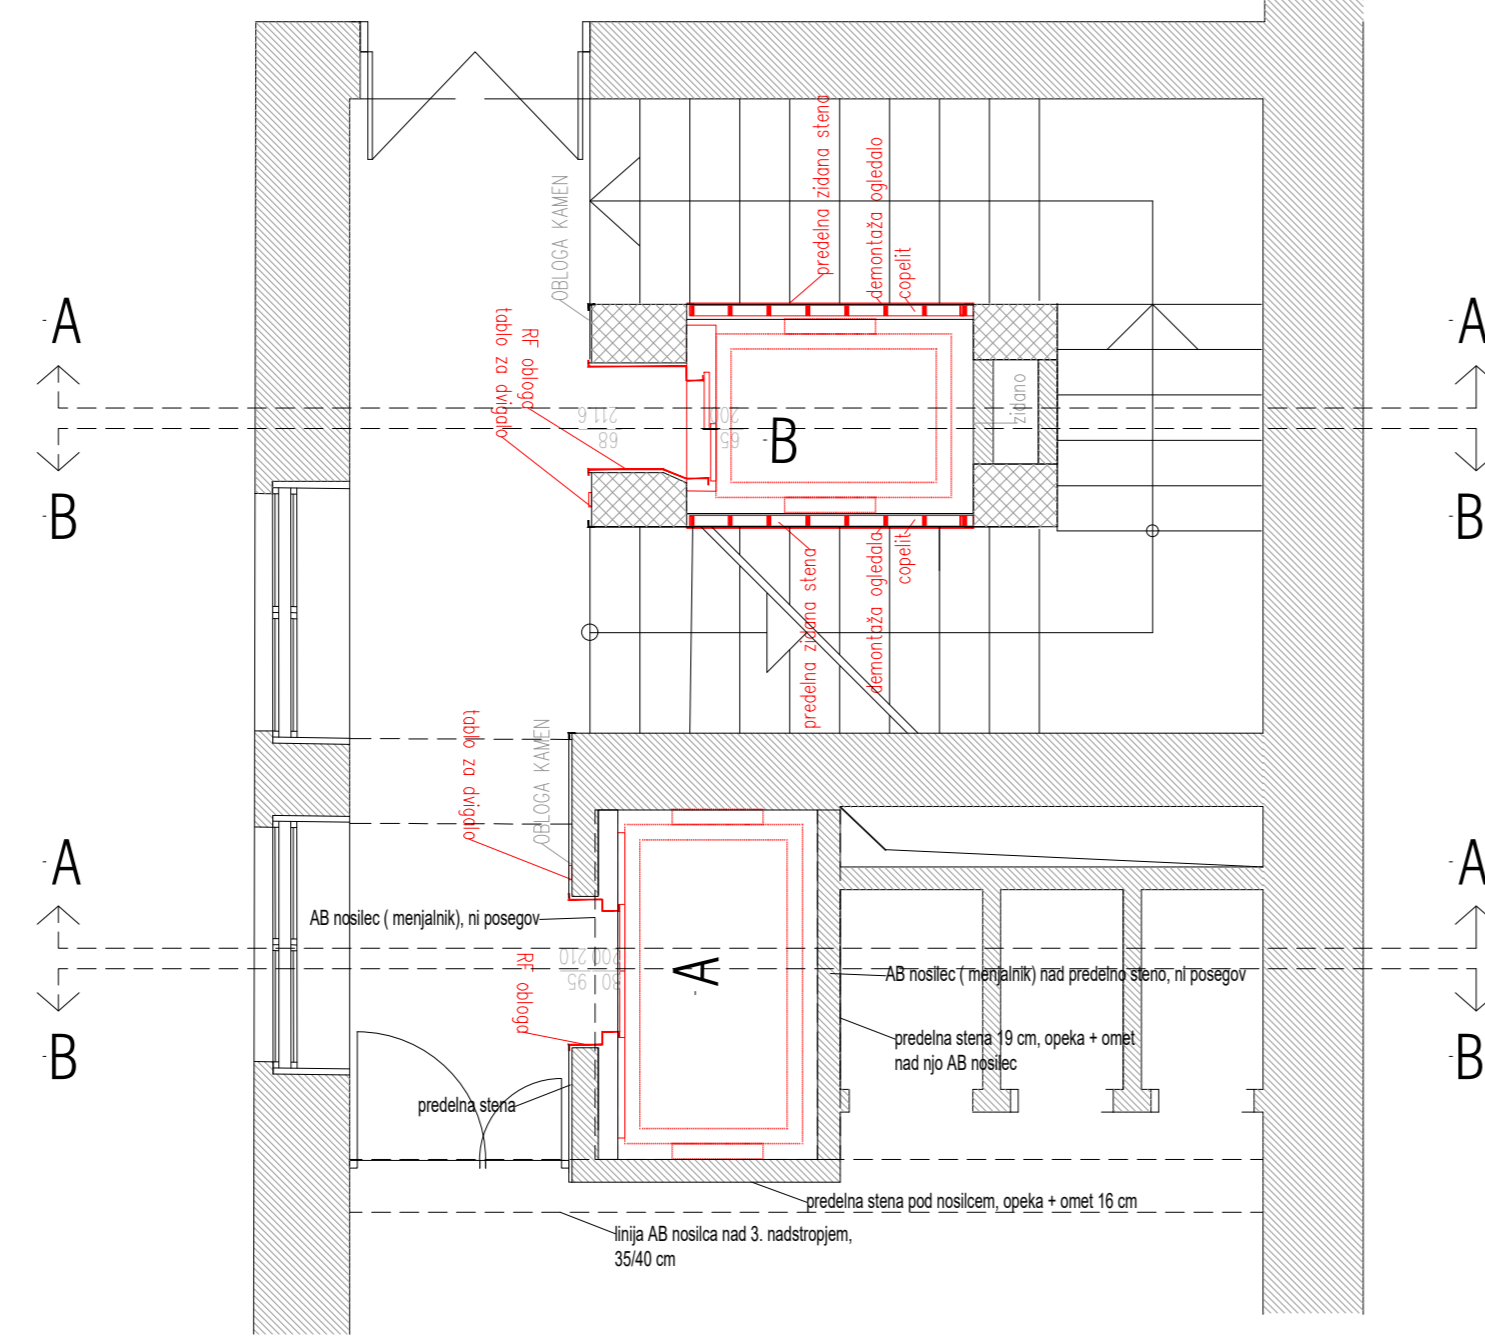


podest

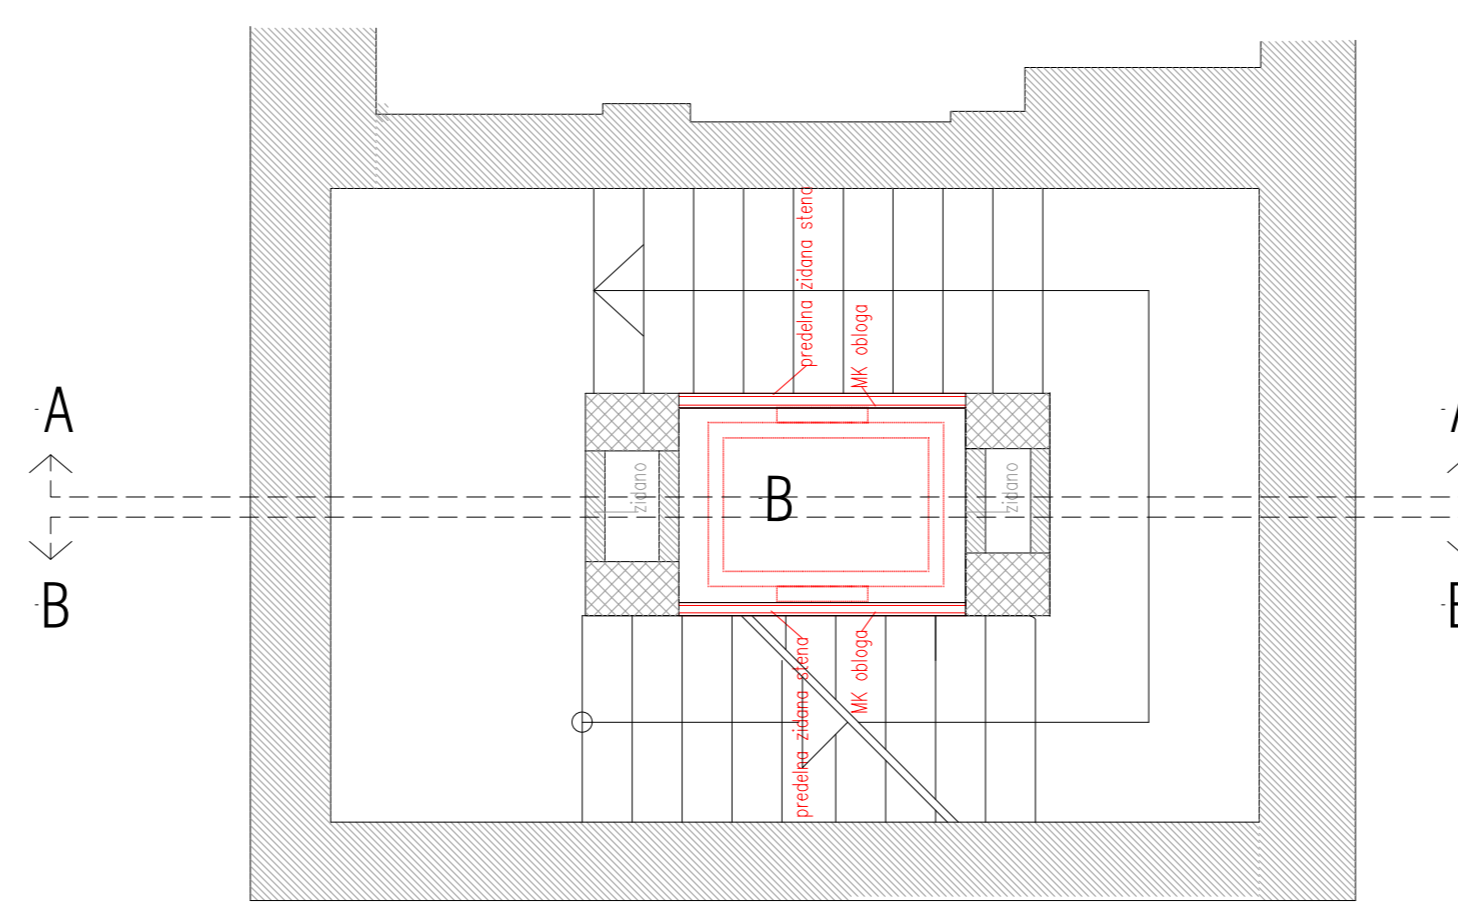


tlorisi A 6N- strojnica

- zidane stene
- nearmirani beton


5 NADSTROPJE

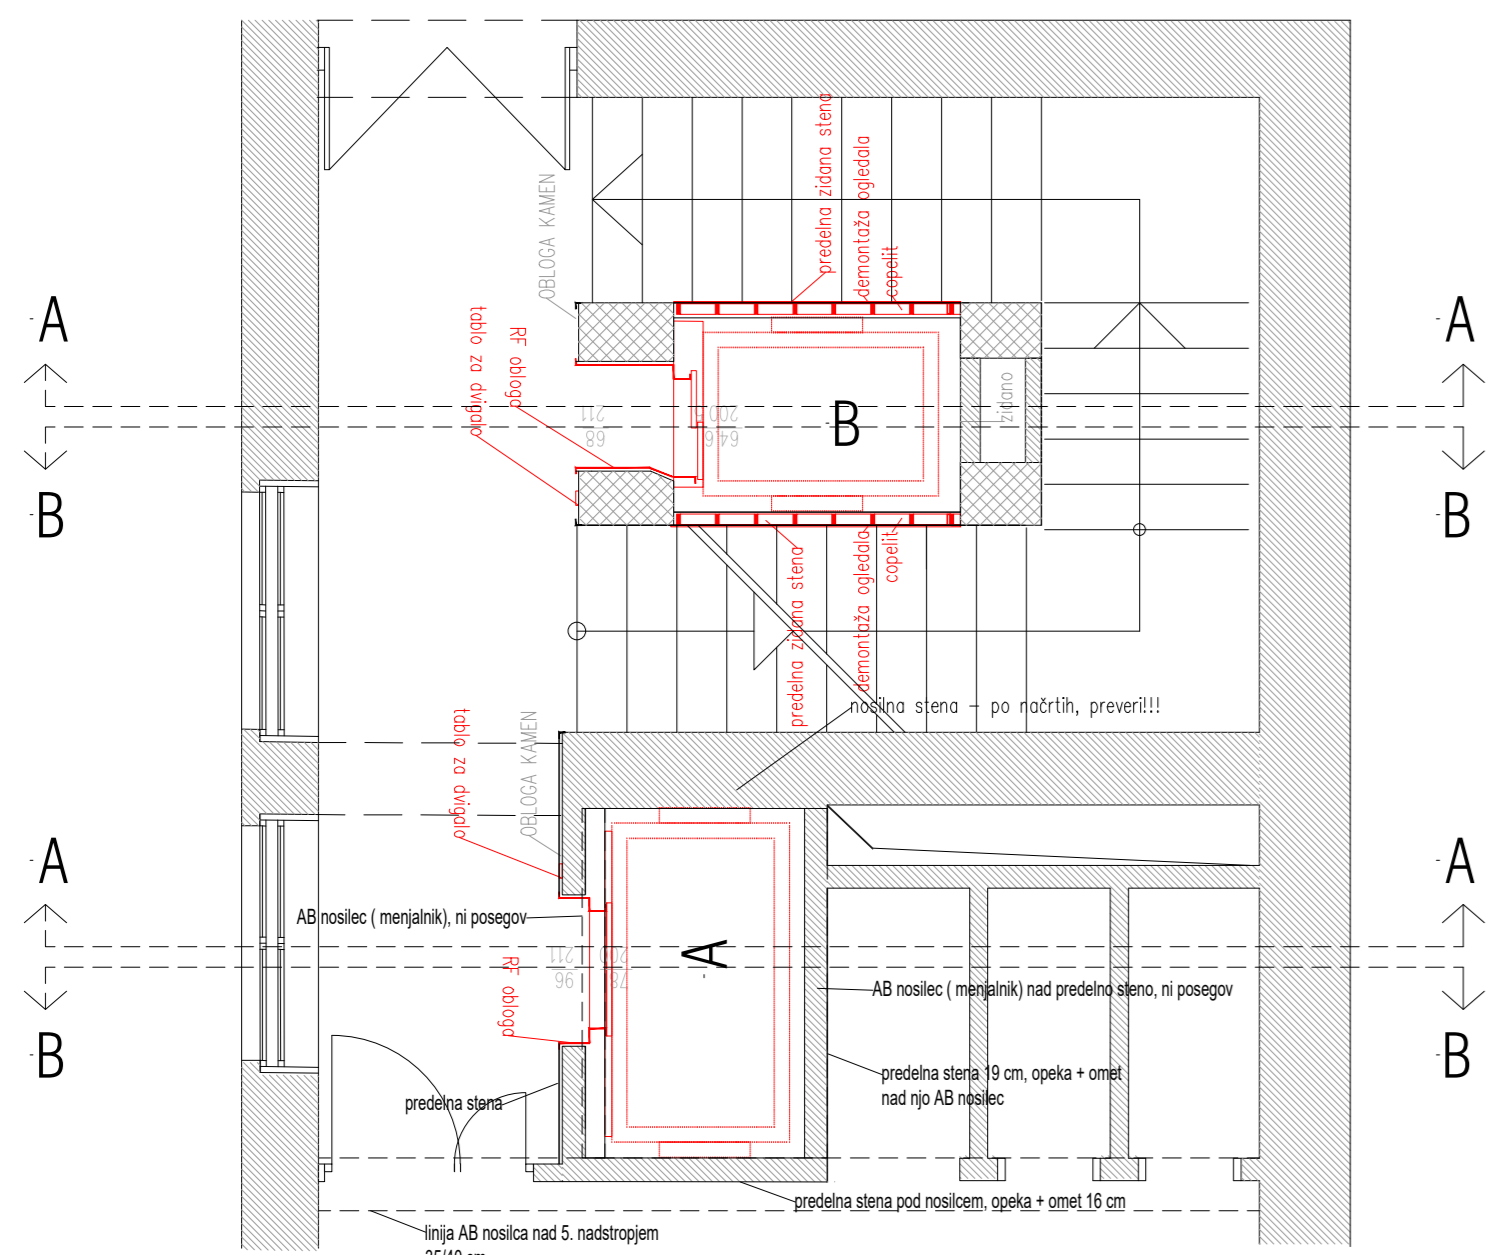


2 NADSTROPJE

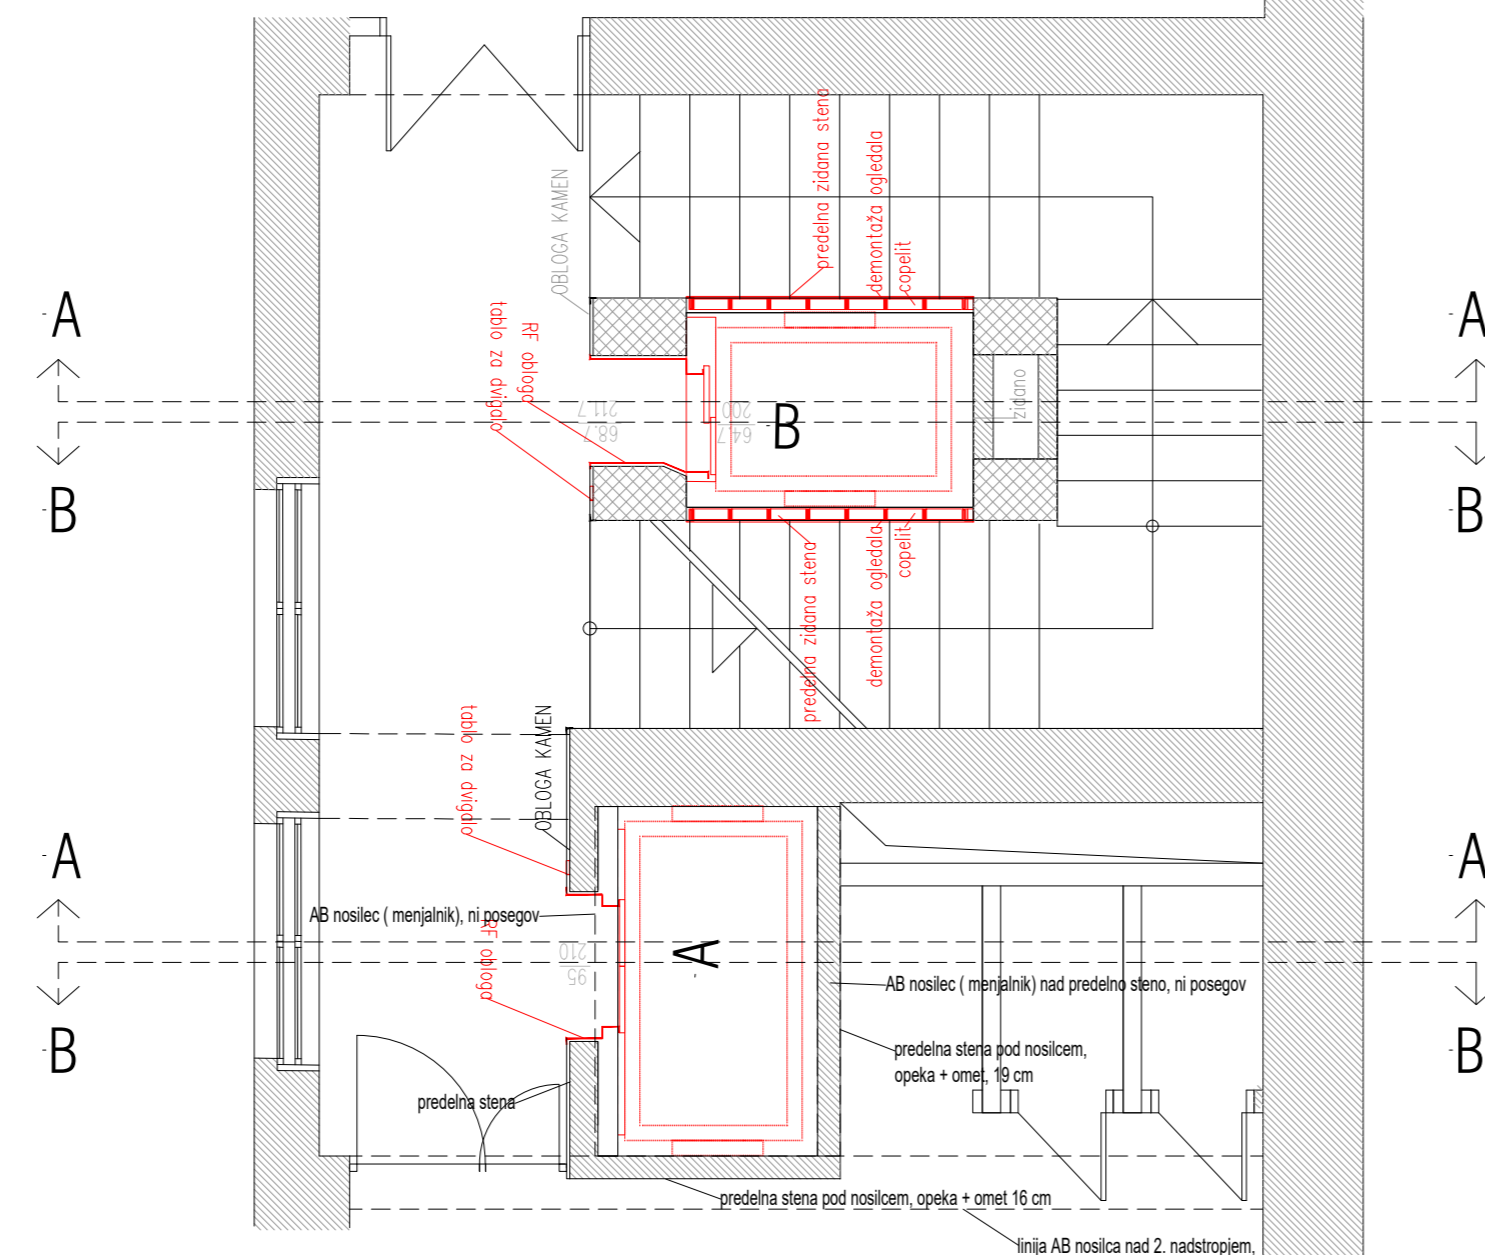


PRITLIČJE

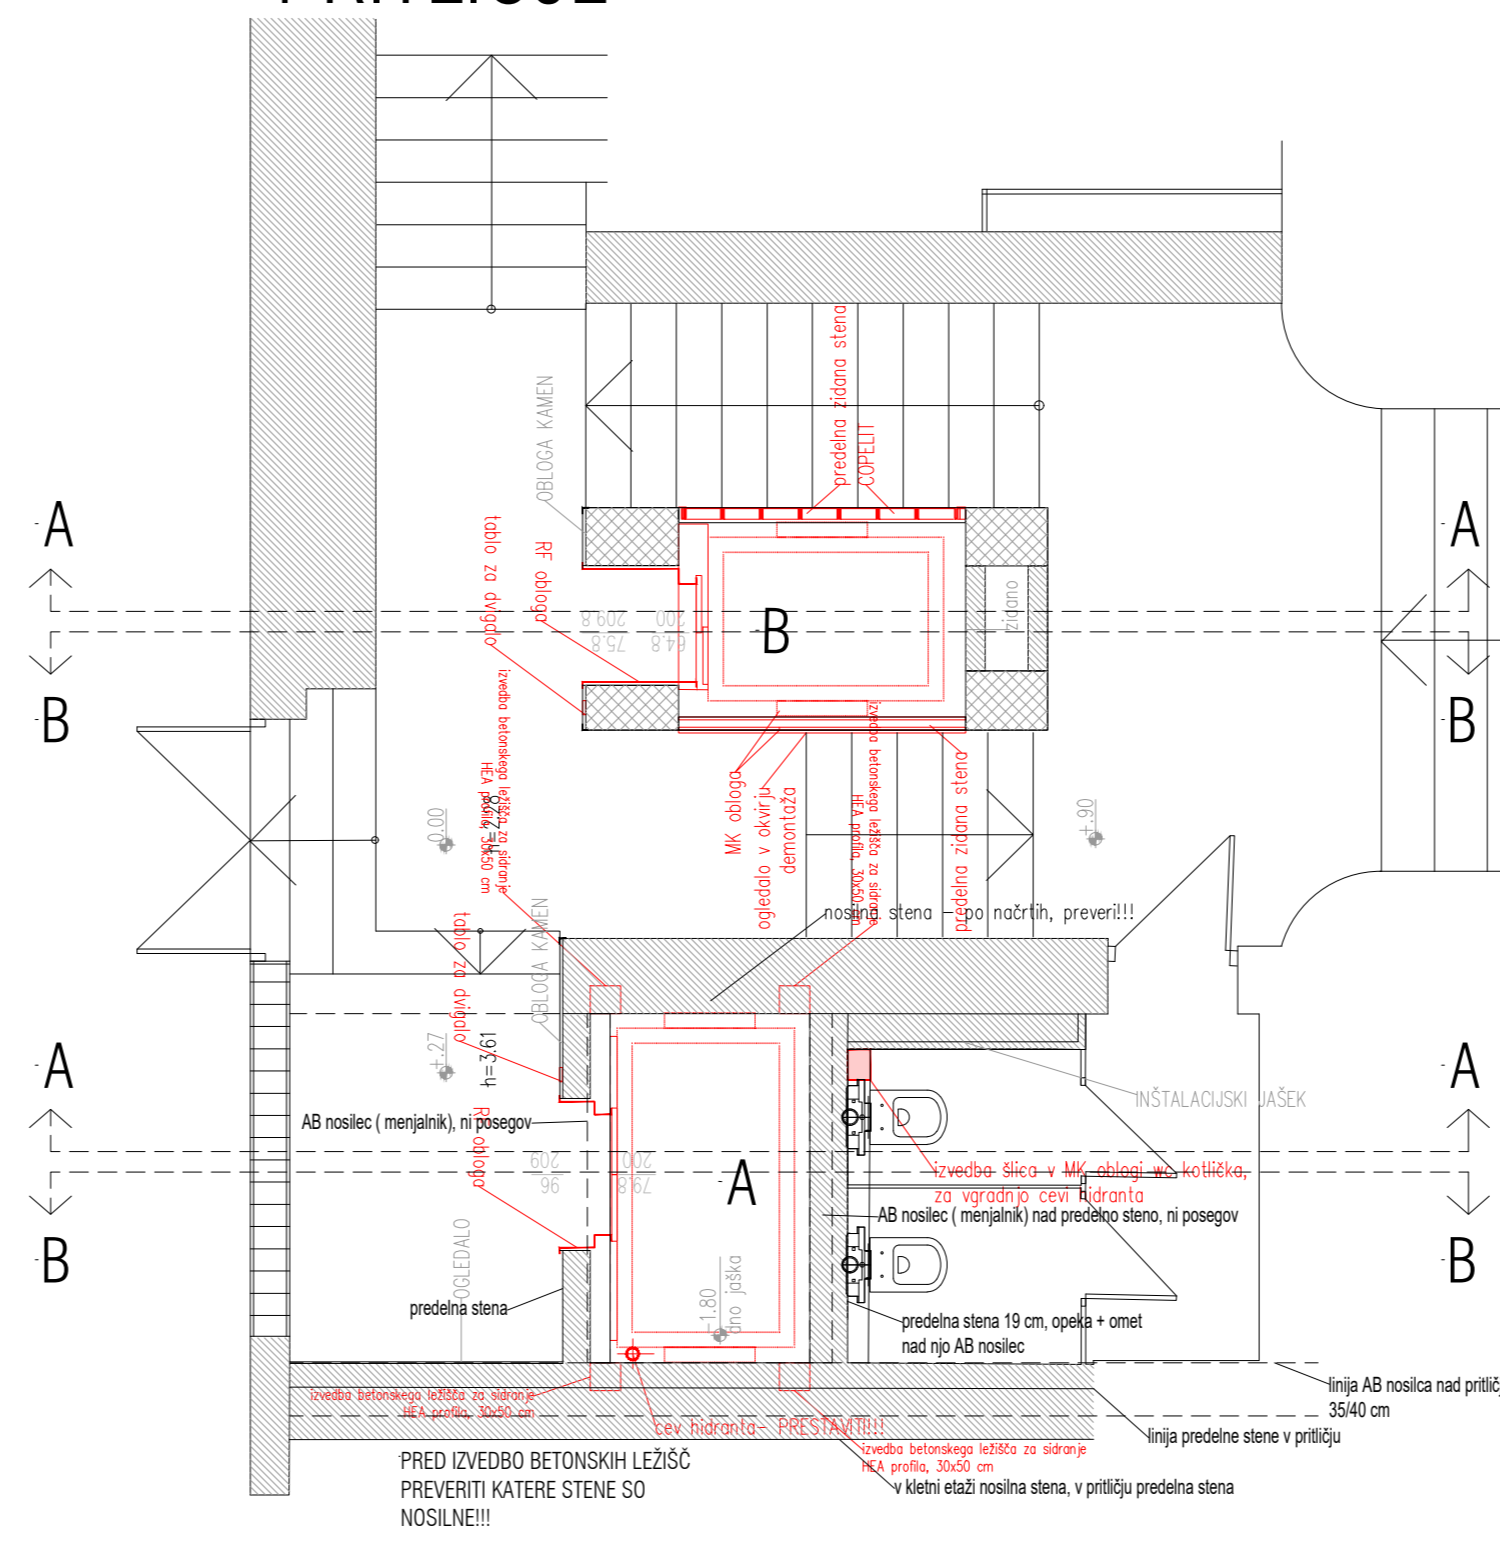



4 NADSTROPJE

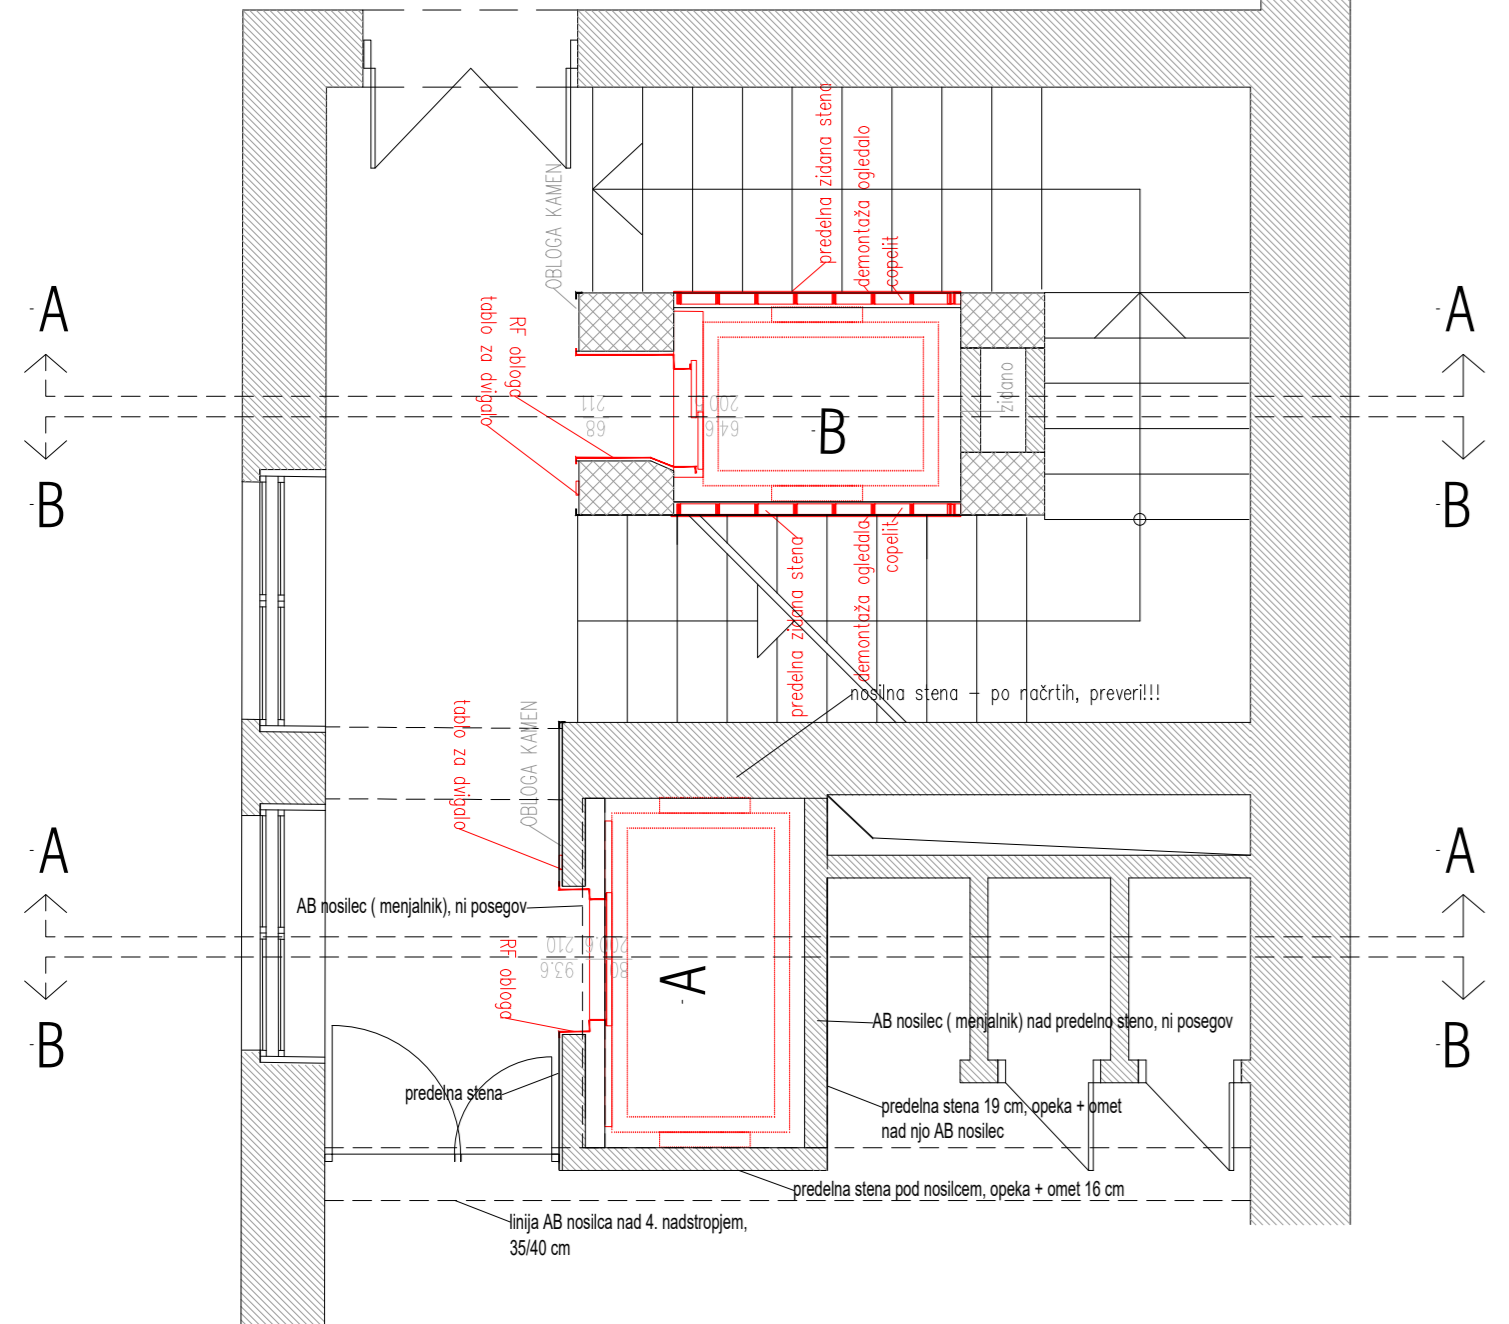

1 NADSTROPJE

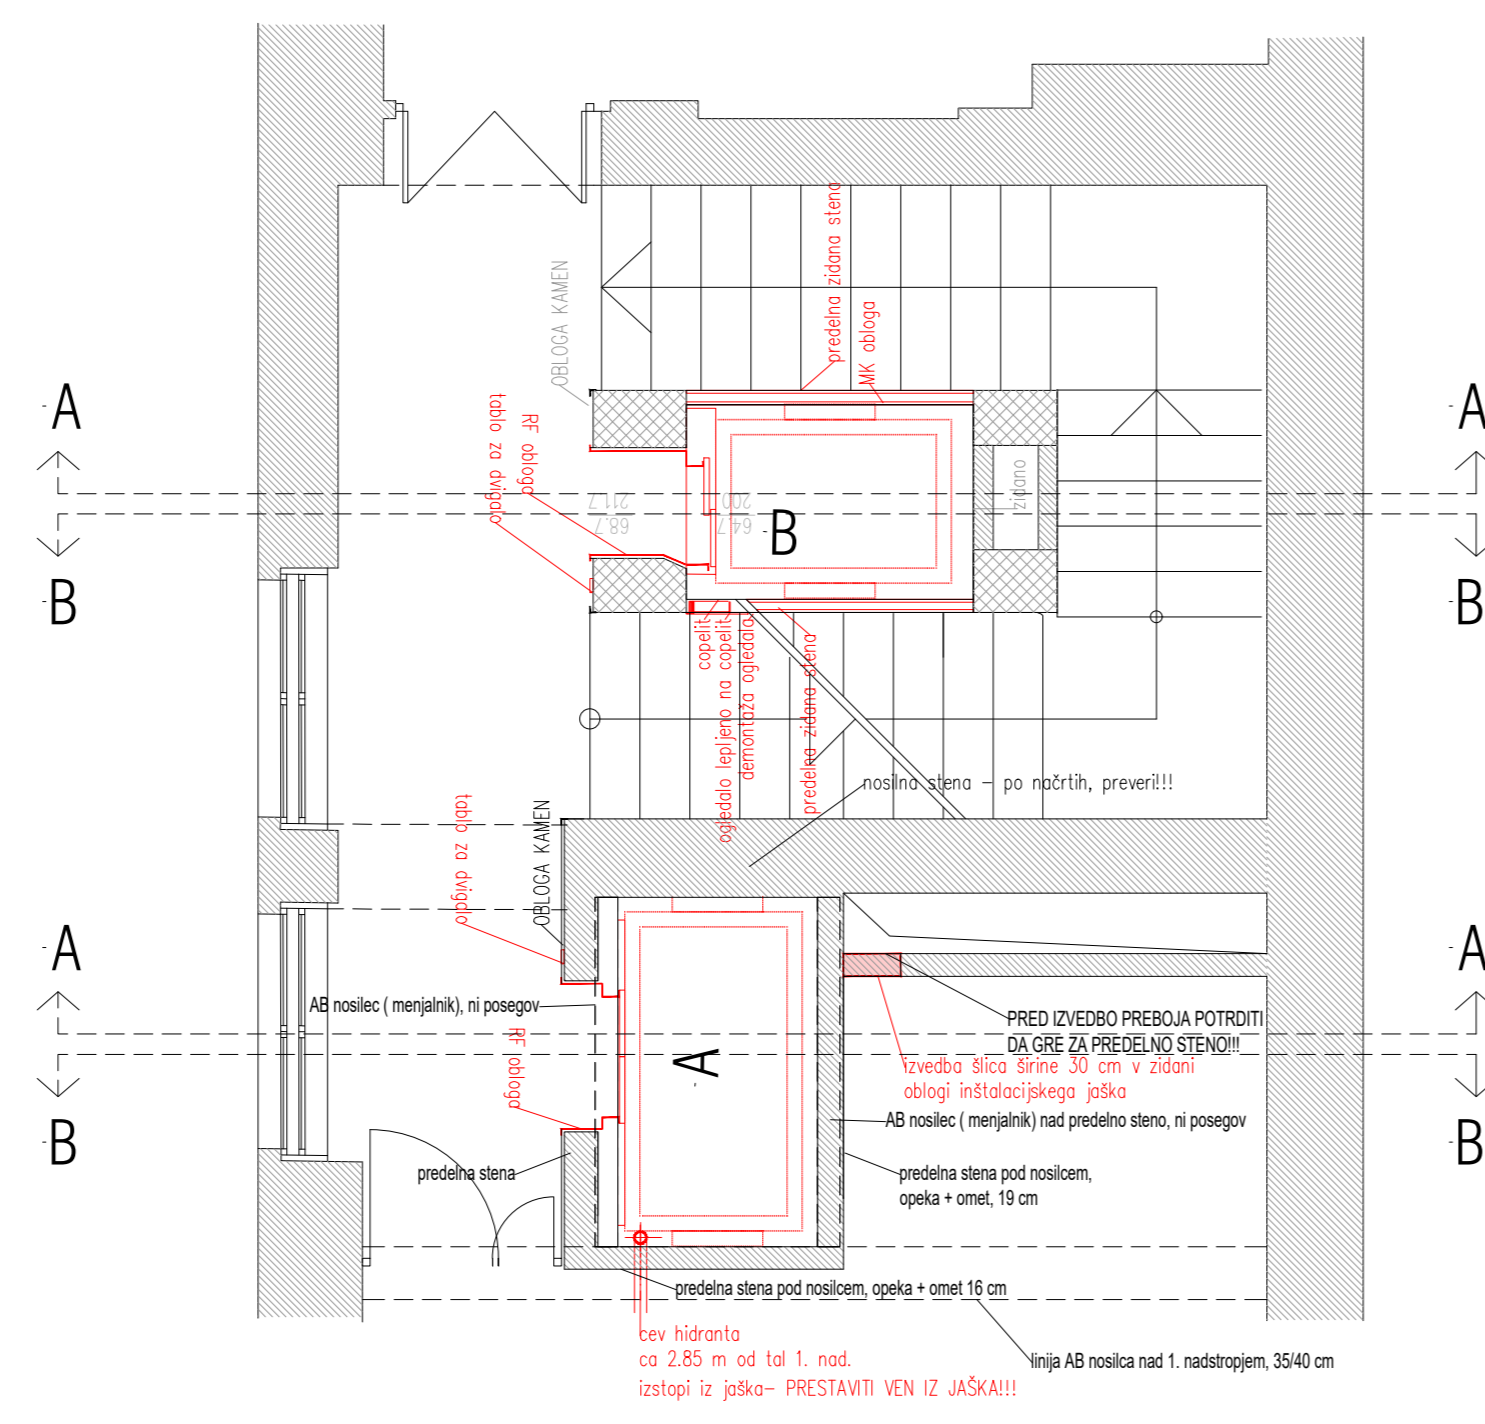

1KLET

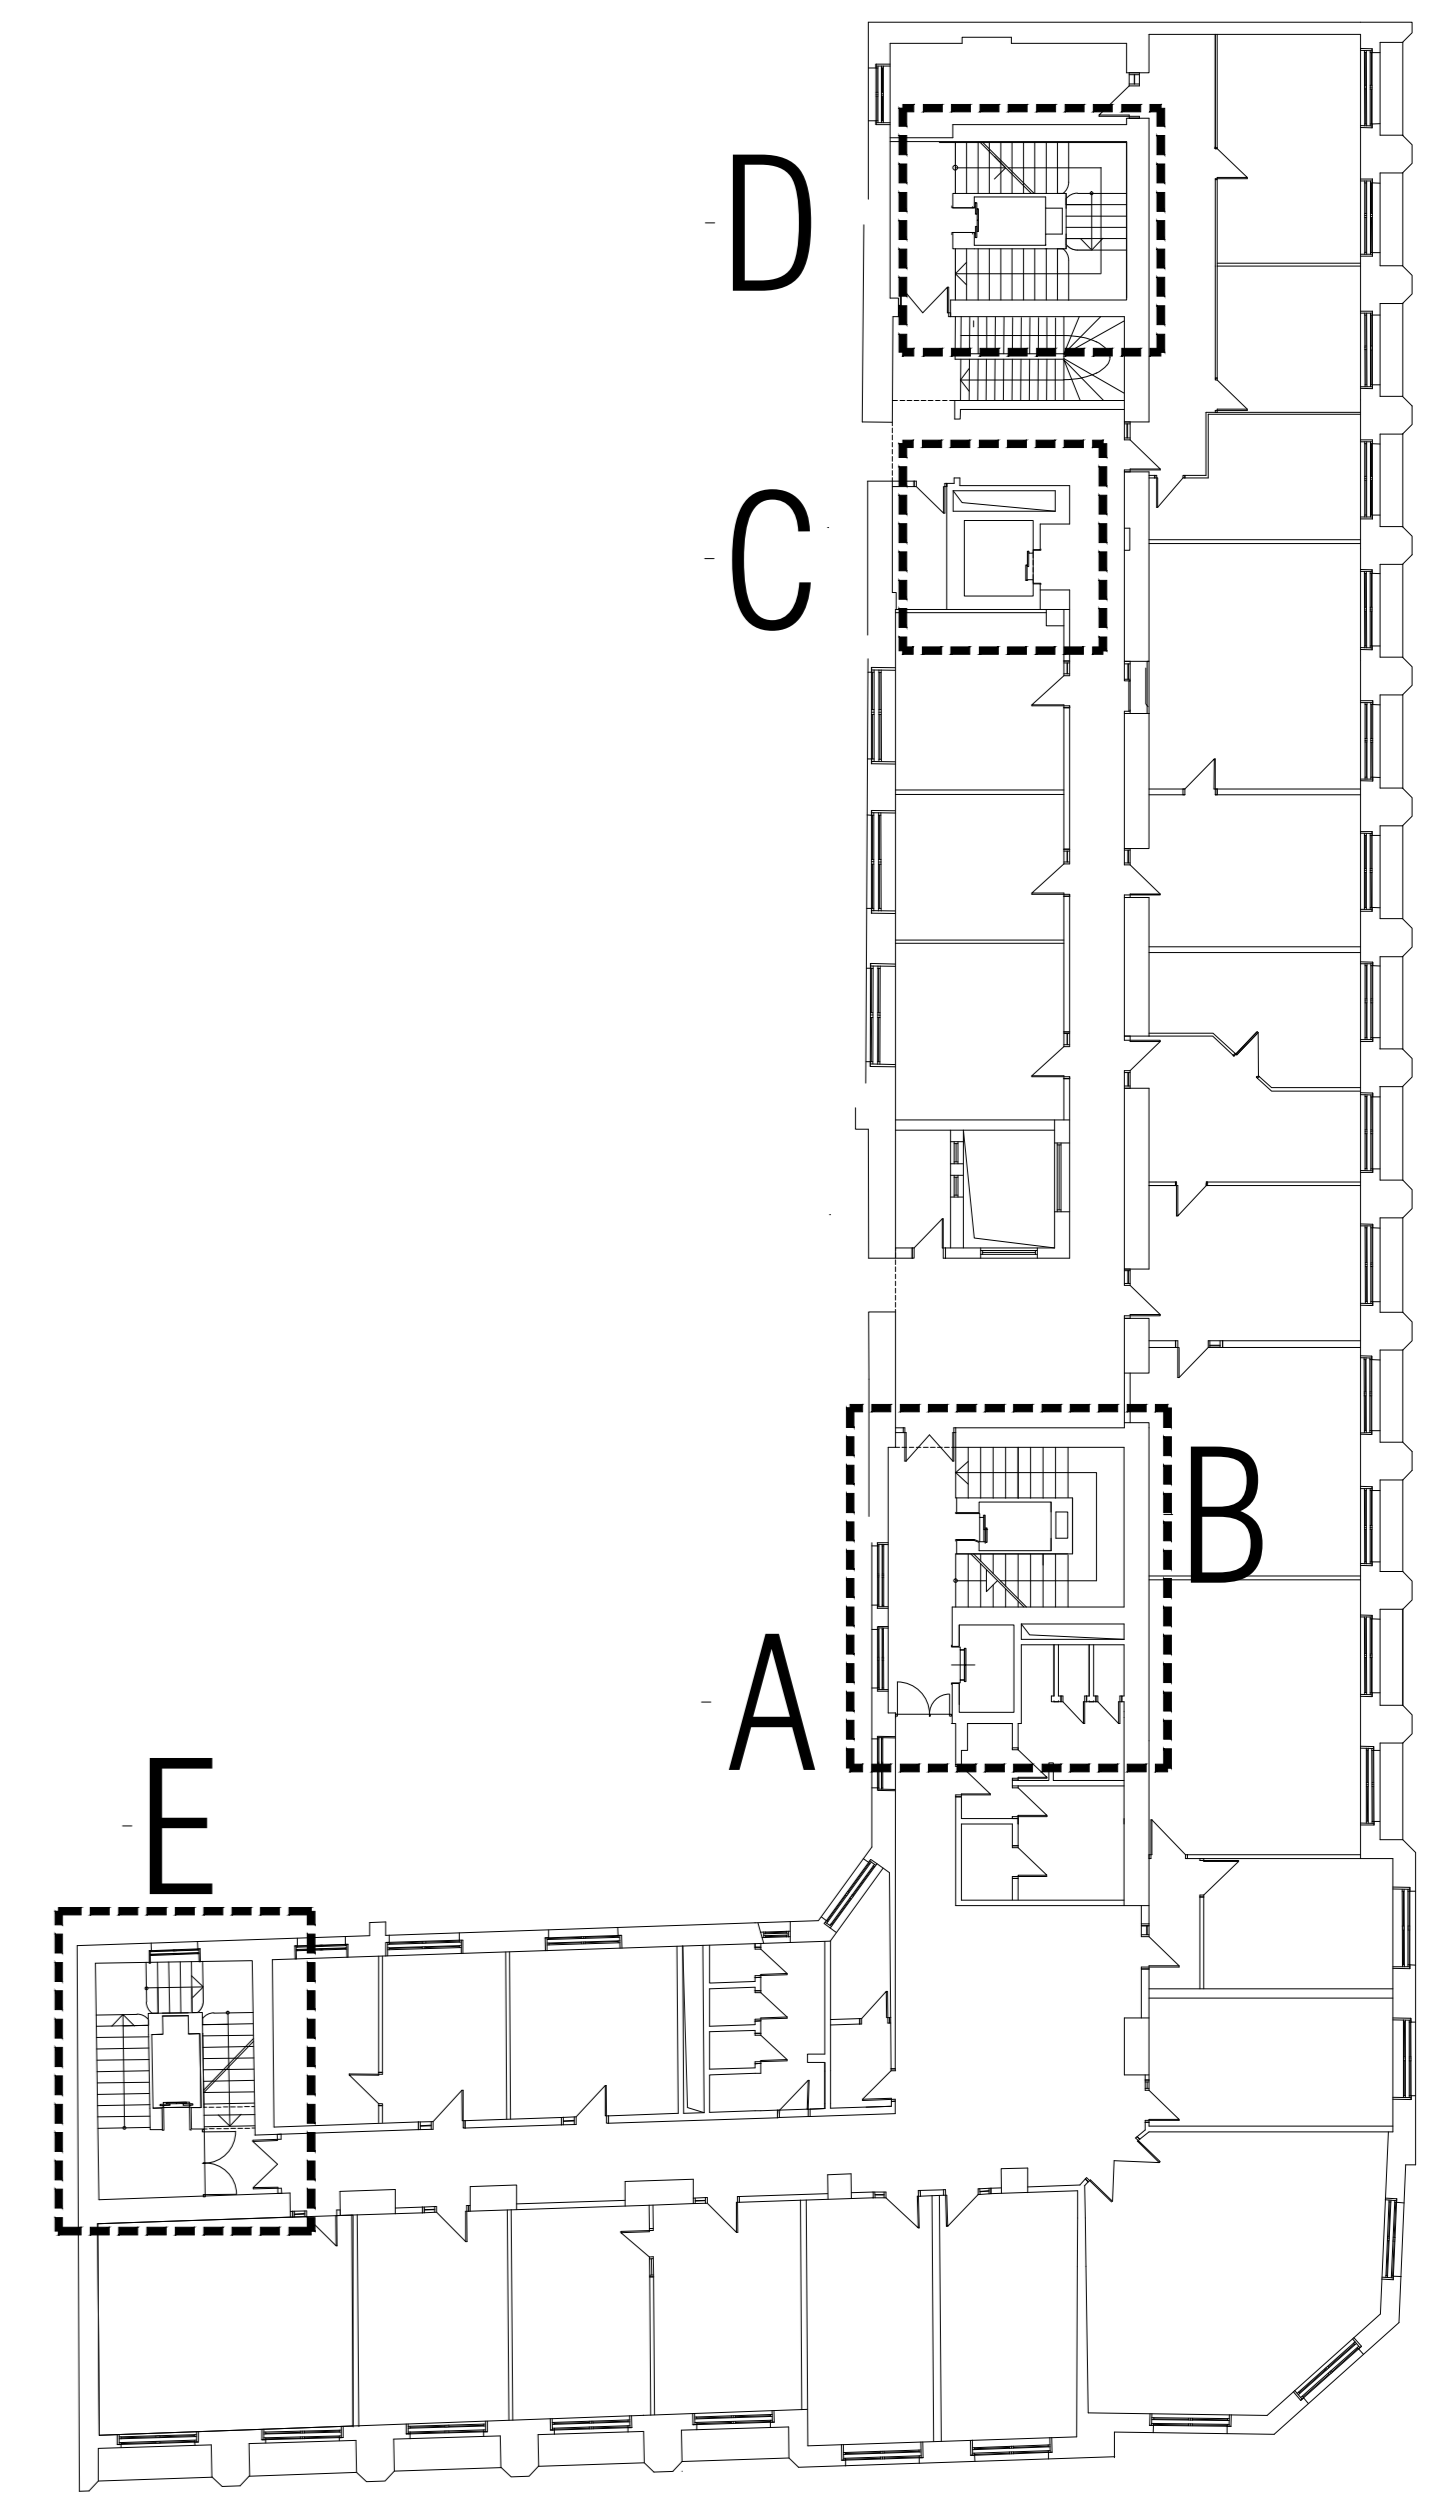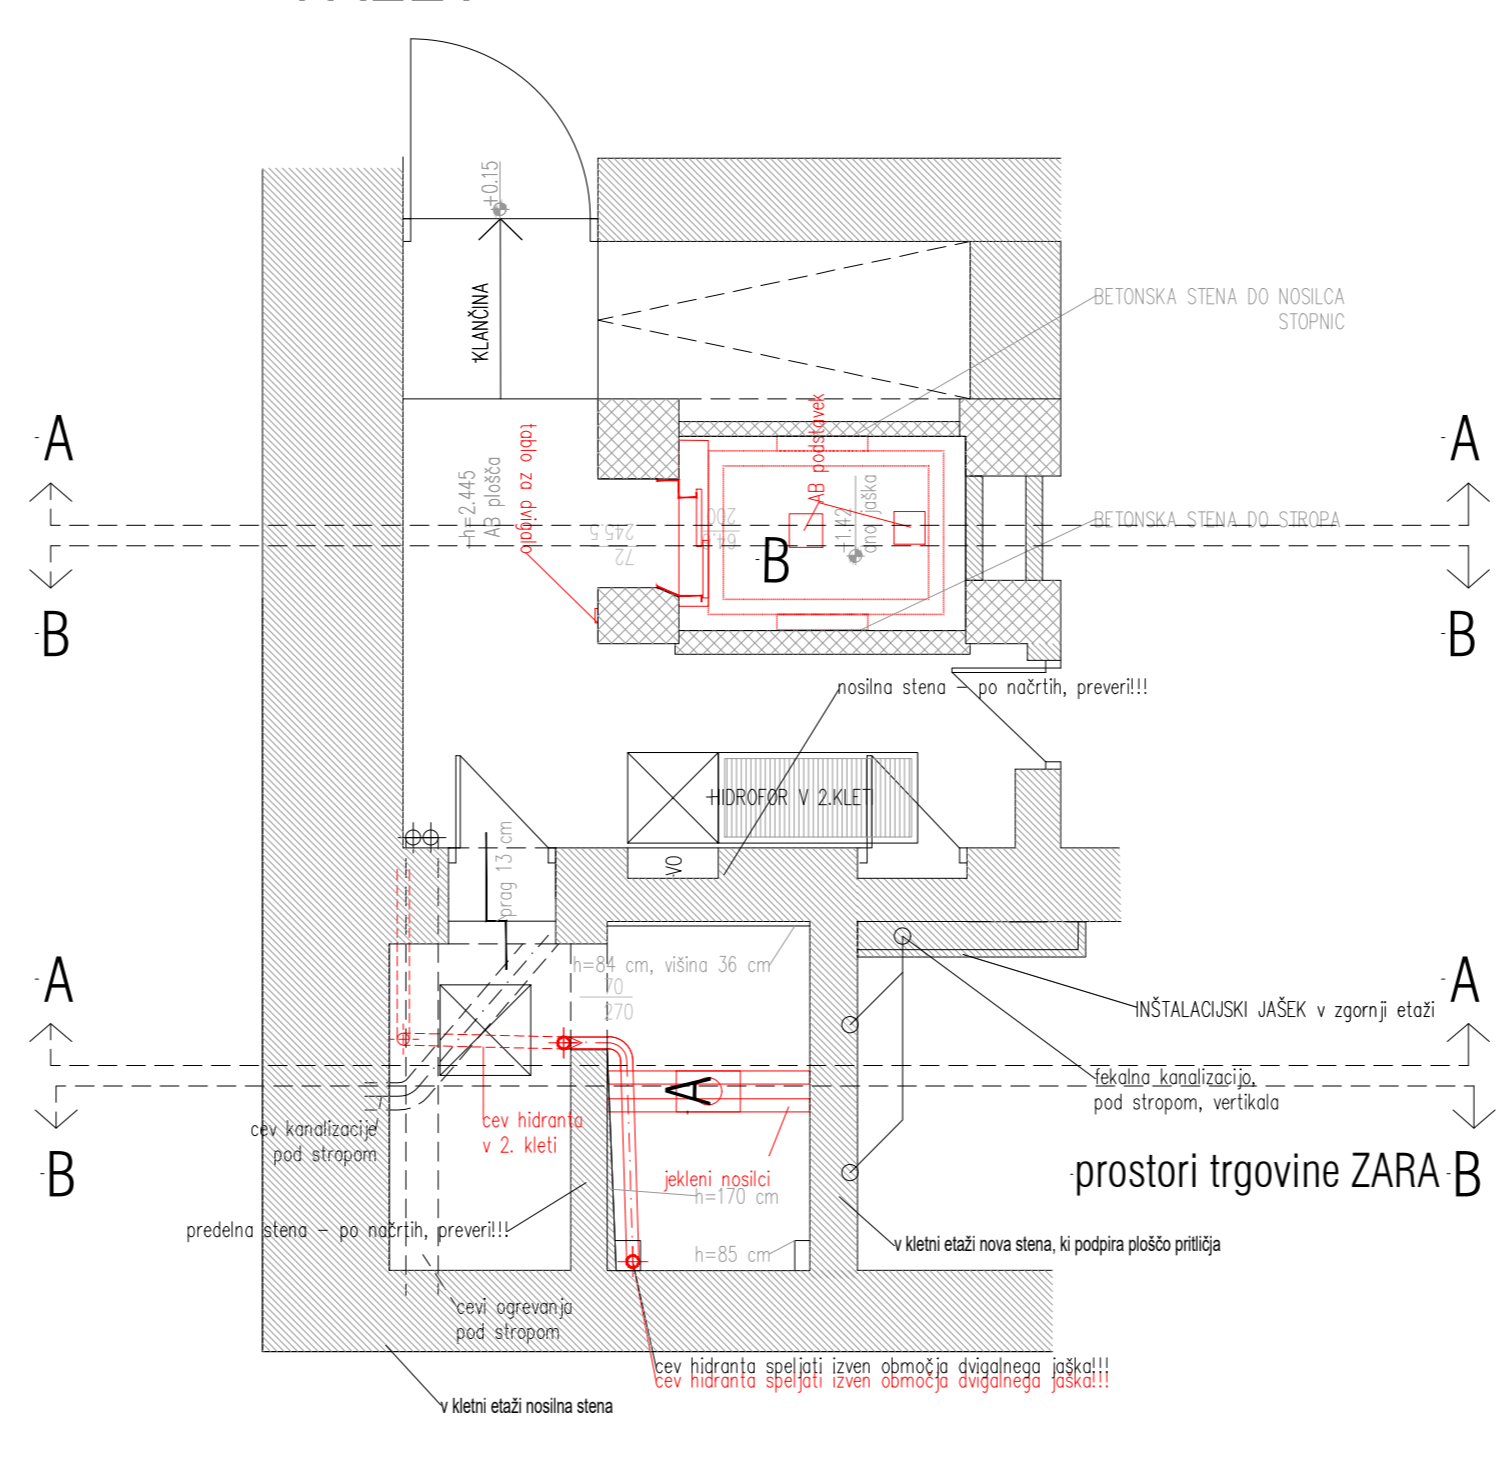

LEGENDA:

RUŠITVE

Investor:	Banka Slovenija	Banka Slovenija	Banka Slovenija
Projektant:	RUŠITVE	PREREZ, TLORIS - JAŠEK A IN B	NAČRT ARHITEKTURE
Datum:	FEBRUAR 2020	Merilo:	1:50
Arhitekt:	PZI	Arhitekt:	PZI