




POGLED:

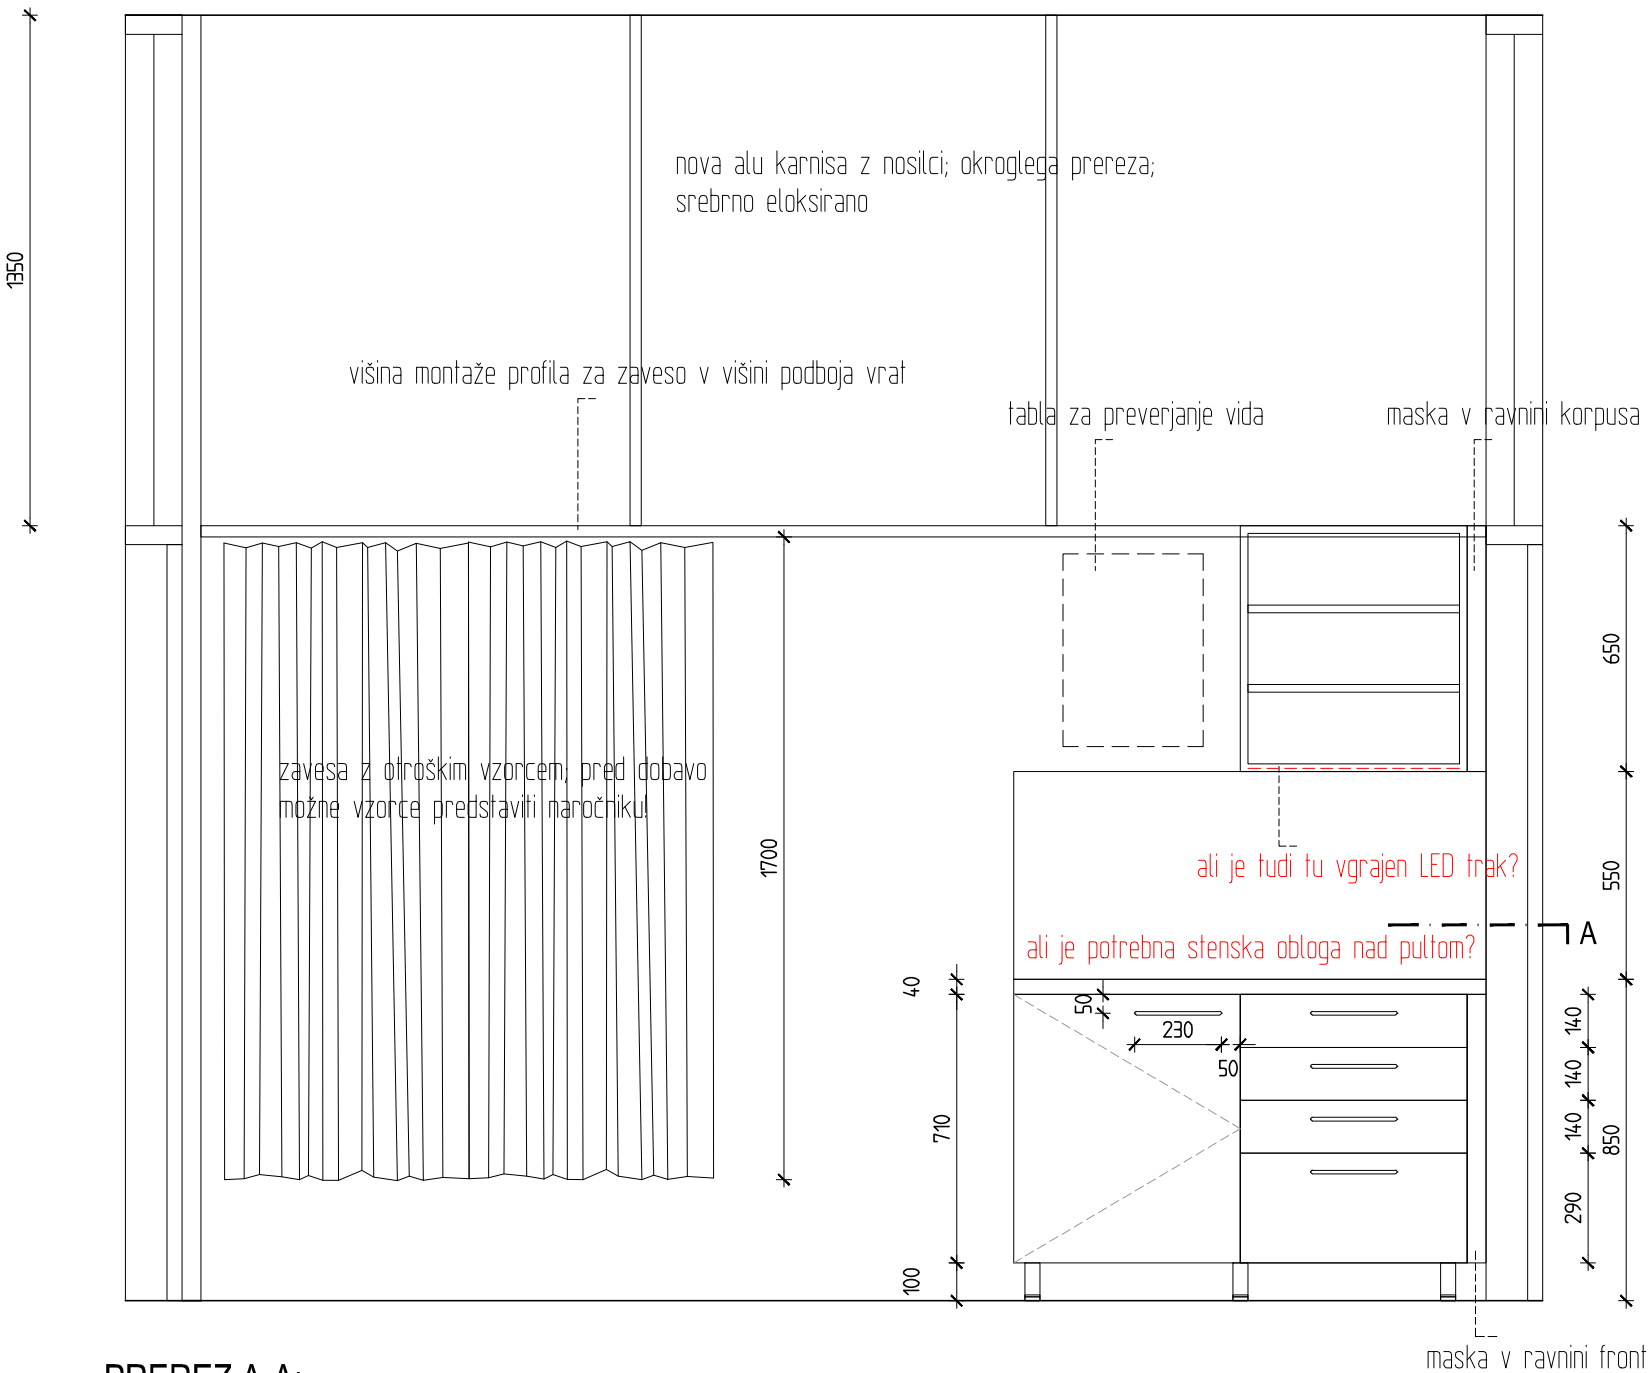

STRANSKI RIS:

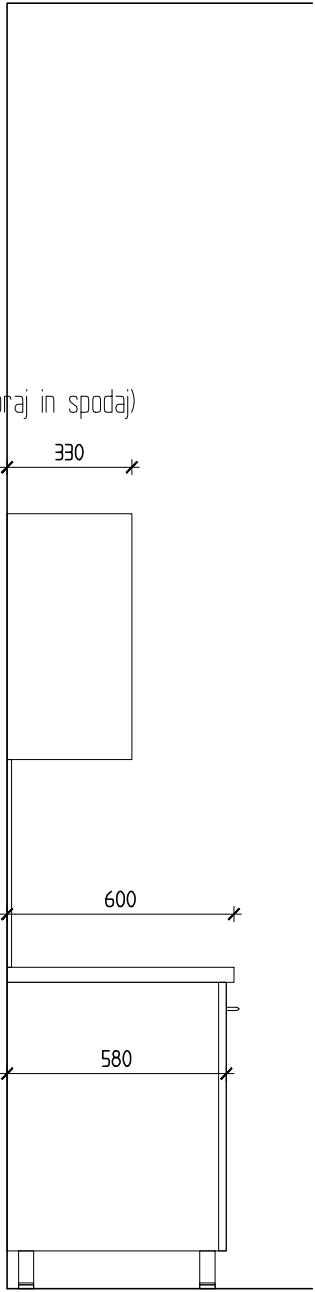

PREREZ A-A:

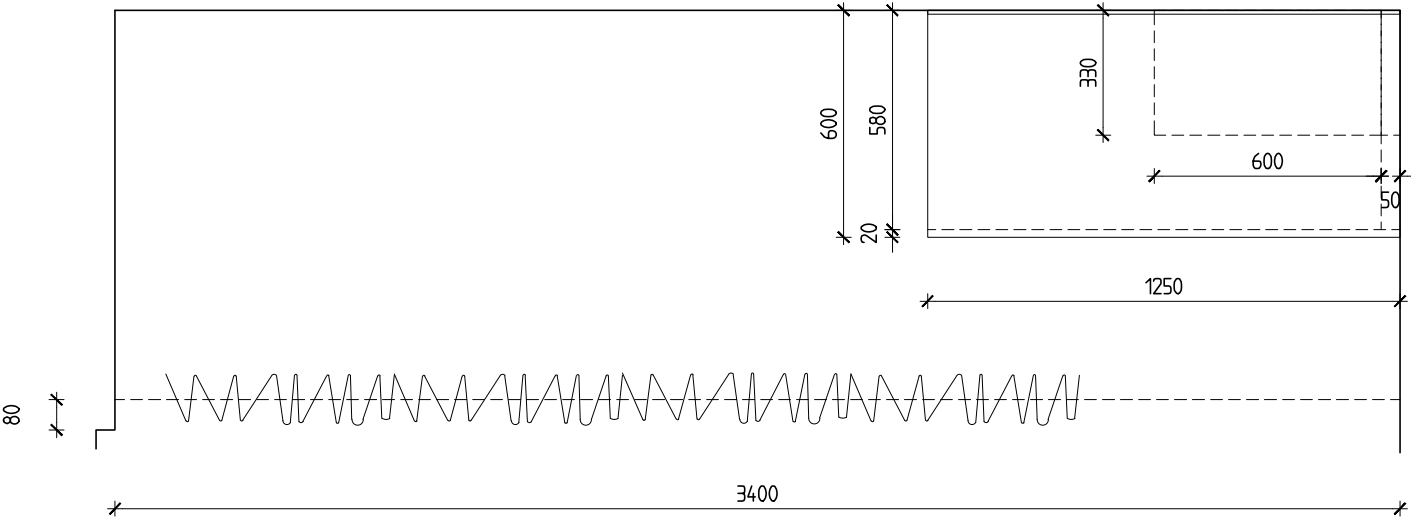

Ambulanta
Blaž Dolenc, dr. med., spec.ped.

PROSTOR 1:
POGLED C M 1:20

biro
arhitekti
prenova dela ordinacij in hodnikov ZD Kamnik
maj 2026

Projektant: Bor Ivačič, u.d.i.a.
Tomaž Stražar, u.d.i.a.