



POGLED:

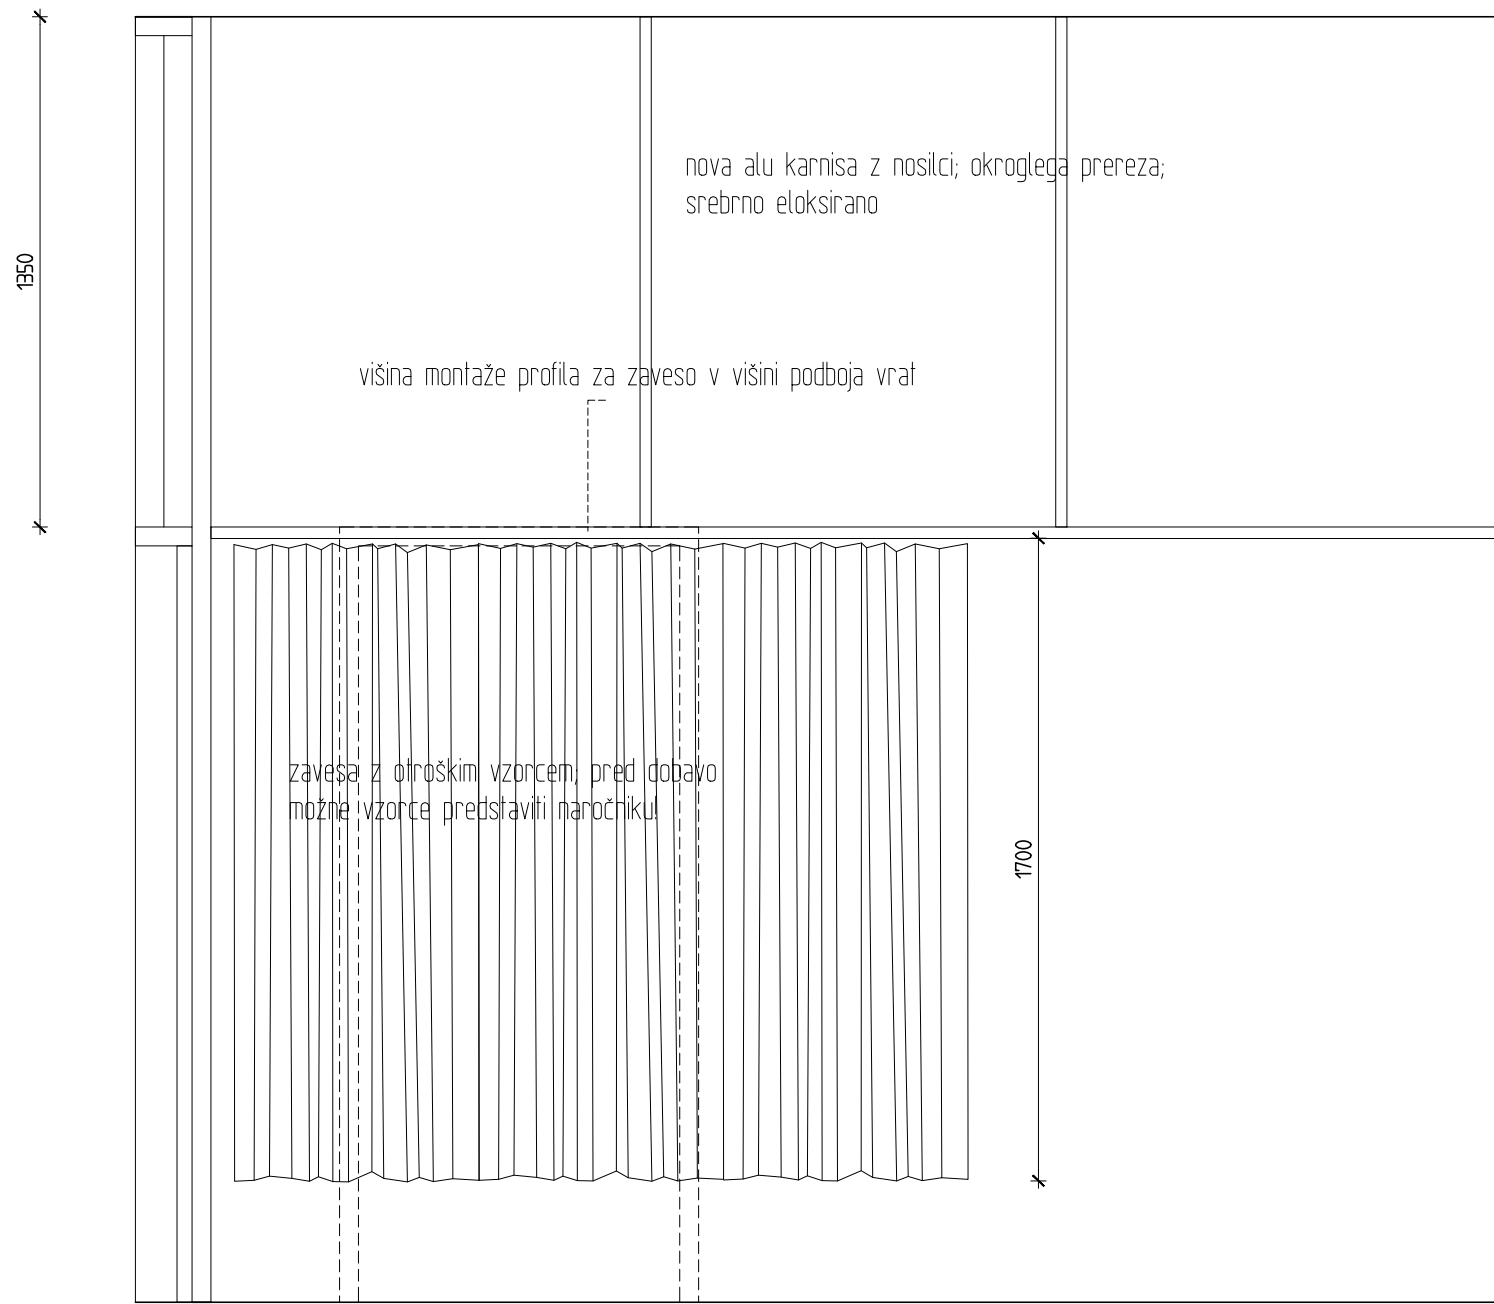

TLORIS:

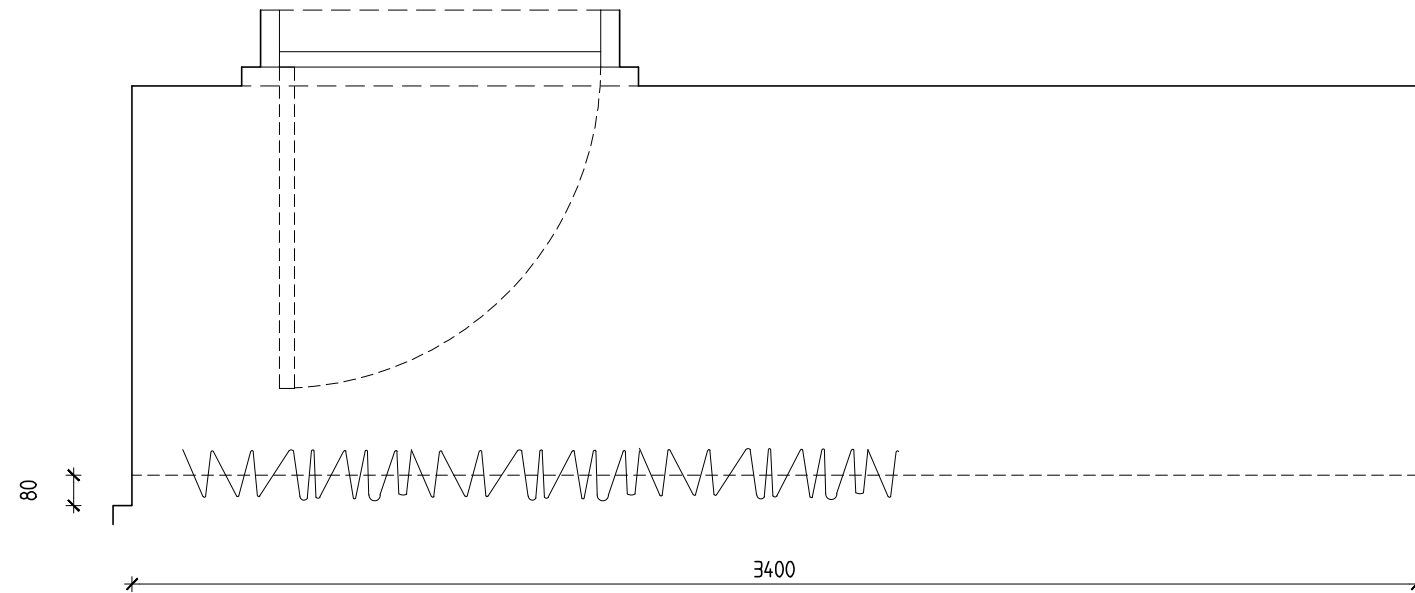

Ambulanta  
Blaž Dolenc, dr. med., spec.ped.

PROSTOR 2:  
POGLED C' M 1:20

biro  
**arhitekti**  
prenova dela ordinacij in hodnikov ZD Kamnik  
maj 2026

Projektant: Bor Ivačič, u.d.i.a.  
Tomaž Stražar, u.d.i.a.