


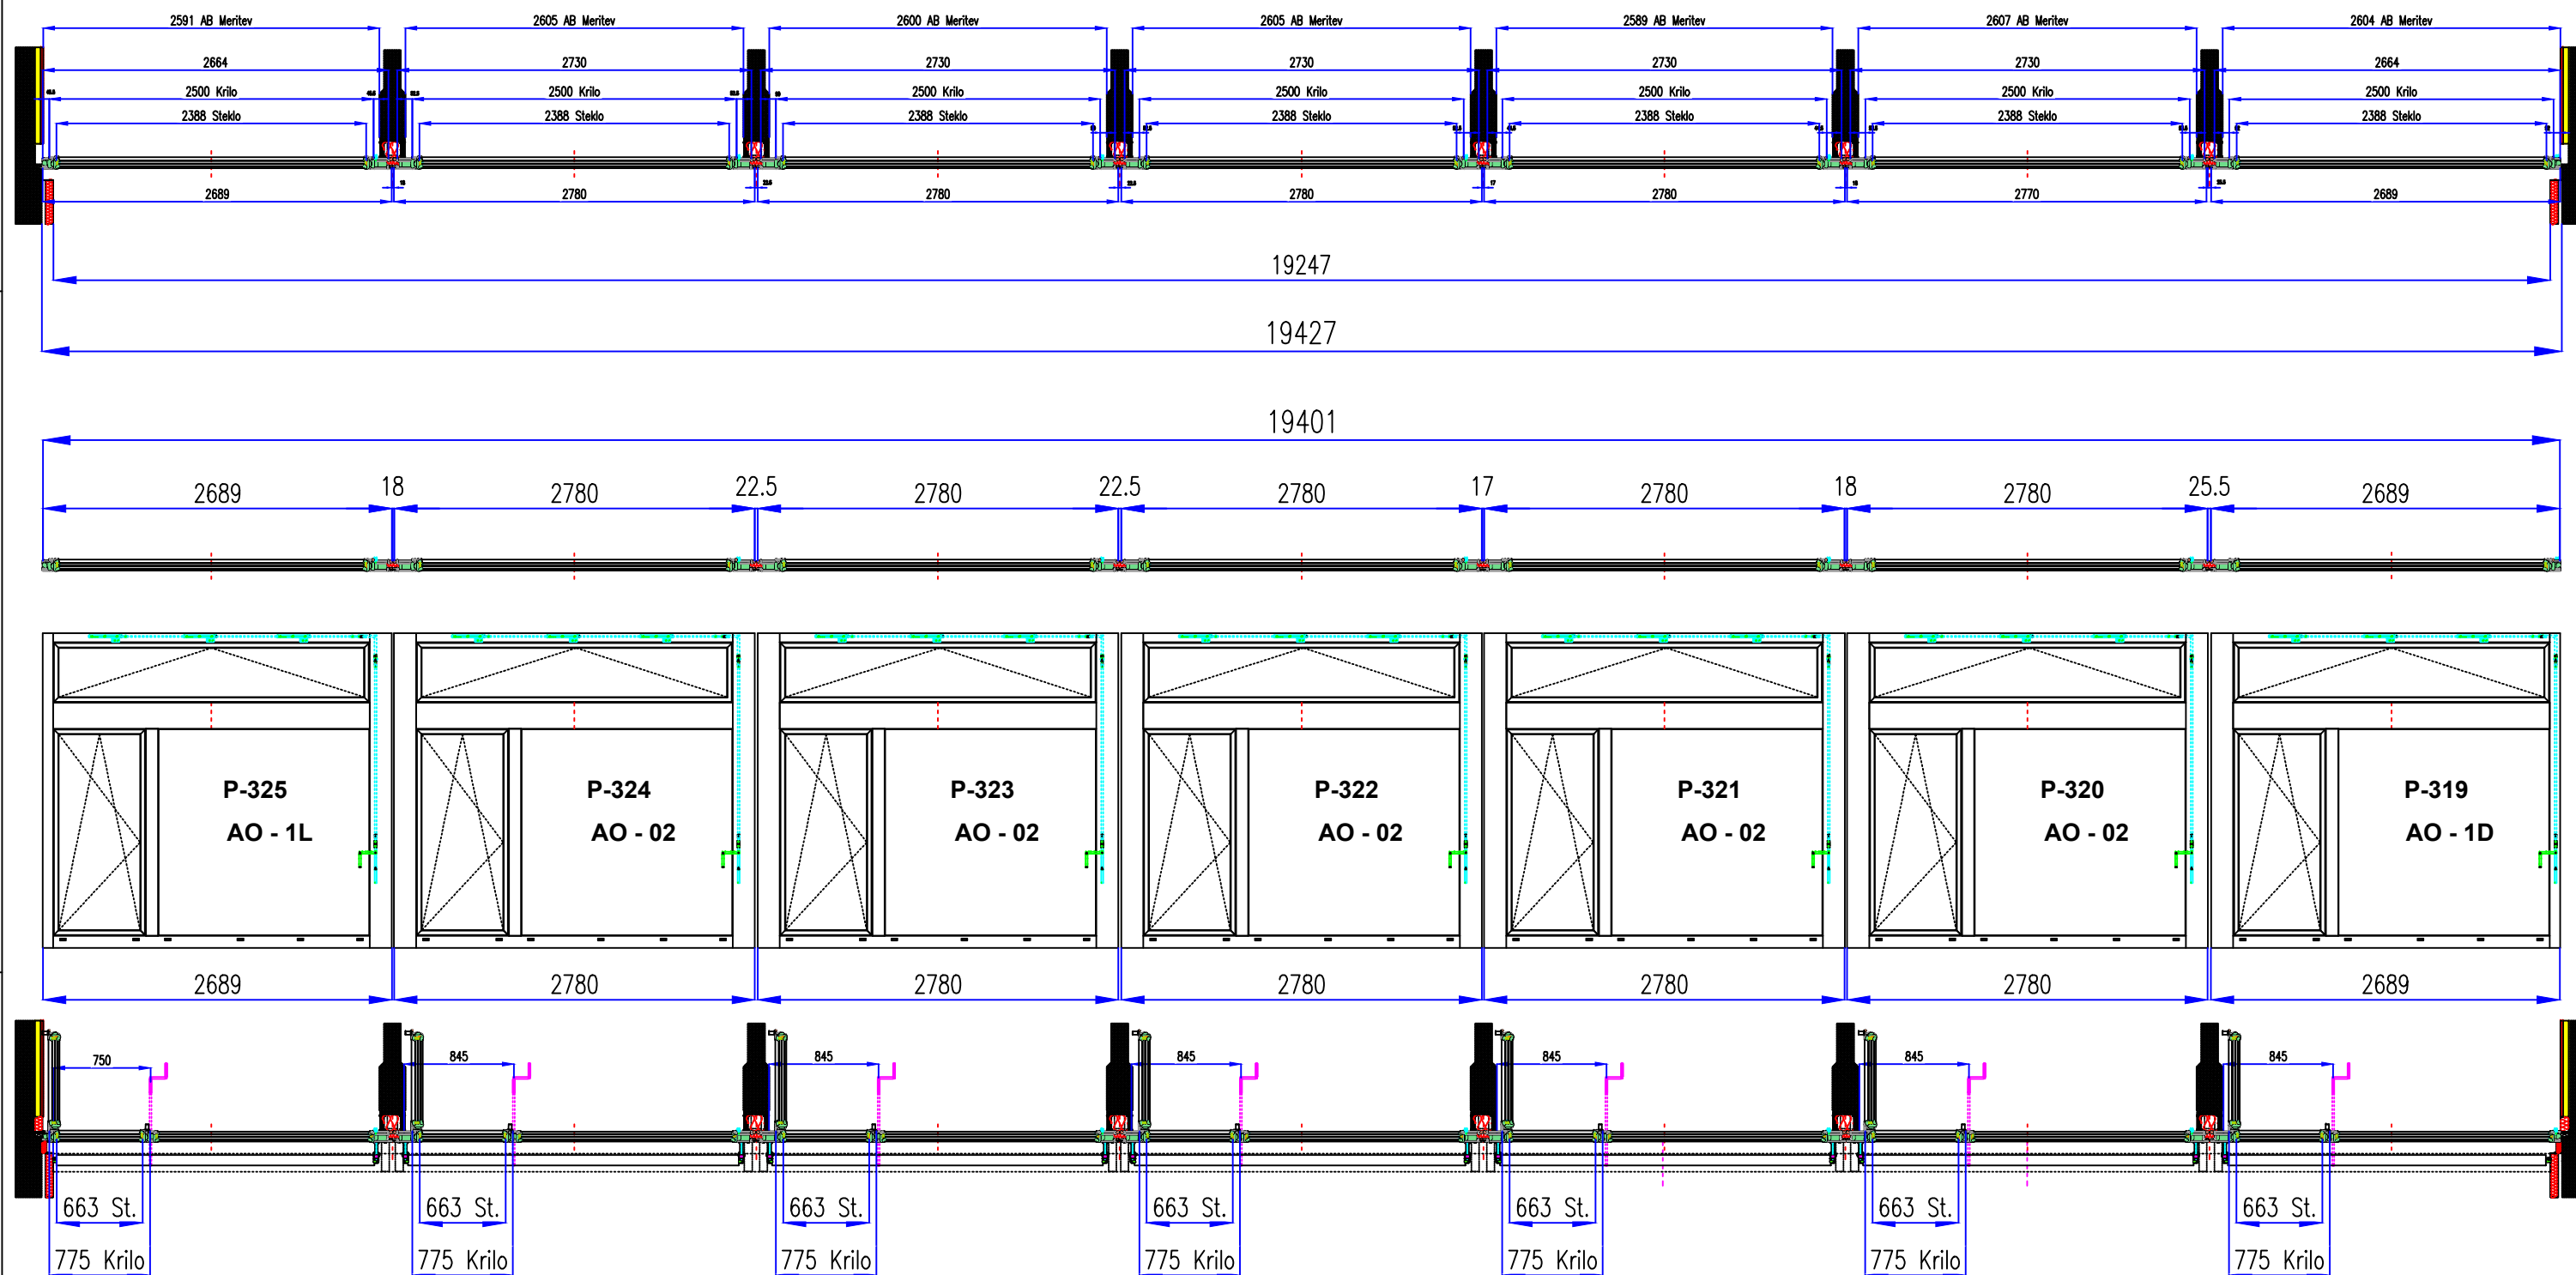

SCHÜCO  
247001 EV1





Zasteklitev: RX Warm 0,5 W/m<sup>2</sup>K  
4+18 Ar + 4 + 18 Ar + 4 = 48 mm  
Distančnik 18 mm TGI Črn

ALU Okna  
AWS/ADS 75.Si  
RAL 7043 Anthrazitgrau mat

Odpiranje  
DK DIN Desno  
AvanTec SimplySmart  
Kljuka 247001 EV1  
+  
Ventus OL 95 RAL 7043

ALU Okna - Seminarji  
P319\_P320\_P321\_P322\_P323\_P324\_P325

|                                                                            |  |   |  |                                        |  |
|----------------------------------------------------------------------------|--|---|--|----------------------------------------|--|
| St. projekta/Project Nr.:<br>Specifikacija/Specification:<br>1900000508.01 |  | Projekt/Project:<br>Ekonomski fakulteta - Ljubljana<br>Projekcija/Projection:<br>REFLEKS<br>Servis d.o.o. |  | Tolerance/Toleranz: SIST ISO 2768-m    |  |
| St. risbe/Plan Nr./Dwg No.:<br>01 - SP Shema pozicije                      |  | Pozicija/Position:<br>ALU Okno                                                                            |  | Datum/Date:<br>24.10.2019              |  |
| Indeks:<br>Sprememba/Aenderung/Change:                                     |  | Indeks:<br>Sprememba/Aenderung/Change:                                                                    |  | Indeks:<br>Sprememba/Aenderung/Change: |  |
| Datum/Date:                                                                |  | Datum/Date:                                                                                               |  | Datum/Date:                            |  |
| Risba/Gezeichnet/Drawn:<br>G - TP                                          |  | Merilo/Masstab/Scale:<br>1:25                                                                             |  | Datum/Date:<br>24.10.2019              |  |

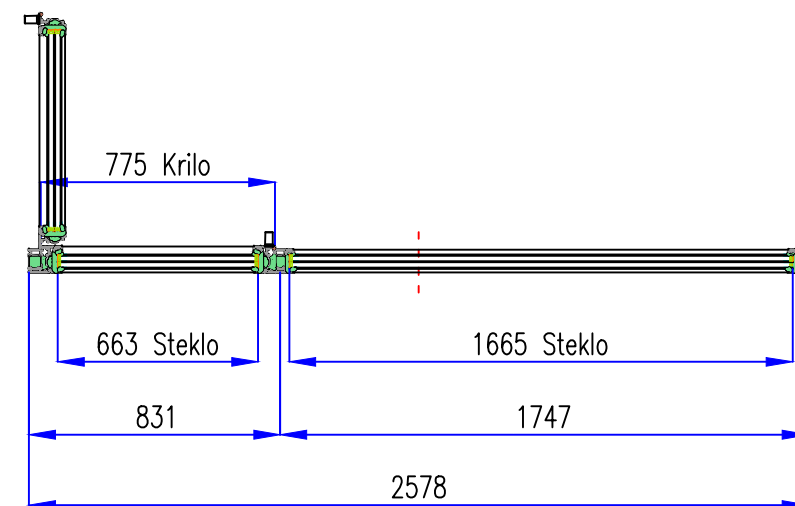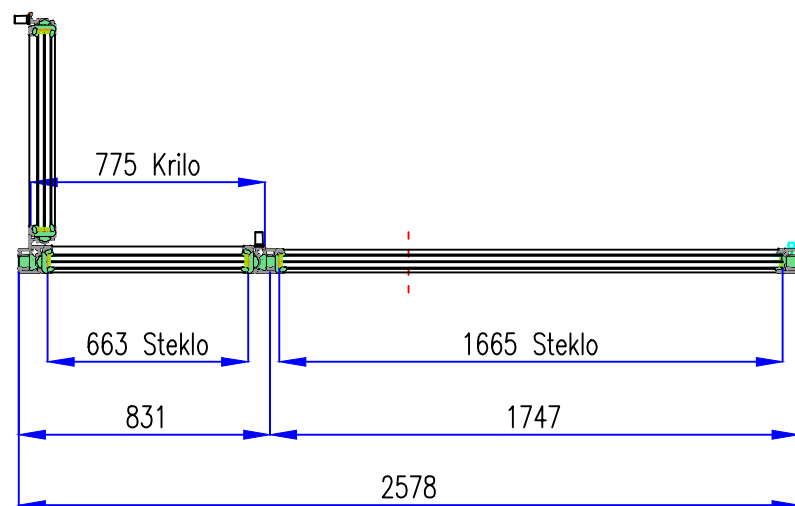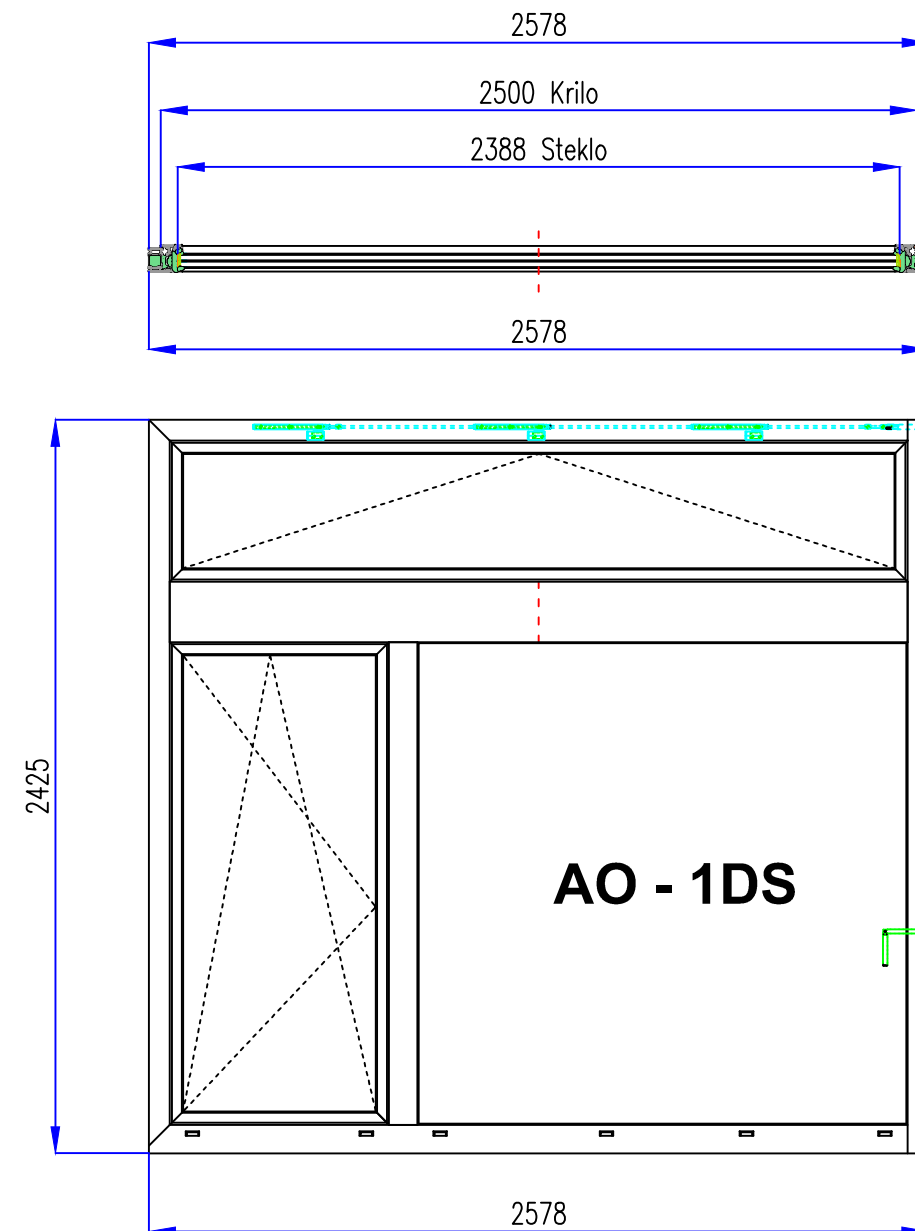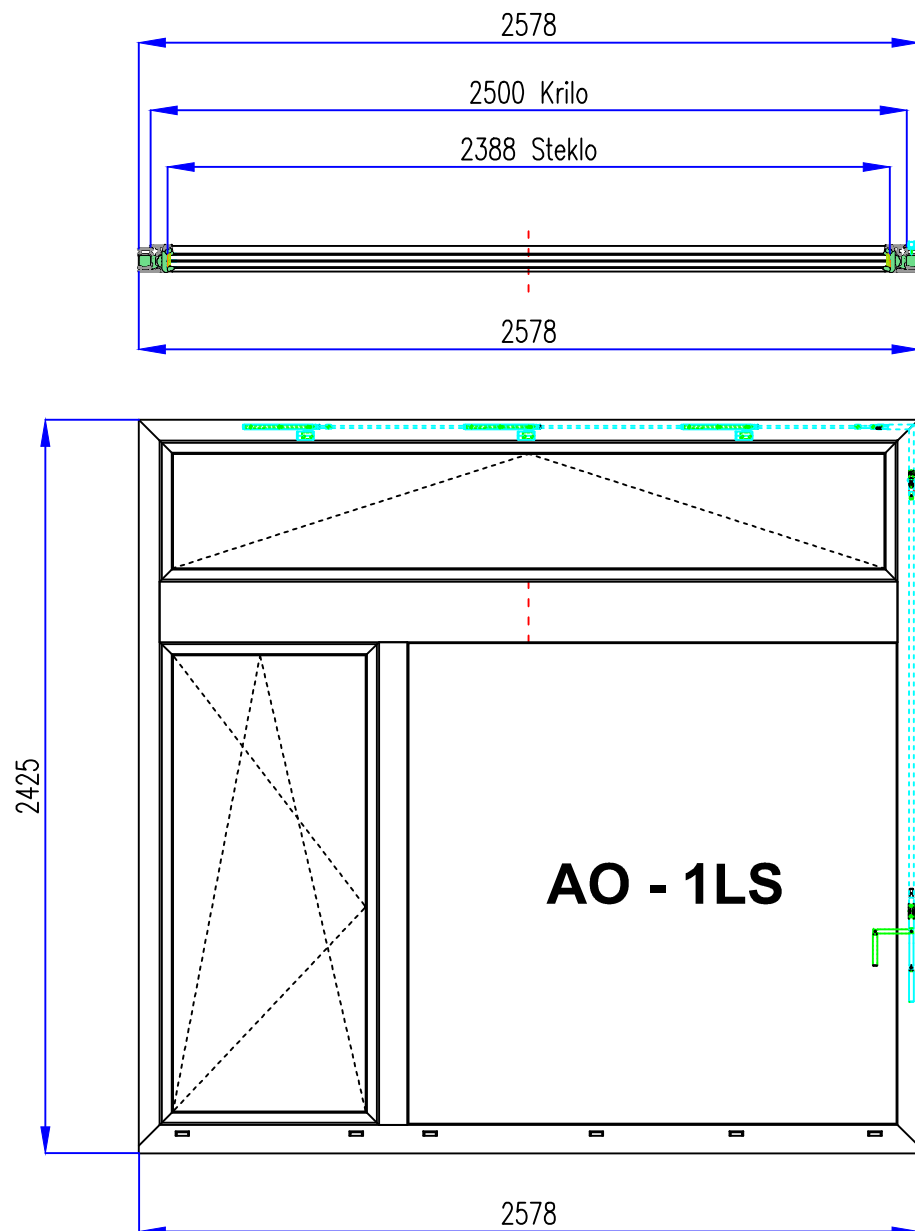

## ALU Okna - mad AB stenami


Zasteklitev: RX Warm 0,5 W/m<sup>2</sup>K  
4+18 Ar + 4 + 18 Ar + 4 = 48 mm  
Distančnik 18 mm TGI Črn

**ALU Okna**  
**AWS/ADS 75.Si**  
**RAL 7043** Anthrazitgrau mat

**Odpiranje**  
DK DIN Desno  
AvanTec SimplySmart  
Kljuka 247001 EV1  
+  
Ventus OL 95 RAL 7043

|                                                    |  |                                                  |  |                                     |  |
|----------------------------------------------------|--|--------------------------------------------------|--|-------------------------------------|--|
| St. projekta/Project Nr.: 1900000508.01            |  | Projekt/Project: Ekonomska fakulteta - Ljubljana |  | Tolerance/Toleranz: SIST ISO 2768-m |  |
| Specifikacija/Specification: 1900000508.01         |  | Pozicija/Position: ALU Okno                      |  | Datum/Date: 24.10.2019              |  |
| St. risbe/Plan Nr./Dwg No.: 01 - SP Shema pozicije |  | Projekcija/Projection: REFLEKS Servis d.o.o.     |  | Datum/Date: 24.10.2019              |  |
| Index: Sprememba/Änderung/Change: 1                |  | Index: Sprememba/Änderung/Change: 1              |  | Index: Sprememba/Änderung/Change: 1 |  |
| Datum/Date: 24.10.2019                             |  | Datum/Date: 24.10.2019                           |  | Datum/Date: 24.10.2019              |  |
| Datum/Date: 24.10.2019                             |  | Datum/Date: 24.10.2019                           |  | Datum/Date: 24.10.2019              |  |

GEZE OL 95  
RAL 7043

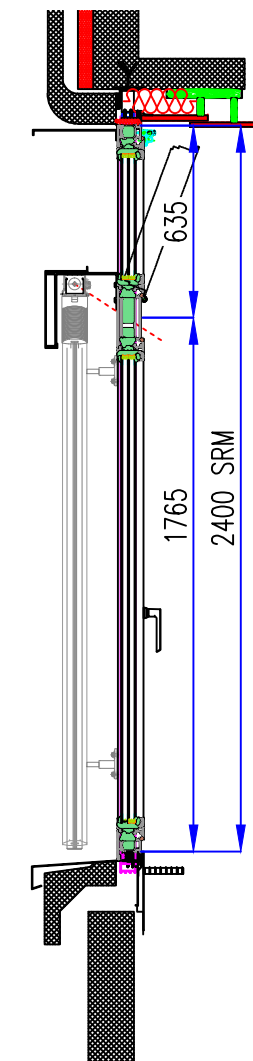


SCHÜCO  
247001 EV1

Zasteklitev: RX Warm 0,5 W/m<sup>2</sup>K  
4+18 Ar + 4 + 18 Ar + 4 = 48 mm  
Distančnik 18 mm TGI Črn

**ALU Okna**  
**AWS/ADS 75.Si**  
**RAL 7043** Anthrazitgrau mat

**Odpiranje**  
DK DIN Desno  
AvanTec SimplySmart  
Kljuka 247001 EV1  
+  
Ventus OL 95 RAL 7043

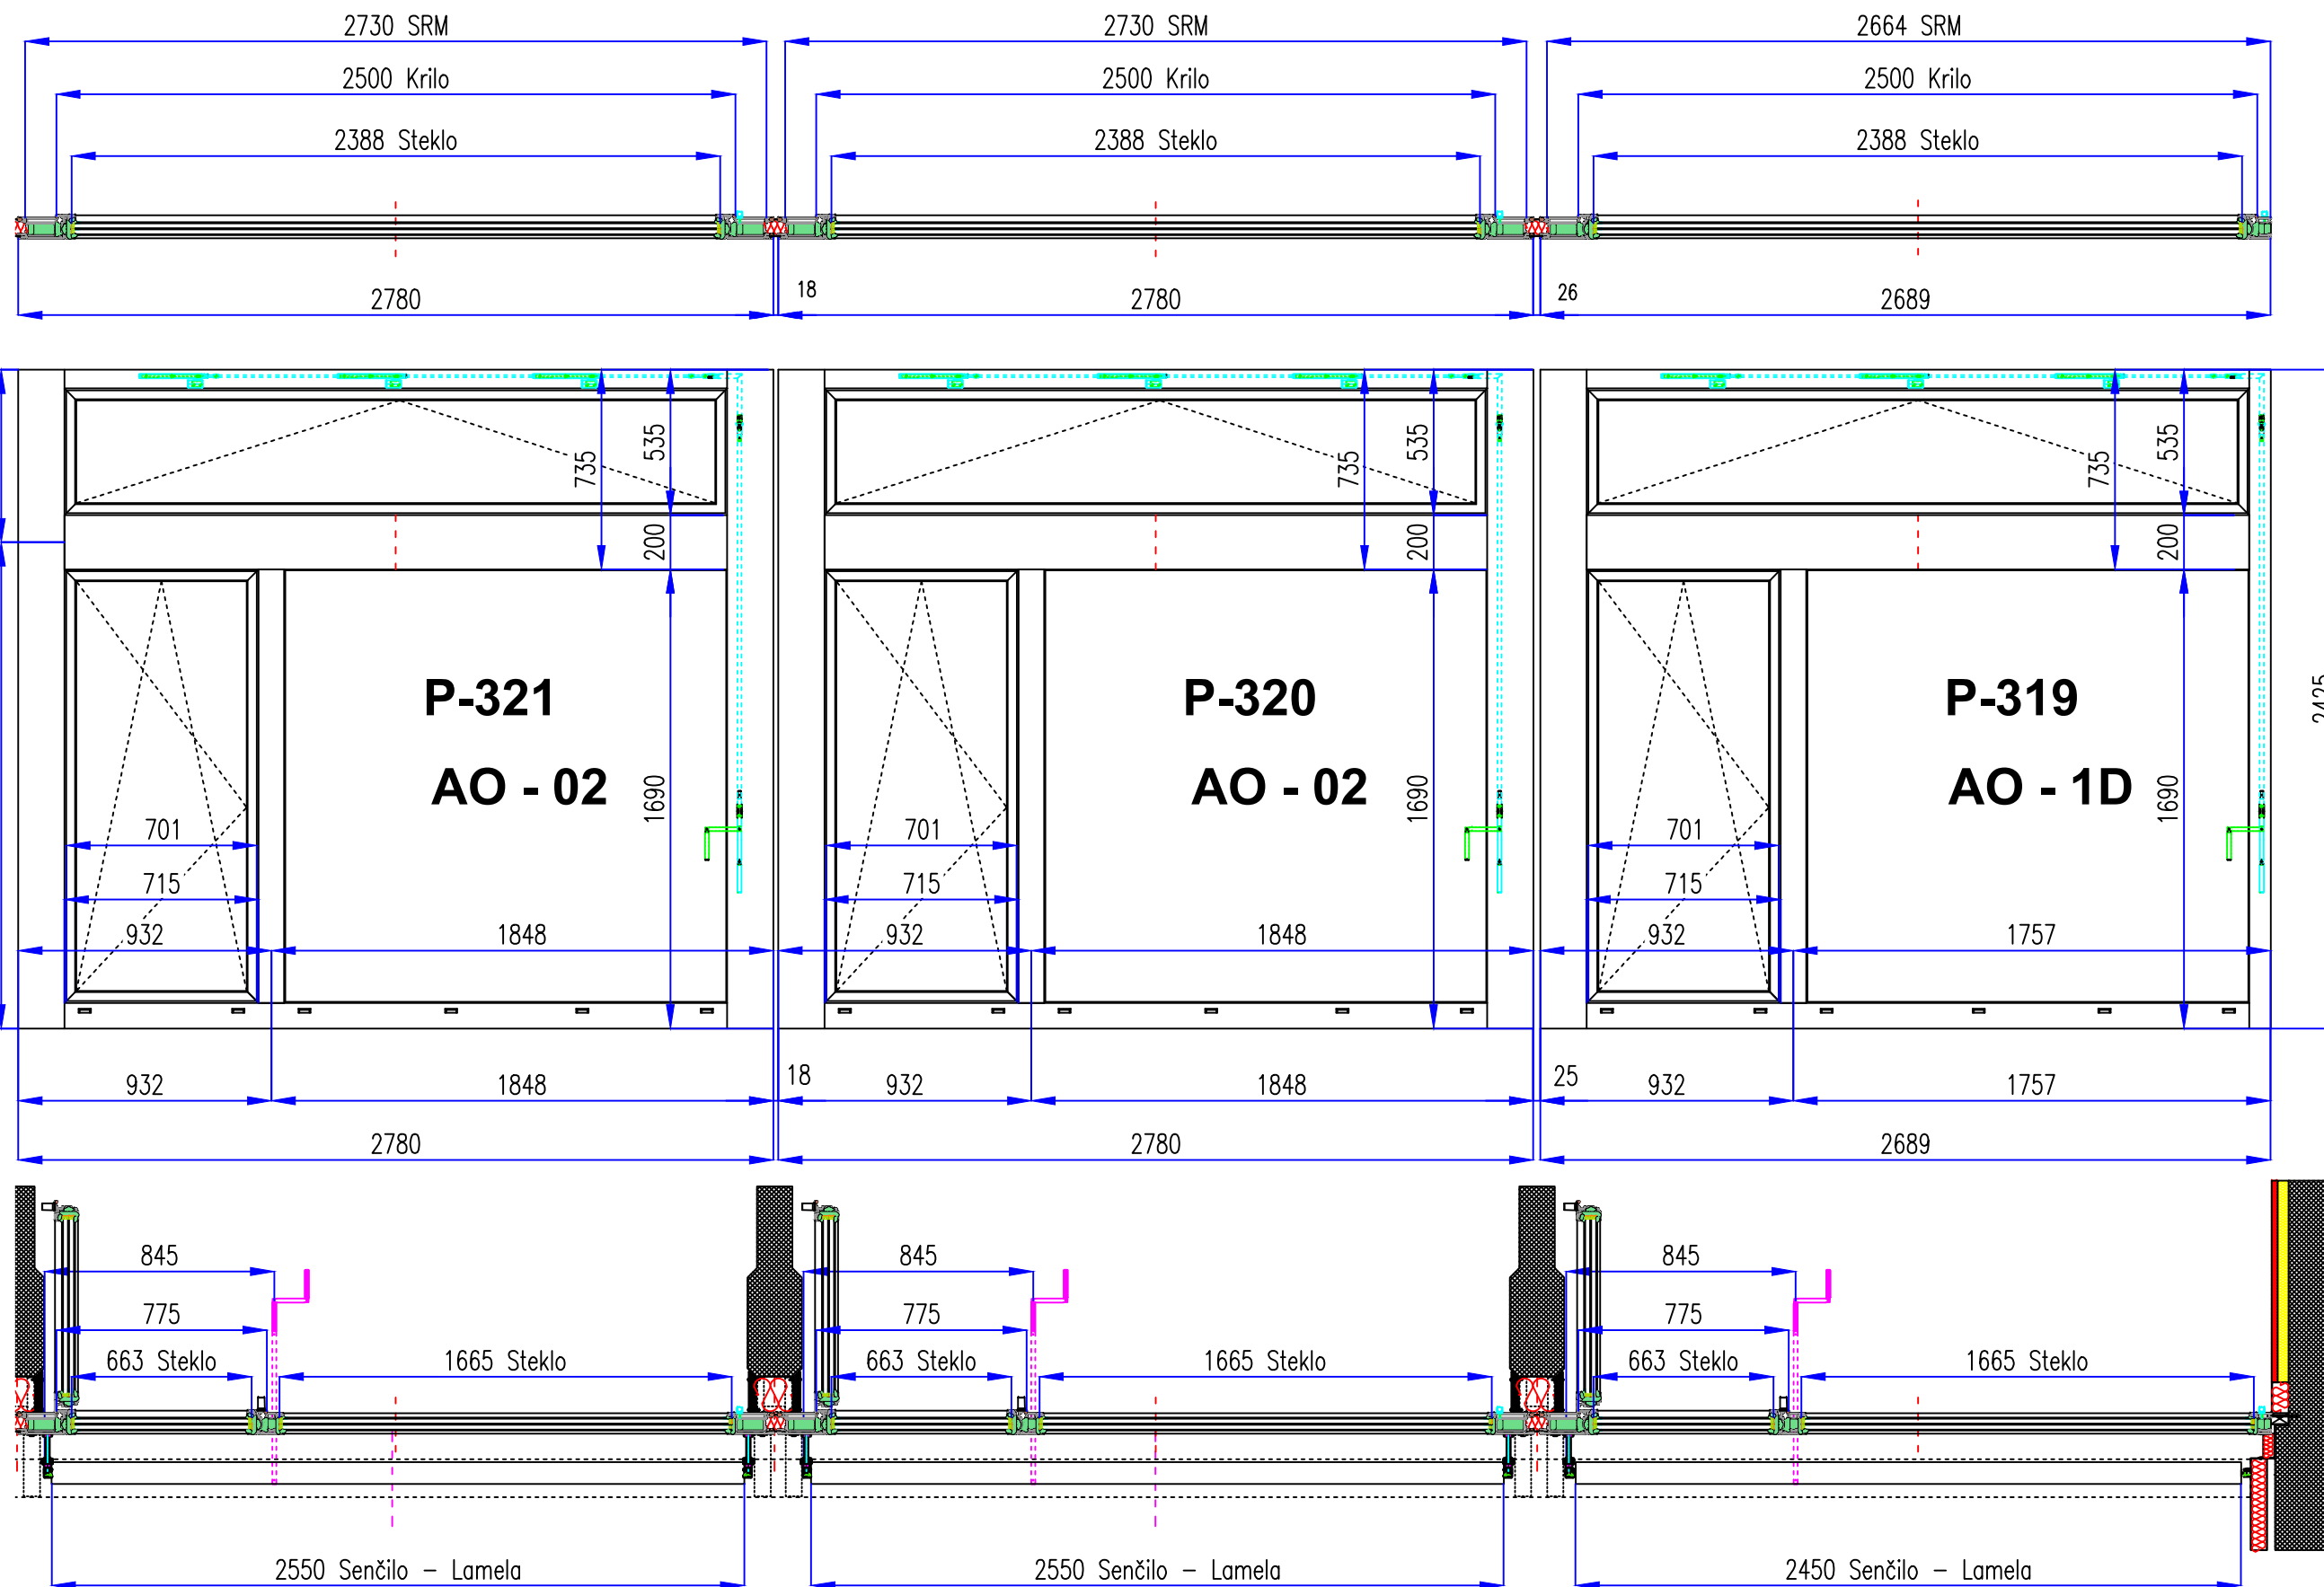


|                              |  |                        |  |                                 |  |                             |  |             |  |                          |  |
|------------------------------|--|------------------------|--|---------------------------------|--|-----------------------------|--|-------------|--|--------------------------|--|
| St. projekta/Project Nr.:    |  | Projekt/Project:       |  | Indeks:                         |  | Sprememba/Aenderung/Change: |  | Datum/Date: |  | Risala/Gezeichnet/Drawn: |  |
| Specifikacija/Specification: |  | Pozicija/Position:     |  | Indeks:                         |  | Sprememba/Aenderung/Change: |  | Datum/Date: |  | Merilo/Masstab/Scale:    |  |
| 1900000508.01                |  | ALU Okna               |  | Ekonomška fakulteta - Ljubljana |  | REFLEKS                     |  | Datum/Date: |  | 1:25                     |  |
| St. risbe/Plan Nr./Dwg No.:  |  | 01 - SP Shema pozicije |  | Projekcija/Projection:          |  | Servis d.o.o.               |  | Datum/Date: |  | 24.10.2019               |  |

Tolerance/Toleranz: SIST ISO 2768-m






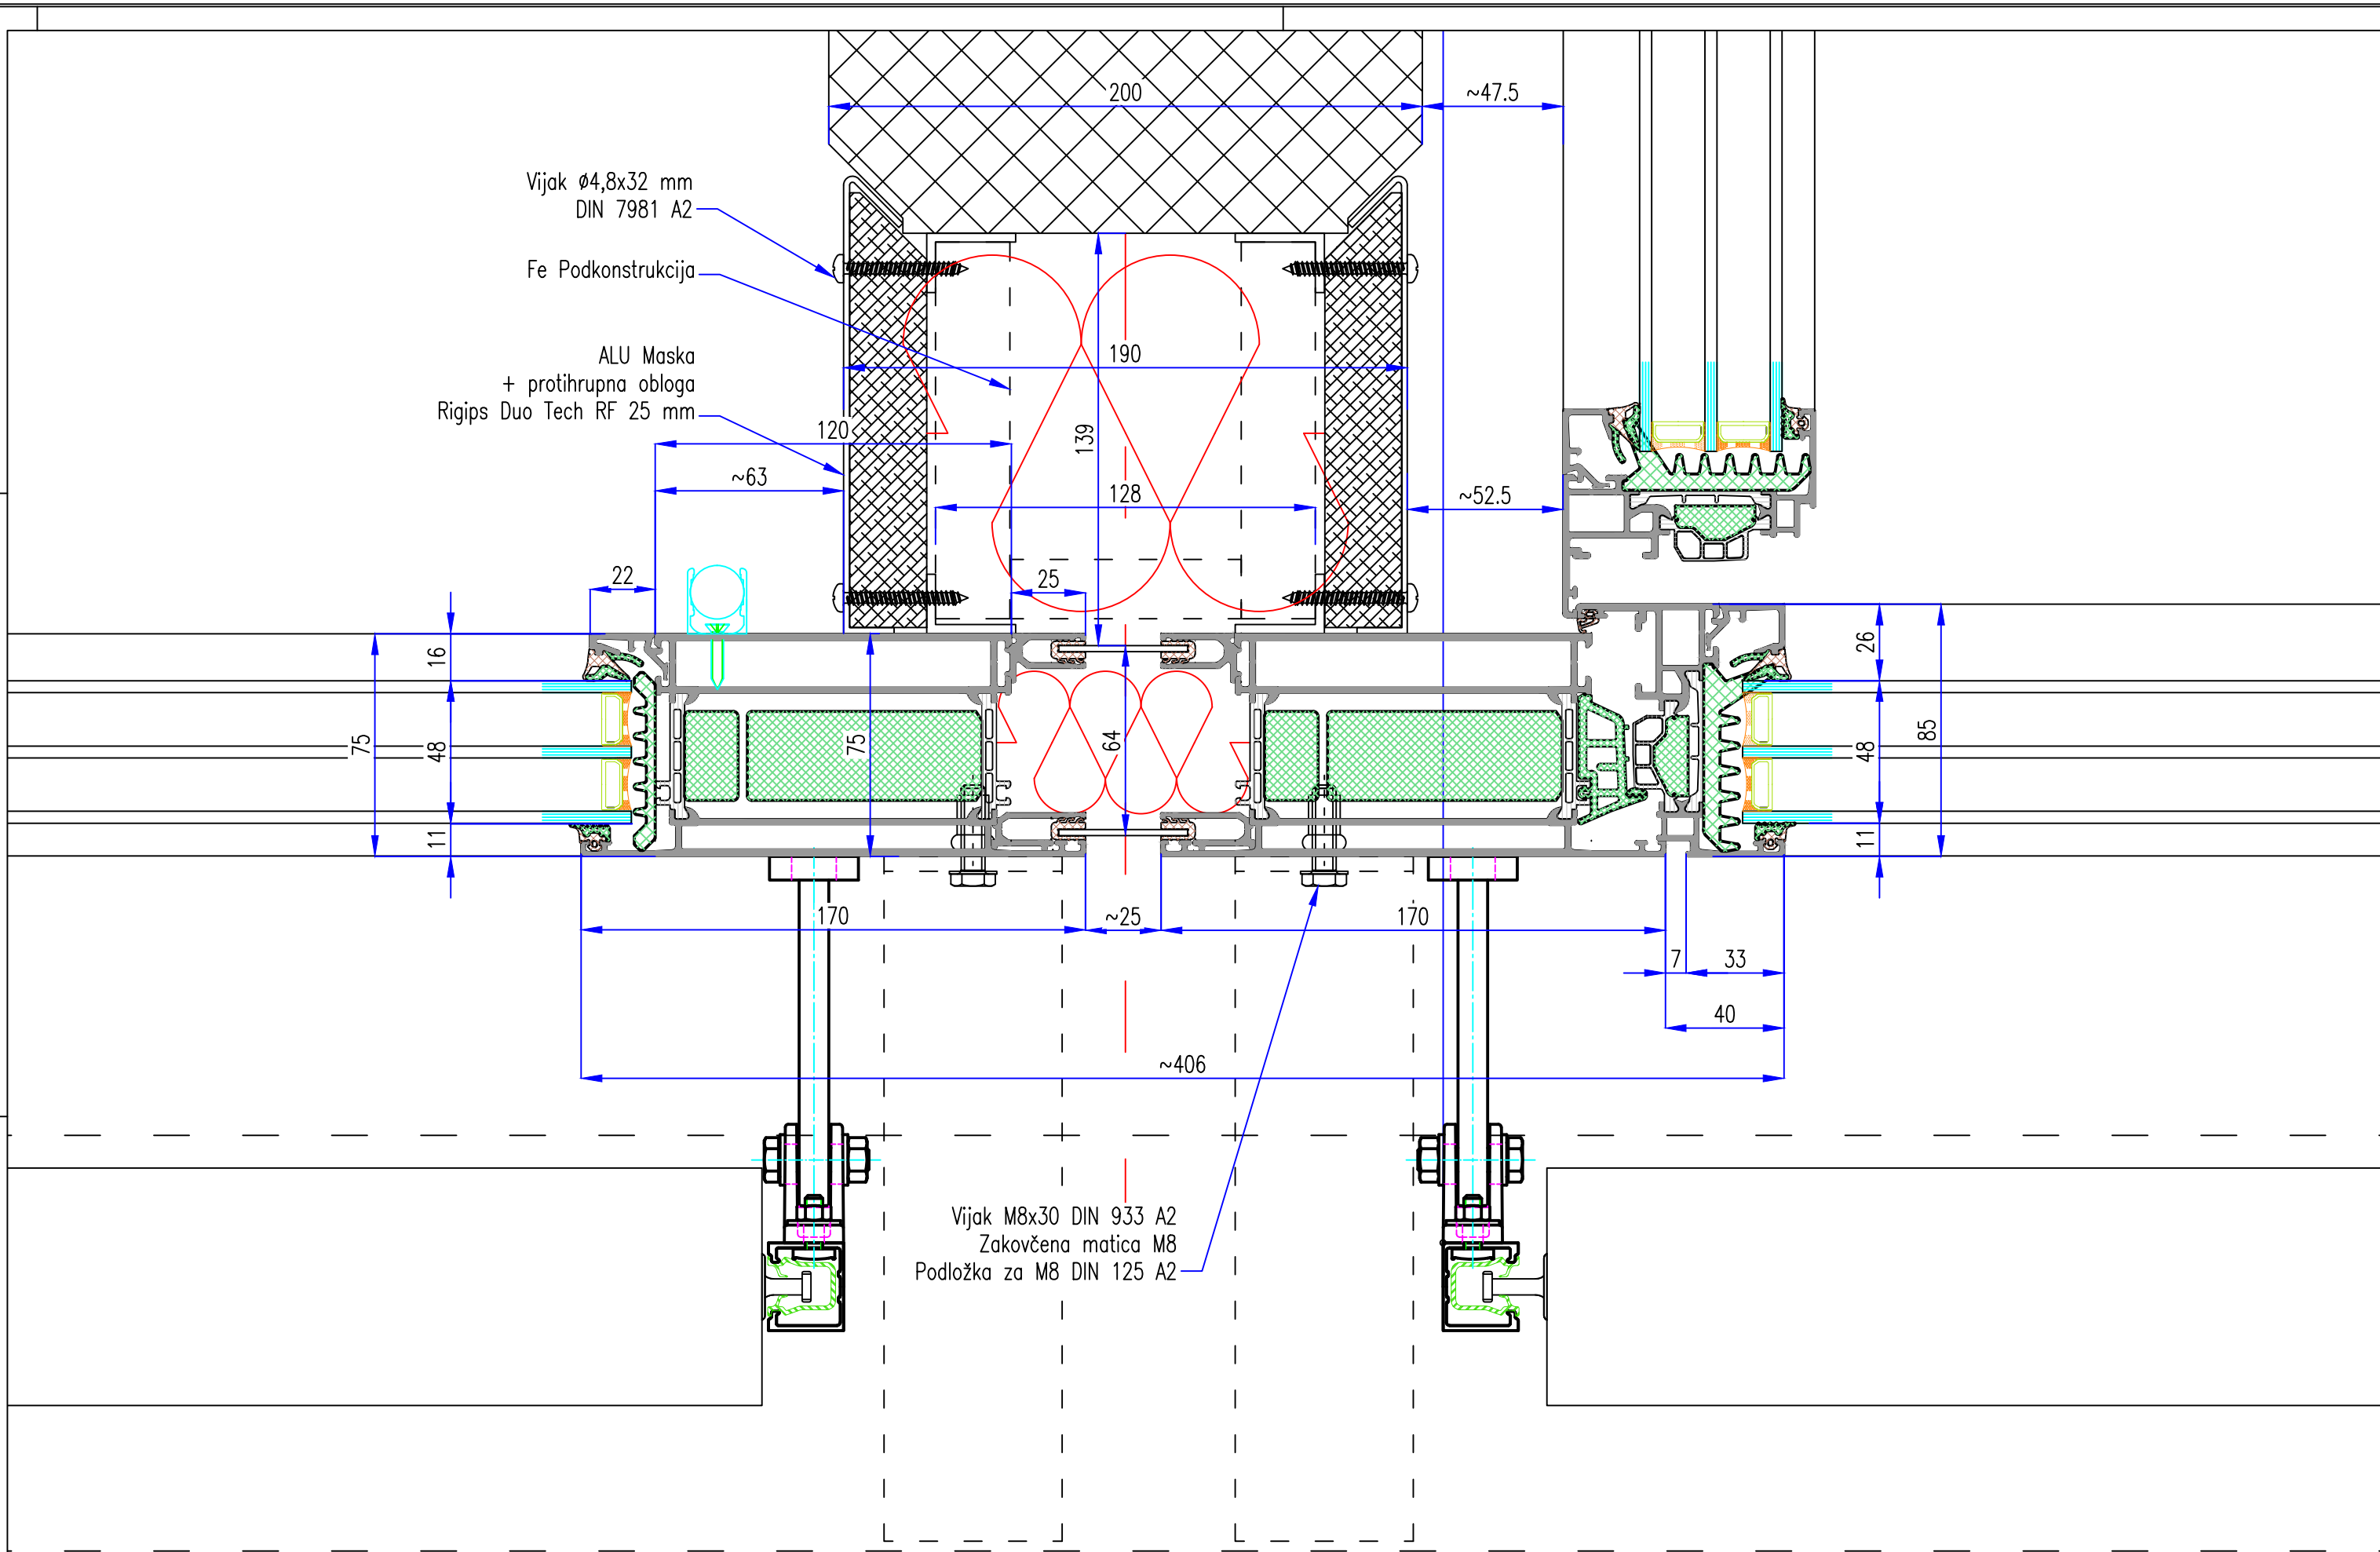


Detalj DH1

|                              |  |                          |  |                                     |  |
|------------------------------|--|--------------------------|--|-------------------------------------|--|
| St. projekta/Project Nr.:    |  | Projekt/Project:         |  | Tolerance/Toleranz: SIST ISO 2768-m |  |
| Specifikacija/Specification: |  | Pozicija/Position:       |  | Datum/Date:                         |  |
| 1900000508.01                |  | ALU Okno                 |  | G - TP                              |  |
| St. risbe/Plan Nr./Dwg No.:  |  | Projekcija/Projection:   |  | Merilo/Masstab/Scale:               |  |
| 01 - D Detalj                |  | REFLEKS<br>Servis d.o.o. |  | 1:2                                 |  |
|                              |  |                          |  | Datum/Date:                         |  |
|                              |  |                          |  | 24.10.2019                          |  |

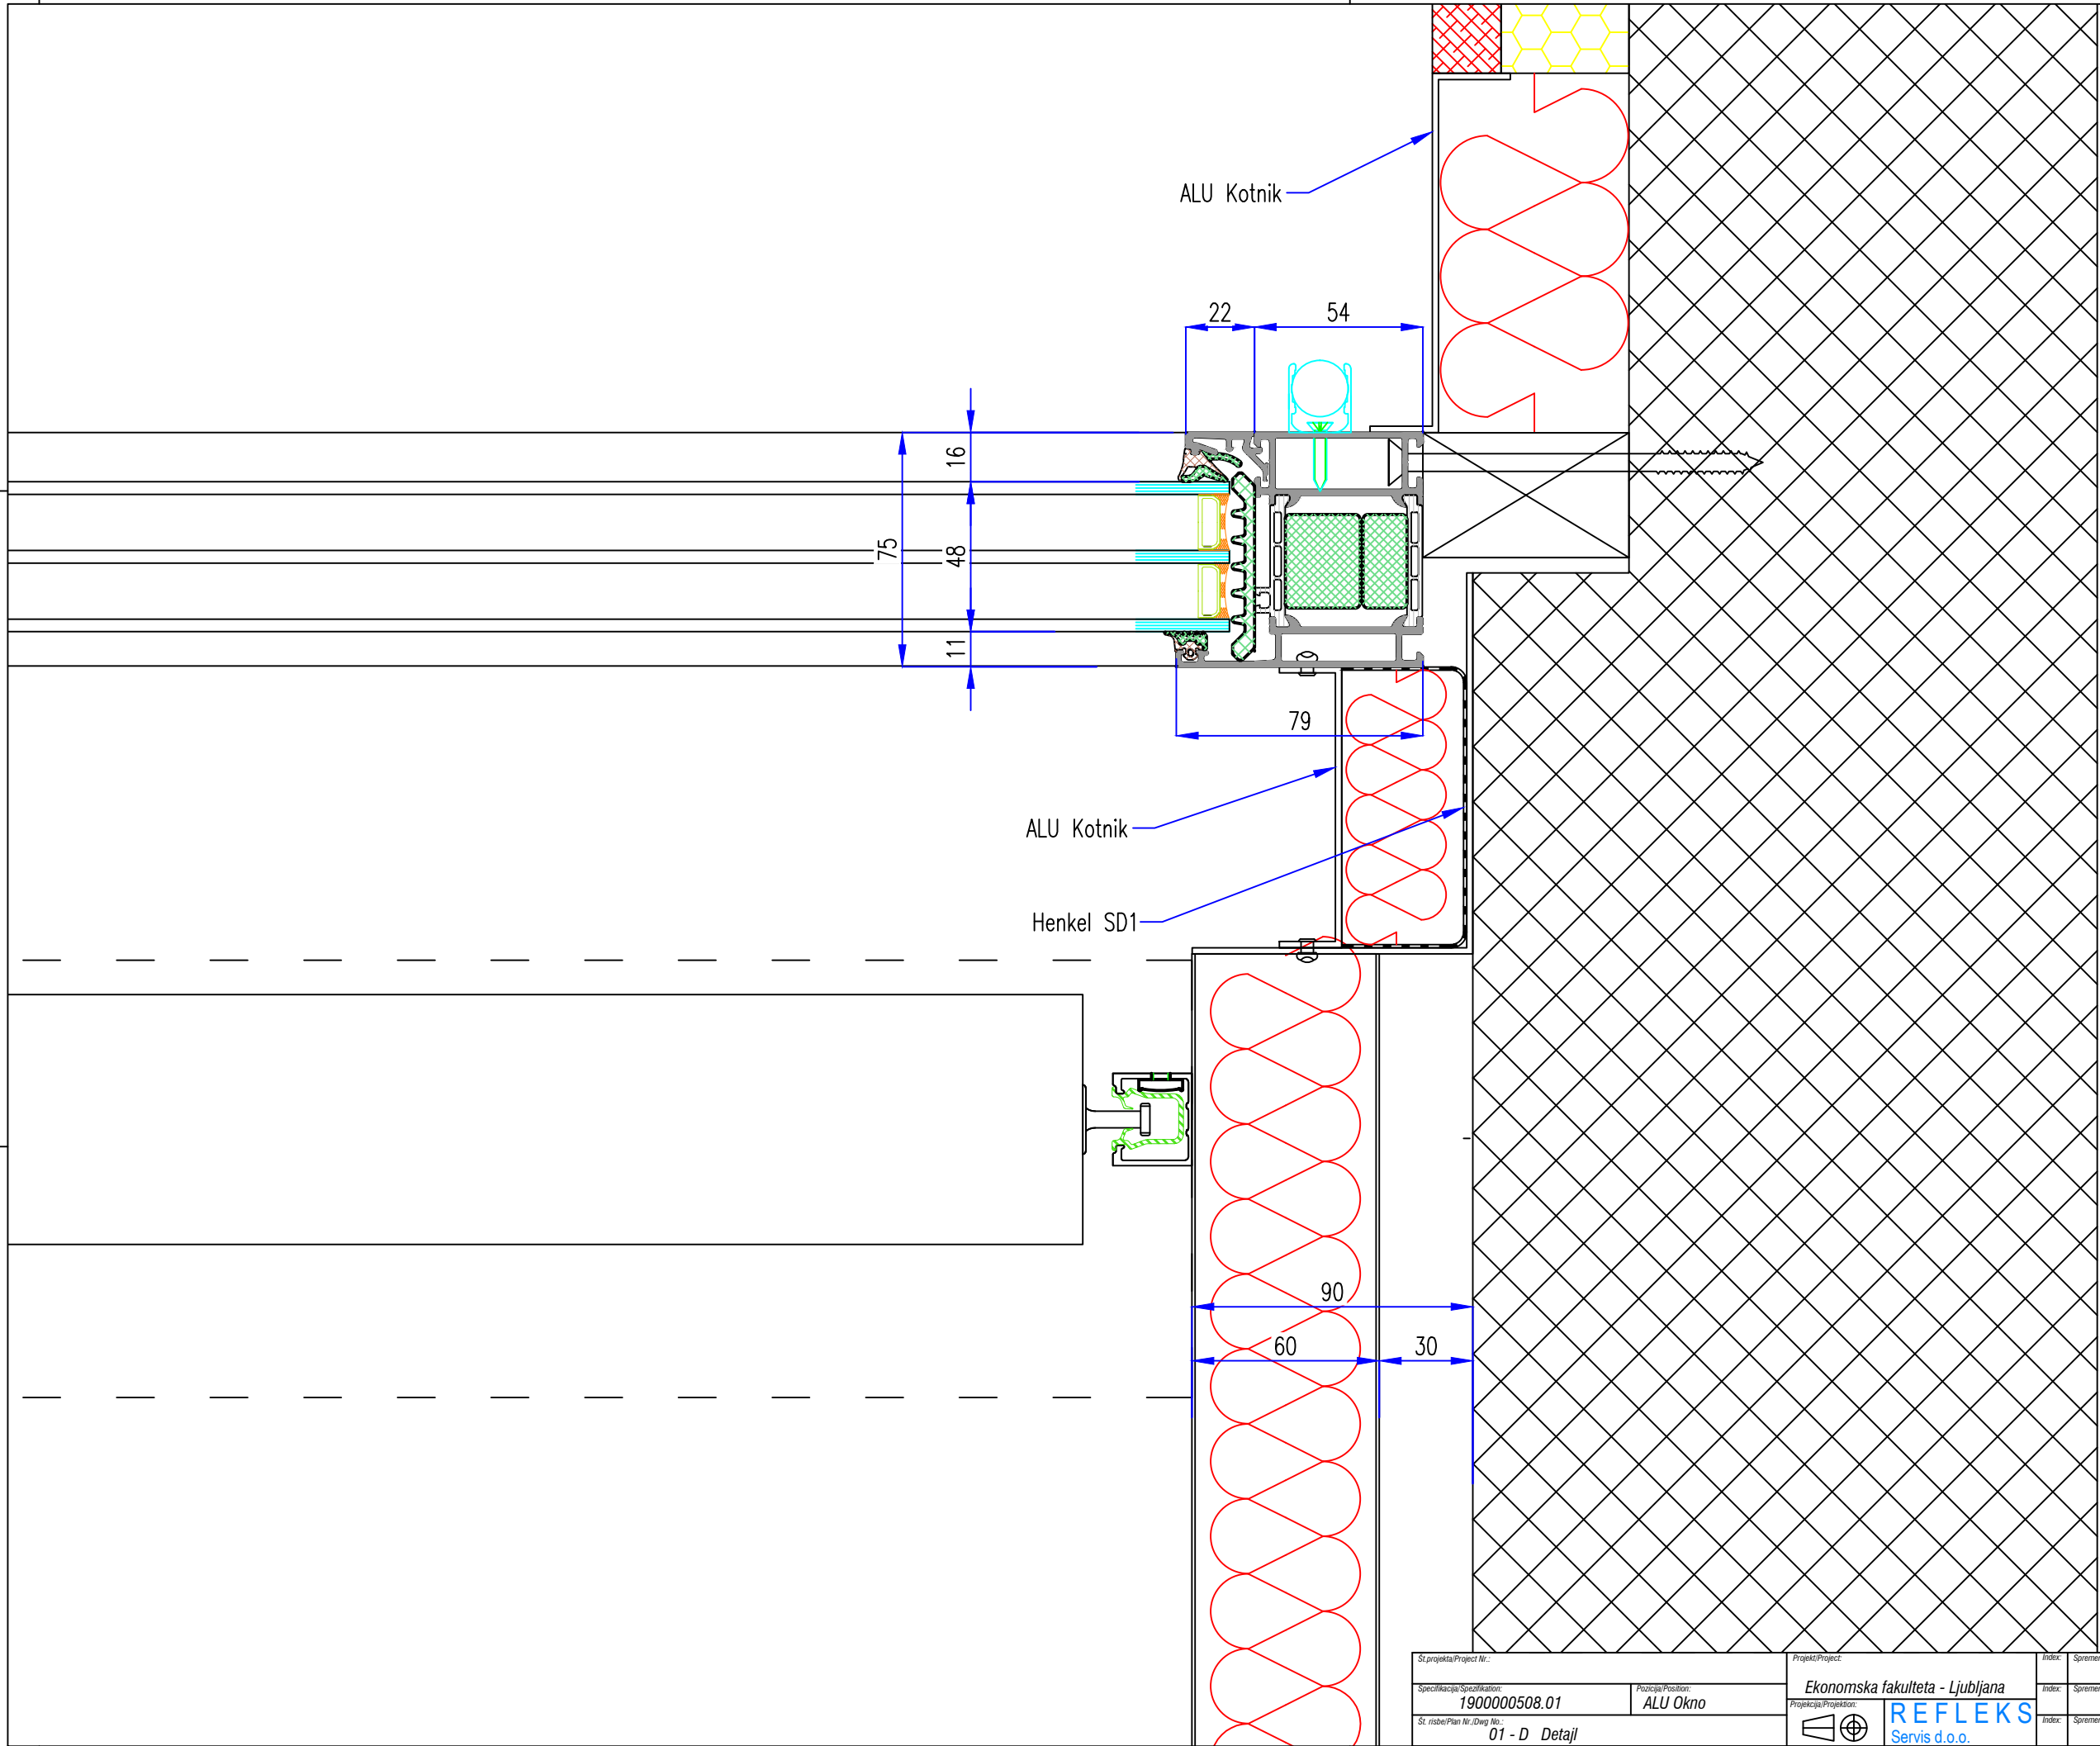


Detajl DH2

|                              |  |                    |  |                                                                                       |                             |                             |                                     |                                     |
|------------------------------|--|--------------------|--|---------------------------------------------------------------------------------------|-----------------------------|-----------------------------|-------------------------------------|-------------------------------------|
| St.projekta/Project No.:     |  | Projekt/Project:   |  | Indek:                                                                                | Sprememba/Aenderung/Change: | Datum/Date:                 | Tolerance/Toleranz: SIST ISO 2768-m |                                     |
| Specifikacija/Specification: |  | Pozicija/Position: |  | Ekonomska fakulteta - Ljubljana                                                       |                             | Indek:                      | Sprememba/Aenderung/Change:         | Datum/Date:                         |
| 1900000508.01                |  | ALU Okno           |  | Projekcija/Projection:                                                                |                             | Indek:                      | Sprememba/Aenderung/Change:         | Datum/Date:                         |
| St. risbe/Plan No.:          |  | REFLEKS            |  |  | Indek:                      | Sprememba/Aenderung/Change: | Datum/Date:                         | Tolerance/Toleranz: SIST ISO 2768-m |
| 01 - D Detajl                |  | Servis d.o.o.      |  |                                                                                       |                             |                             |                                     |                                     |
|                              |  |                    |  |                                                                                       |                             |                             |                                     |                                     |
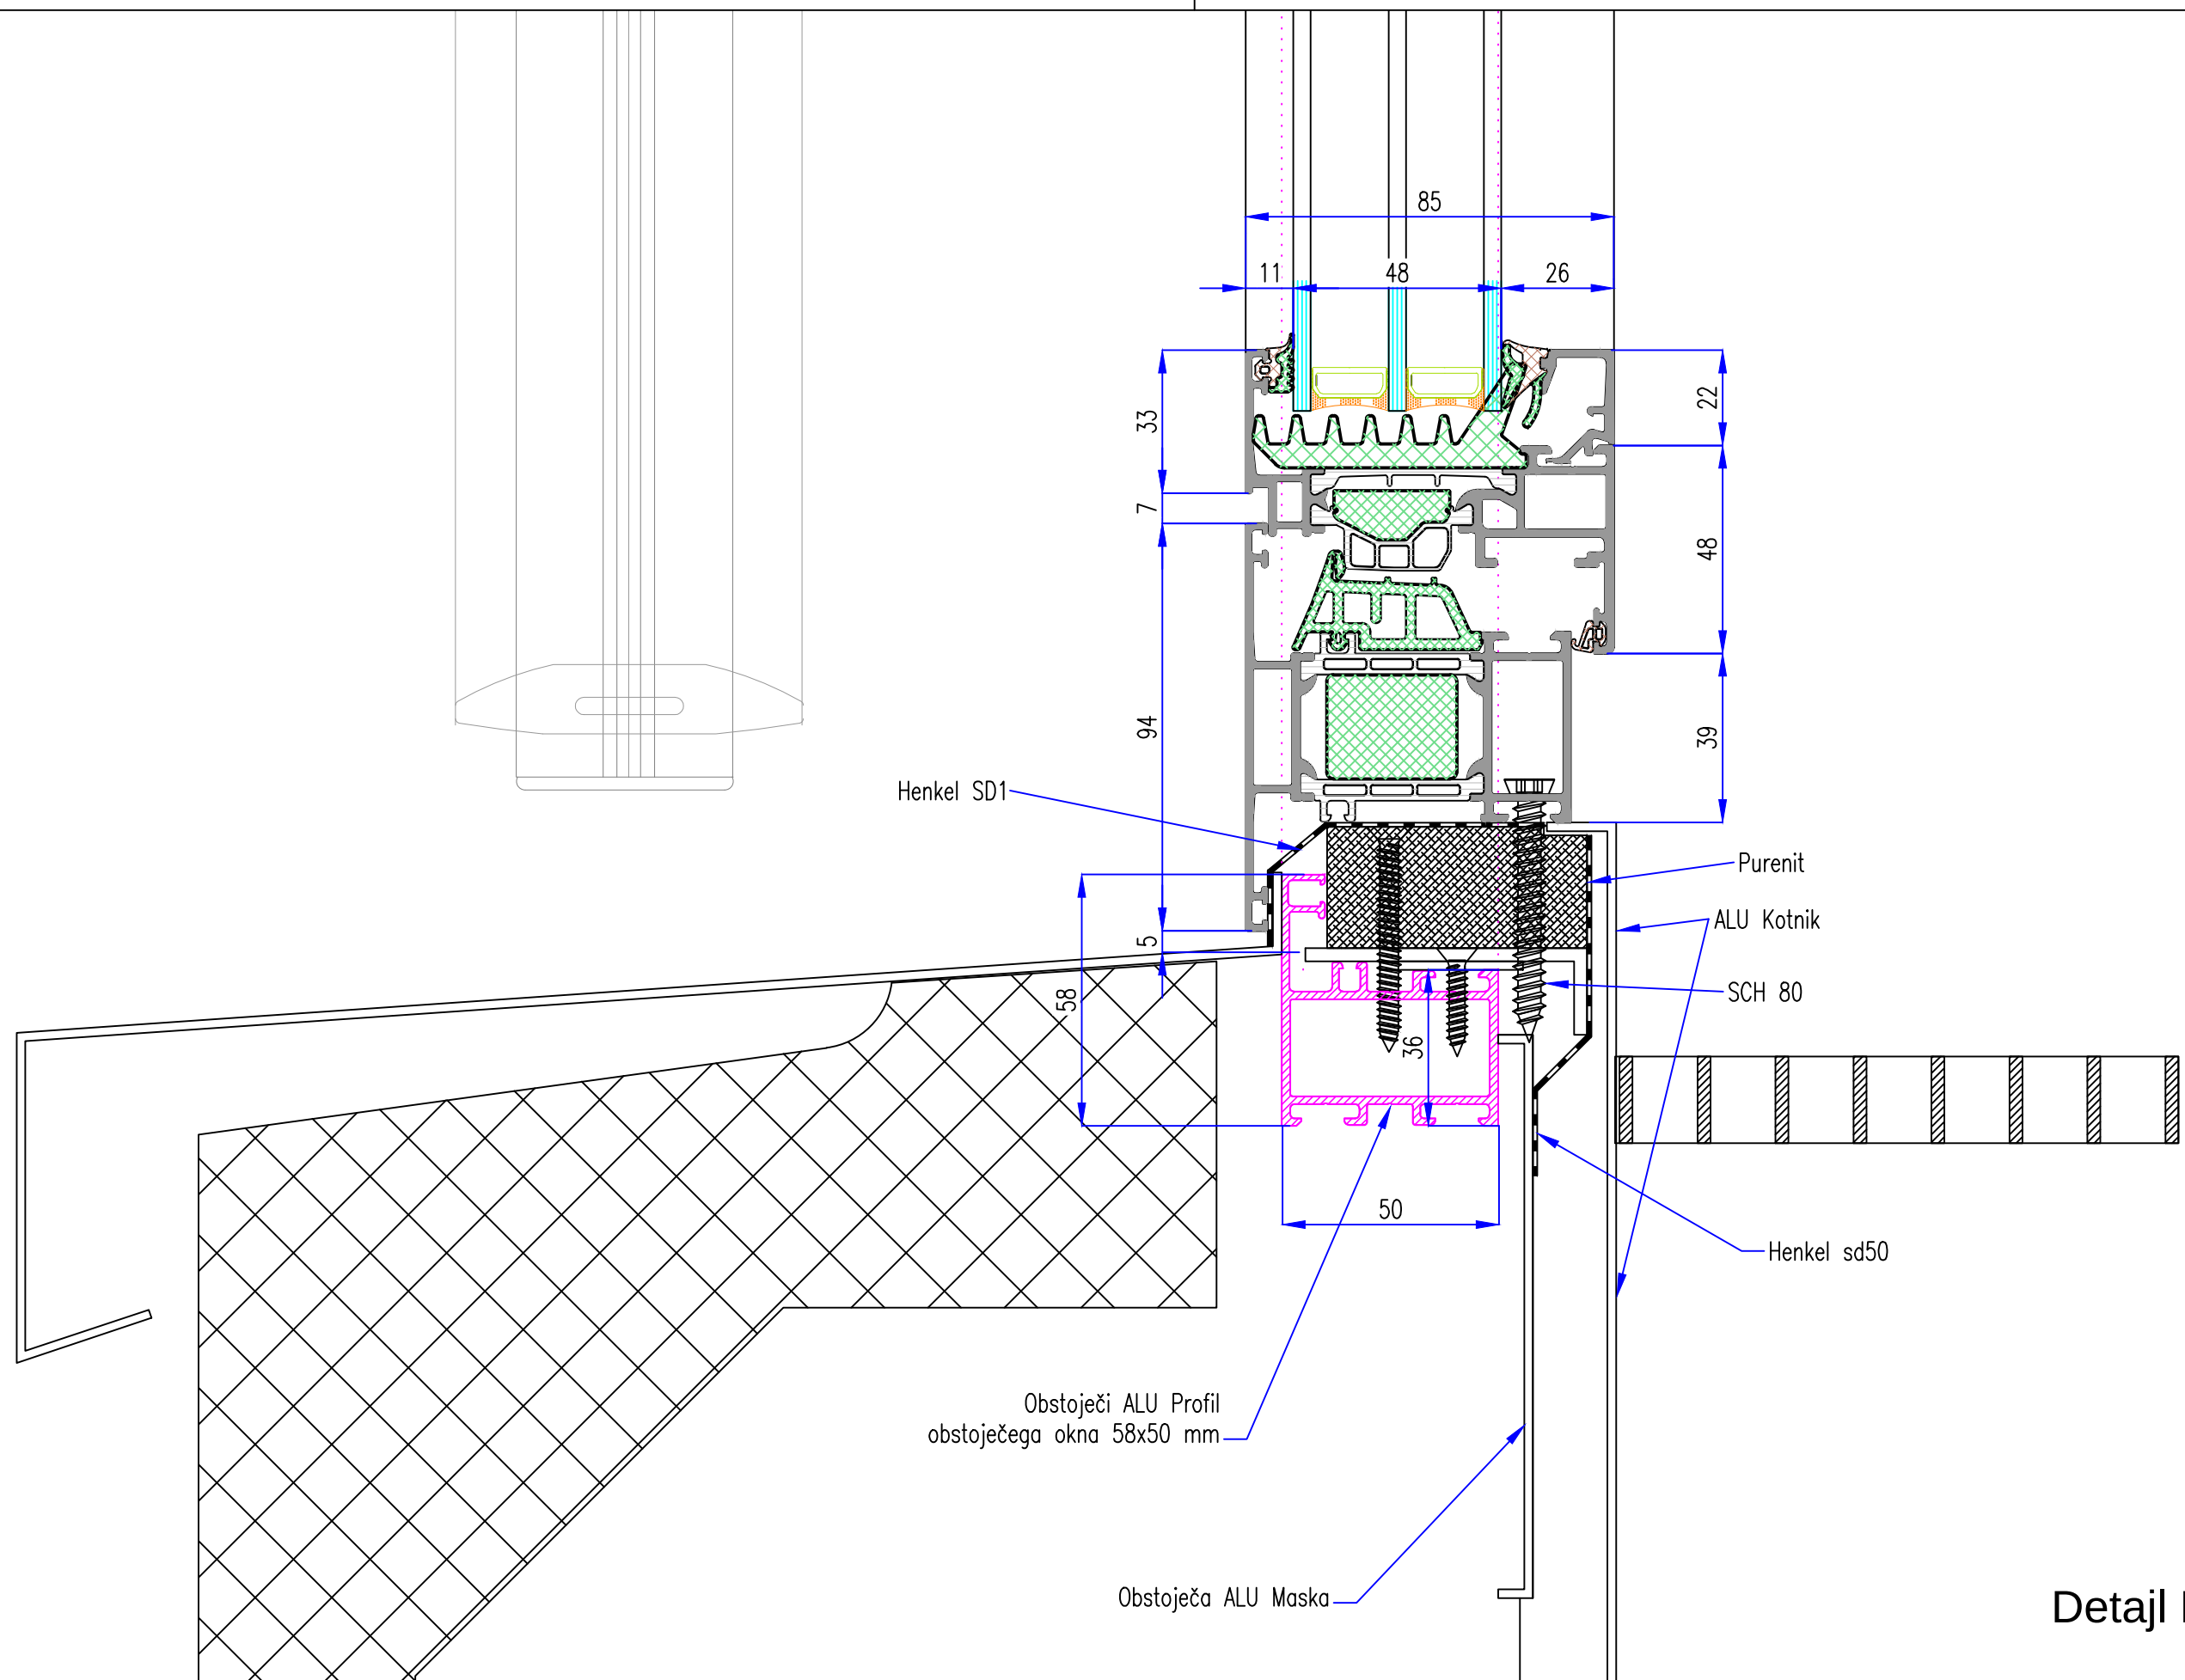


Detajl DV1.1

|                                     |                              |                    |                        |                      |                             |
|-------------------------------------|------------------------------|--------------------|------------------------|----------------------|-----------------------------|
| Tolerance/Tolerant: SIST ISO 2768-m |                              |                    |                        |                      |                             |
| St. projekta/Project Nr.:           | Specifikacija/Specification: | Posicija/Position: | Projekcija/Projection: | Indeks:              | Sprememba/Aenderung/Change: |
| 1900000508.01                       | ALU Okno                     |                    |                        |                      |                             |
| St. risbe/Plan Nr./Dwg No.:         | 01 - D Detajl                |                    |                        |                      |                             |
| Ekonomski fakulteta - Ljubljana     |                              | REFLEKS            |                        | G - TP               |                             |
| Servis d.o.o.                       |                              |                    |                        | Merno/Masstab/Scale: |                             |
|                                     |                              |                    |                        | 1:1,5                |                             |
|                                     |                              |                    |                        | Datum/Date:          |                             |
|                                     |                              |                    |                        | 24.10.2019           |                             |

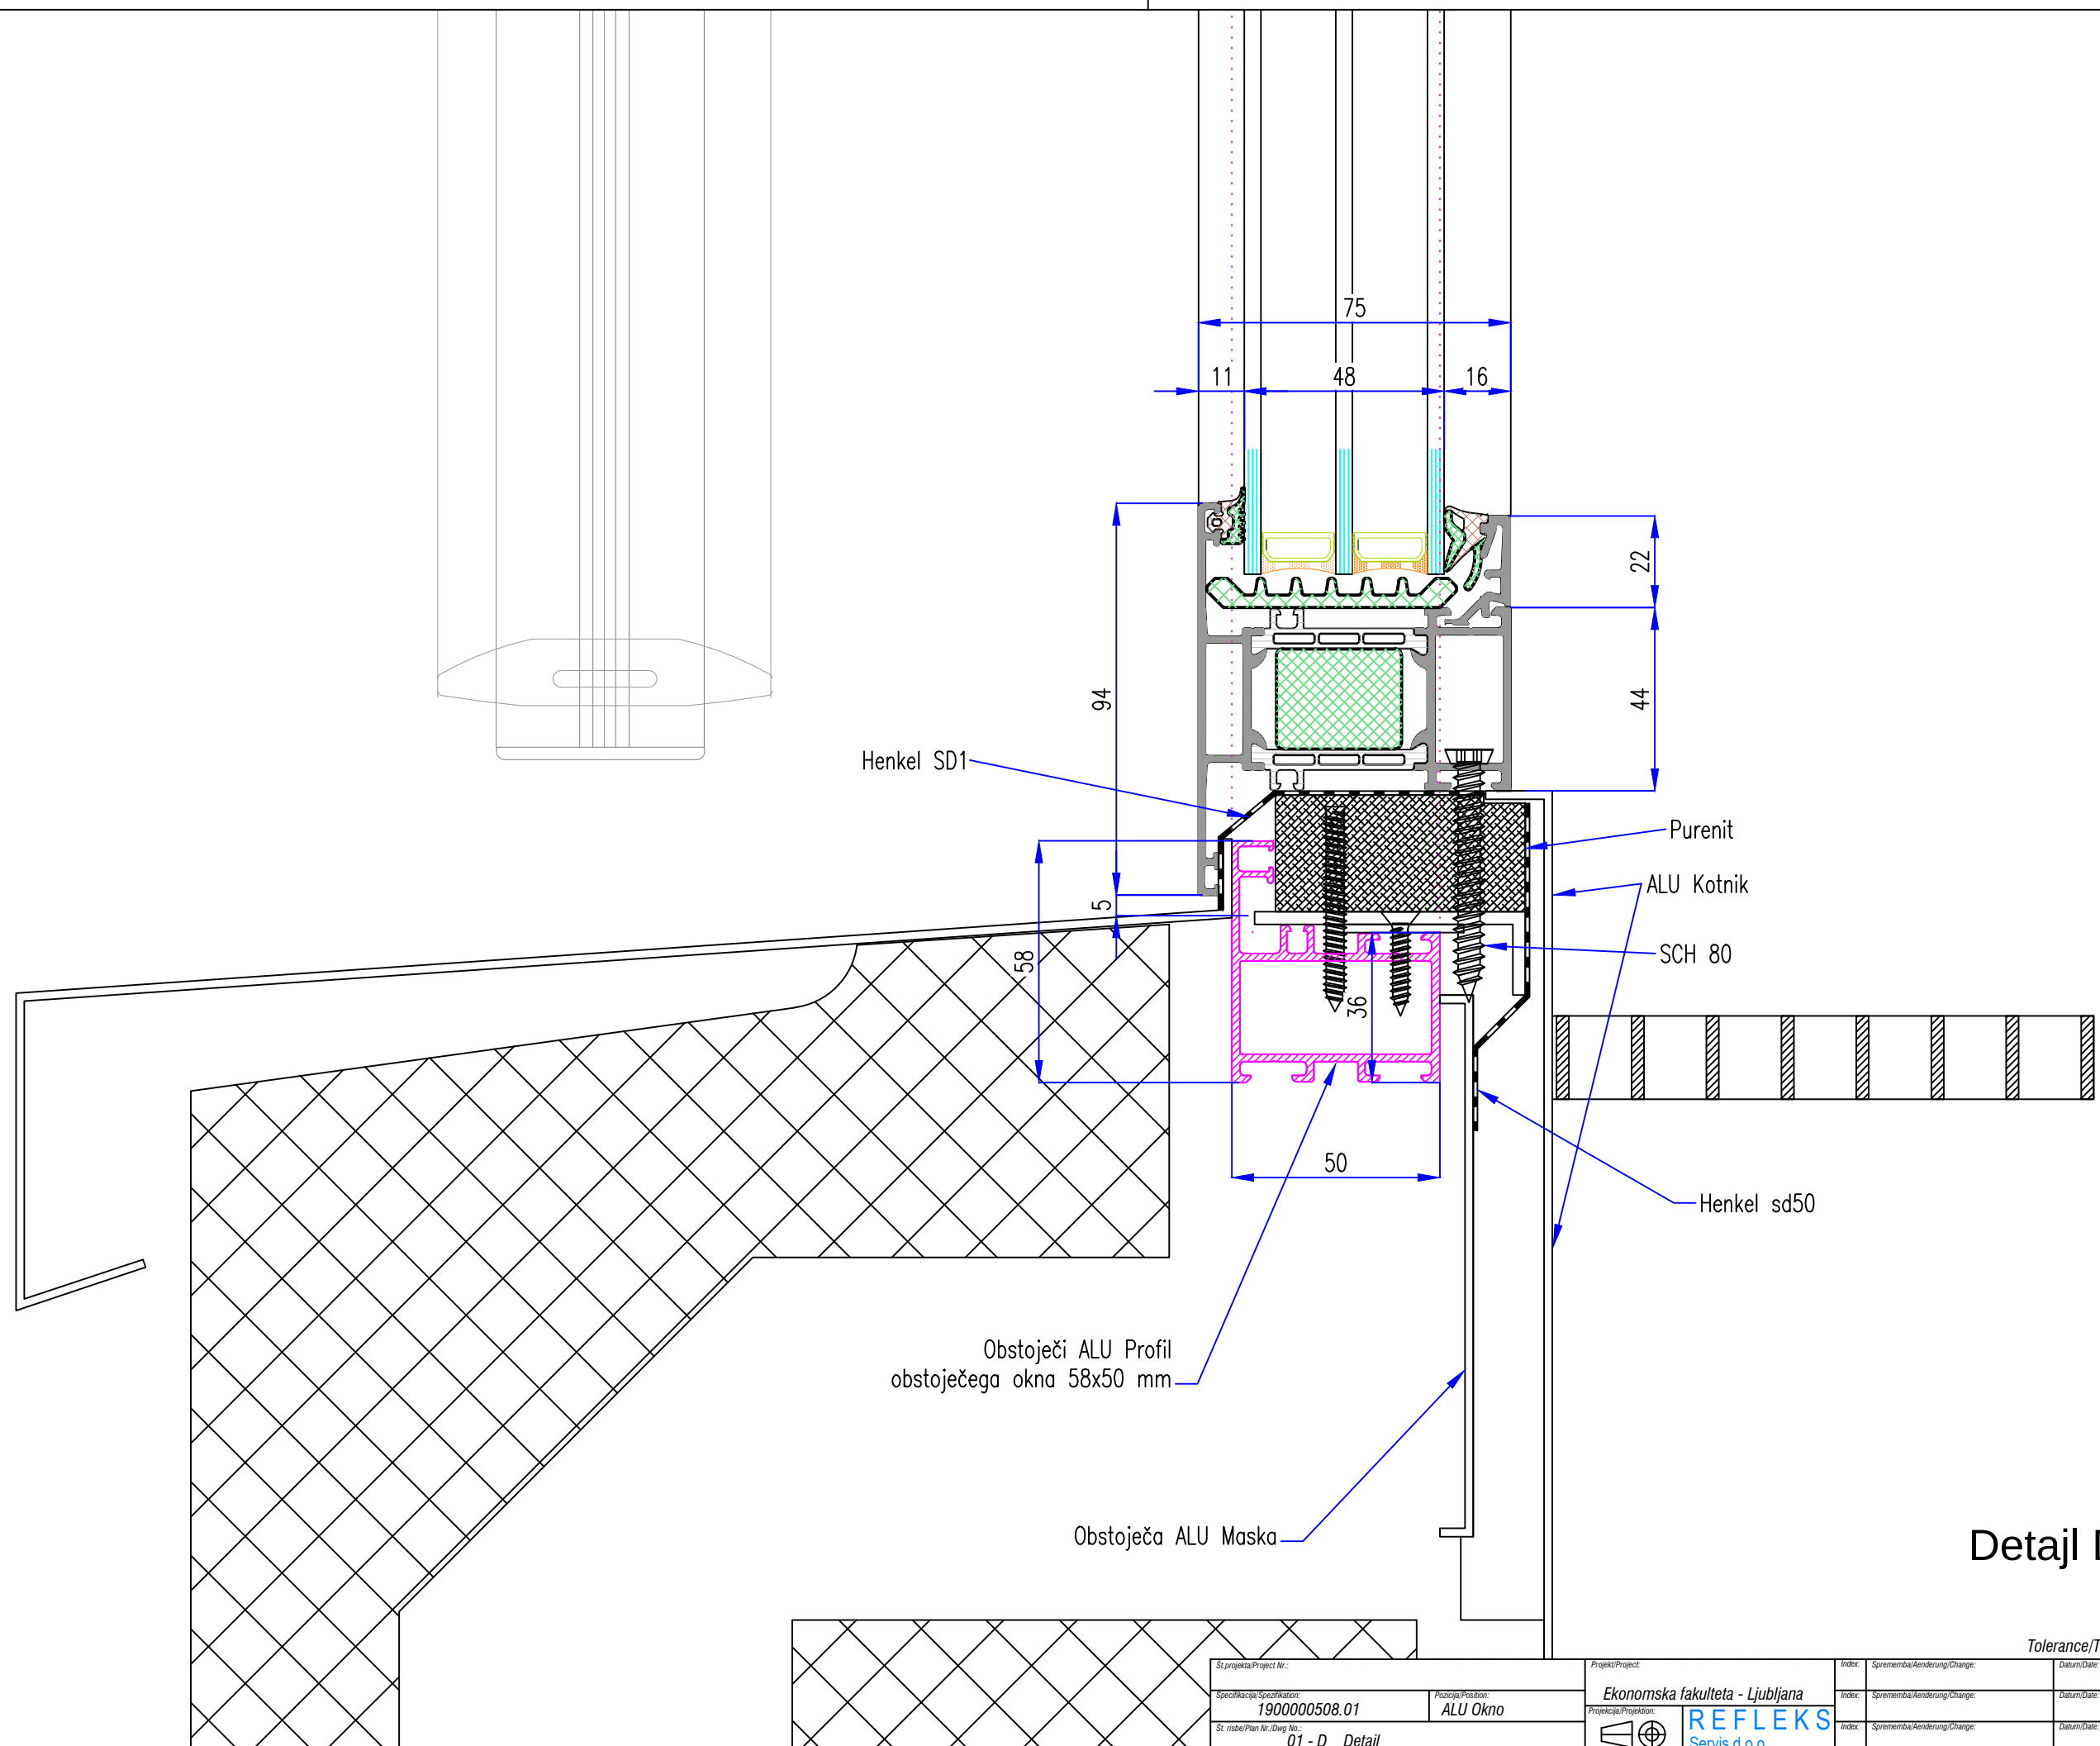

Detajl DV1.2

|                              |  |                          |  |         |                             |             |                                     |  |
|------------------------------|--|--------------------------|--|---------|-----------------------------|-------------|-------------------------------------|--|
| St. projekta/Project Nr.:    |  | Projekt/Project:         |  | Indeks: | Sprememba/Aenderung/Change: | Datum/Date: | Tolerance/Toleranz: SIST ISO 2768-m |  |
| Specifikacija/Specification: |  | Pozicija/Position:       |  | Indeks: | Sprememba/Aenderung/Change: | Datum/Date: | Risica/Gezeichnet/Drawn:            |  |
| 1900000508.01                |  | ALU Okno                 |  |         |                             |             | G - TP                              |  |
| St. risbe/Plan Nr./Dwg No.:  |  | Projekcija/Projection:   |  | Indeks: | Sprememba/Aenderung/Change: | Datum/Date: | Merilo/Masstab/Scale:               |  |
| 01 - D Detajl                |  | REFLEKS<br>Servis d.o.o. |  |         |                             |             | 1:1,5                               |  |
|                              |  |                          |  | Indeks: | Sprememba/Aenderung/Change: | Datum/Date: | Datum/Date:                         |  |
|                              |  |                          |  |         |                             |             | 24.10.2019                          |  |

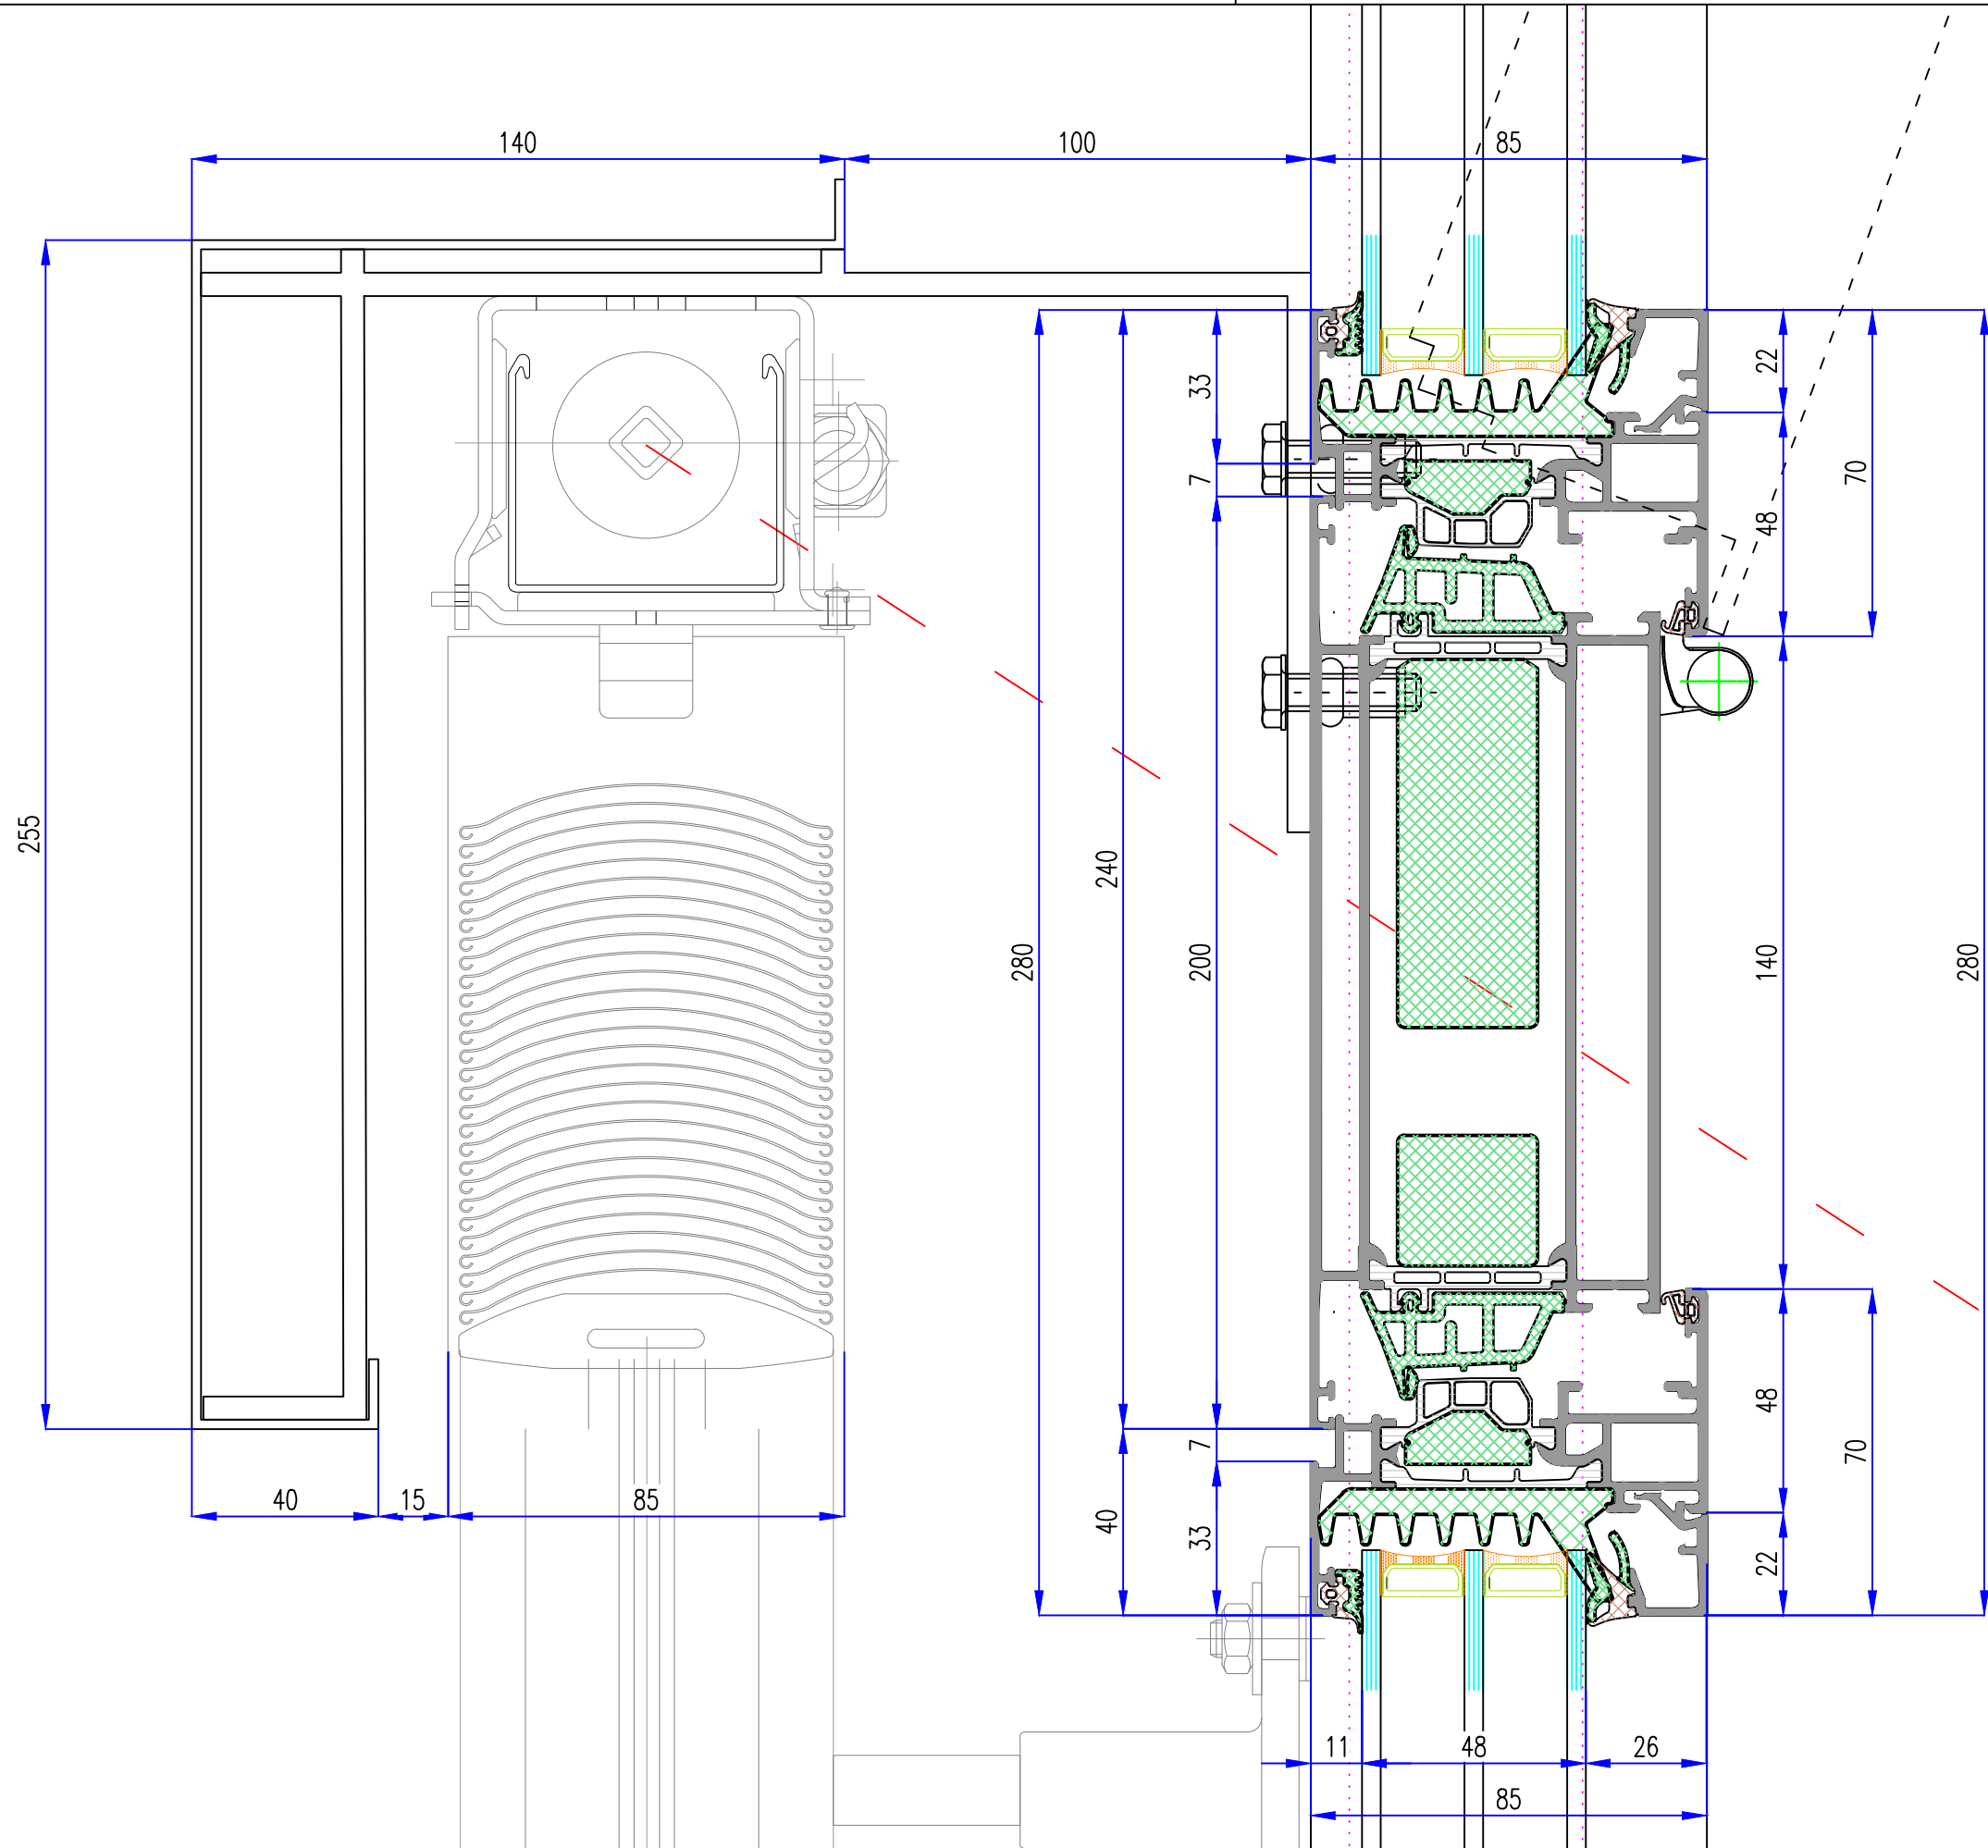

Detajl DV2.1

Tolerance/Tolerantz: SIST ISO 2768-m


|                              |  |                    |  |         |                            |             |                          |
|------------------------------|--|--------------------|--|---------|----------------------------|-------------|--------------------------|
| St. projekta/Project Nr.:    |  | Projekt/Project:   |  | Indeks: | Sprememba/Änderung/Change: | Datum/Date: | Risalo/Gezeichnet/Drawn: |
| Specifikacija/Specification: |  | Pozicija/Position: |  | Indeks: | Sprememba/Änderung/Change: | Datum/Date: | G - TP                   |
| 1900000508.01                |  | ALU Okno           |  | Indeks: | Sprememba/Änderung/Change: | Datum/Date: | Merno/Masstab/Scale:     |
| St. risbe/Plan Nr./Dwg No.:  |  | 01 - D Detajl      |  | Indeks: | Sprememba/Änderung/Change: | Datum/Date: | 1:1,5                    |
|                              |  |                    |  | Indeks: | Sprememba/Änderung/Change: | Datum/Date: | 24.10.2019               |

Ekonomska fakulteta - Ljubljana

Projekcija/Projection:

REFLEKS

Servis d.o.o.

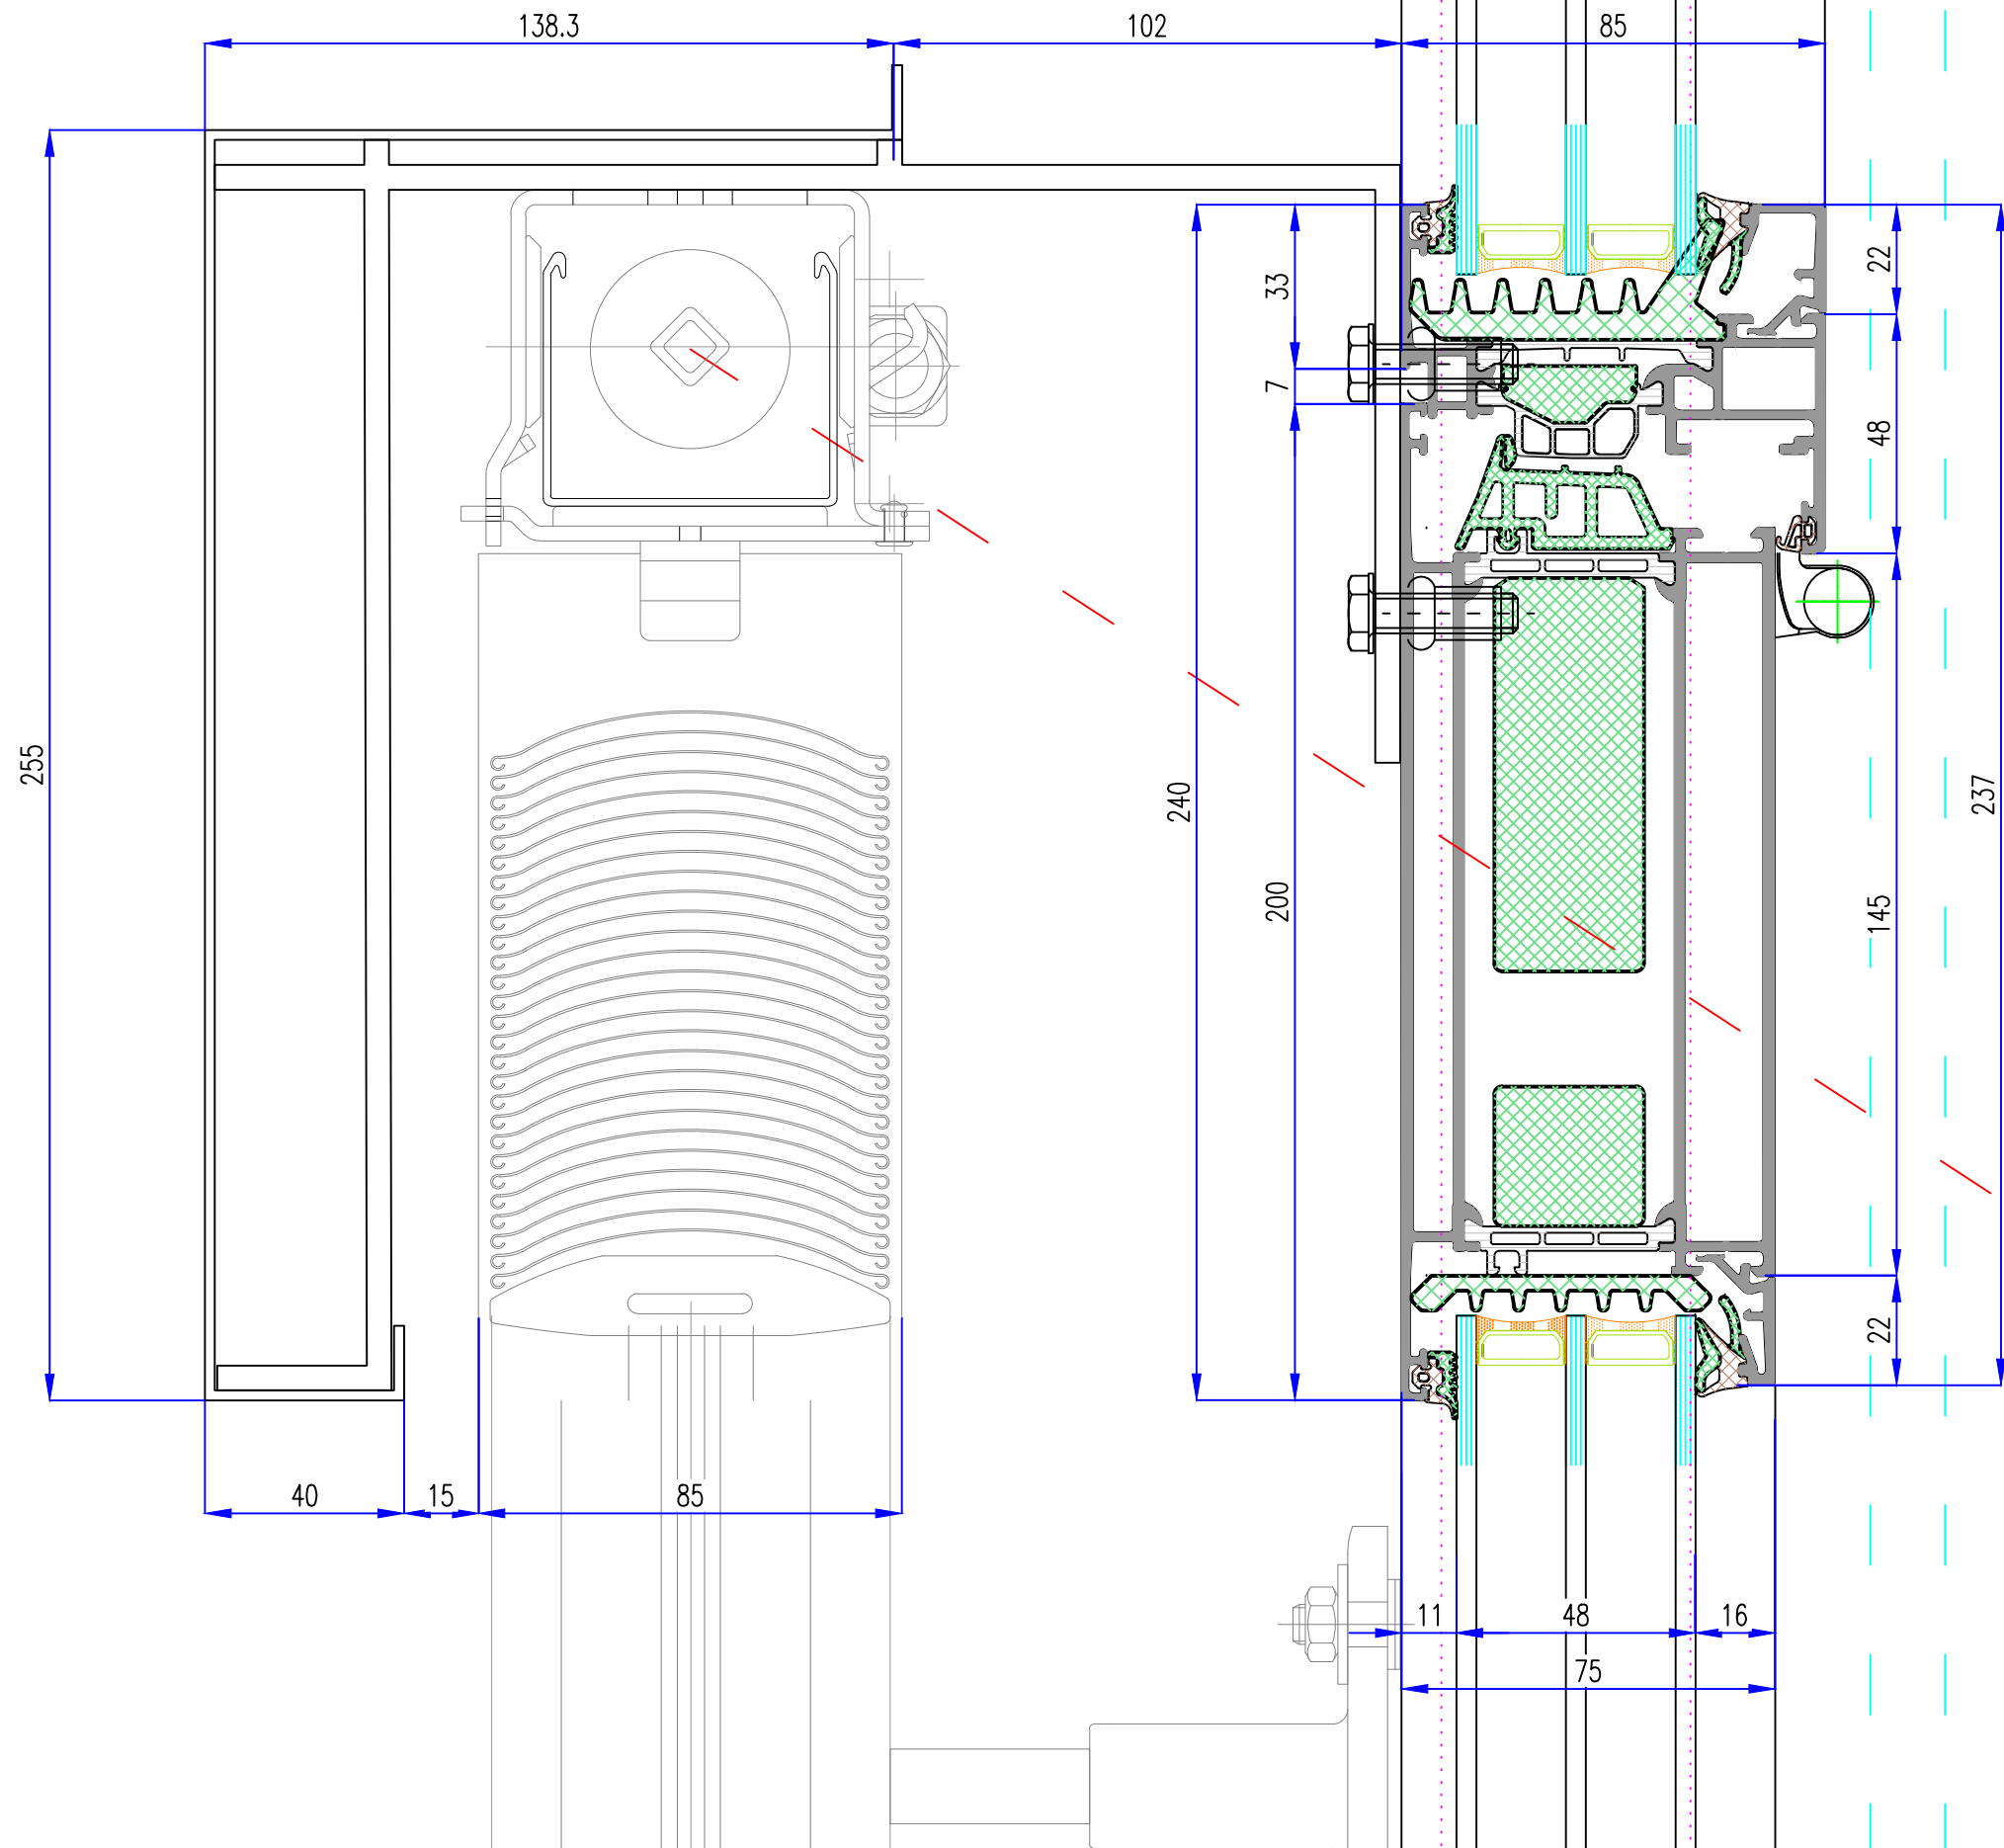

Detajl DV2.2


Tolerance/Tolerantz: SIST ISO 2768-m

|                              |  |                    |  |         |                            |             |                          |
|------------------------------|--|--------------------|--|---------|----------------------------|-------------|--------------------------|
| St. projekta/Project Nr.:    |  | Projekt/Project:   |  | Indeks: | Sprememba/Änderung/Change: | Datum/Date: | Risali/Gezeichnet/Drawn: |
| Specifikacija/Specification: |  | Pozicija/Position: |  | Indeks: | Sprememba/Änderung/Change: | Datum/Date: | G - TP                   |
| 1900000508.01                |  | ALU Okno           |  | Indeks: | Sprememba/Änderung/Change: | Datum/Date: | Merno/Masstab/Scale:     |
| St. risbe/Plan Nr./Dwg No.:  |  | 01 - D Detajl      |  | Indeks: | Sprememba/Änderung/Change: | Datum/Date: | 1:1,5                    |
|                              |  |                    |  | Indeks: | Sprememba/Änderung/Change: | Datum/Date: | 24.10.2019               |



Ekonomska fakulteta - Ljubljana  
REFLEKS  
Servis d.o.o.






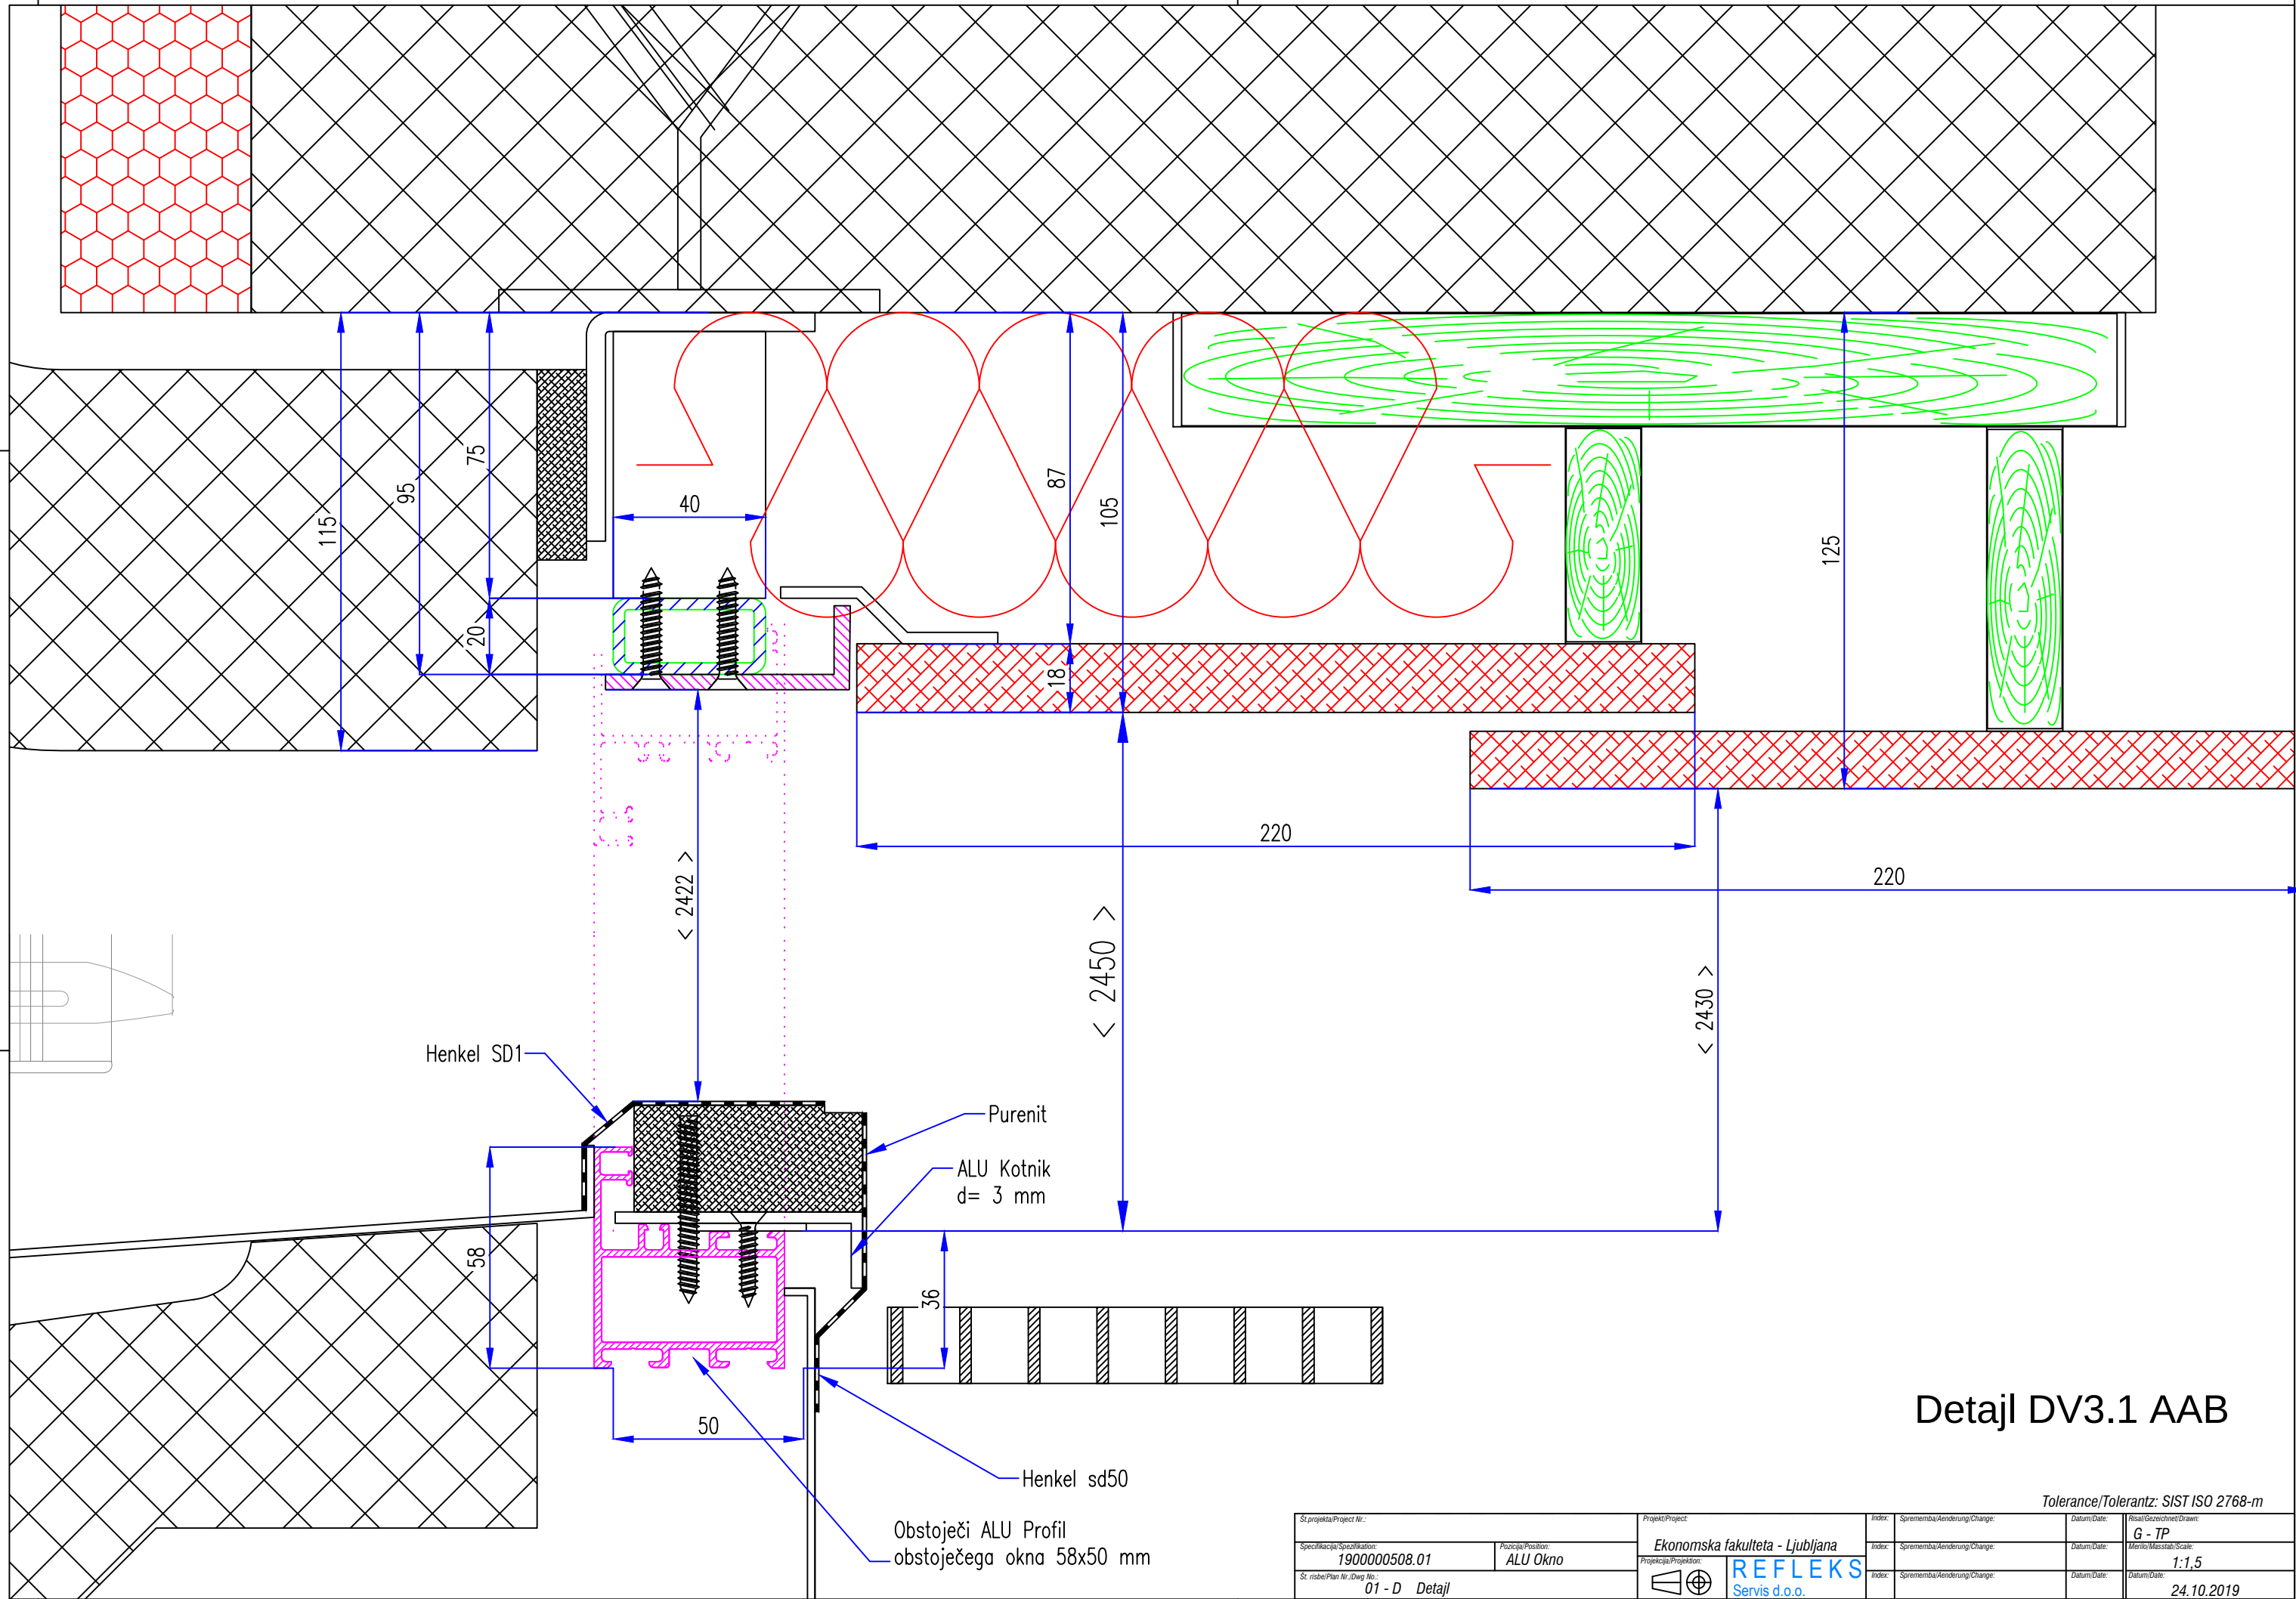

Detajl DV3.1 AAB

|                               |  |                    |  |                                                                                       |  |                             |  |                             |  |                         |  |
|-------------------------------|--|--------------------|--|---------------------------------------------------------------------------------------|--|-----------------------------|--|-----------------------------|--|-------------------------|--|
| St.projekta/Project Nr.:      |  | Projekt/Project:   |  | Indeks:                                                                               |  | Sprememba/Aenderung/Change: |  | Datum/Date:                 |  | Risik/Gezeichnet/Drawn: |  |
| Specifikacija/Spzifikazition: |  | Pozicija/Position: |  | Ekonomska fakulteta - Ljubljana                                                       |  | Indeks:                     |  | Sprememba/Aenderung/Change: |  | Datum/Date:             |  |
| 1900000508.01                 |  | ALU Okno           |  | Projekcija/Projection:                                                                |  | REFLEKS                     |  | Datum/Date:                 |  | Merilo/Masstab/Scale:   |  |
| St. risbe/Plan Nr./Dwg No.:   |  | 01 - D Detajl      |  |  |  | Servis d.o.o.               |  | Datum/Date:                 |  | Datum/Date:             |  |
| 24.10.2019                    |  |                    |  |                                                                                       |  |                             |  | 24.10.2019                  |  |                         |  |



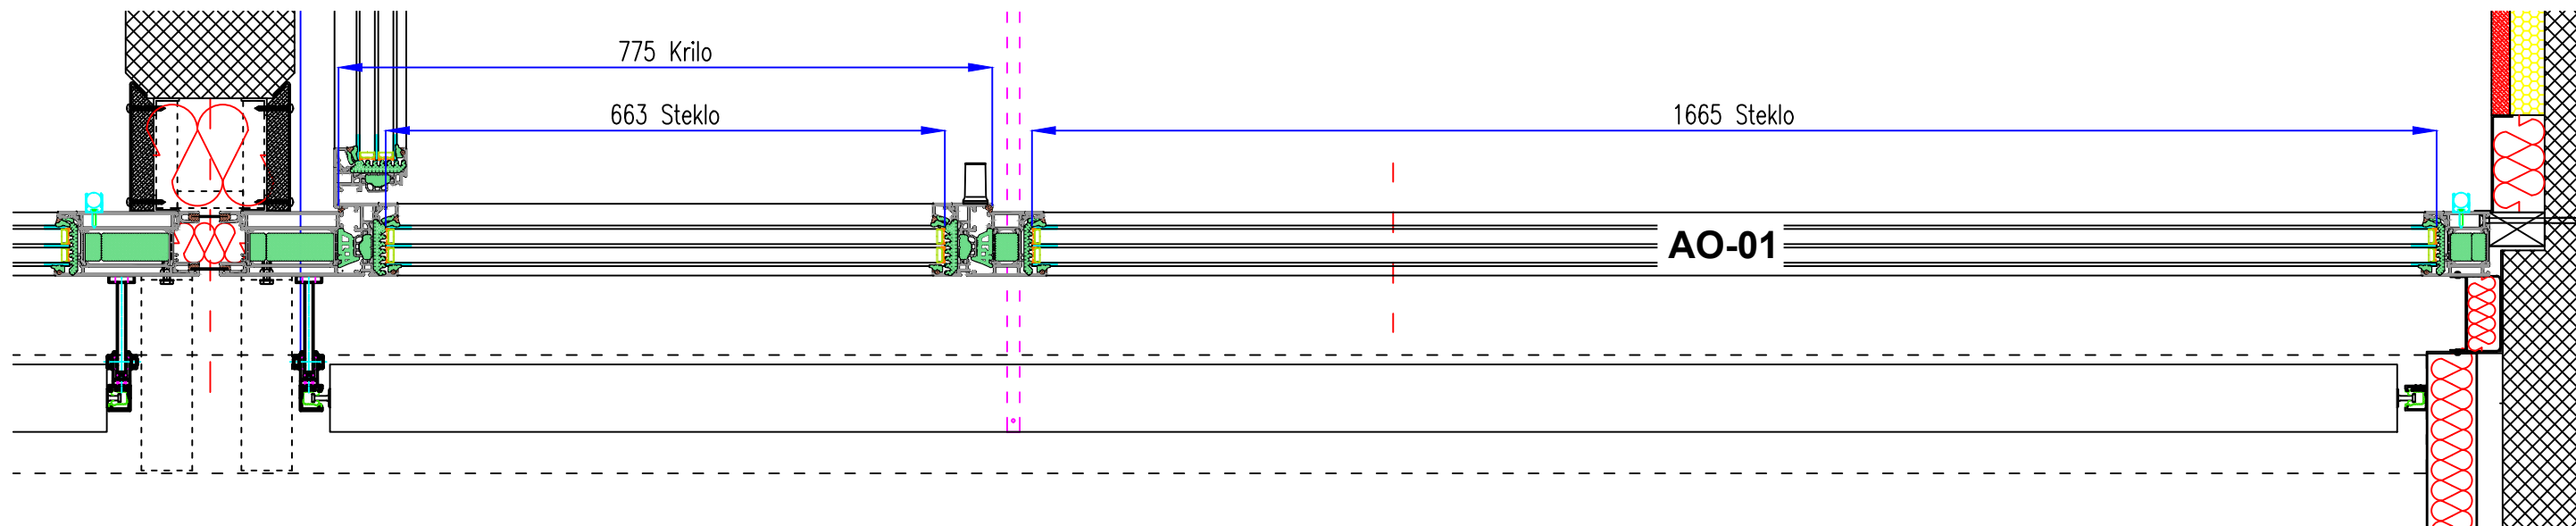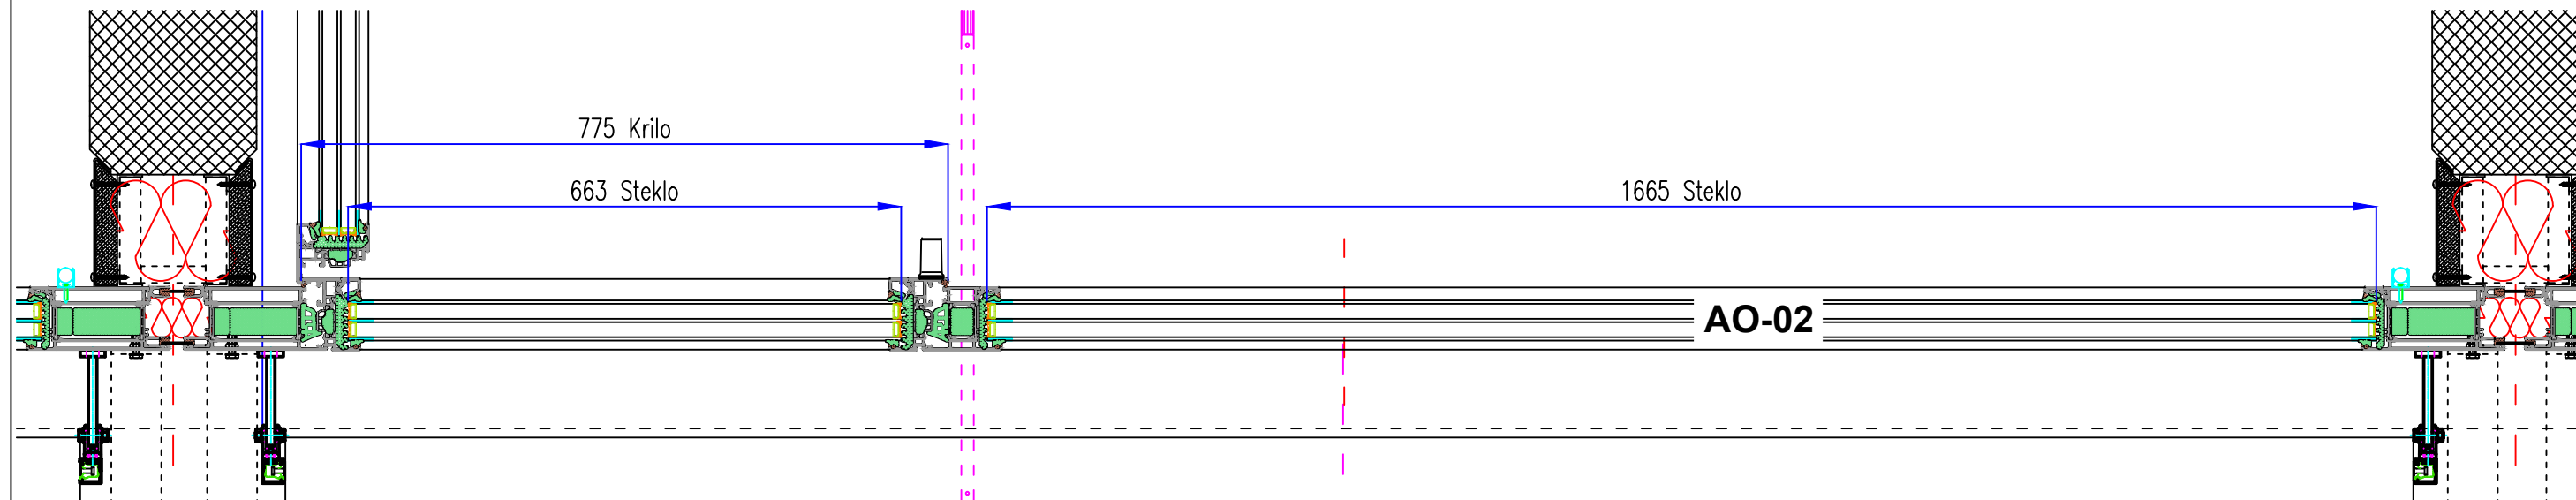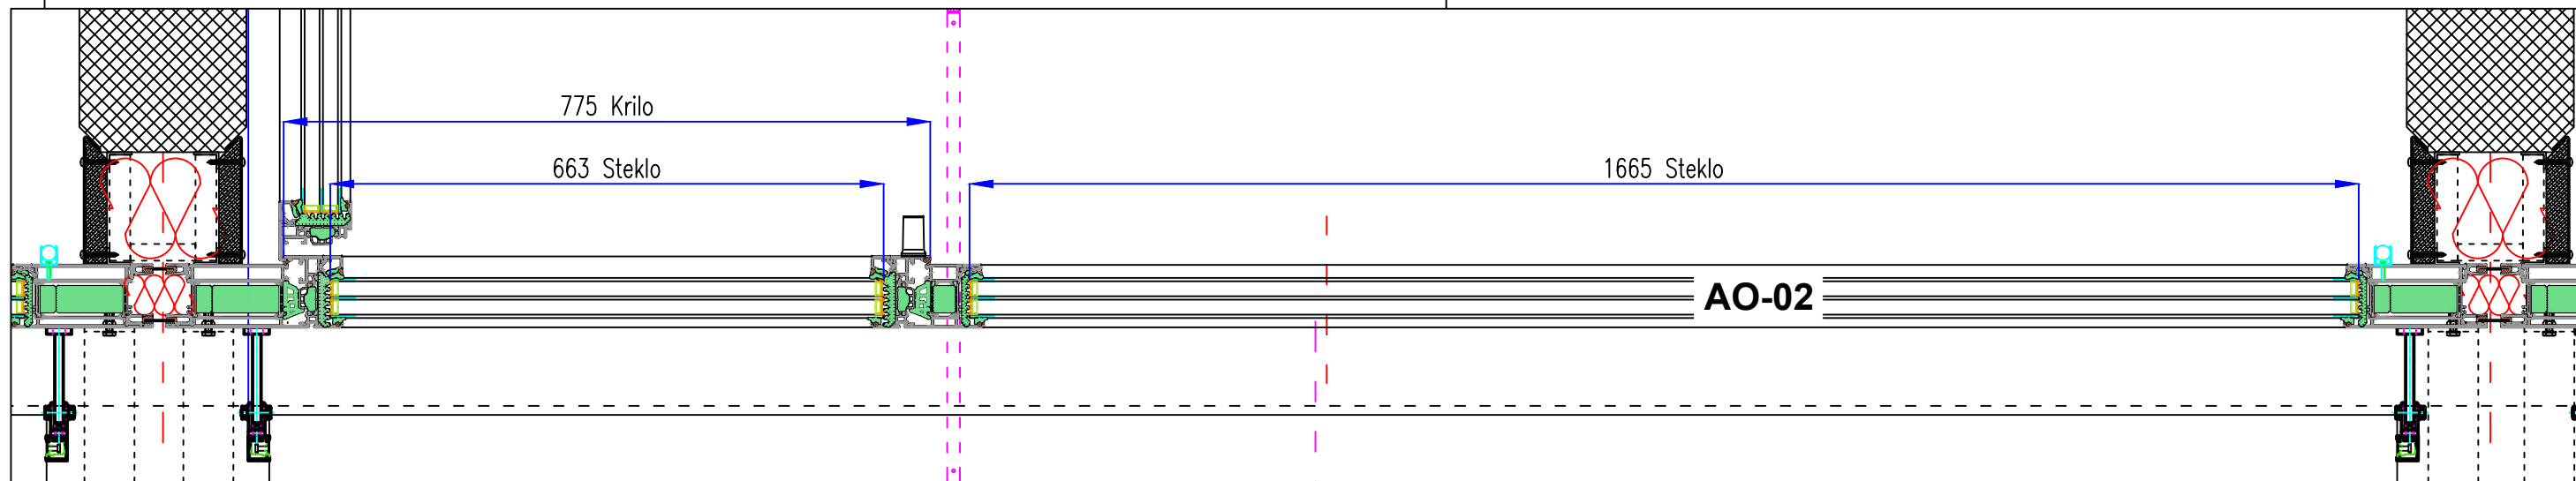

|                              |  |                    |  |                                     |  |             |  |                                     |  |
|------------------------------|--|--------------------|--|-------------------------------------|--|-------------|--|-------------------------------------|--|
| St. projekta/Project Nr.:    |  | Projekt/Project:   |  | Indeks: Sprememba/Aenderung/Change: |  | Datum/Date: |  | Tolerance/Toleranz: SIST ISO 2768-m |  |
| Specifikacija/Specification: |  | Pozicija/Position: |  | Indeks: Sprememba/Aenderung/Change: |  | Datum/Date: |  | G - TP                              |  |
| 1900000508.01                |  | ALU Okno           |  | Projekcija/Projection:              |  | Datum/Date: |  | Merilo/Masstab/Scale:               |  |
| St. risbe/Plan Nr./Dwg No.:  |  | 01 - HP - Meritev  |  | REFLEKS                             |  | Datum/Date: |  | 1:25                                |  |
|                              |  |                    |  | Servis d.o.o.                       |  |             |  | 24.10.2019                          |  |