


PREČNO STIKOVANJE NOVEGA IN STAREGA ASFALTA

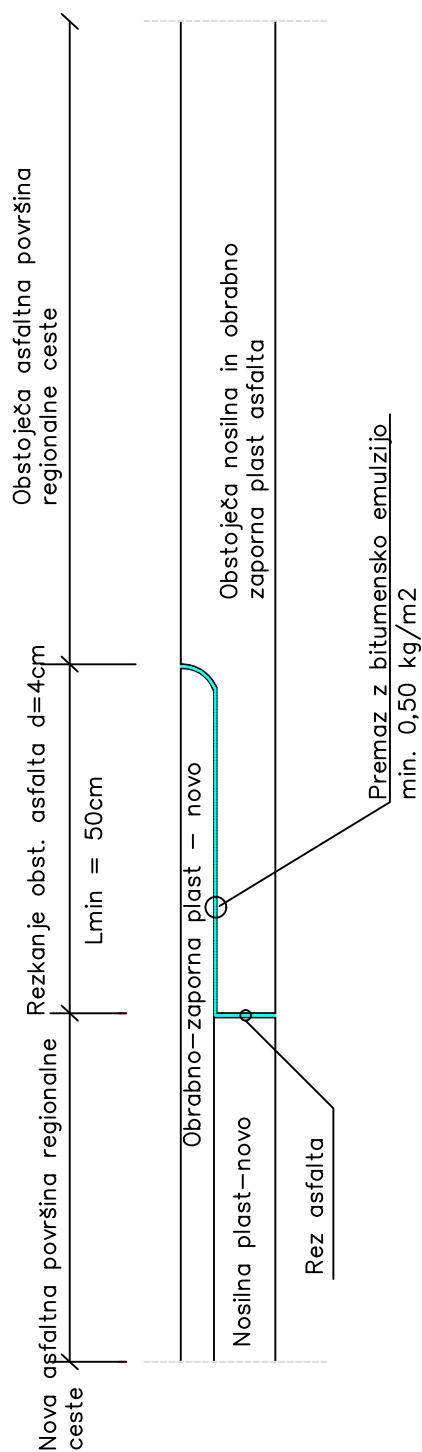

G.151
MERILO 1:50