


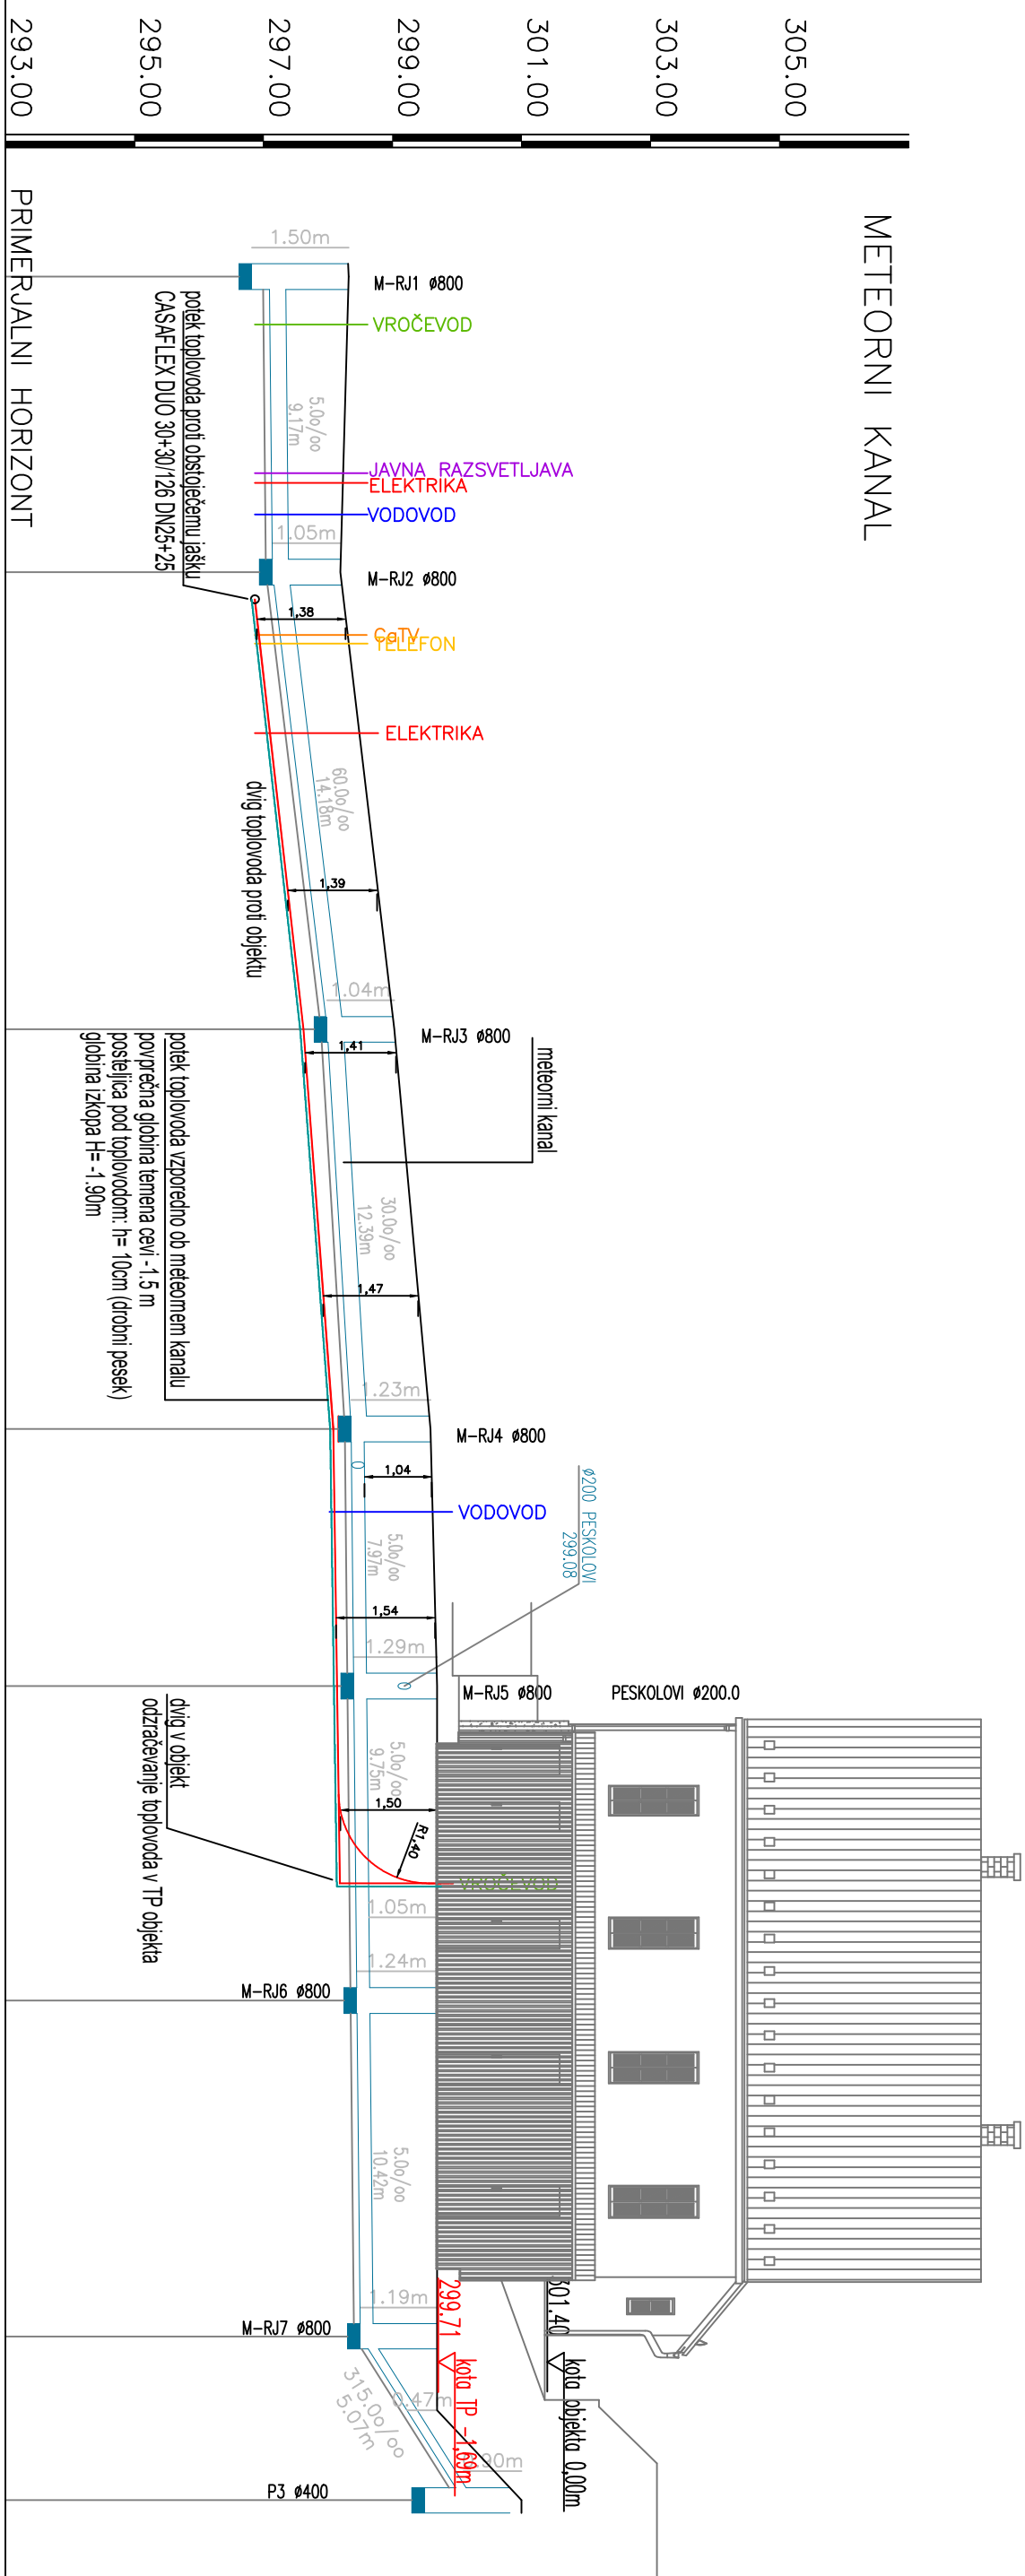

Ime	M-RJ1	M-RJ2	M-RJ3	M-RJ4	M-RJ5	M-RJ6	M-RJ7	P3
Stacionaža	0.00	9.17	23.35	35.74	43.71	53.46	63.88	68.95
KOTA TERENA	298.32	298.19	299.03	299.59	299.69	299.69	299.69	301.00
KOTA IZTOKA, VTOKA	296.82 297.09	297.14	297.99	298.36	298.40	298.45	298.50	300.10
GLOBINA IZKOPA	1.60 1.33	1.15	1.14	1.33	1.39	1.34	1.29	1.00
PADEC	5.0	60.0	30.0	5.0			315.0	
DOLŽINA	9.17	14.18	12.39	7.97	9.75	10.42	5.07	
CEV PROFIL DOLŽINA	CASA FLEX DUO 30x30/126 DN25+25			PP DN 200 SN 12 , L=28.14		PP DN 160 SN 12 , L=5.07		

[illegible]