



electrodrive 230VAC
roof: 22pcs
vertical positions: 20pcs

always left position
roof divided into 11 sectors
vertical positions divided to 18 sectors

sectors can be electrically coupled

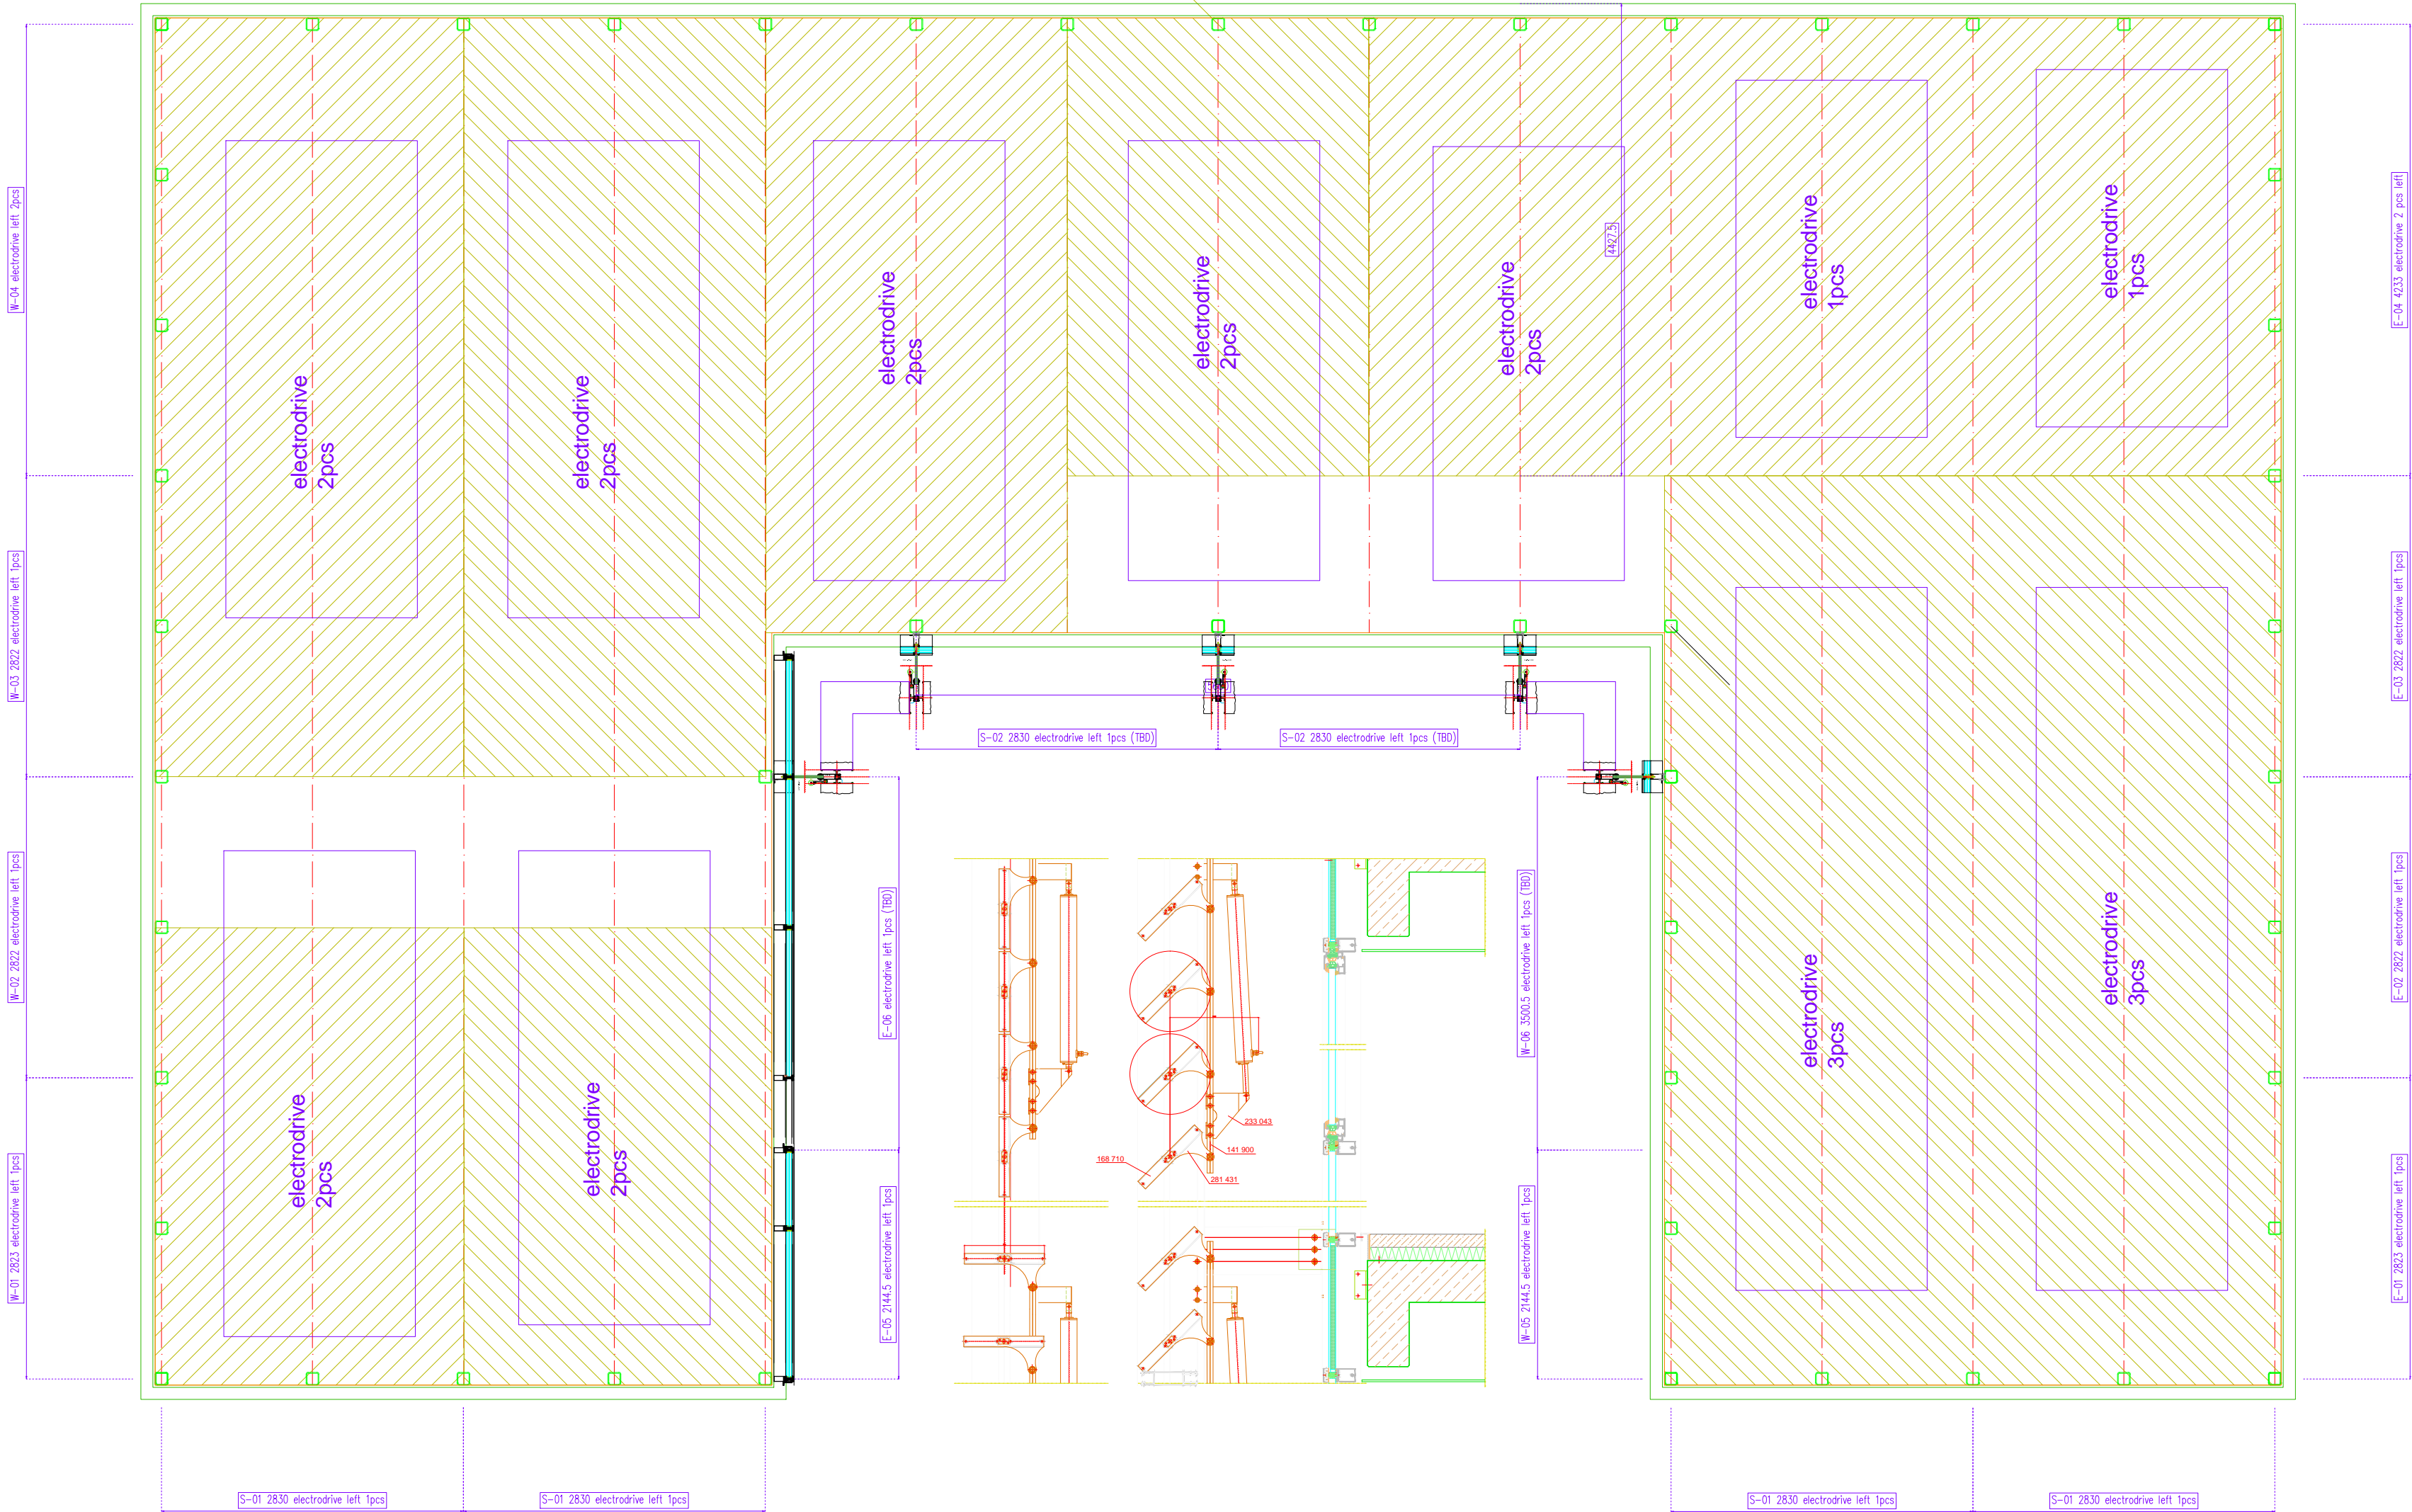

 RASTLINJAKI GAJSEK, d.o.o. Kolodvorska ul. 15, 2310 Slovenska Bistrica, SI		Id. št. IZS:		Merilo: 1 : 50	Format načrta: A2
		Št. naročila:		Naročnik: Nacionalni inštitut za biologijo	
Izdelal: maj 2022		Ime: T. Fratik		Vsebina: BTS-NIB	
Pregledal:				ALB-drives	
Potrdil:					
Projekt:				Številka načrta-risbe:	
Faza: zasnova				119-08-02-009	
Znak		Opis spremembe		Revizija: List:	
Datum		Ime		0 1	
				Listov: 1	