


Tloris s konstrukcijskimi podatki
Floor plan with construction data

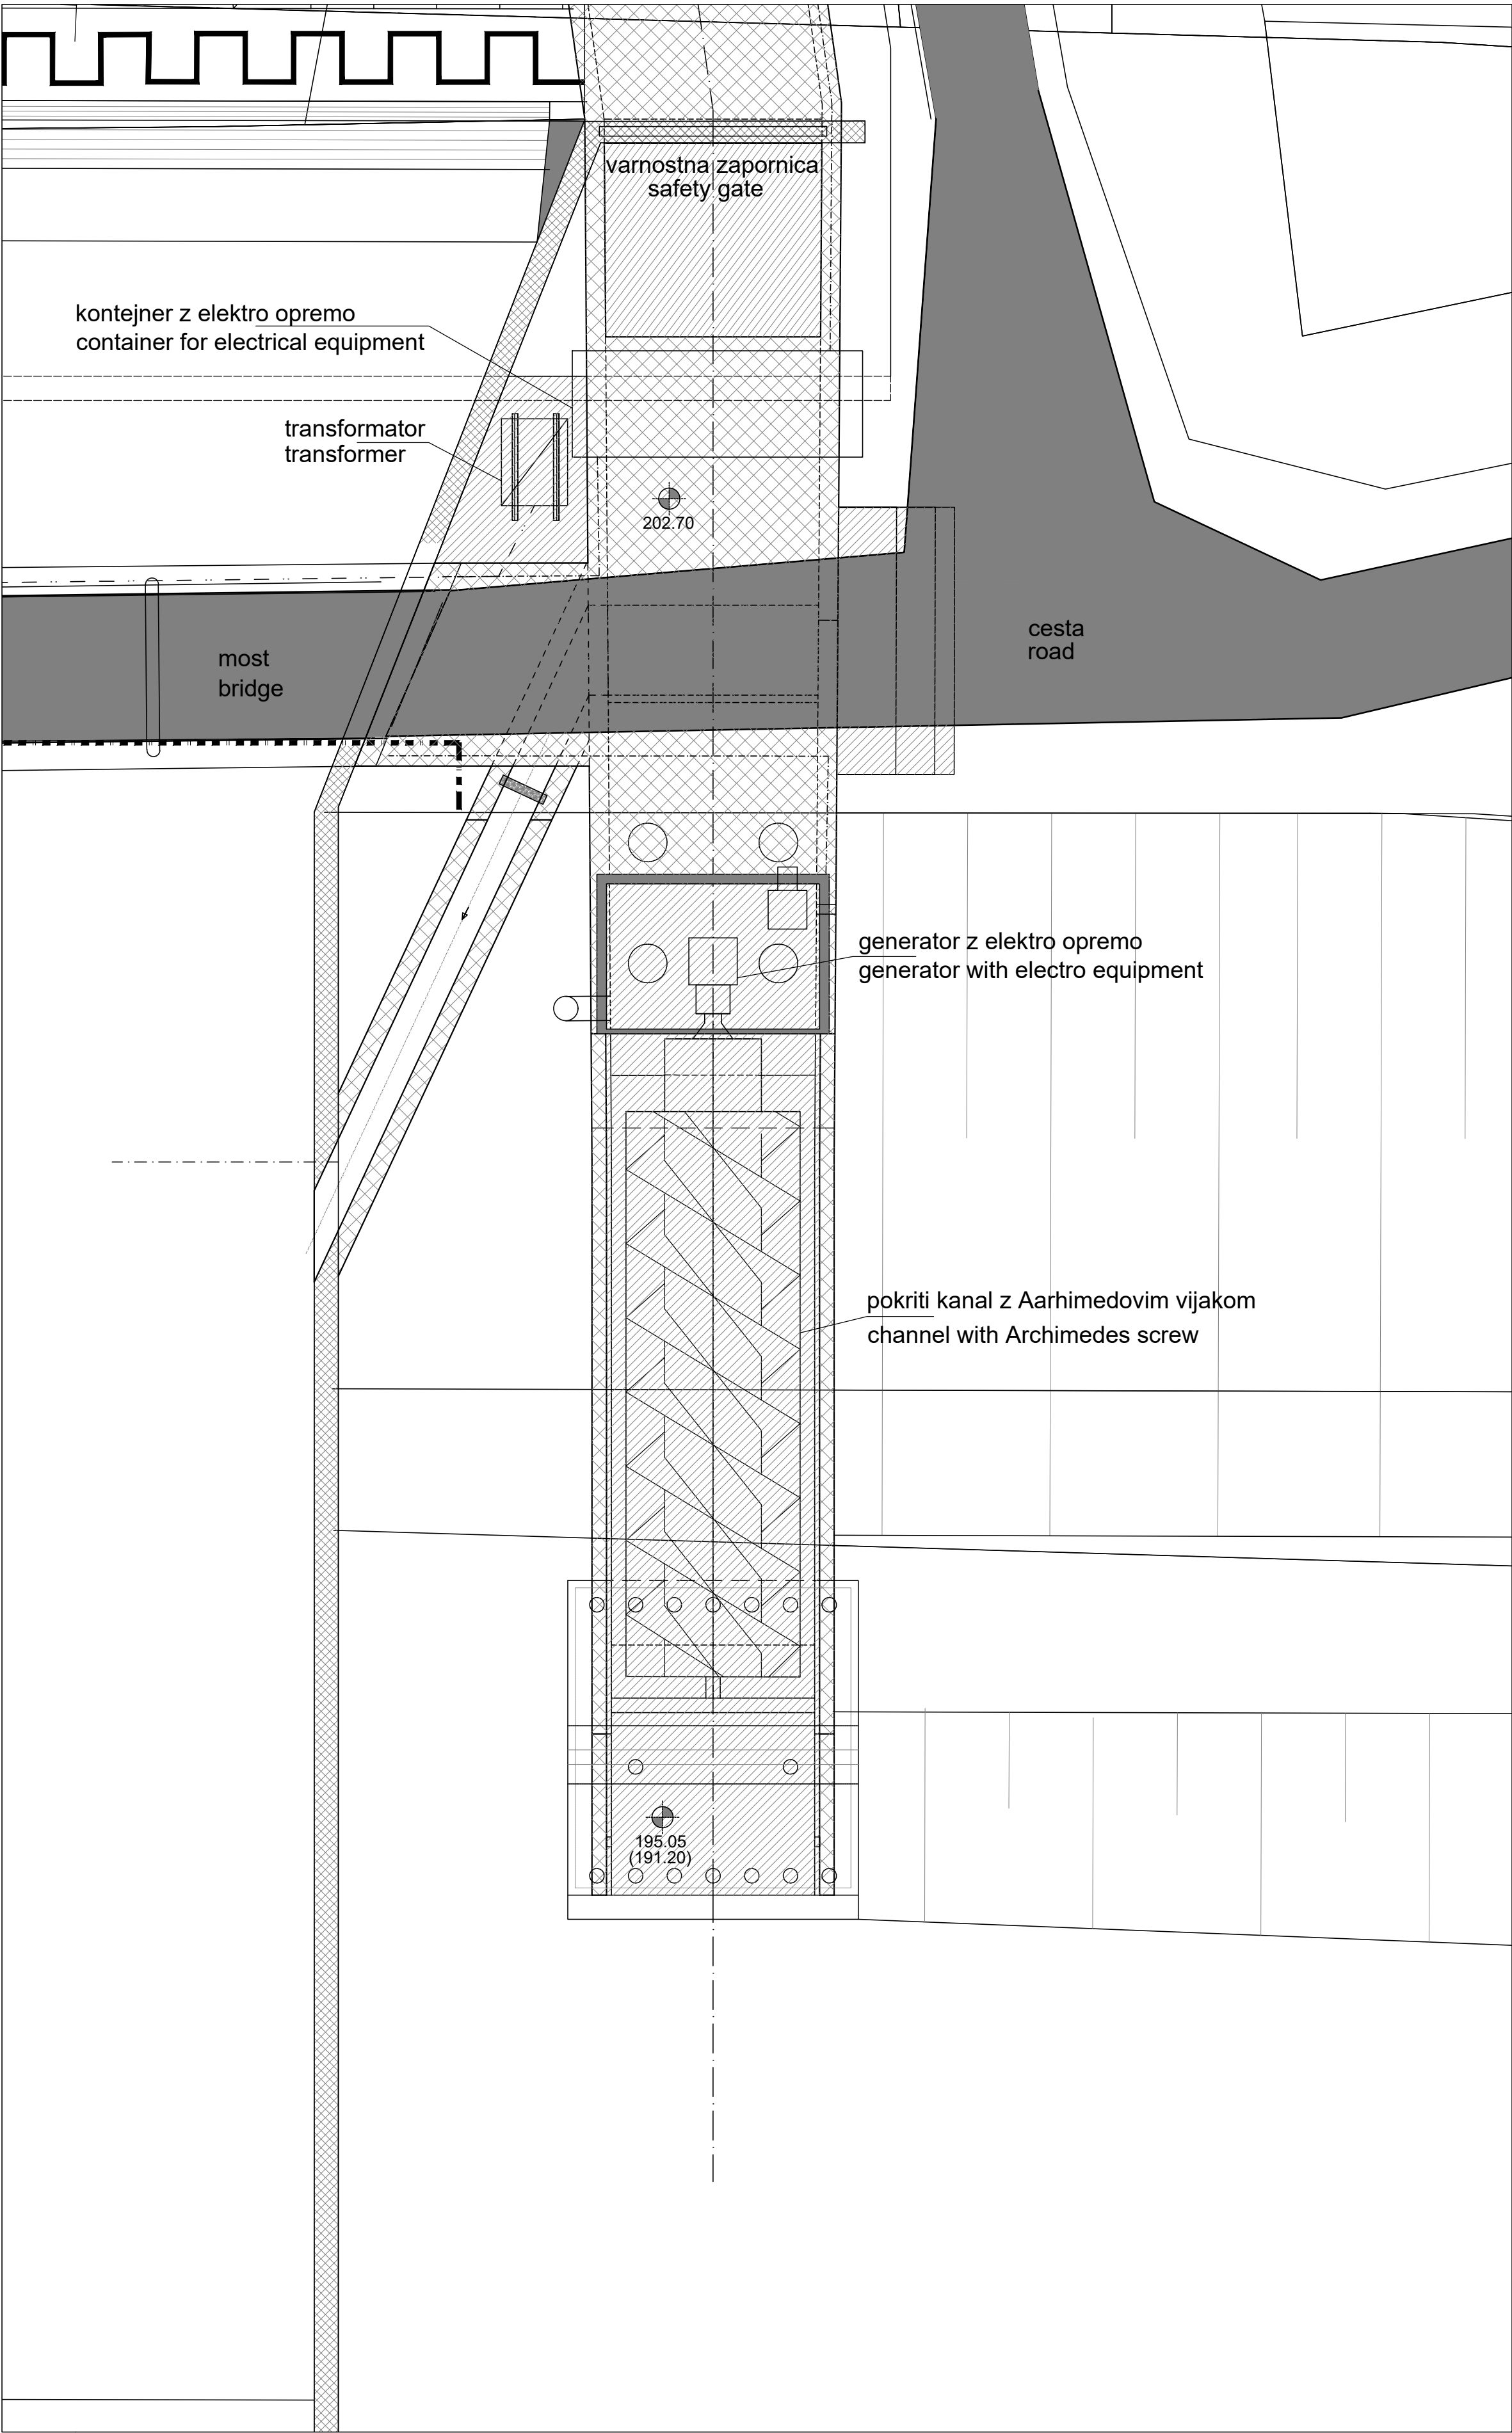

Tloris s konstrukcijskimi podatki ponudnika opreme
Floor plan with construction data of equipment provider - manufacturer

