



1 in 2. nadstropje – soba 7,45 m

pogled

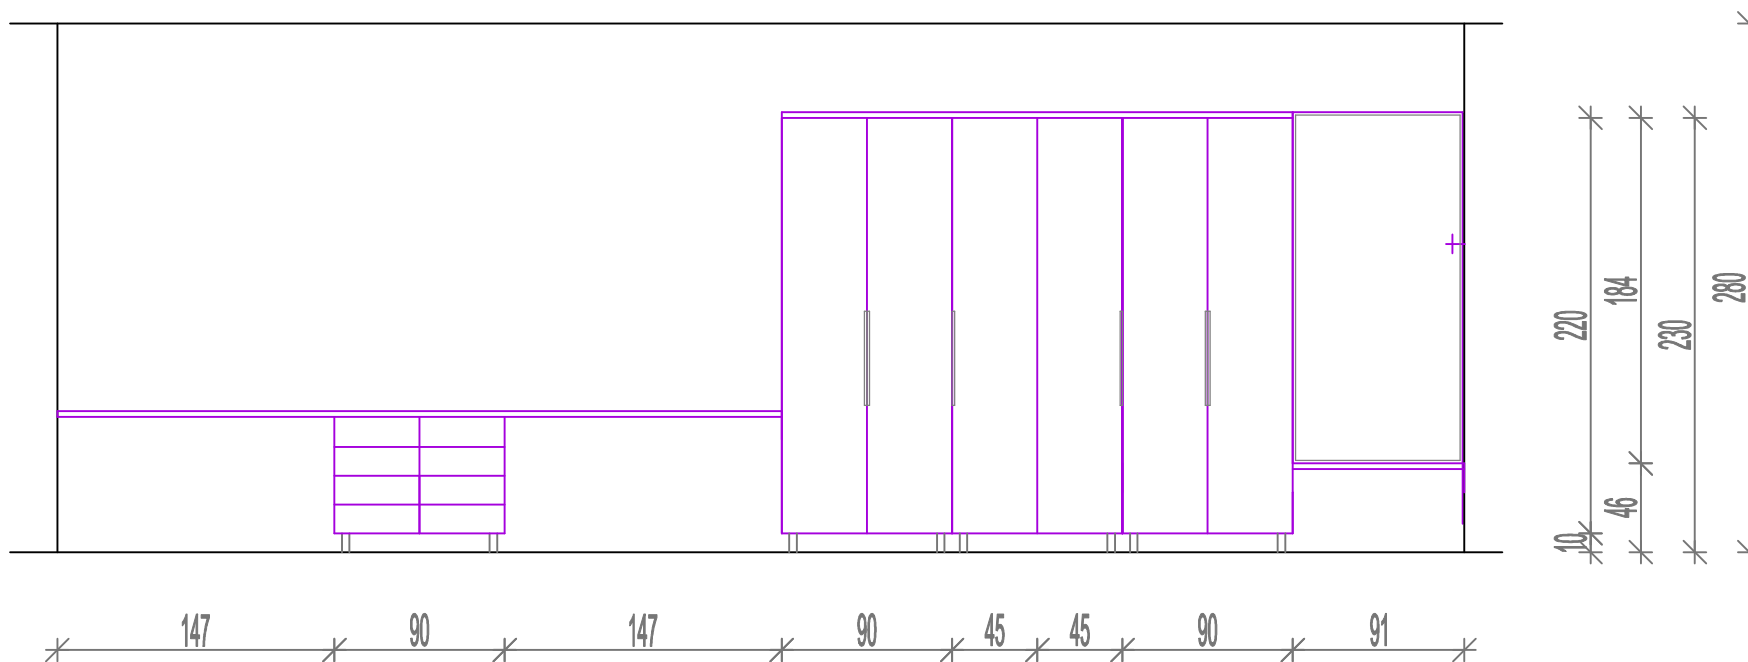

tloris

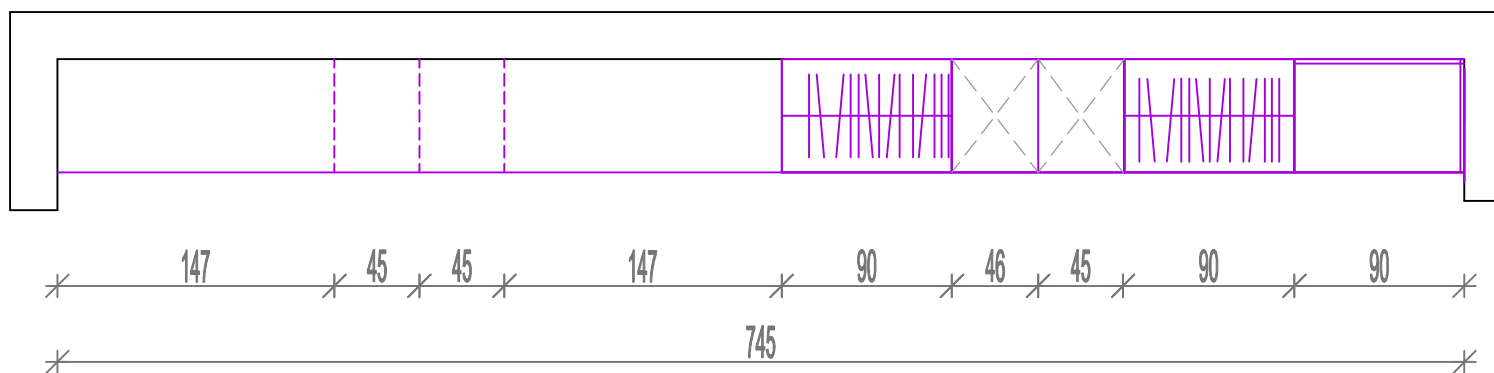

60

POZ 33
Soba tip 745