




pogled 1

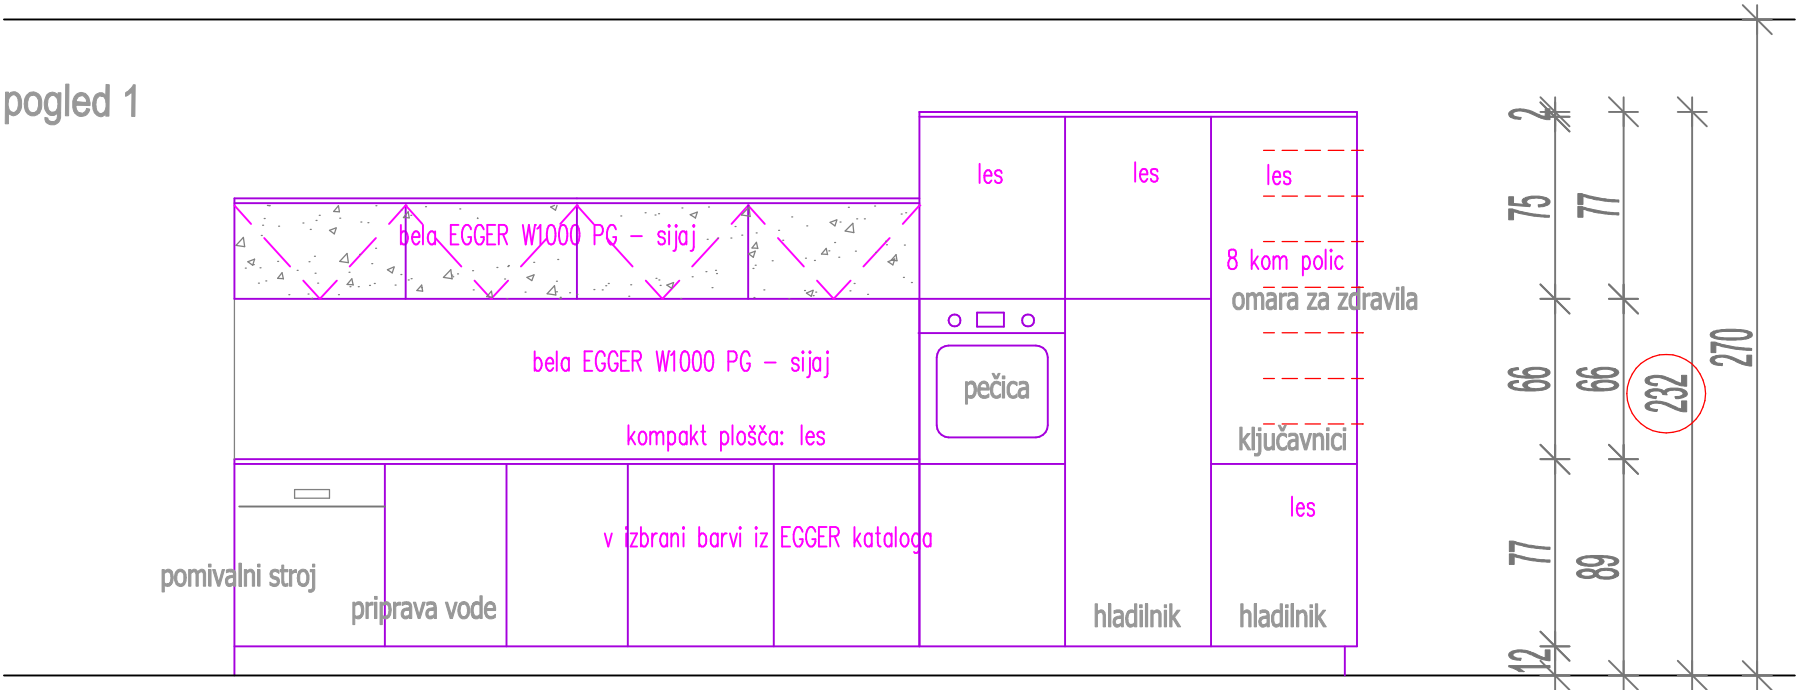

tloris

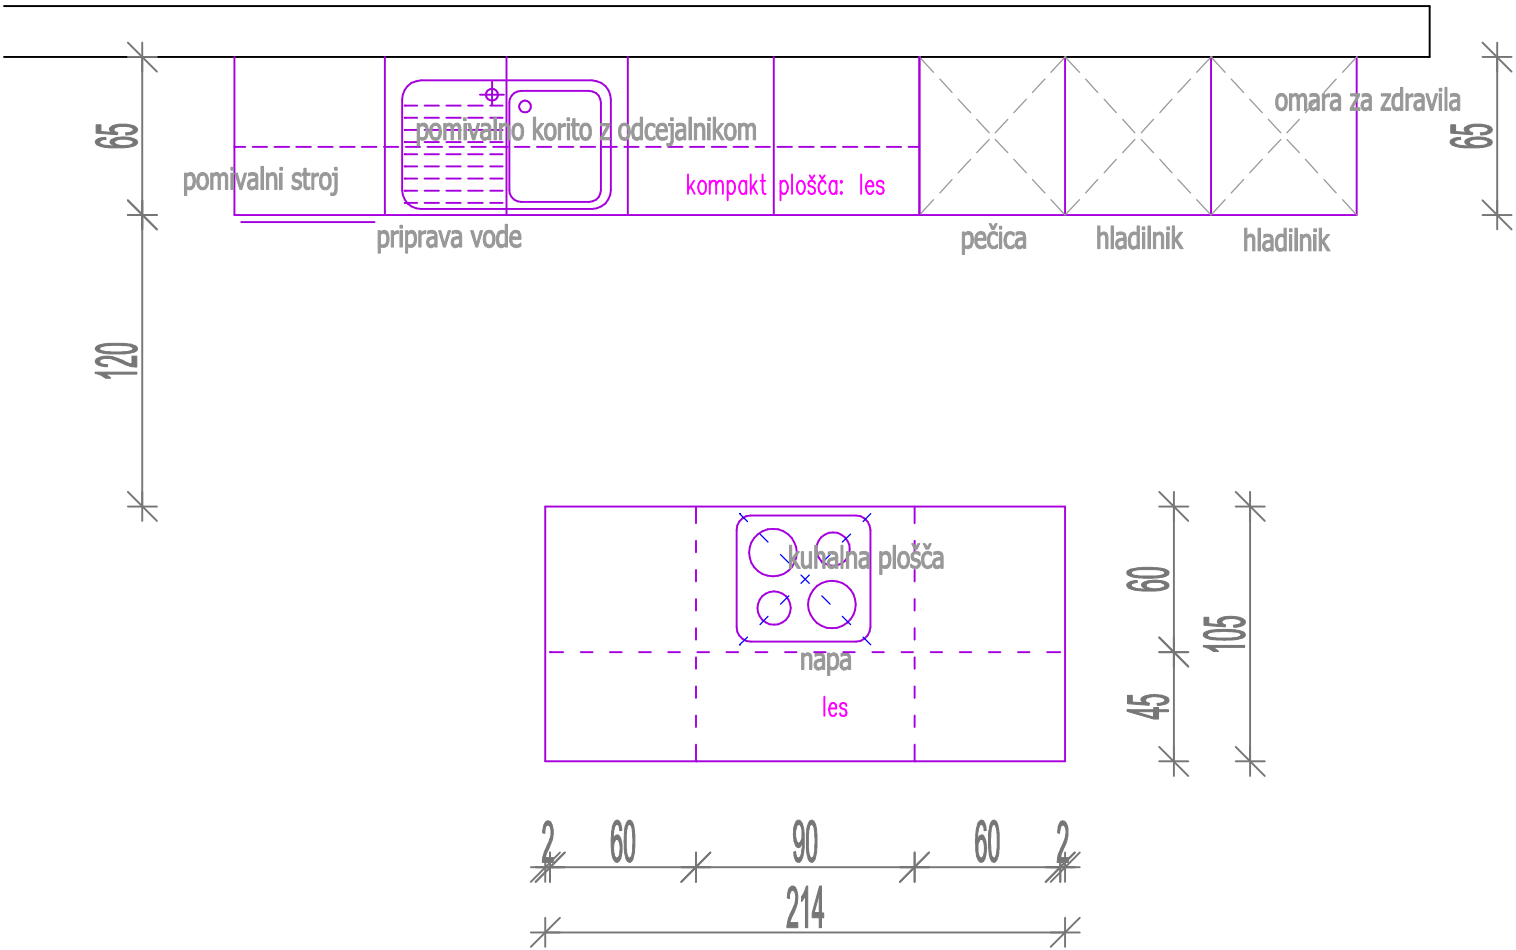

pogled 2

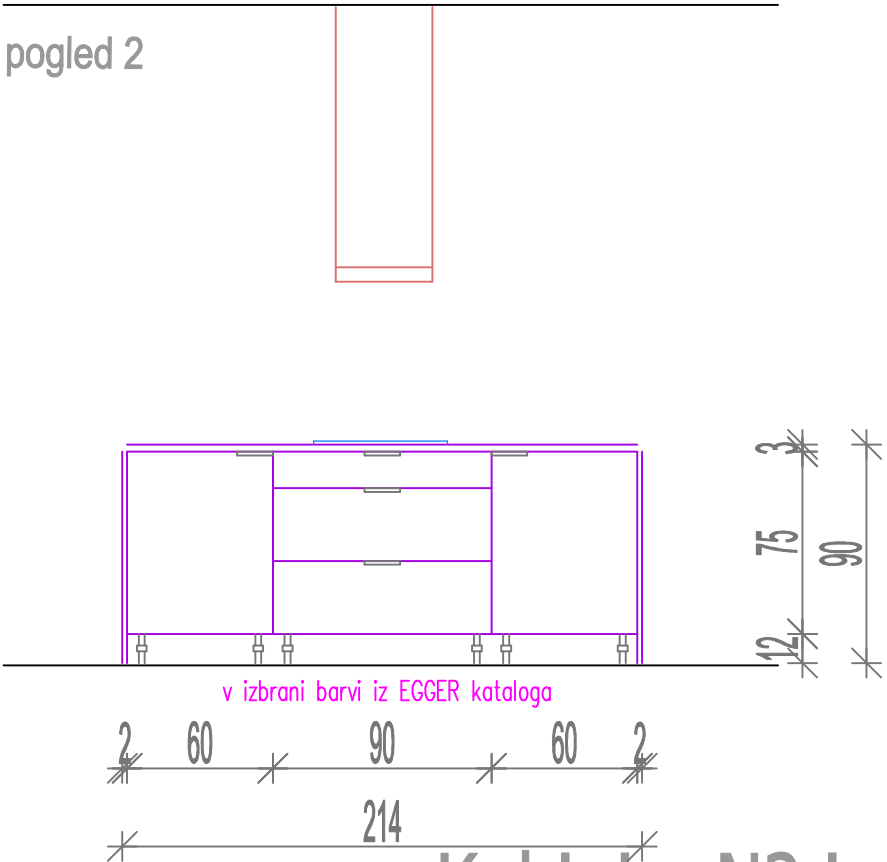

POZ 39

Kuhinja N2 in N3 - 1. in 2. nadst.