



Klet – soba 5,95 m

pogled

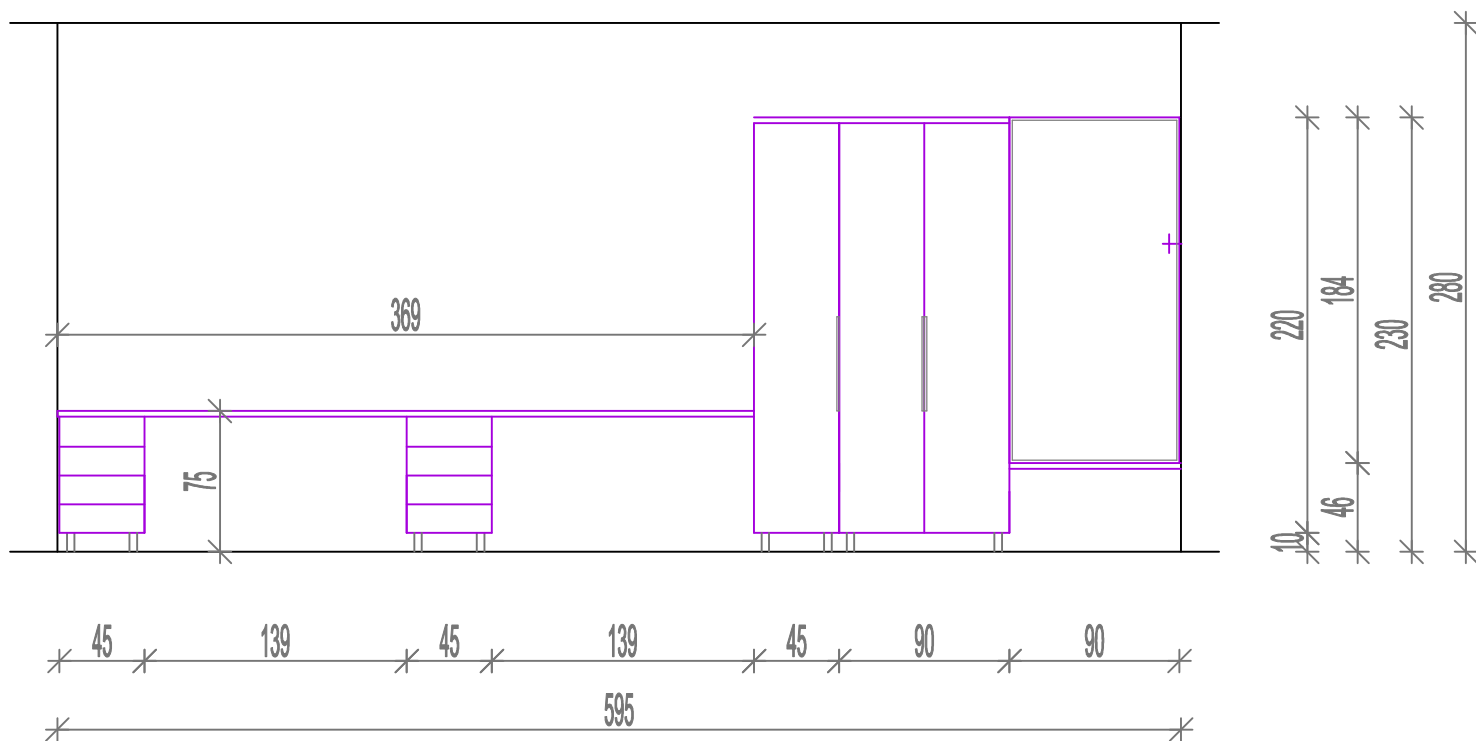

tloris

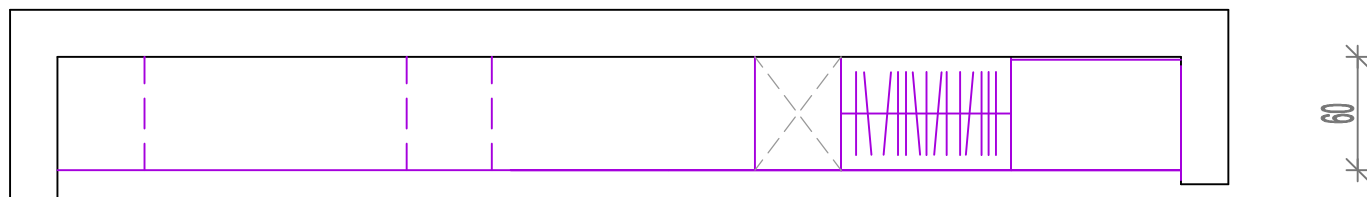

**POZ 32**  
Soba tip 595