



pritličje, 1 in 2. nadstropje – soba 7,60 m

pogled

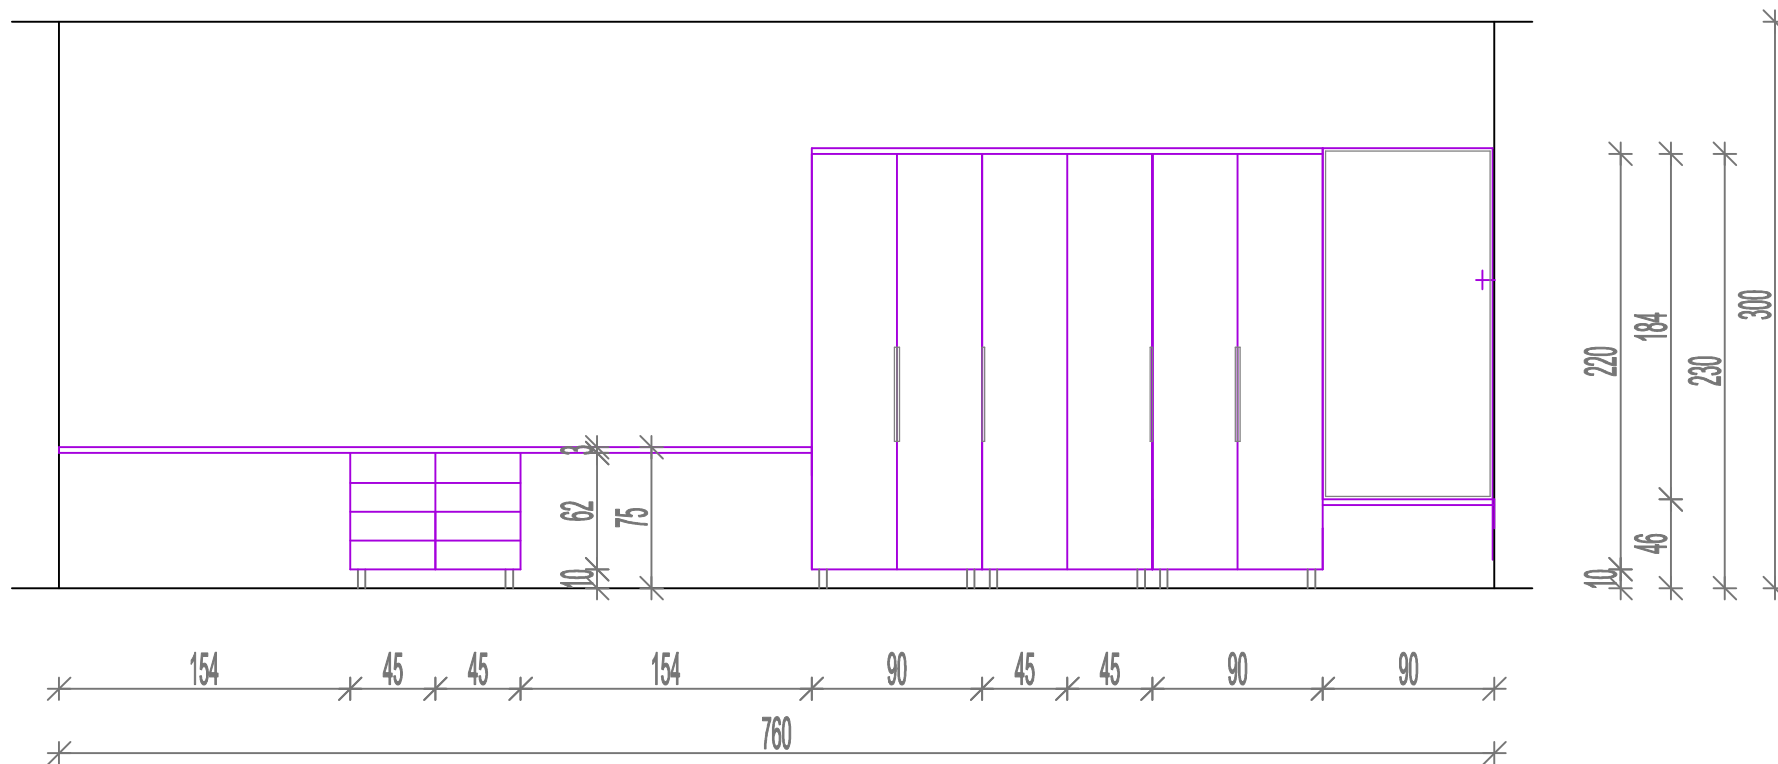

tloris

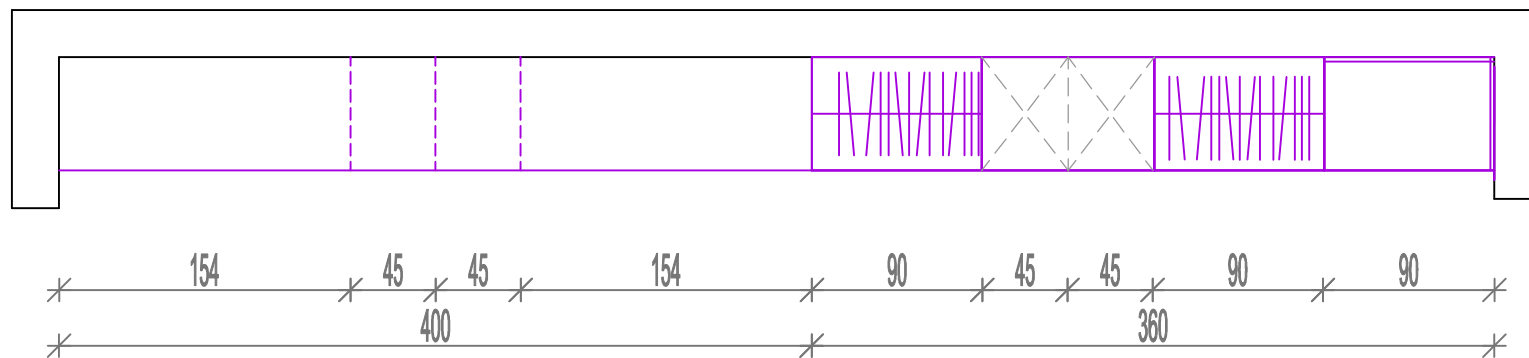

POZ 34

Soba tip 760