



pritličje, 1 in 2. nadstropje – soba 8,10 m

pogled

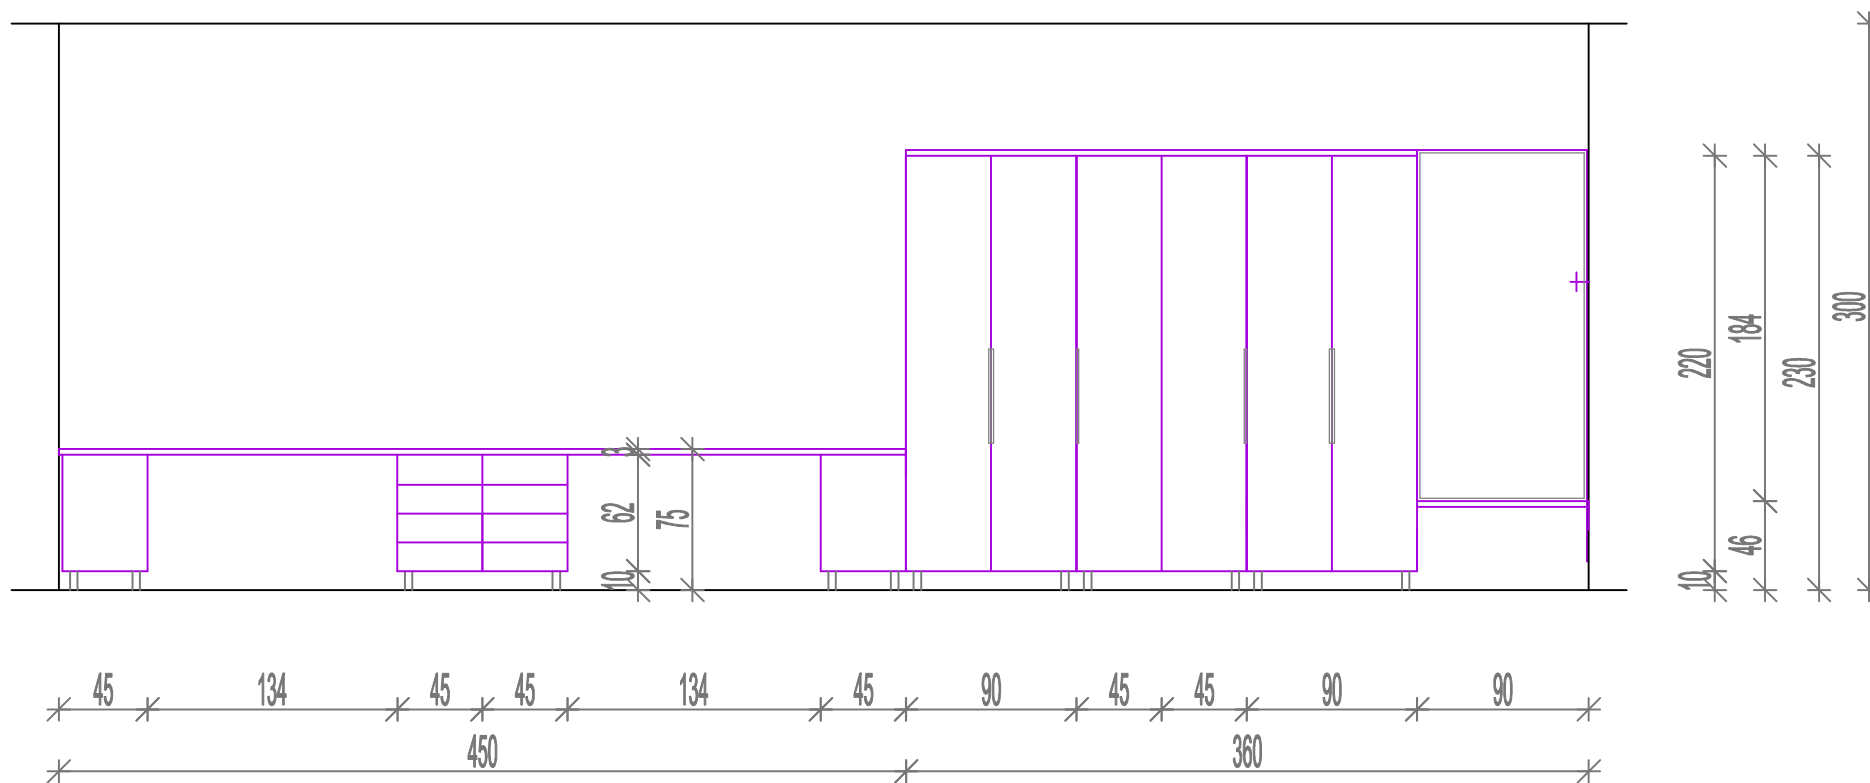

tloris

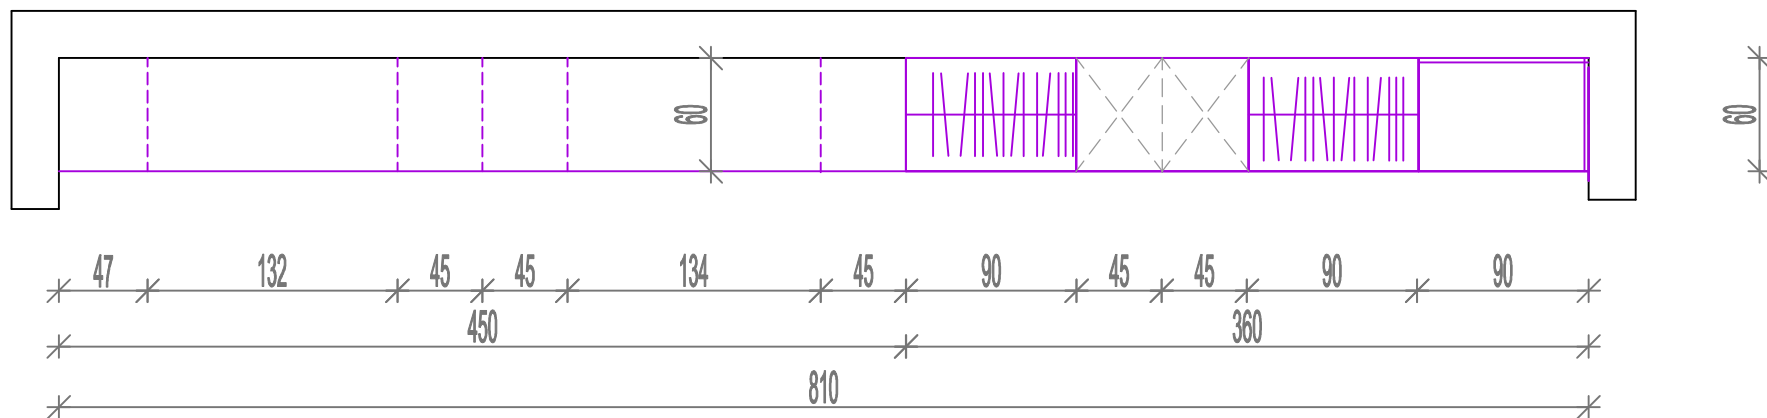

POZ 35
Soba tip 810