



pritličje, 1 in 2. nadstropje – soba 9,10 m

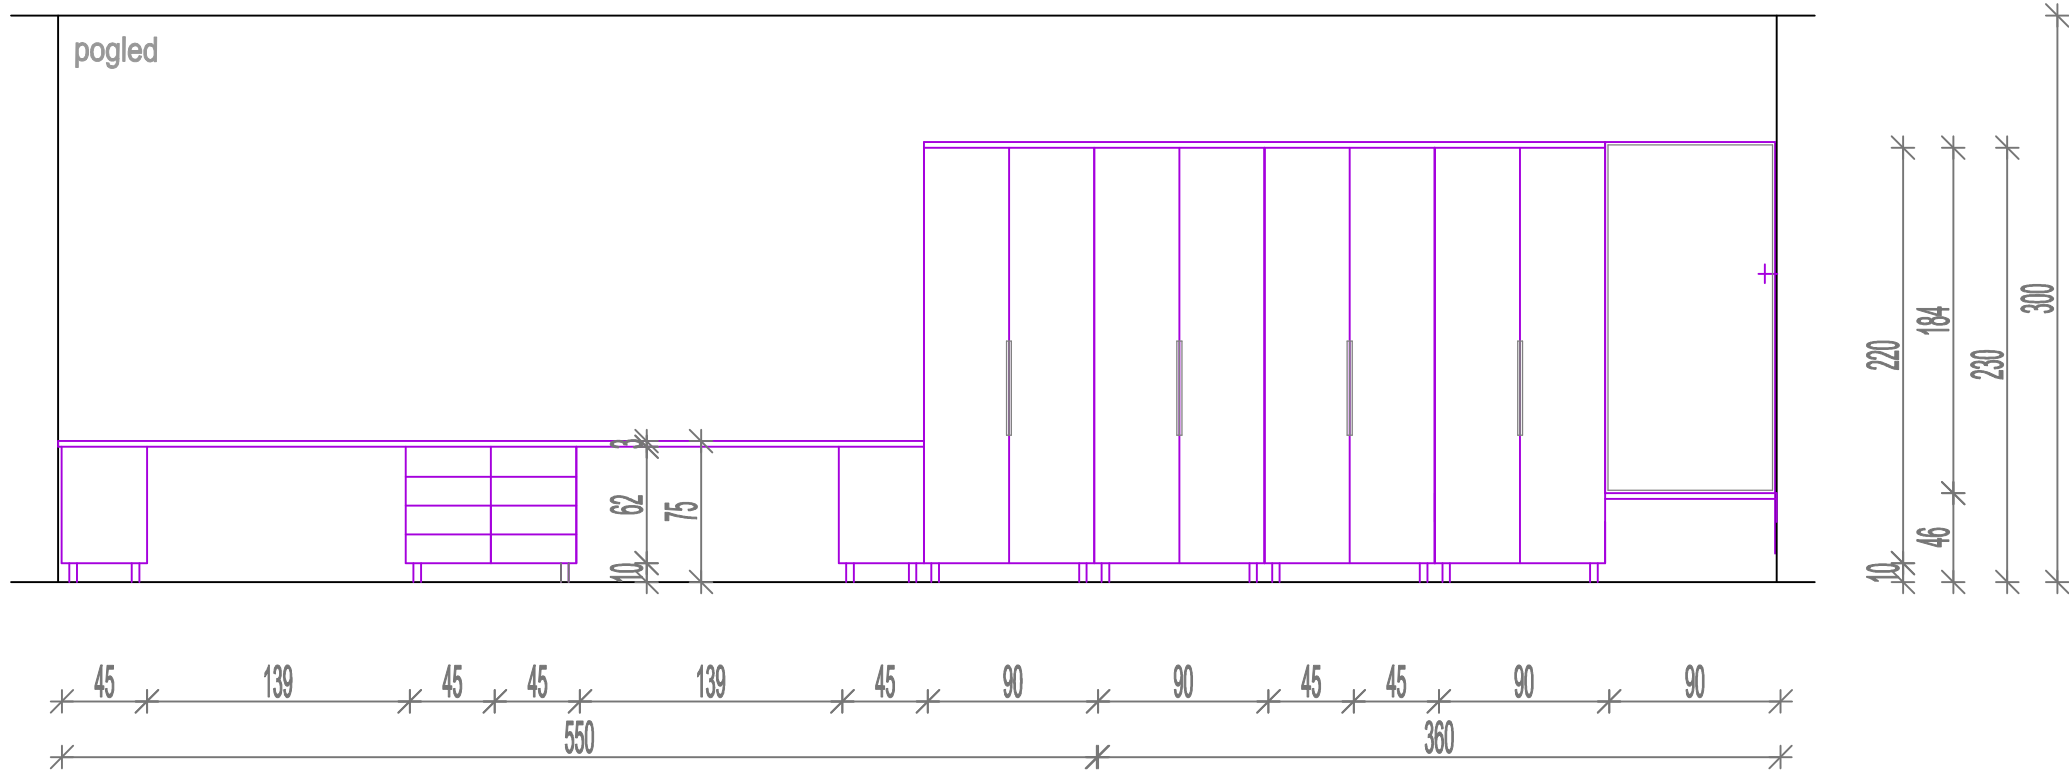

tloris

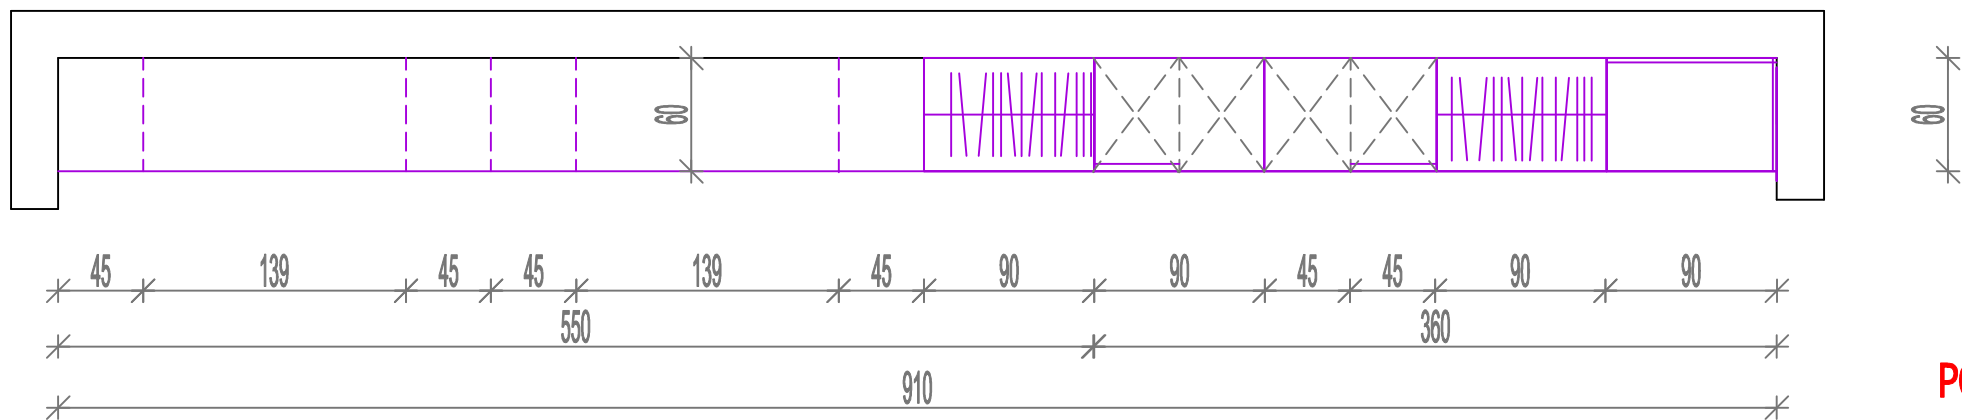

POZ 36
Soba tip 910