





SHEMA KONSTRUKCIJ PRITILICA
 M : 1 : 50

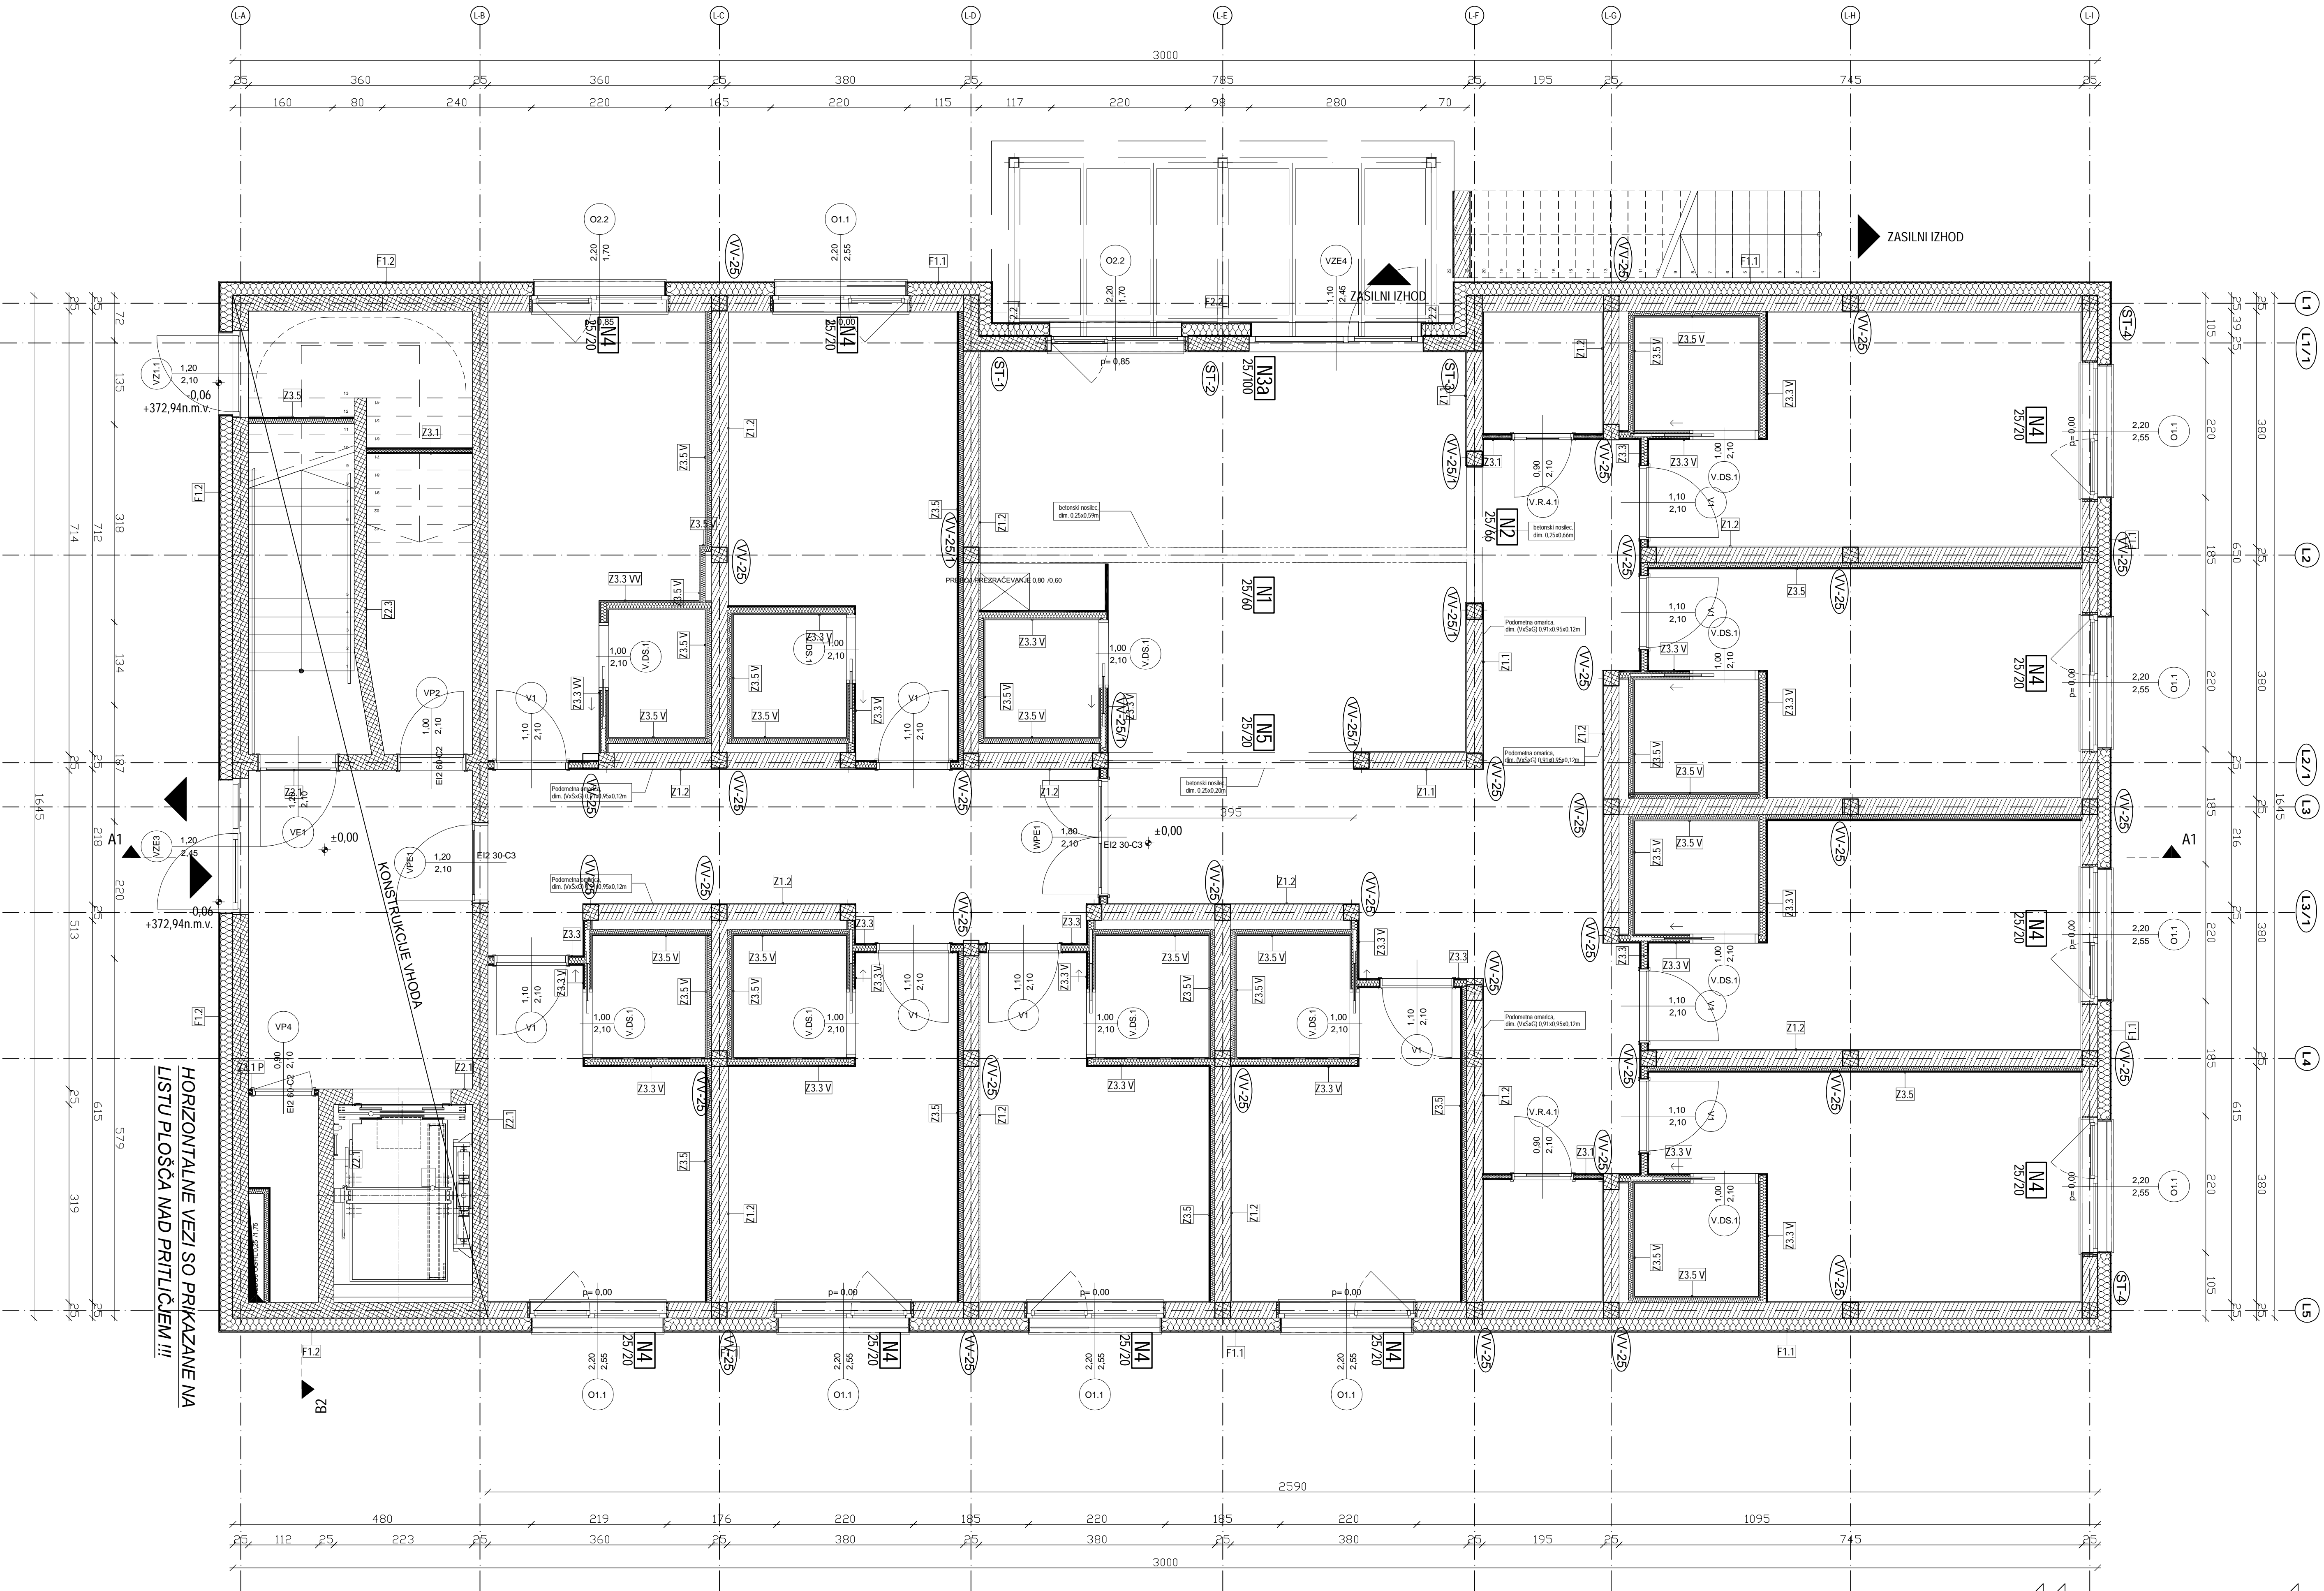

ARMATURA VERTIKALNE VEZI IV-25
 25/25 CM, kom : 39
 M : 1 : 50



ARMATURA VERTIKALNE VEZI IV-25/1
 25/25 CM, kom : 5
 M : 1 : 50

ARMATURA STEBRA ST-1
 25/30-1/2 CM, kom : 1
 M : 1 : 50

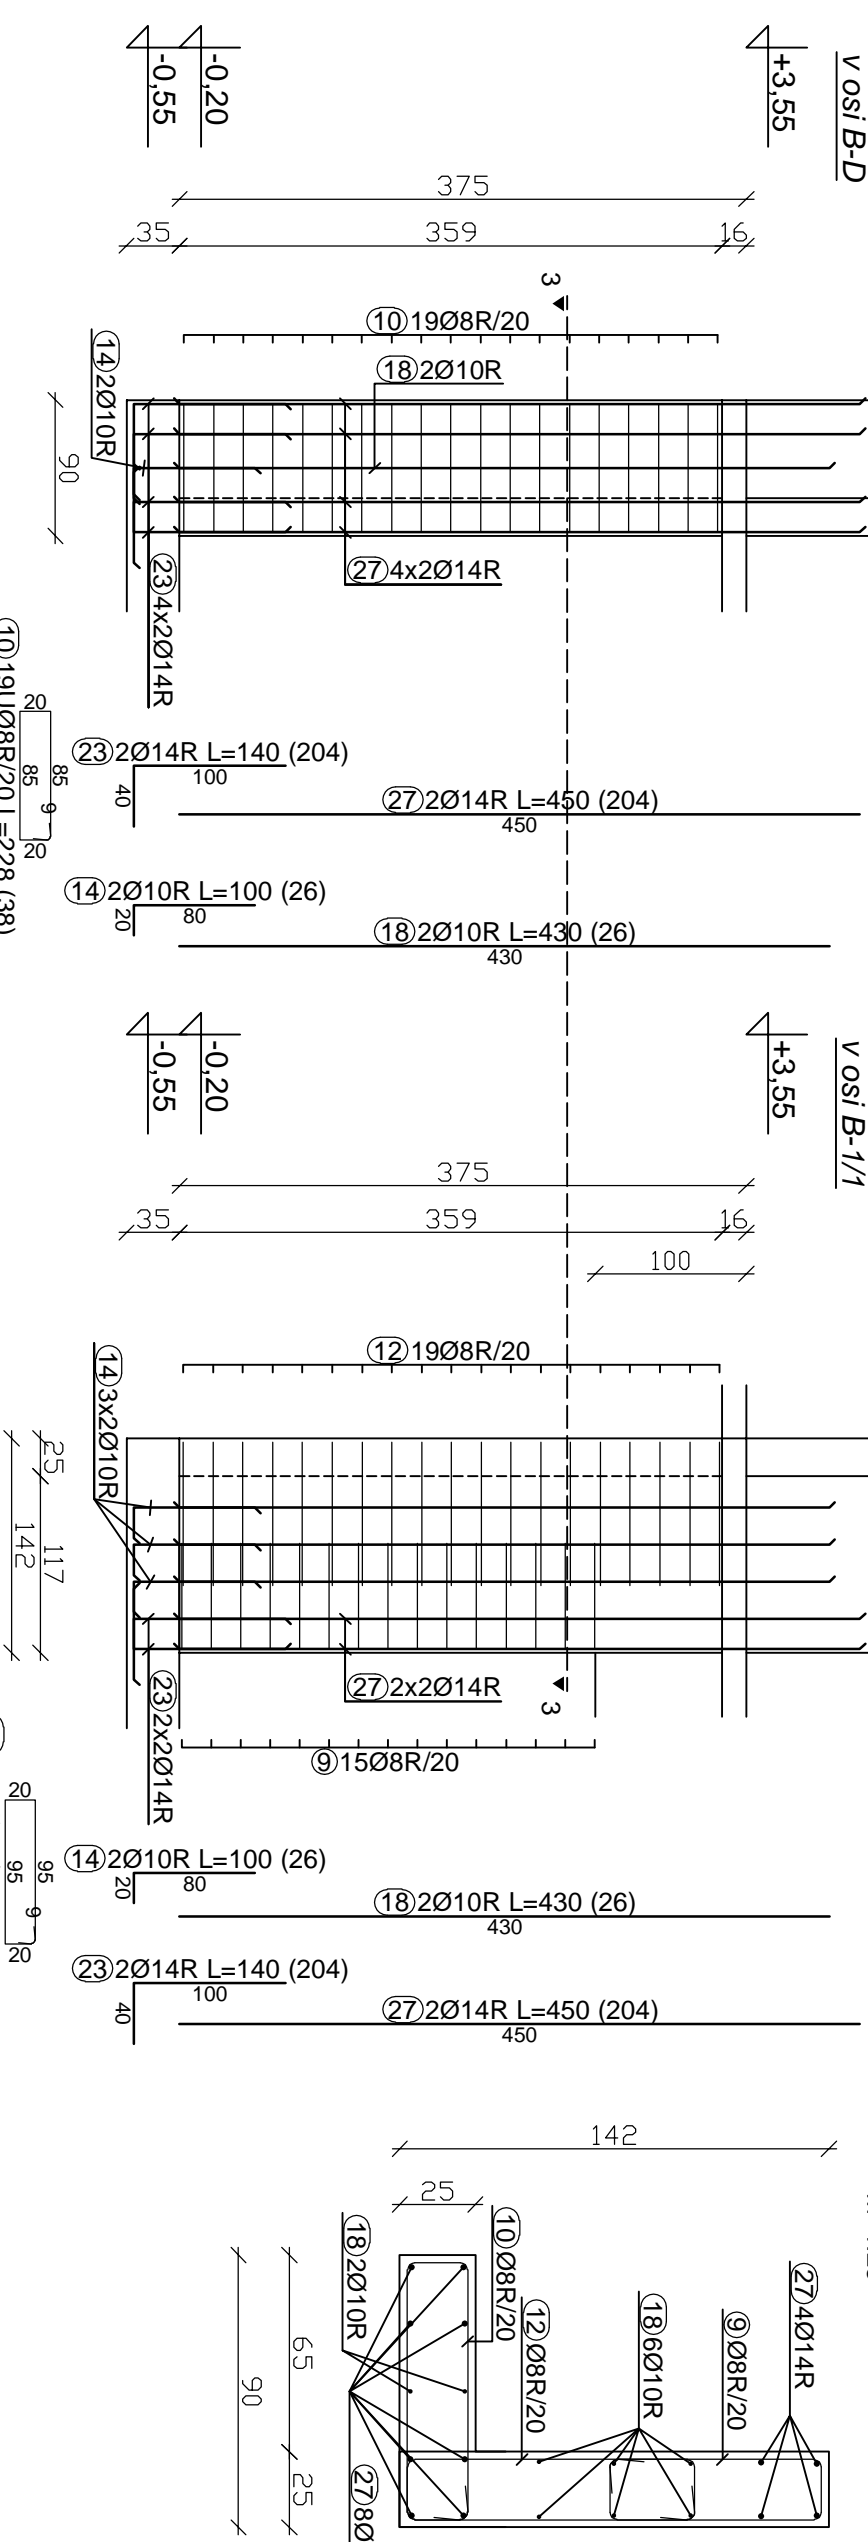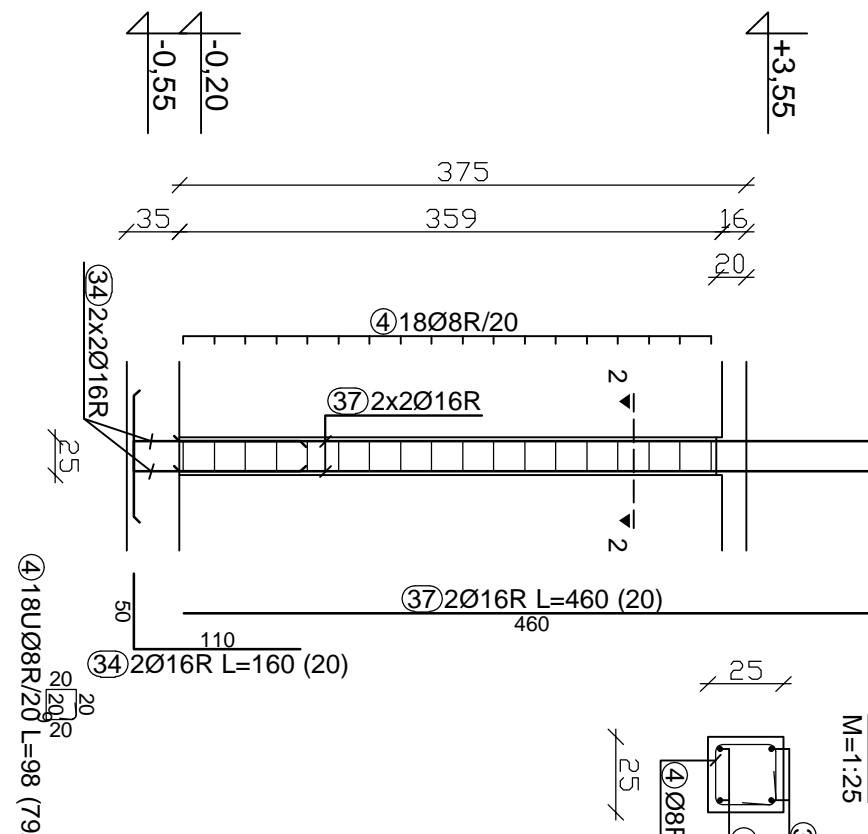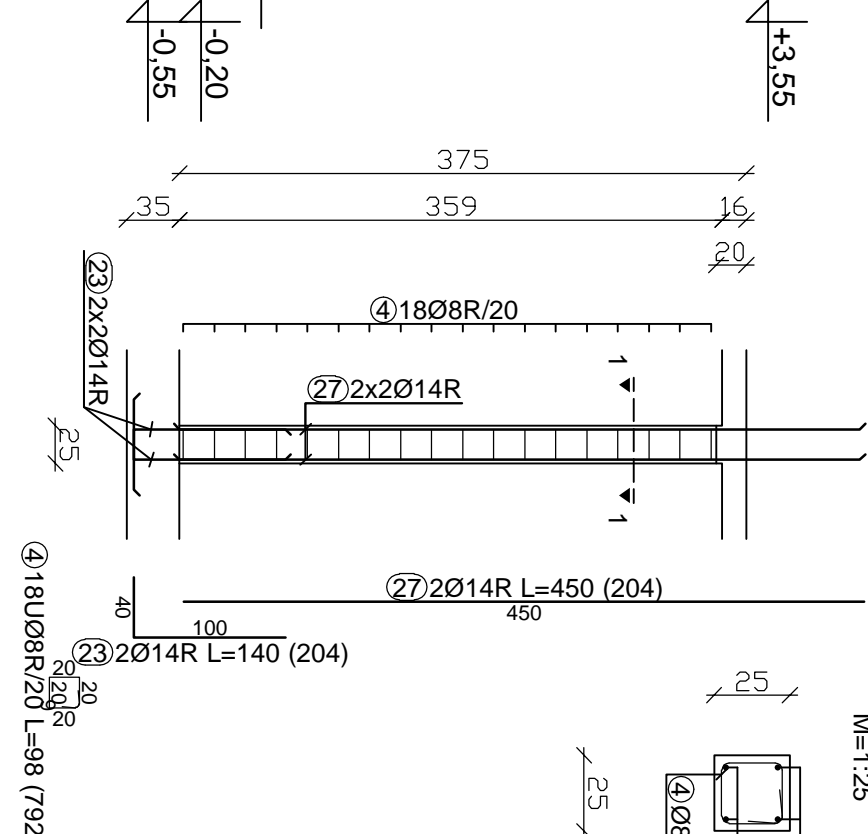



ARMATURA STEBRA ST-2
 25/30 CM, kom : 1
 M : 1 : 50

ARMATURA STEBRA ST-3
 25/30 CM, kom : 1
 M : 1 : 50

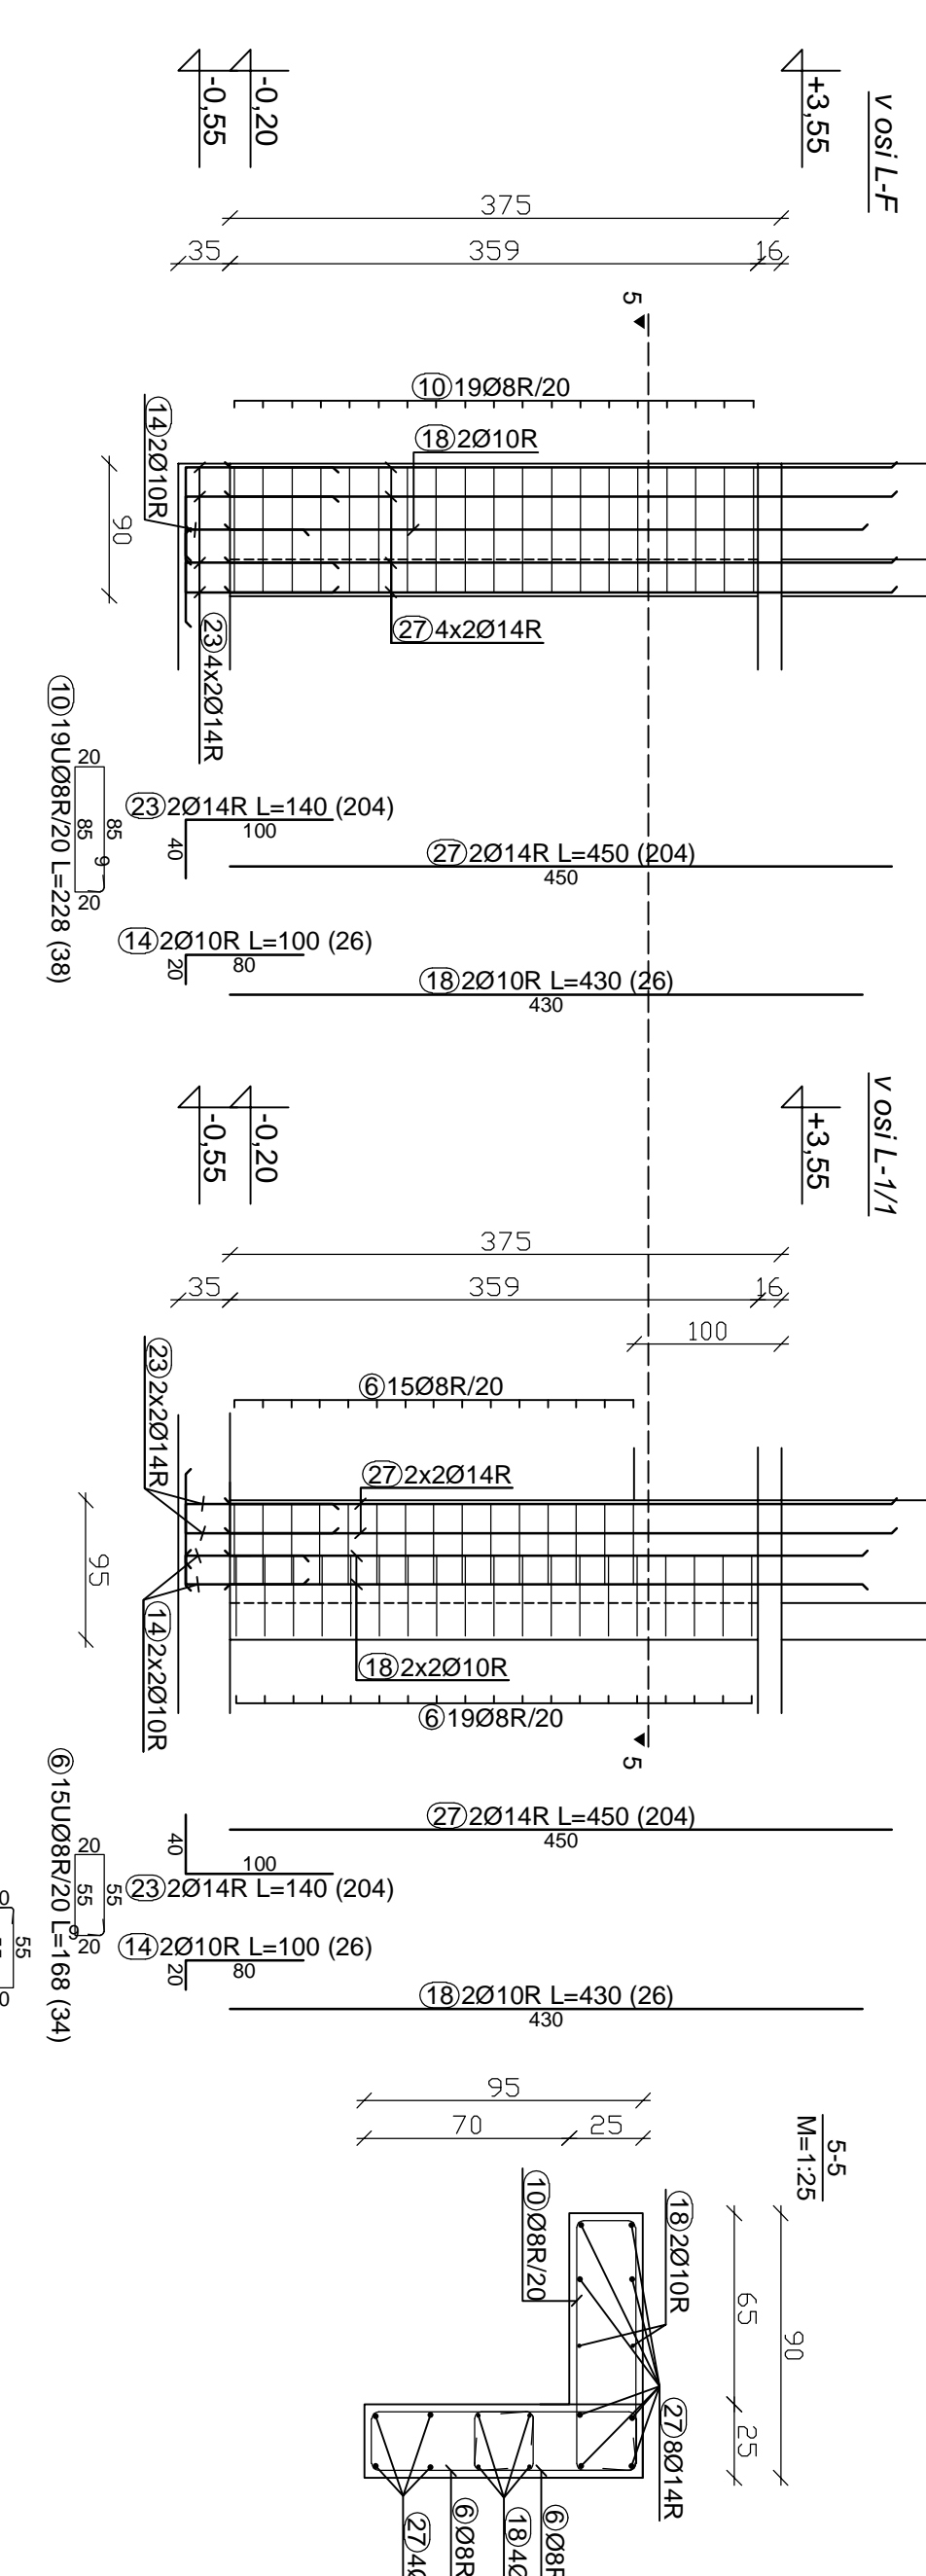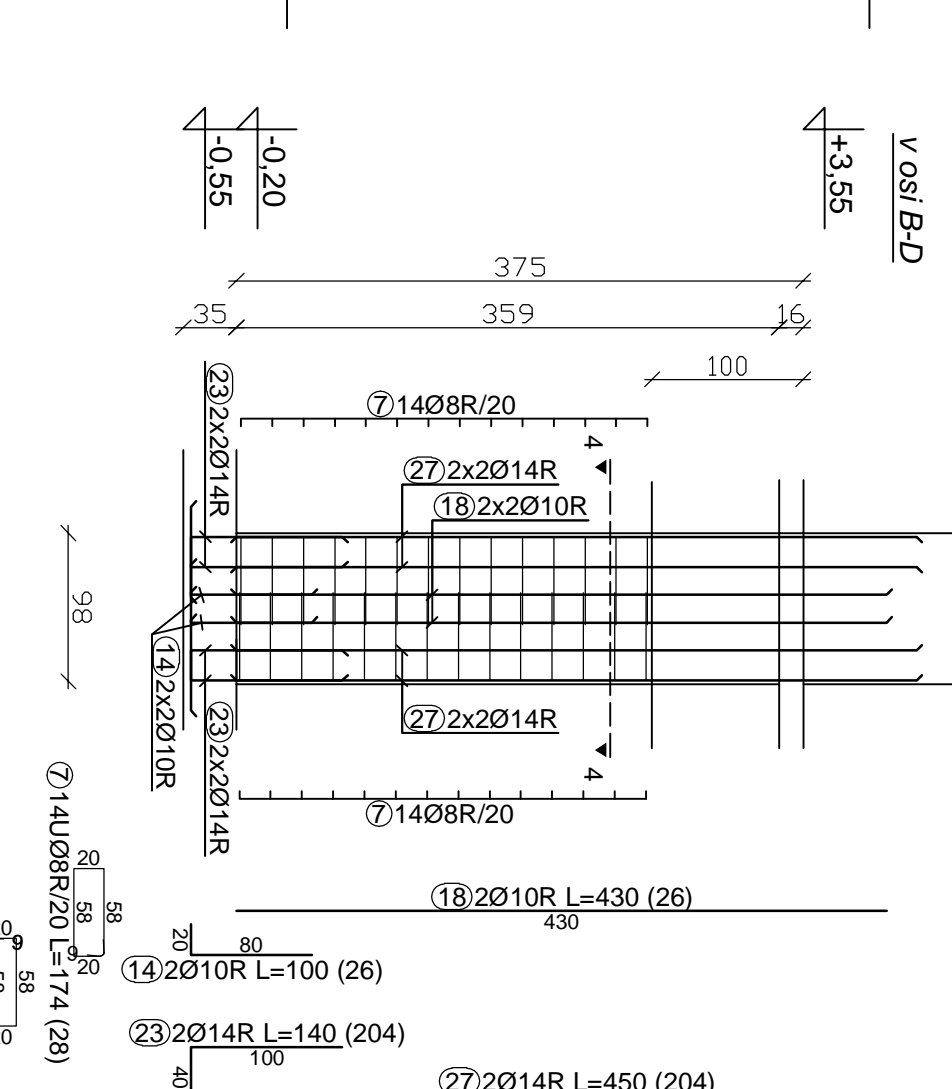



ARMATURA STEBRA ST-4
 25/105 CM, kom : 2
 M : 1 : 50

ARMATURA NOSILICA N1
 25/30 CM, kom : 1
 M : 1 : 50

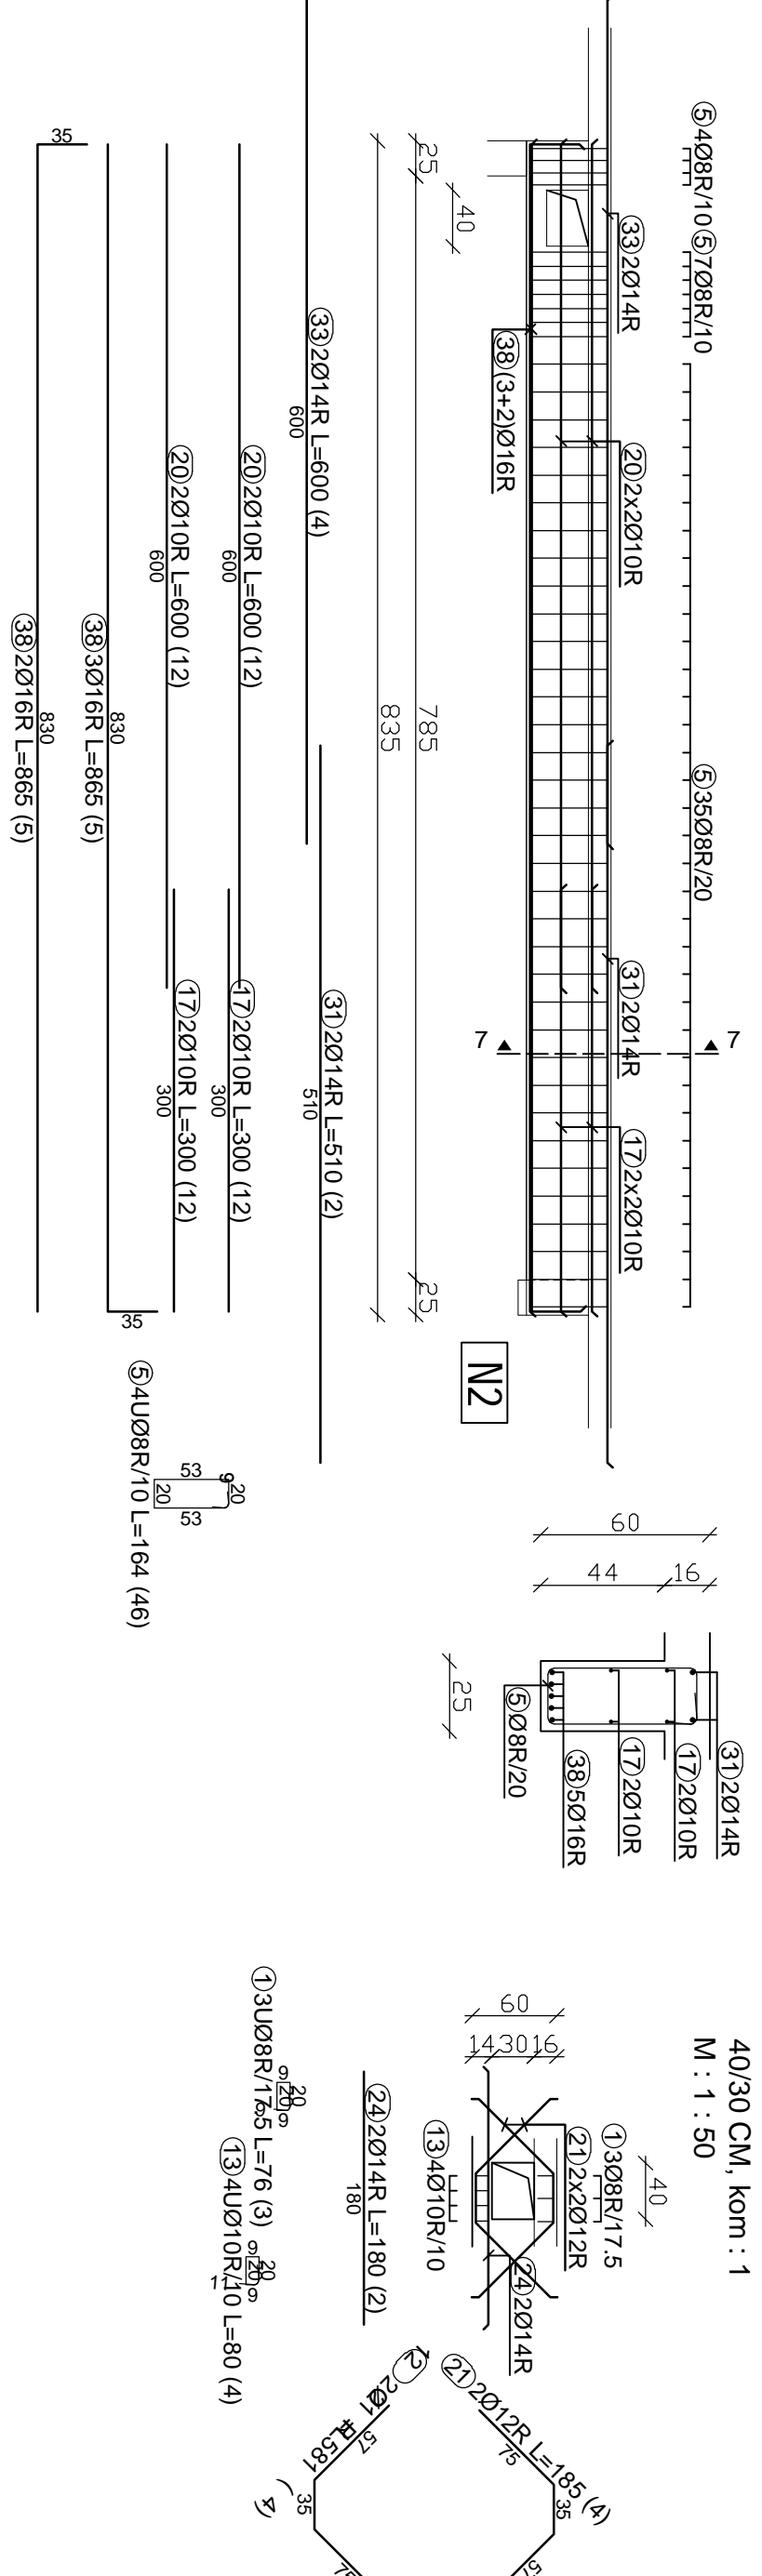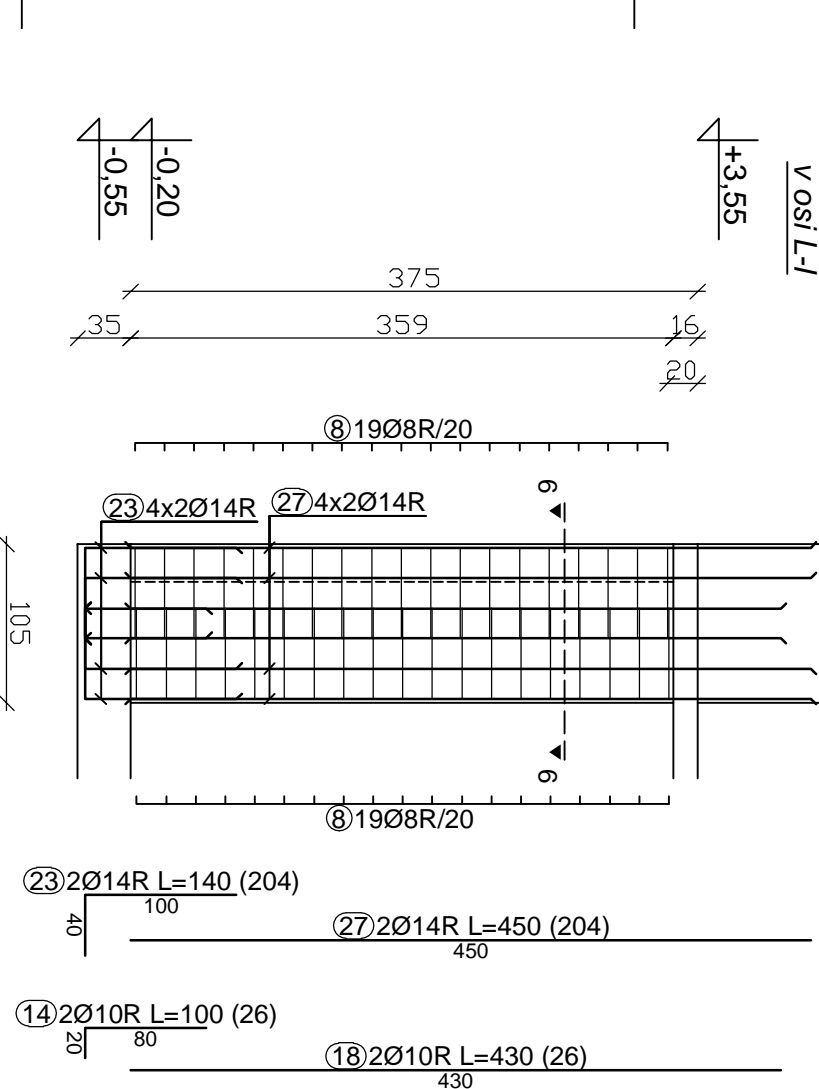



ARMATURA NOSILICA N2
 25/60 CM, kom : 1
 M : 1 : 50

ARMATURA NOSILICA N3
 25/100 CM, kom : 1
 M : 1 : 50

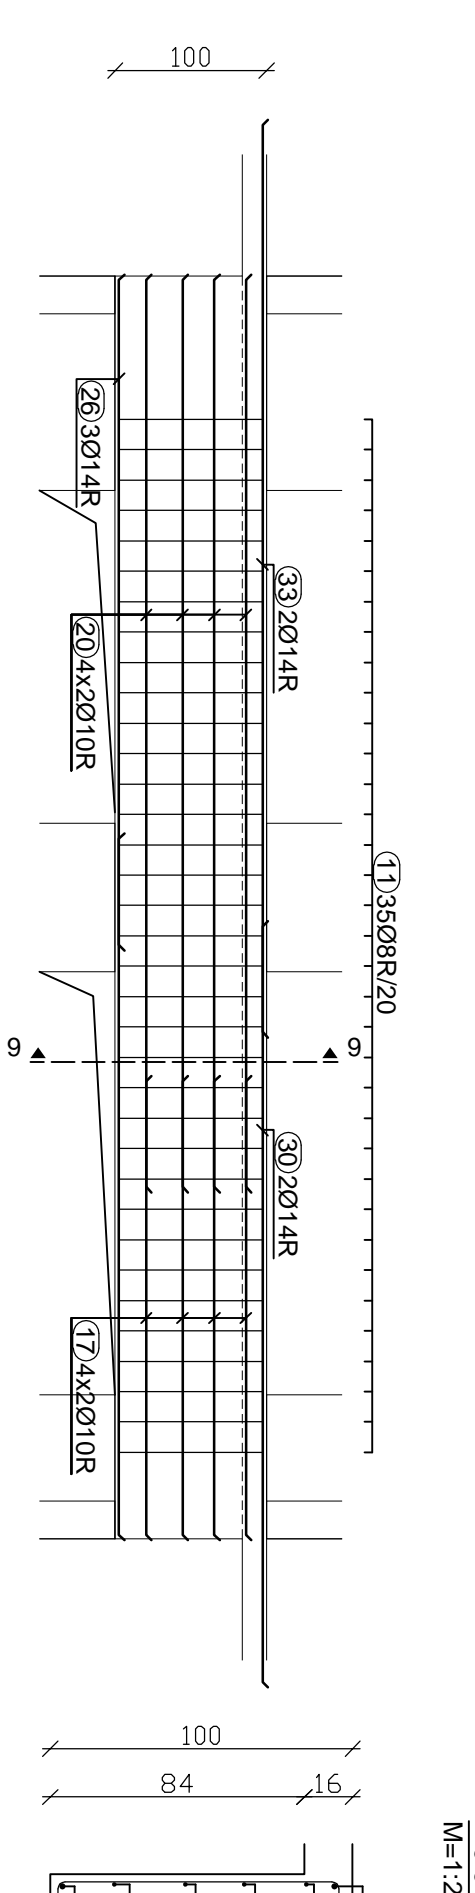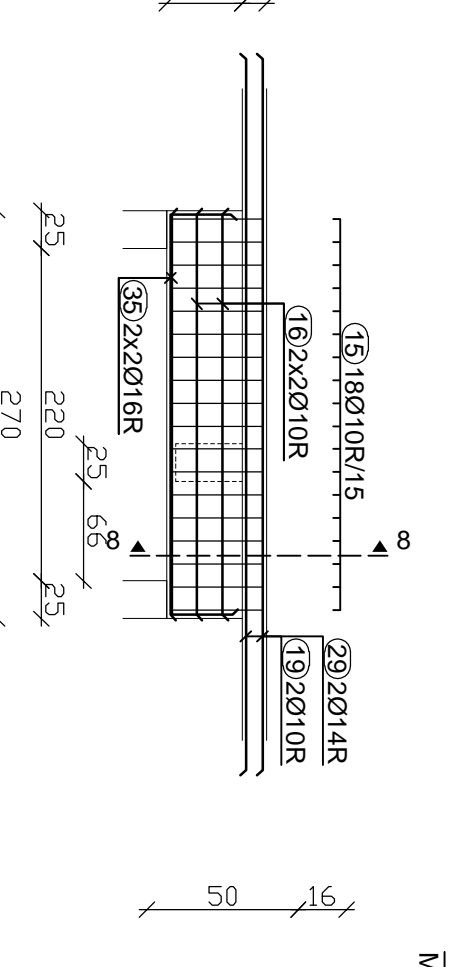

ARMATURA NOSILICA N4
 25/20 CM, kom : 10
 M : 1 : 50

ARMATURA NOSILICA N5
 25/20 CM, kom : 1
 M : 1 : 50

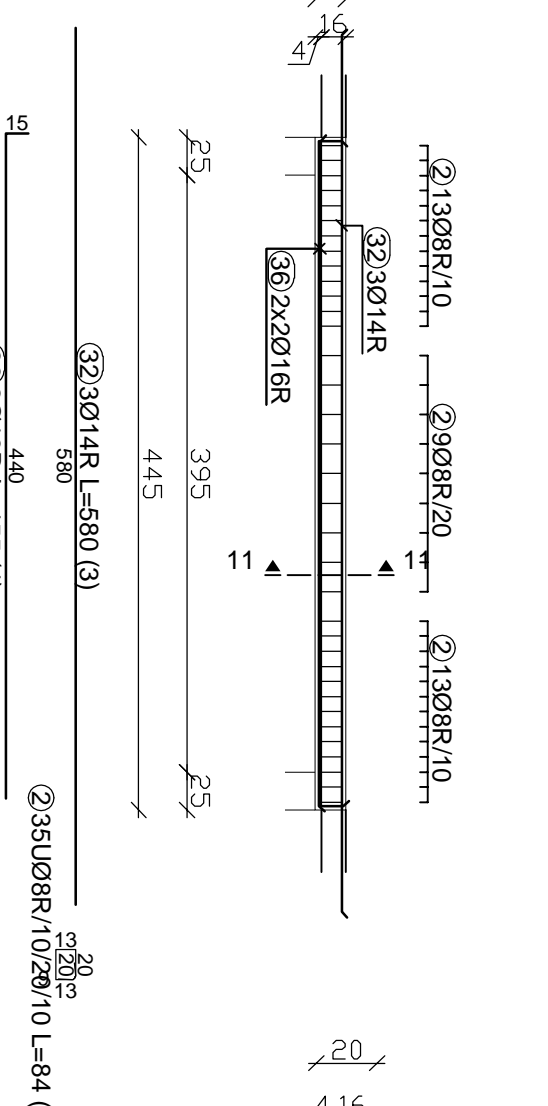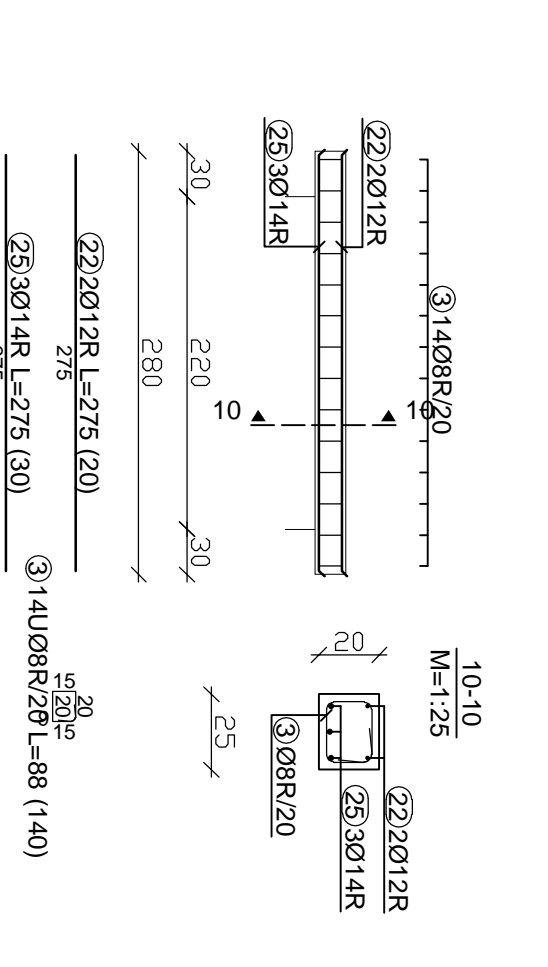

Posrednik	Ime i prezime	Ime	Prezime	Ime	Prezime
1	4.000	10.000	0.70	3	2.20
2	10.000	0.70	0.84	30	20.40
3	10.000	0.84	14.00	120.00	
4	10.000	0.84	7.70	15.00	
5	10.000	1.40	40	75.44	
6	10.000	1.40	34	57.12	
7	10.000	1.70	70	150.20	
8	10.000	1.98	15	20.70	
9	10.000	2.20	30	66.44	
10	10.000	2.44	20	62.40	
11	10.000	2.44	10	47.12	
12	10.000	2.44	10	47.12	
13	10.000	0.80	4	3.20	
14	10.000	1.00	20	20.00	
15	10.000	1.80	10	32.40	
16	10.000	2.40	4	16.00	
17	10.000	4.30	40	172.00	
18	10.000	4.30	20	86.00	
19	10.000	4.70	12	56.40	
20	10.000	6.00	12	72.00	
21	10.000	1.80	4	7.20	
22	10.000	2.70	20	54.00	
23	10.000	1.40	20	28.00	
24	10.000	1.40	2	2.80	
25	10.000	2.70	30	81.00	
26	10.000	4.40	30	132.00	
27	10.000	4.40	20	88.00	
28	10.000	4.40	3	13.20	
29	10.000	4.70	2	9.40	
30	10.000	5.10	2	10.20	
31	10.000	5.10	2	10.20	
32	10.000	6.00	4	24.00	
33	10.000	1.40	20	28.00	
34	10.000	1.40	20	28.00	
35	10.000	3.00	4	12.00	
36	10.000	4.40	4	17.60	
37	10.000	4.40	20	88.00	
38	10.000	4.40	10	44.00	
39	10.000	4.40	10	44.00	

OPREMA:
 - Za izvedbu prelozivih gredi i nosača.
 - Ove i ostale ishode armature i nosača.

- VSE MERE I KONSTRUKCIJE KONTROLIRATI NA
 GRADILISCU IJI PO POTREBI USTREZNO KOREGIRATI.
 PRED NARUČIOKOM ARMATURE III

BETON - C25/30 ZAŠČITNI SLOJ BETONA 2.5CM
 ARMATURA - B500B

ARMATURA KONSTRUKCIJ
 PRITILICA - objek B
 M : 1 : 50

PIRING
 DSO GROSUPOLJE
 DSO GROSUPOLJE
 DSO GROSUPOLJE

DSO VISAJE GORA
 DSO VISAJE GORA
 DSO VISAJE GORA
 DSO VISAJE GORA