


# UZDUŽNI PRESJEK MJ 1:250

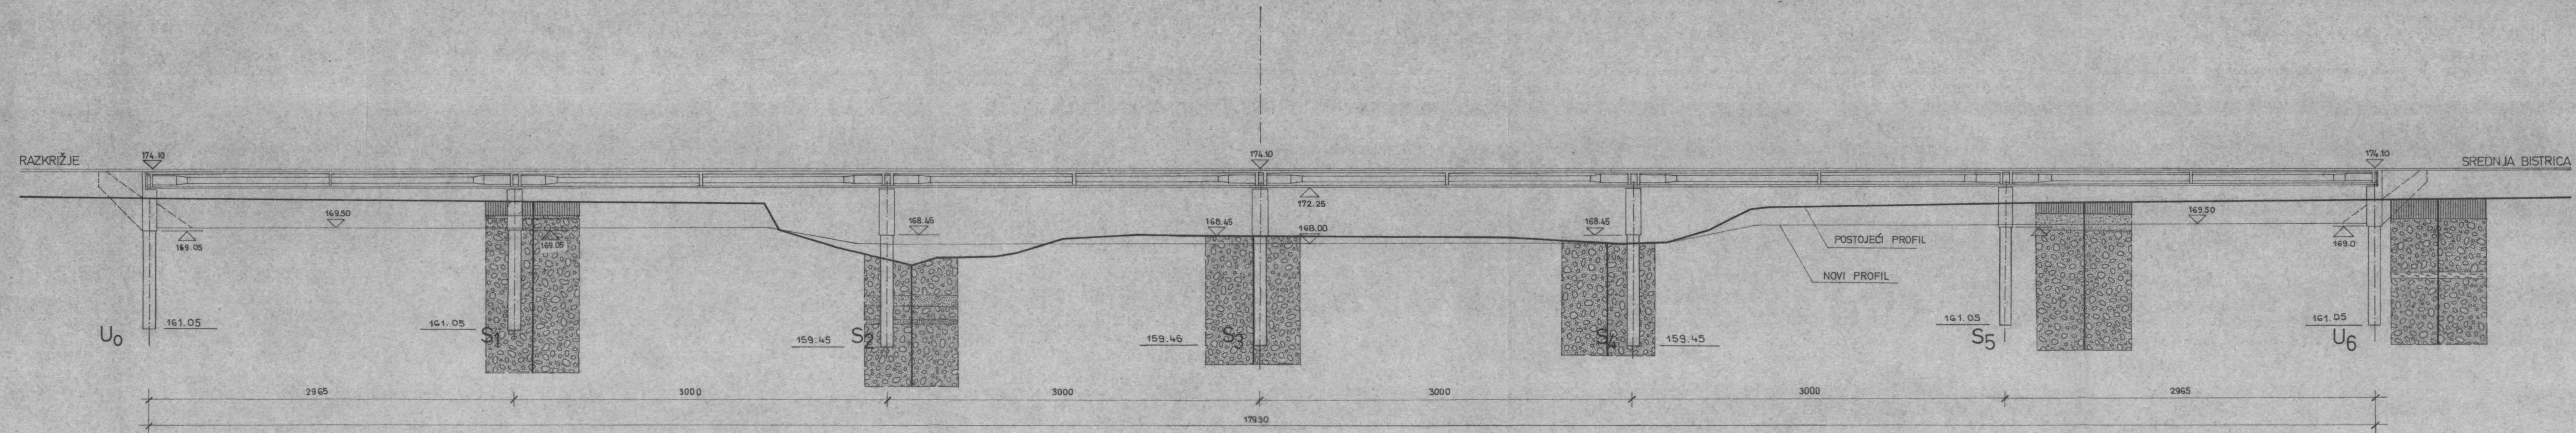

- pjeskoviti materijali SU, SF<sub>s</sub>, SP
- šljunkoviti materijali GP
- šljunkoviti materijali GP/GF<sub>s</sub>
- šljunkoviti materijali GF<sub>s</sub>
- nasip
- organski materijali



1322.2620.2.2.8.G.8 L2 0002

GEOE-ERT INSTITUT ZA GEOTEHNIKA		MOST PREKO MURE	
POSREDOVNIK	K. Horvat dipl. ing. građ.	IZRAĐIO	Alić Koroljka
POSREDOVNIK	K. Horvat dipl. ing. građ.	PROJEKTOVAO	F. Verić dipl. ing. građ.
POSREDOVNIK	K. Horvat dipl. ing. građ.	POSREDOVNIK	mr. B. Klemenčić dipl. ing. građ.
MJ 1:250		64 071	