


# PRITLIČJE

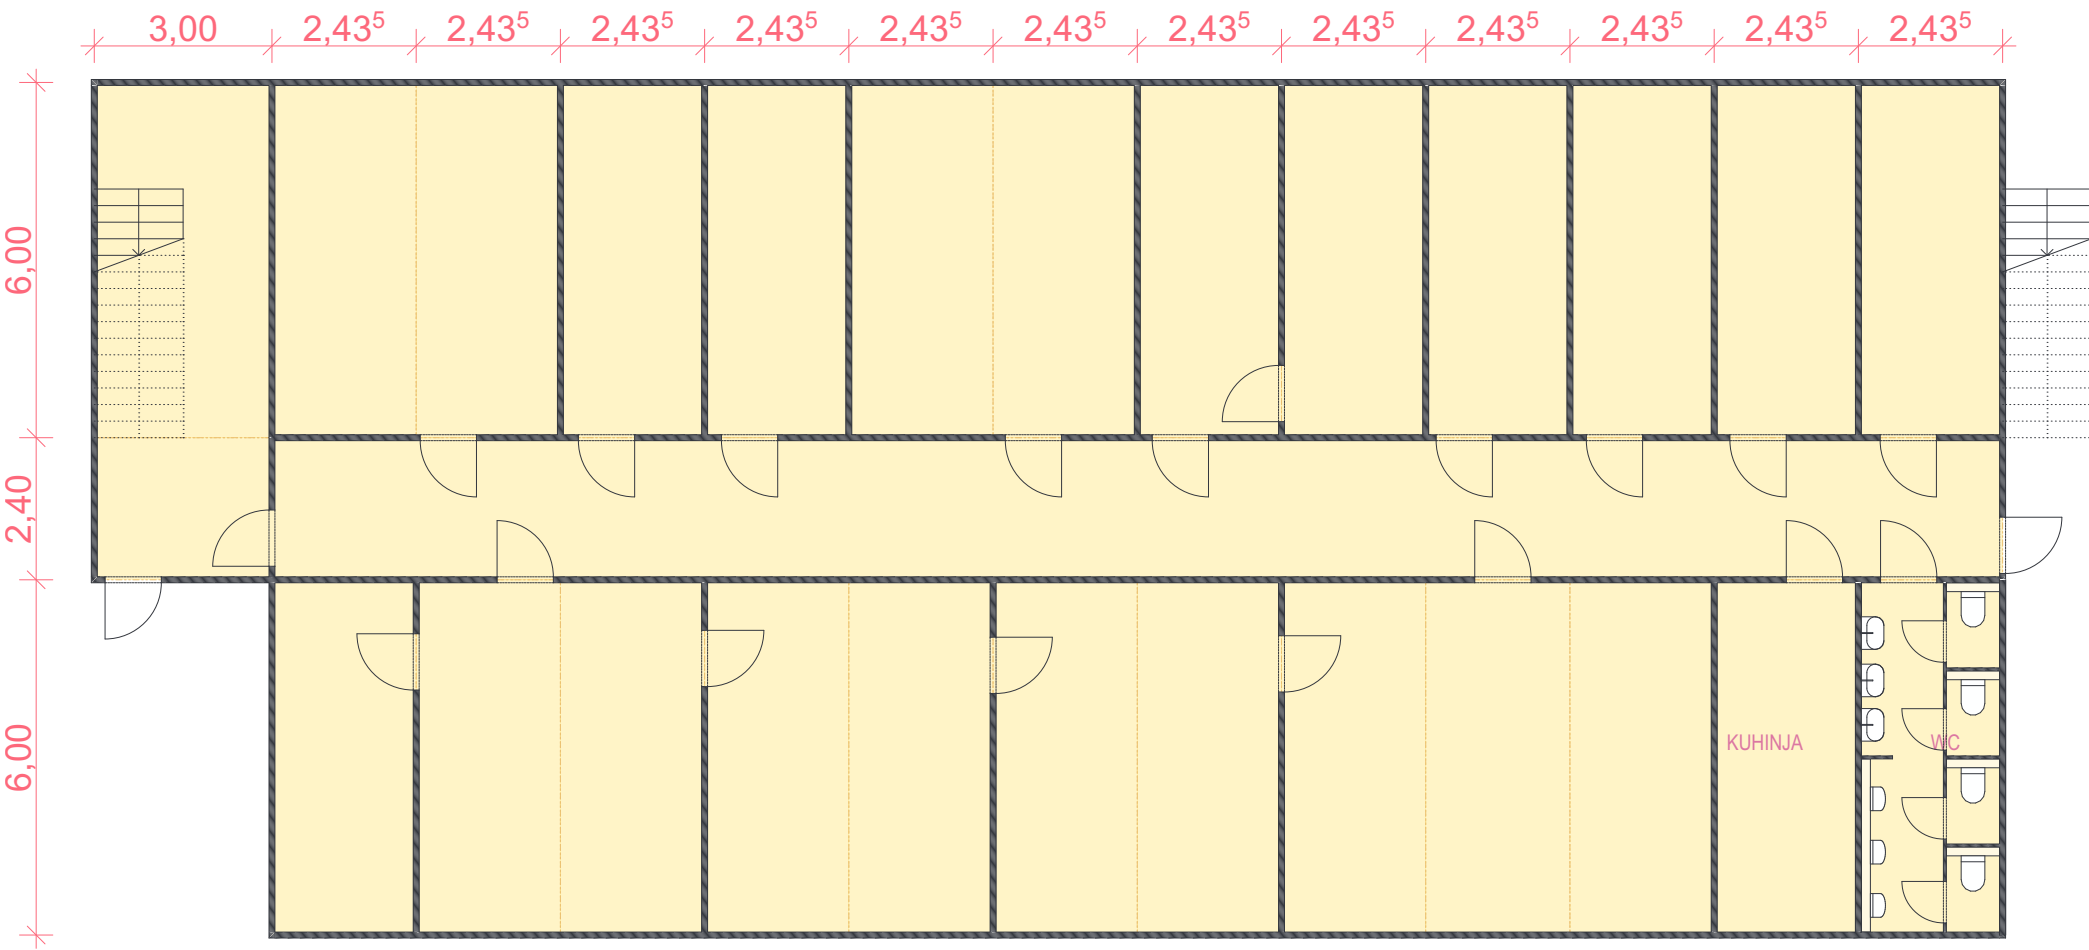

# NADSTROPJE

