


STENA JASKA


KROVNA PLOŠČA JASKA

POZITIVNA ARMATURA

NEGATIVNA ARMATURA

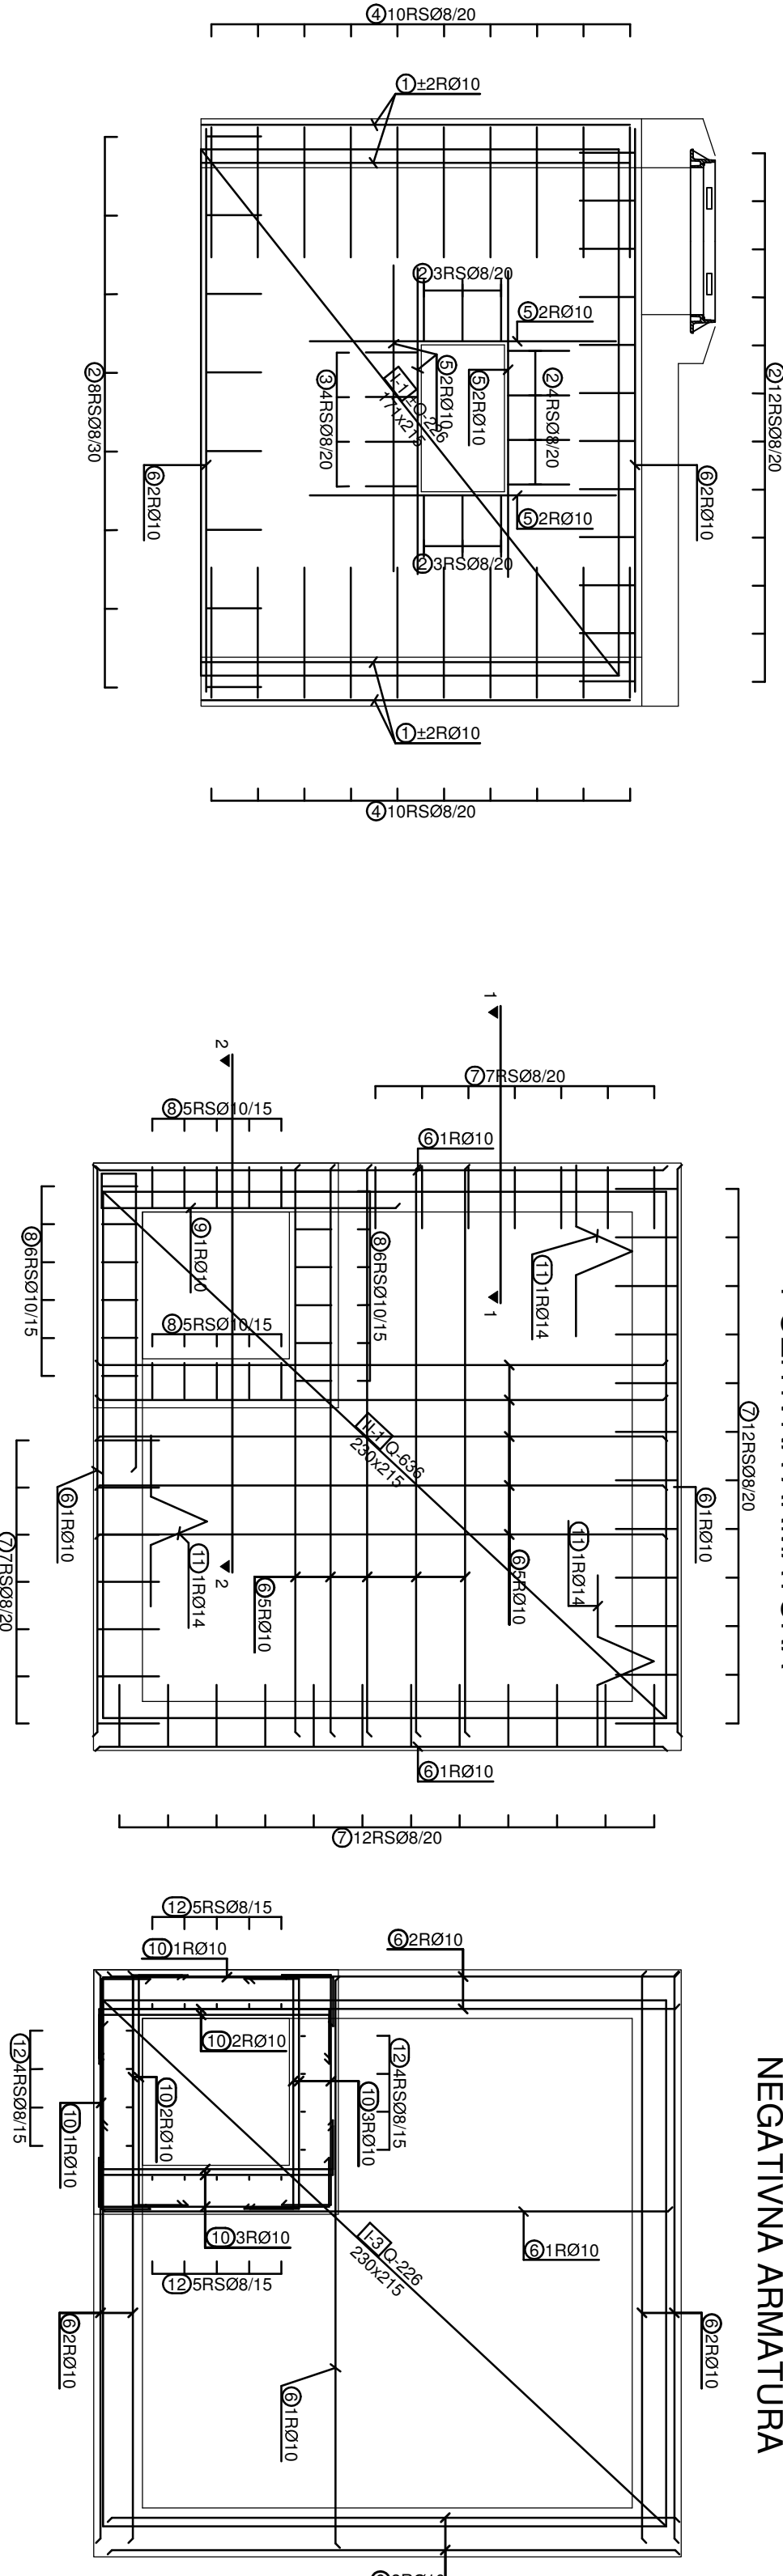

PREREZA

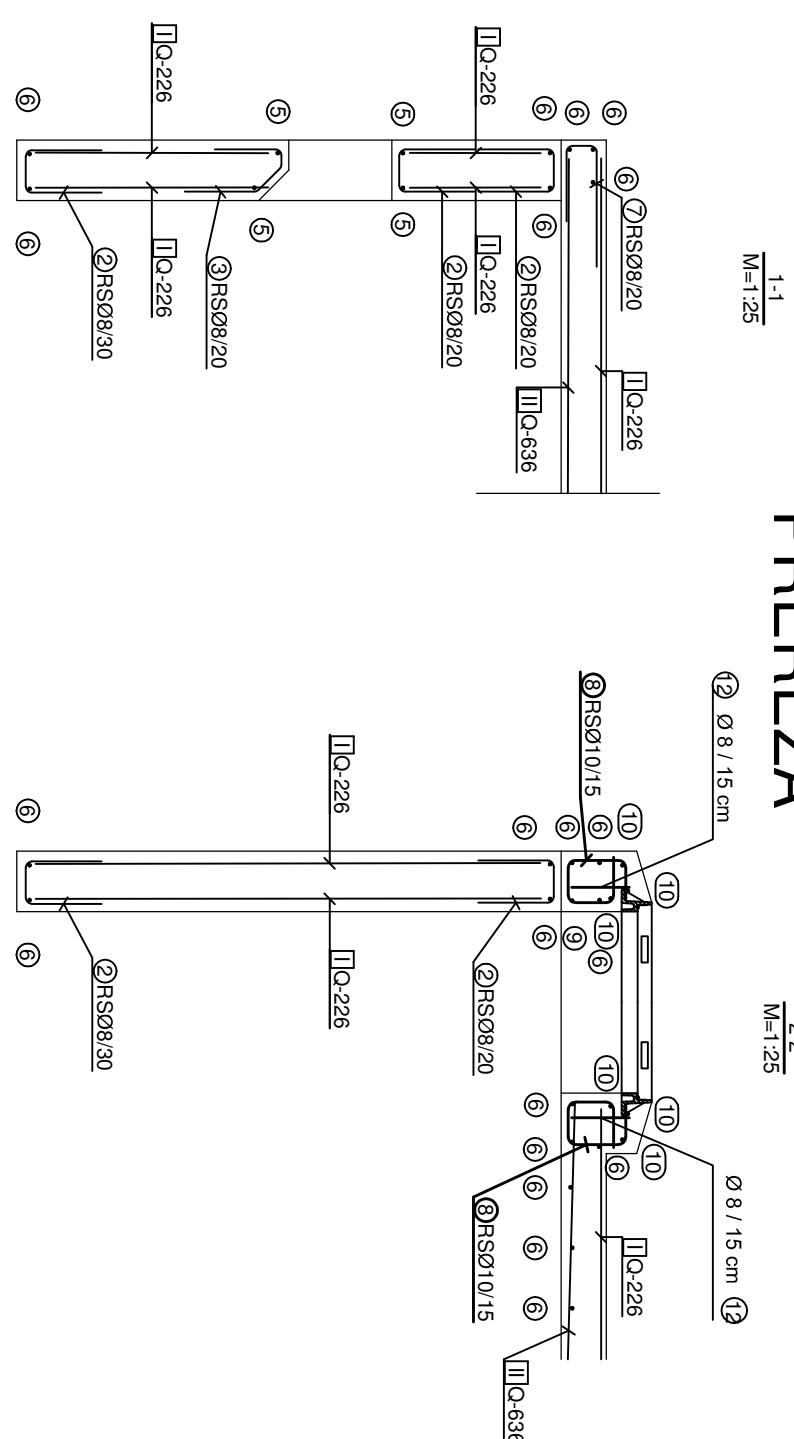


Materijalno opremljenost					
Prostori	Črtniki	B	L	n	
JASKA 2 x 3 x 1,8 m (1. eta)					
1-1	O-226	215	171	8	
1-3	O-226	215	229	1	





TLORIS JASKA

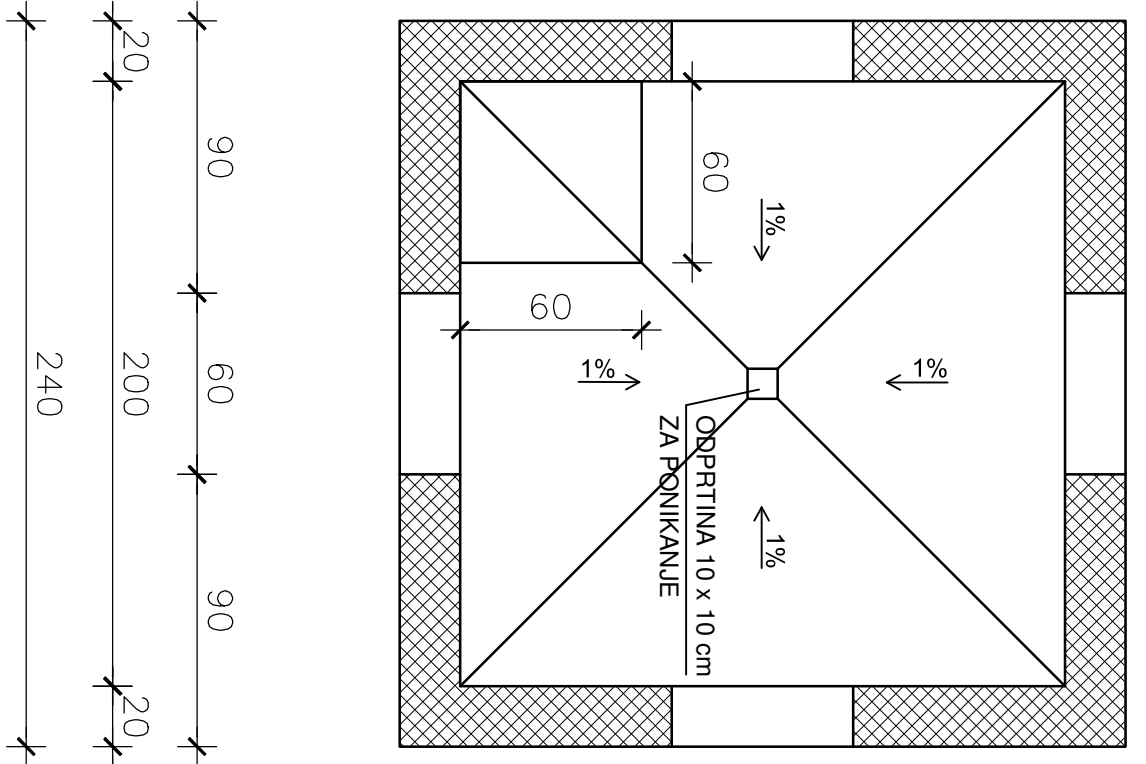

TLORIS KROVNE PLOŠČE

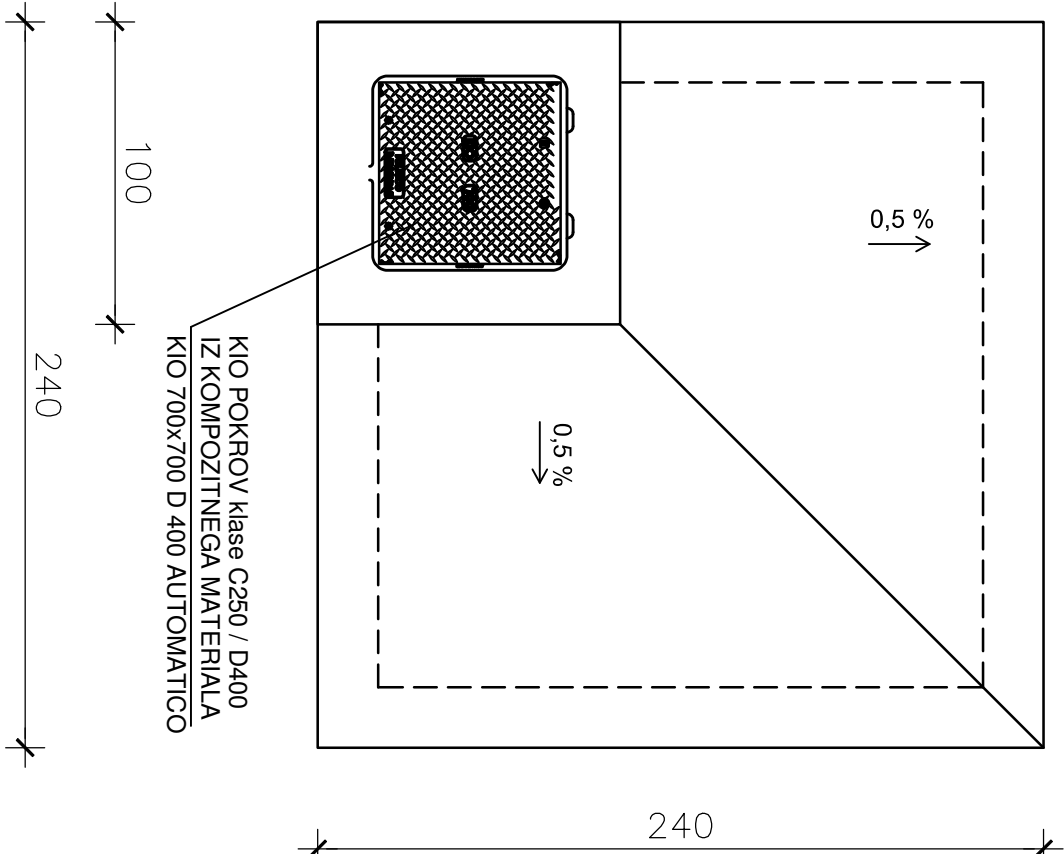

PREREZ

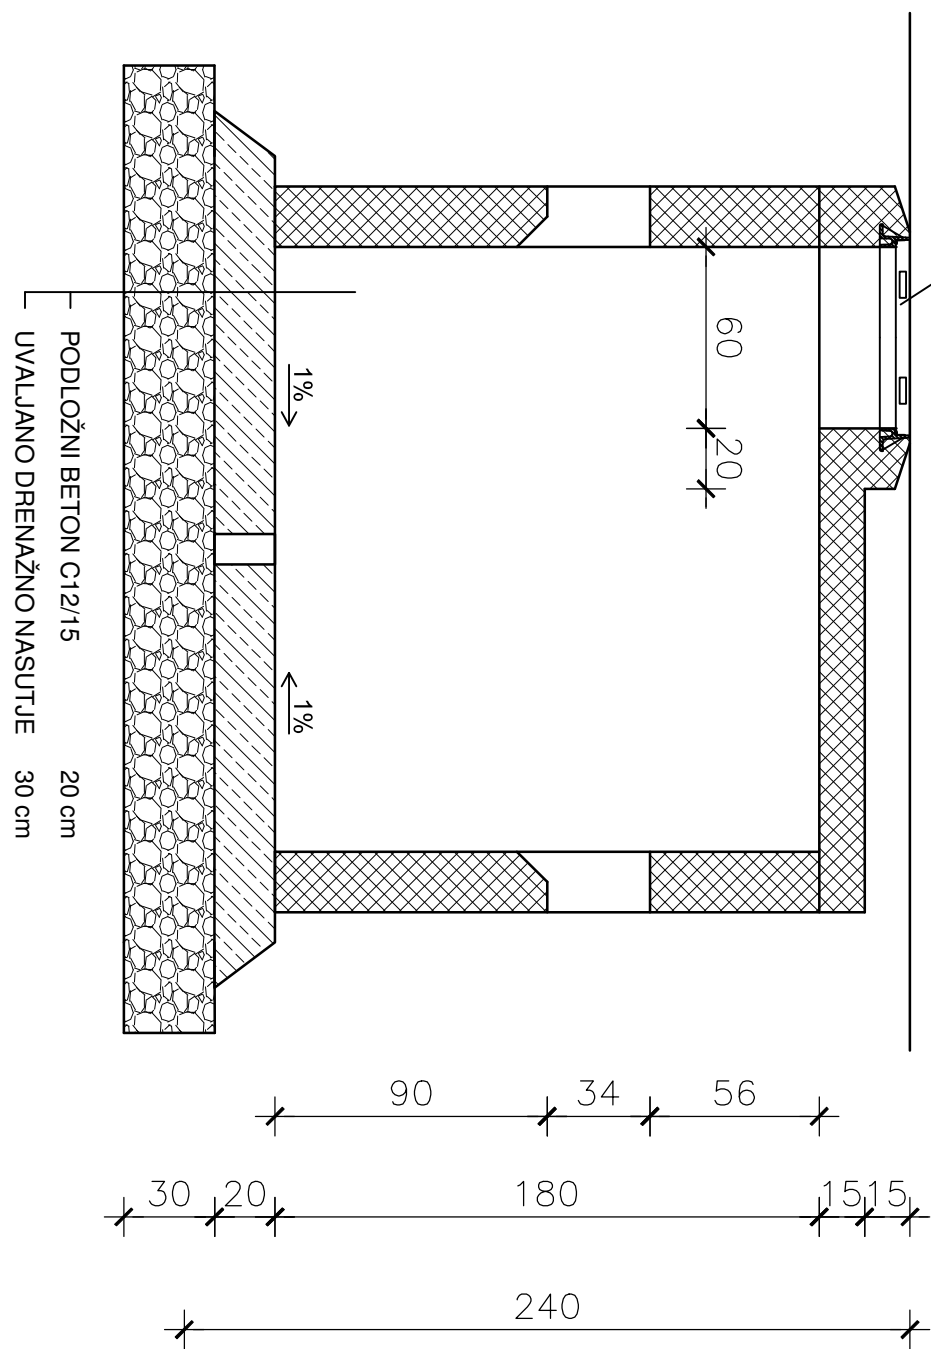

OPOMBE

STENOVA IN VELIKOST ODPRTIN SE IZDELA PO POTREBI.





LEGENDA

armirani beton

nearmirani beton

uvlečeno ometanje

OPOMBE

STENOVA IN VELIKOST ODPRTIN SE IZDELA PO POTREBI IN PRILAGODI.







zaščena plast: min. 2,5 cm

