



Nadnik: / Purchaser: ELEKTRO LJUBLJANA		Za: / Owner: UNIVERZA V LJUBLJANI FKKT IN FRI		1		2		3		4		5		6		7		8		9	
1		2		3		4		5		6		7		8		9		10		11	
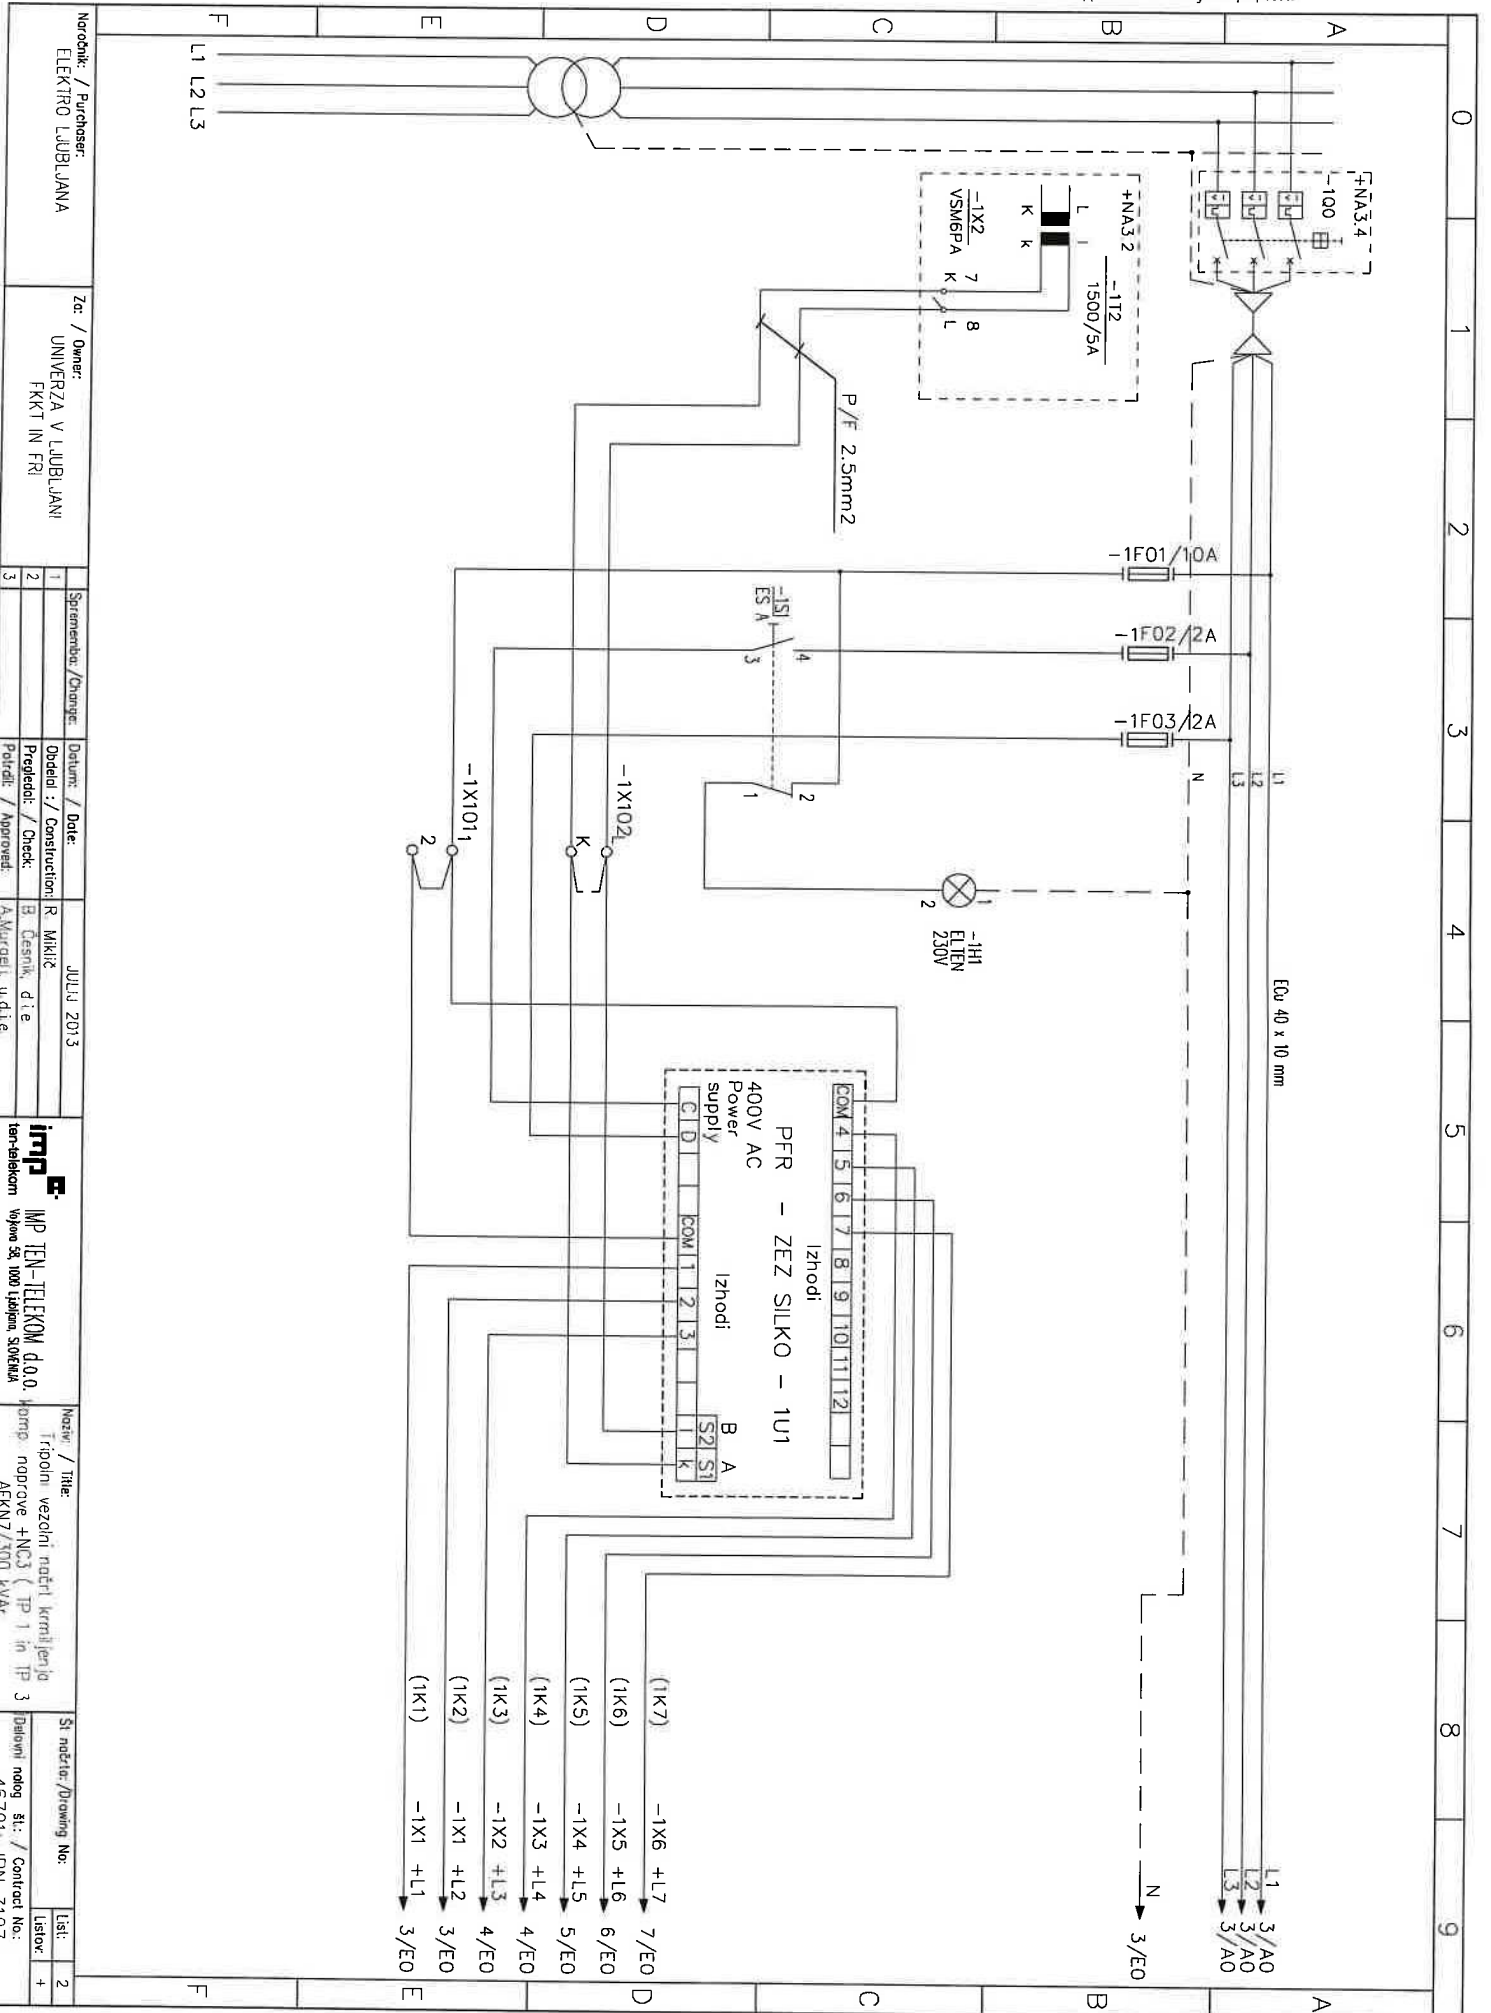


Prenos dokumenta ali njegove vsebine tretji osebi oziroma uporaba v nedogovorjene namene ni dovoljena.

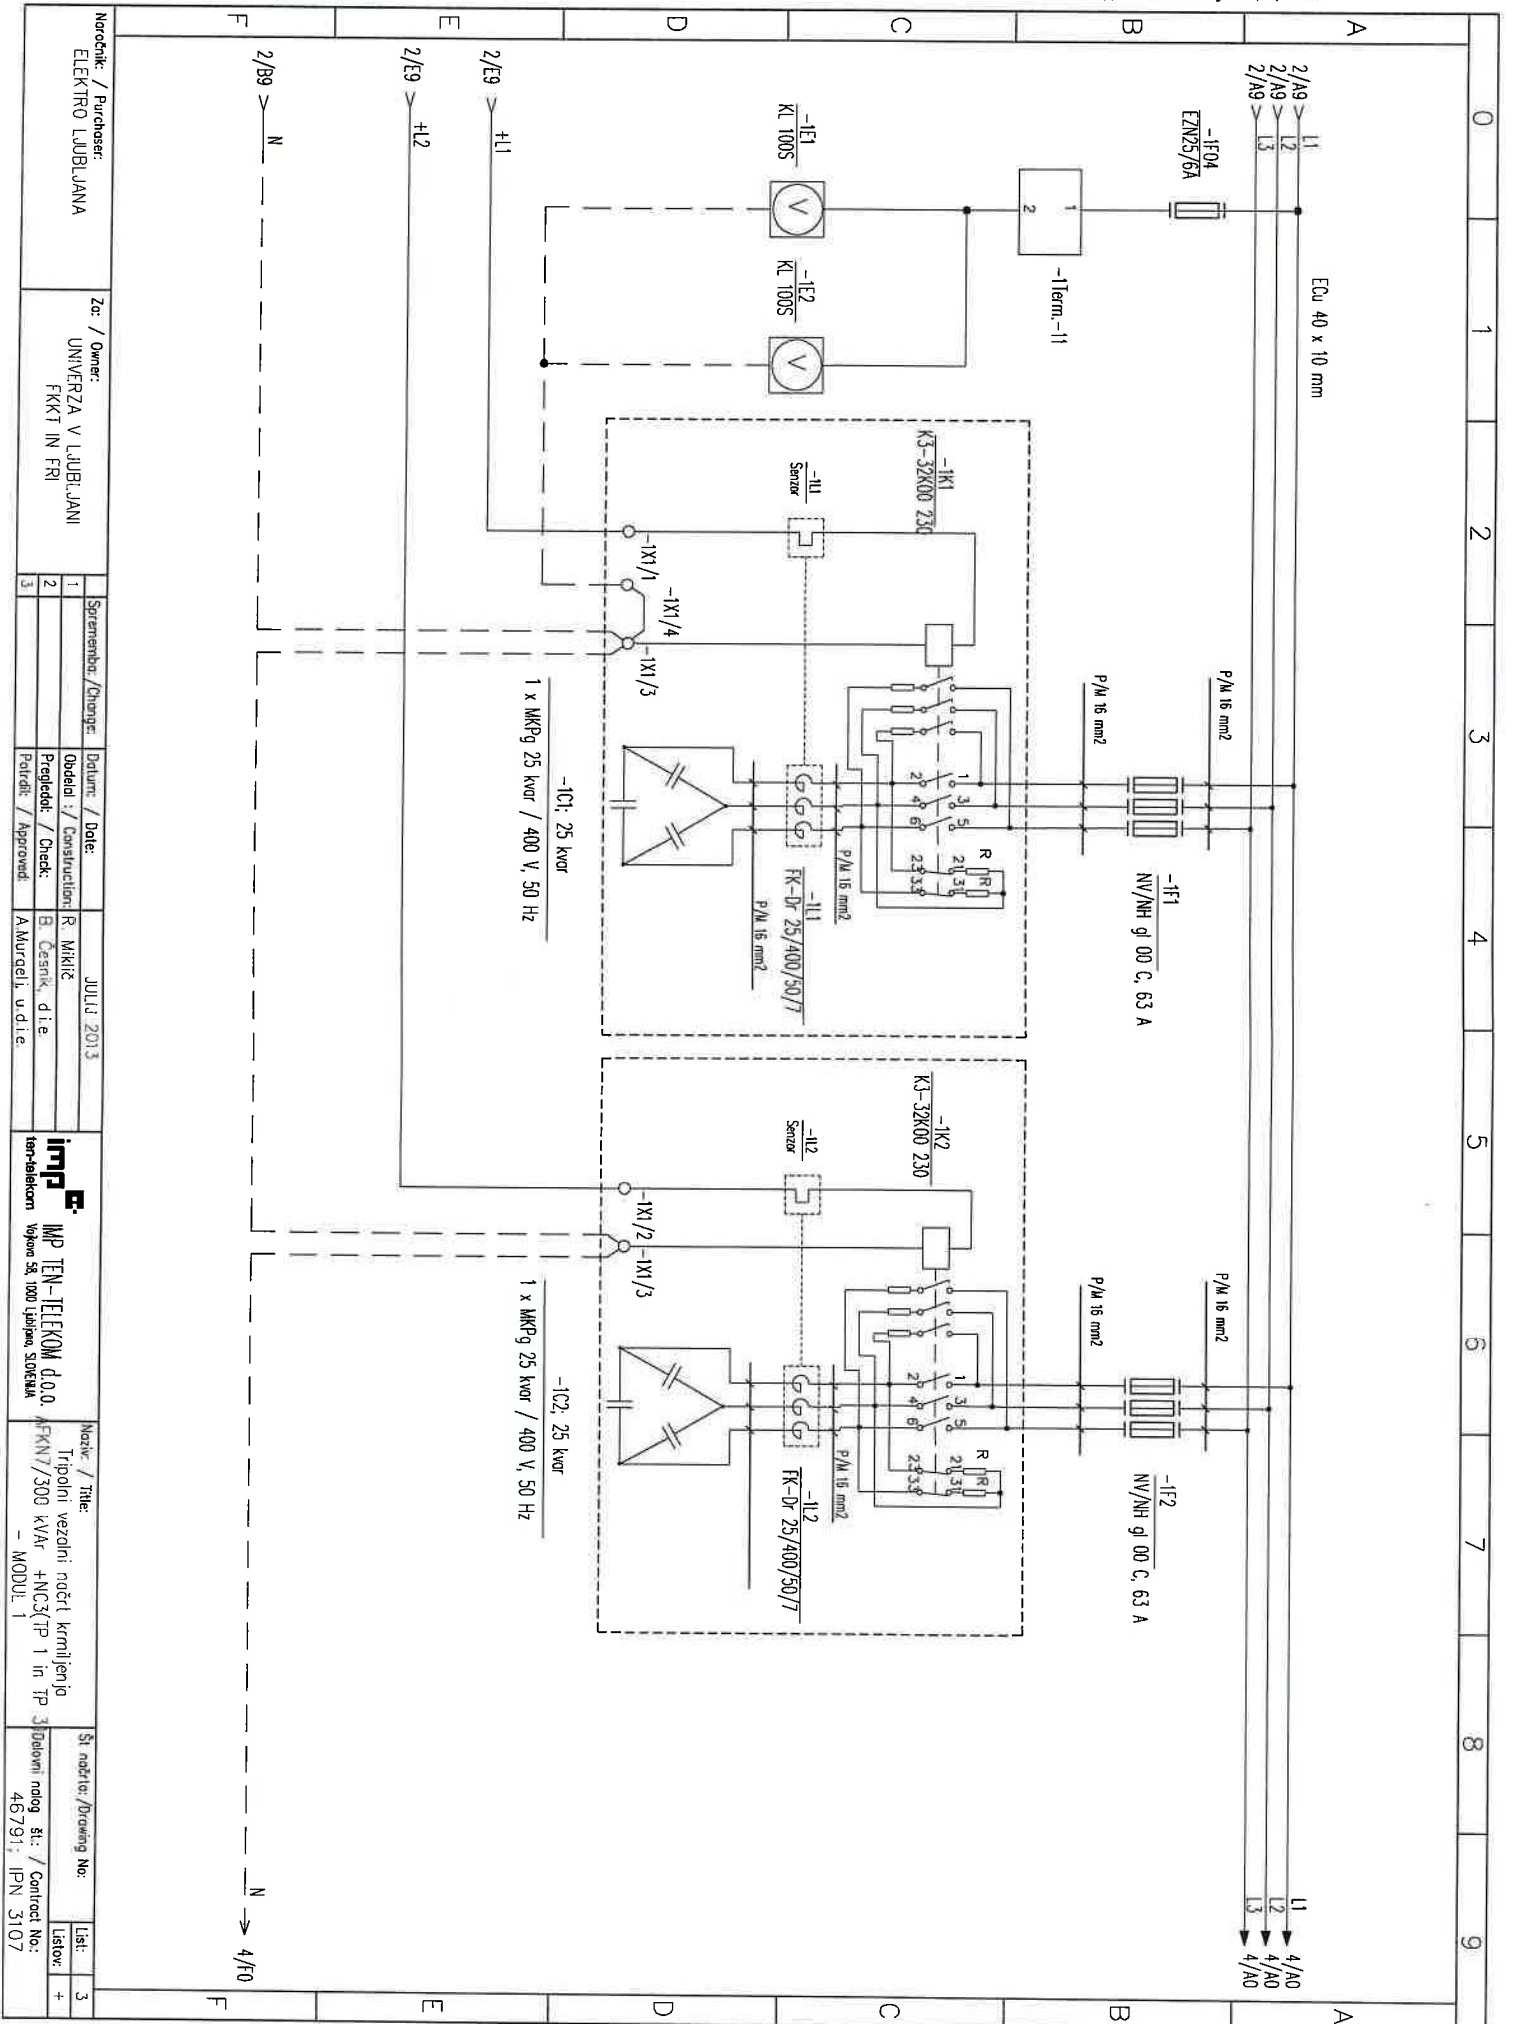


This document or its content should not be transferred to the third party as well as applied for unagreed purposes

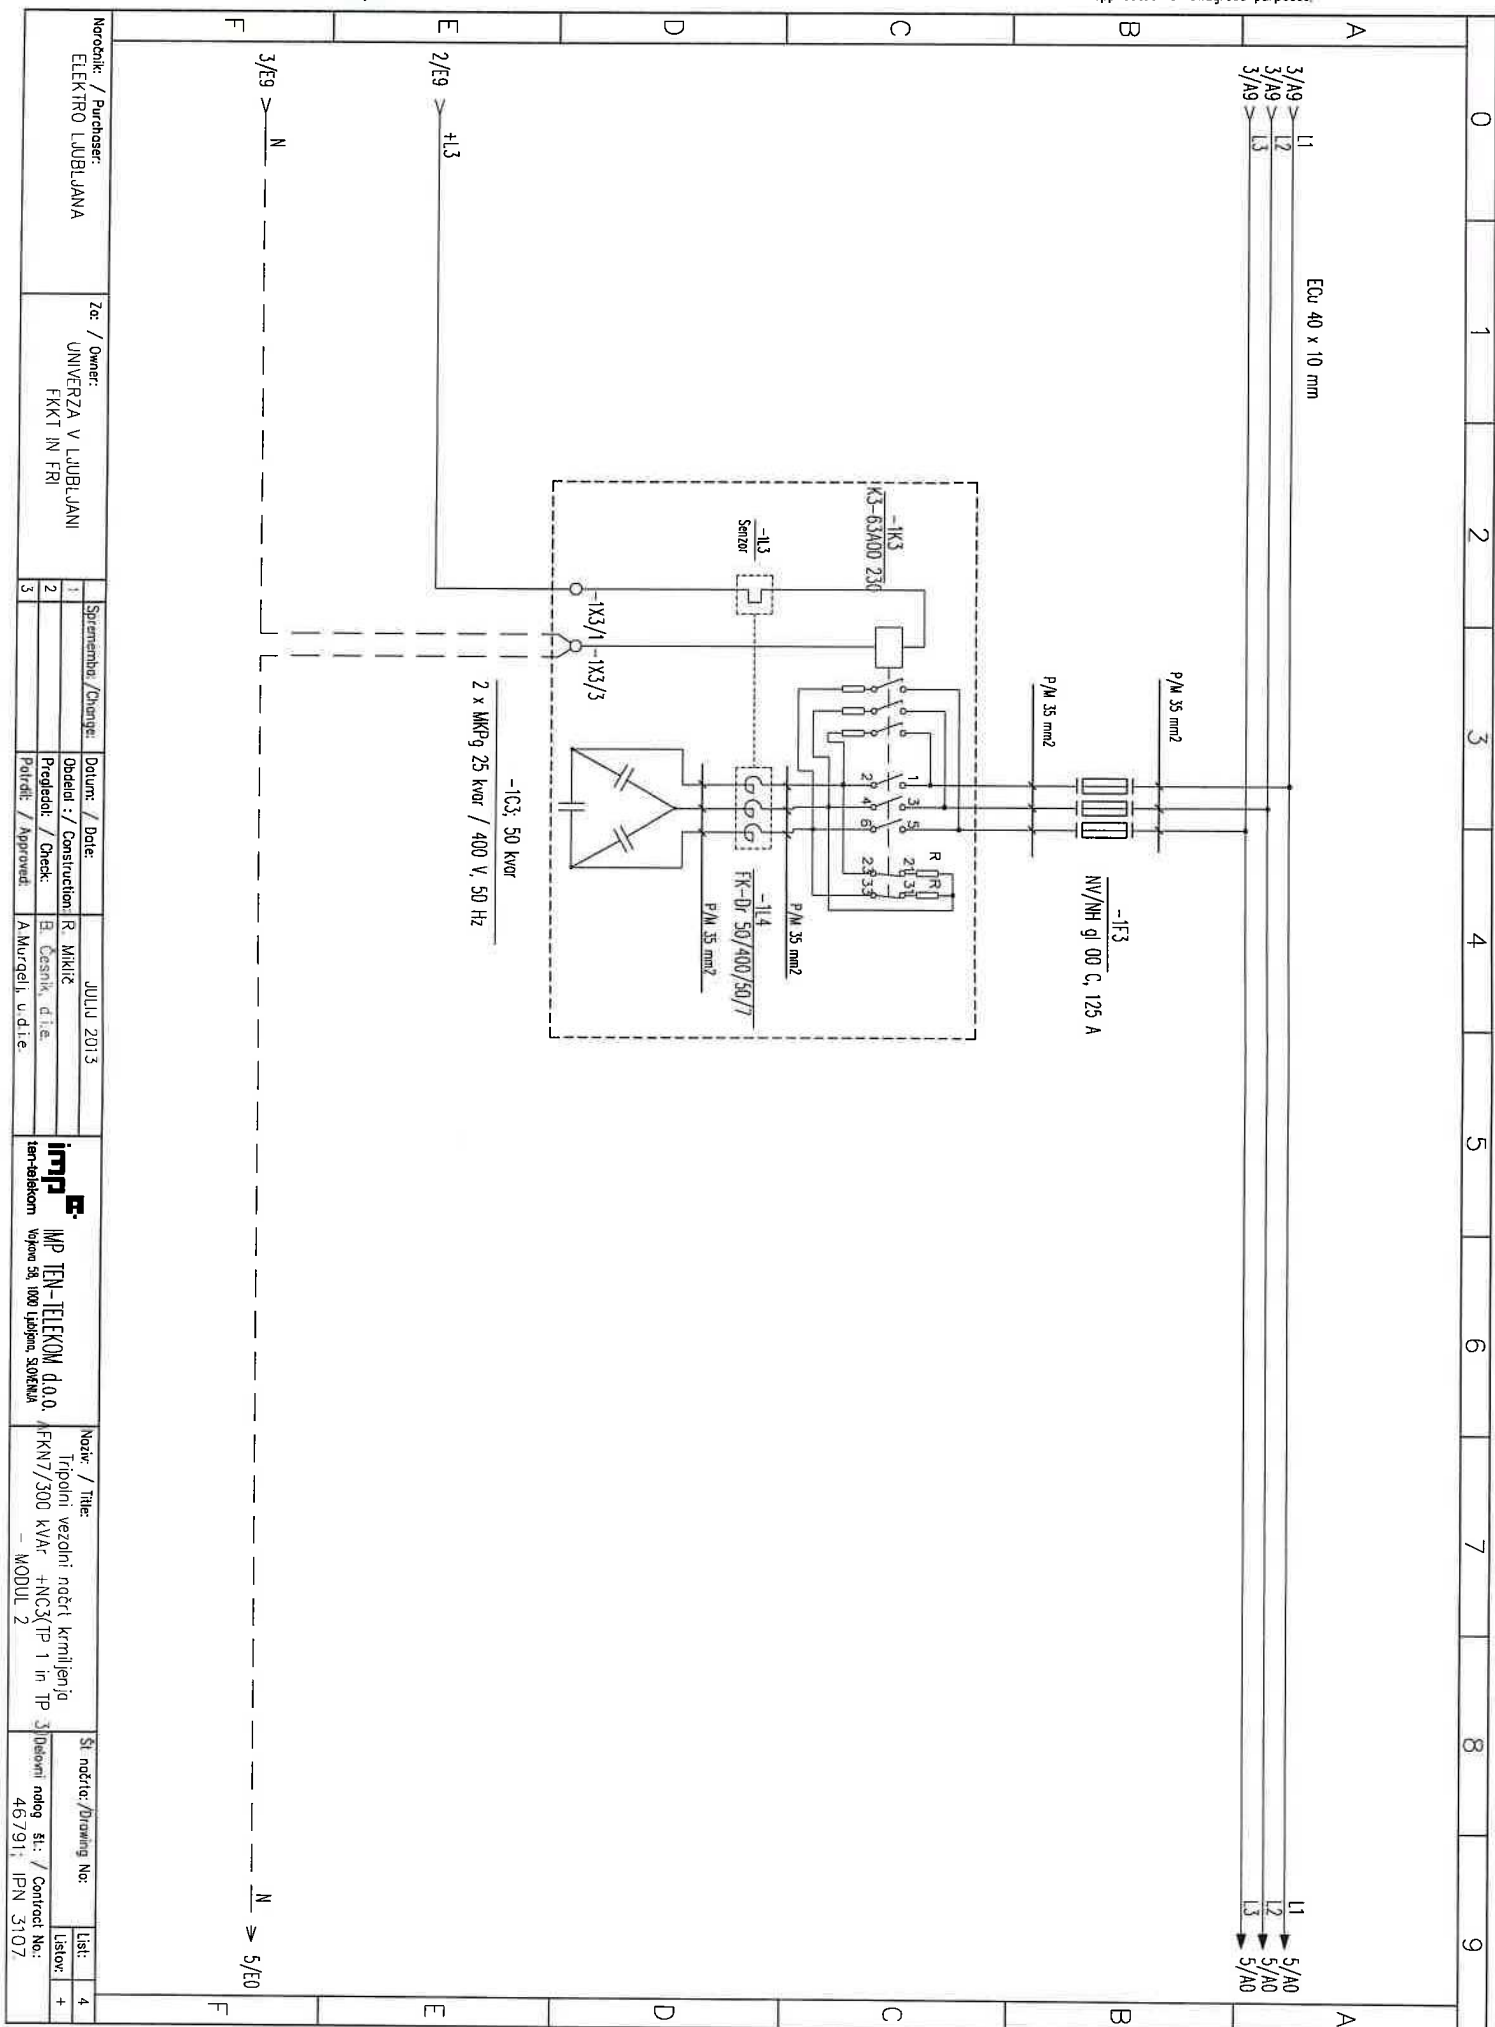

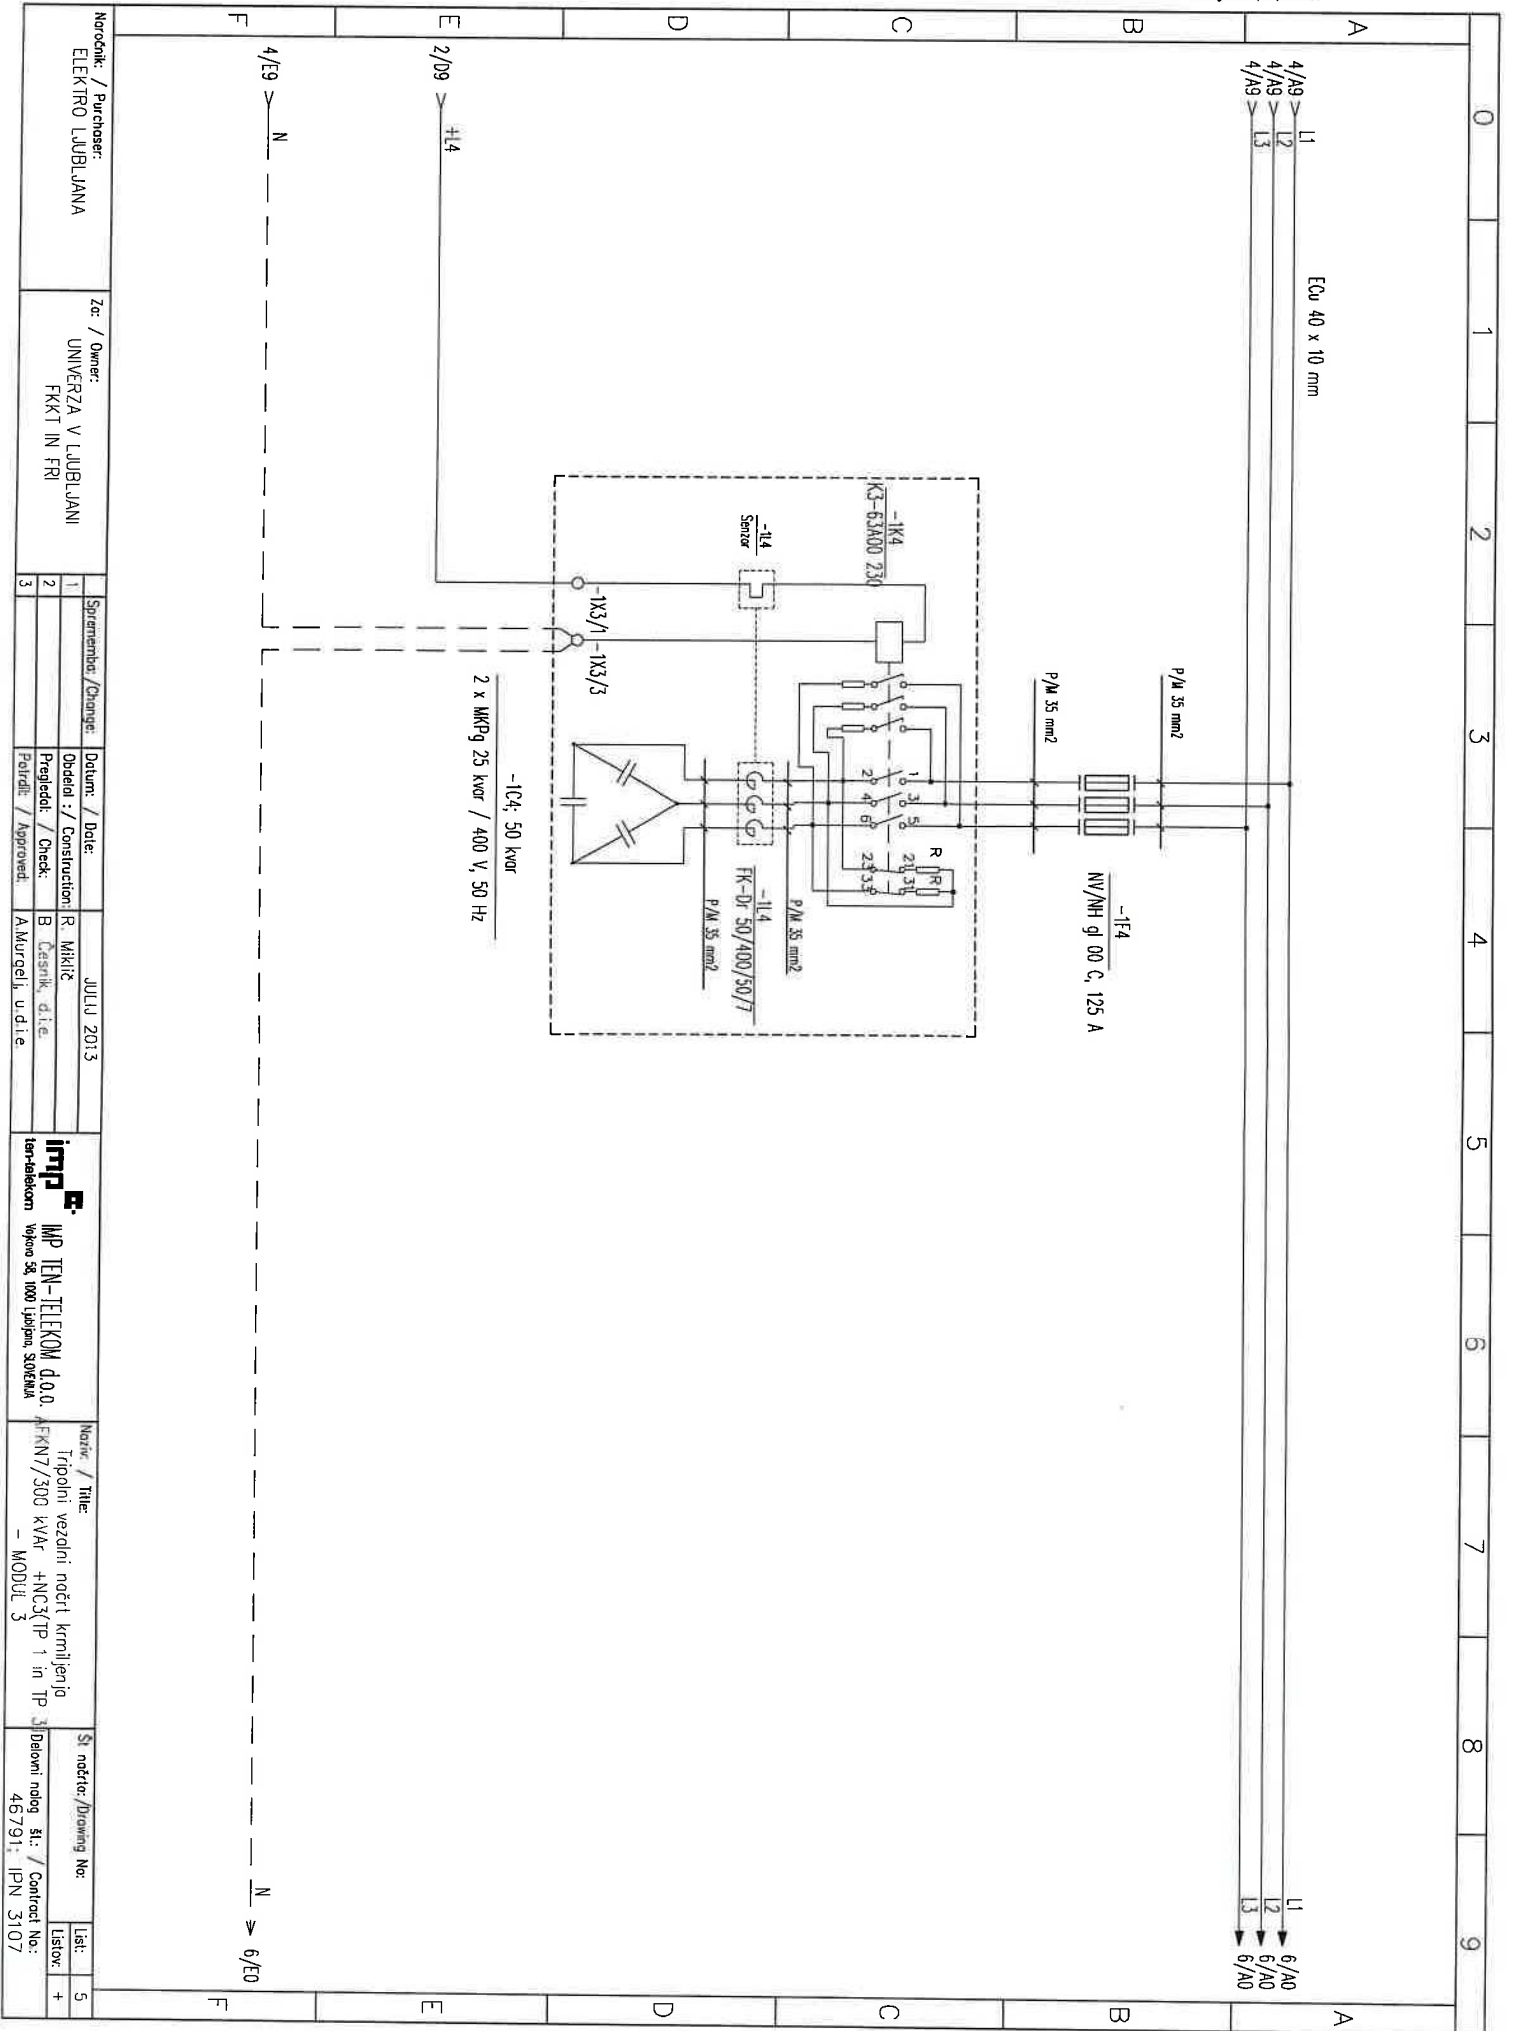





Prenos dokumenta ali njegove vsebine tretji osebi oziroma uporaba v nedogovorjene norme ni dovoljena.

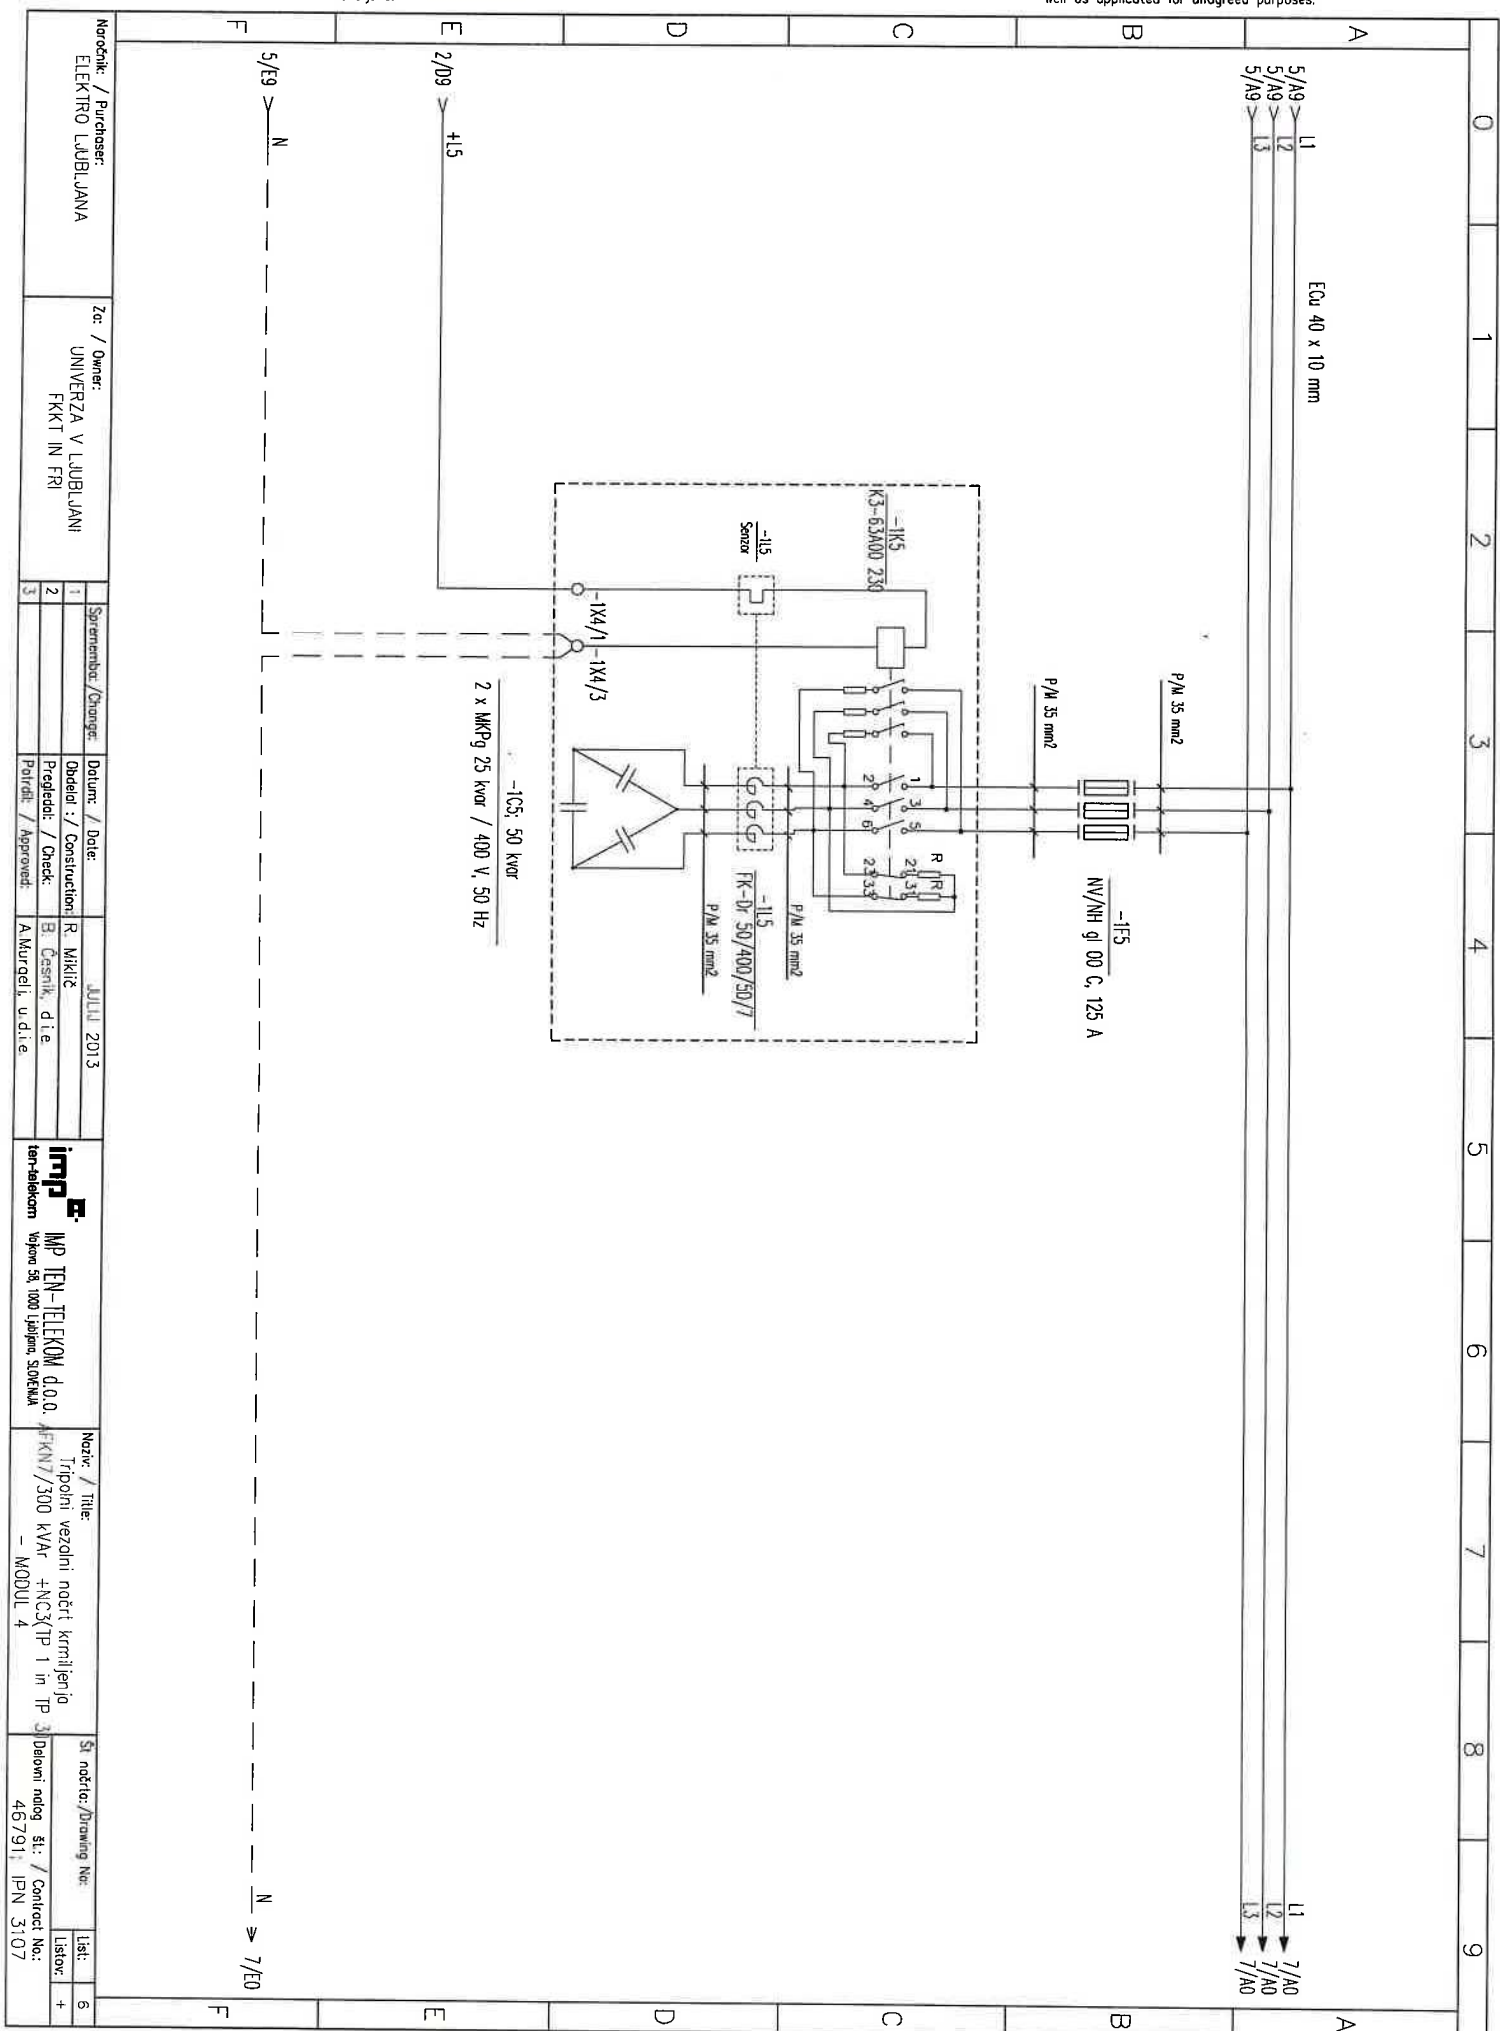

This document or its content should not be transferred to the third party as well as applied for unagreed purposes.

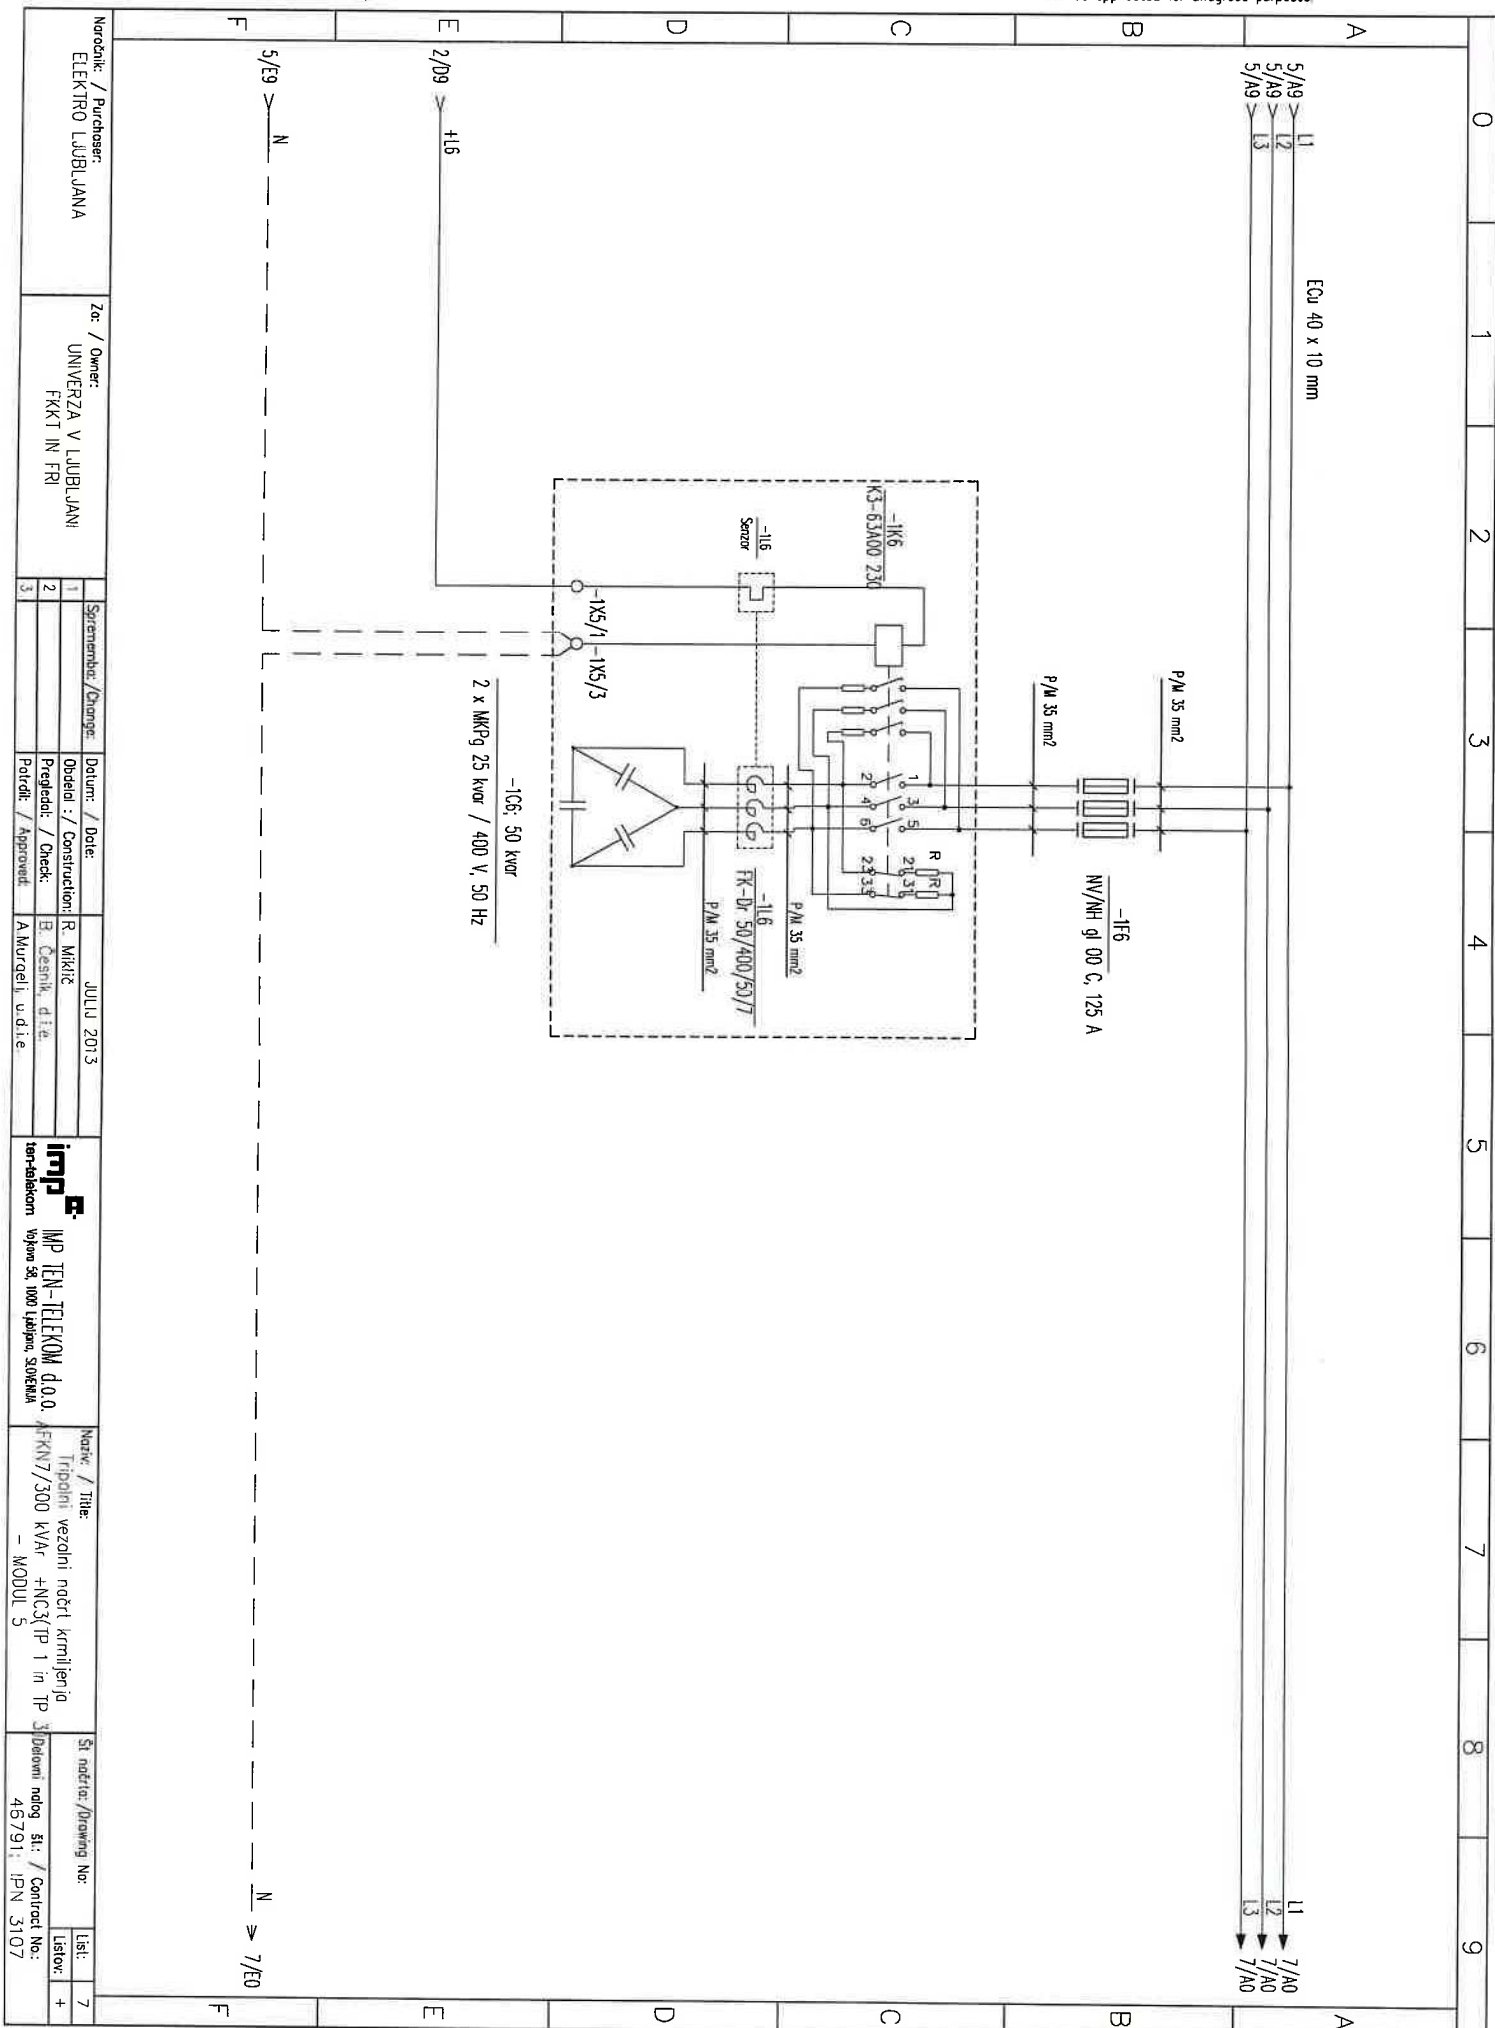

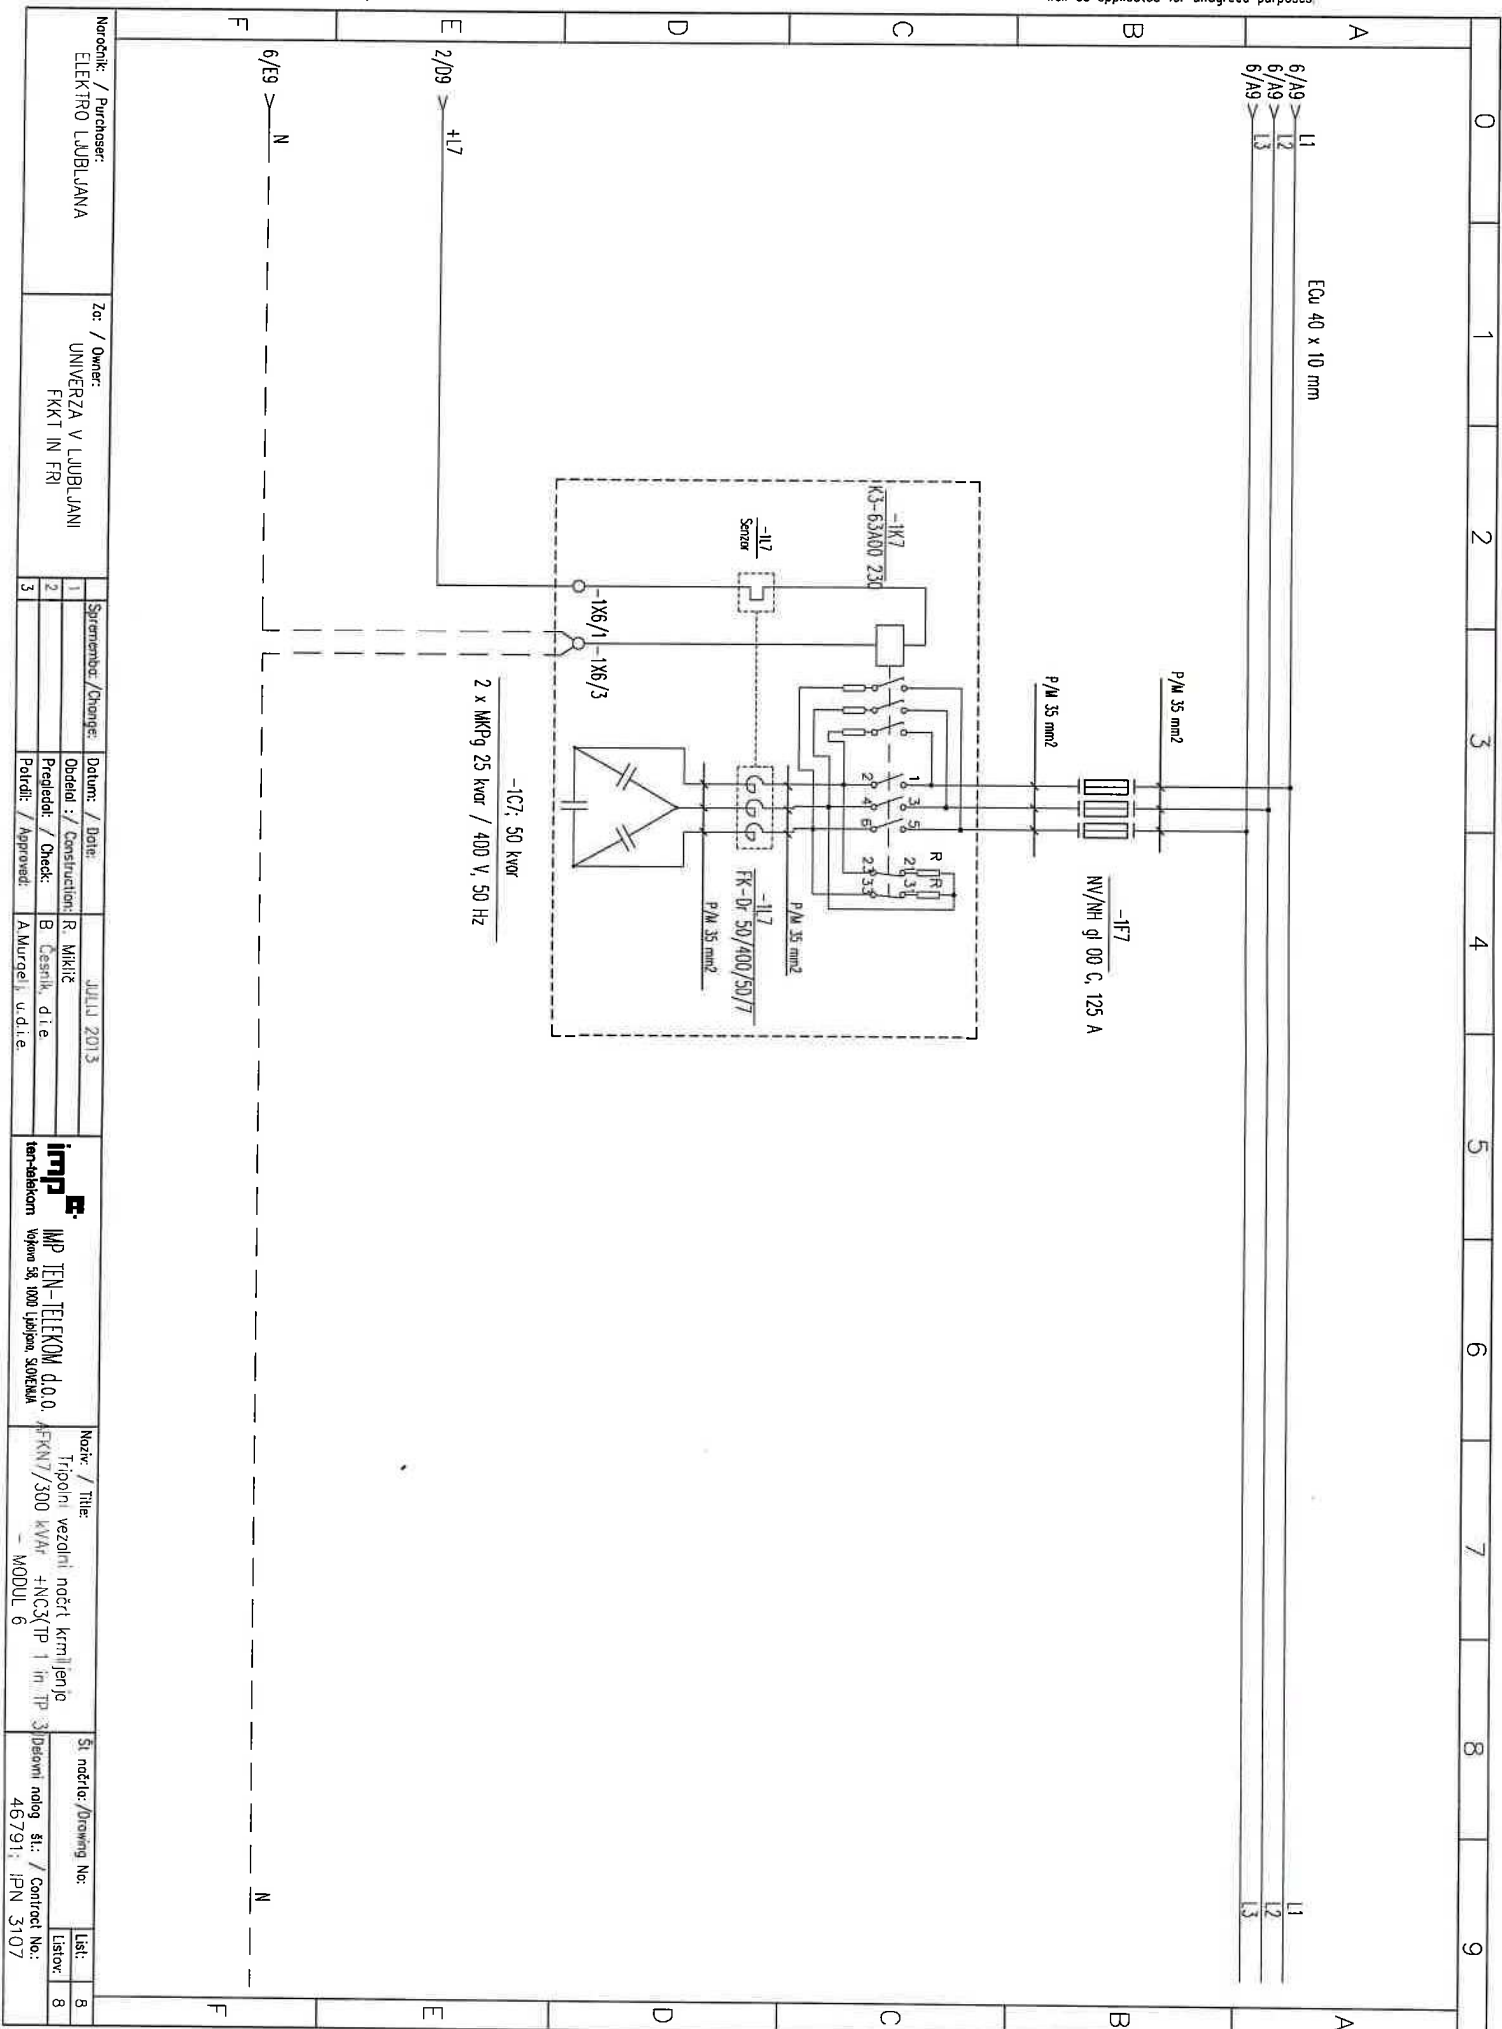

Naročnik: / Purchaser:		Za: / Owner:		Datum: / Date:		Naziv: / Title:		Št. nacrta: / Drawing No:	
ELEKTRO LUBJANA		UNIVERZA V LUBJANI		JULIJ 2013		Tripolni vezniški načrt krmiljenja AFKKT/300 kVAr +NC3/TP 1 in TP 3		8	
3		3		Potrdi: / Approved:		A Murgelj, u.d.i.e.		46791; ipn 3107	