

6N- strojnica

5N

4N

3N


2N

1N

P

1K

Pred vgradnjo jeklenih ojačitev preveriti pozicije vpenjanja izbranega dvigala! Prilagoditi!

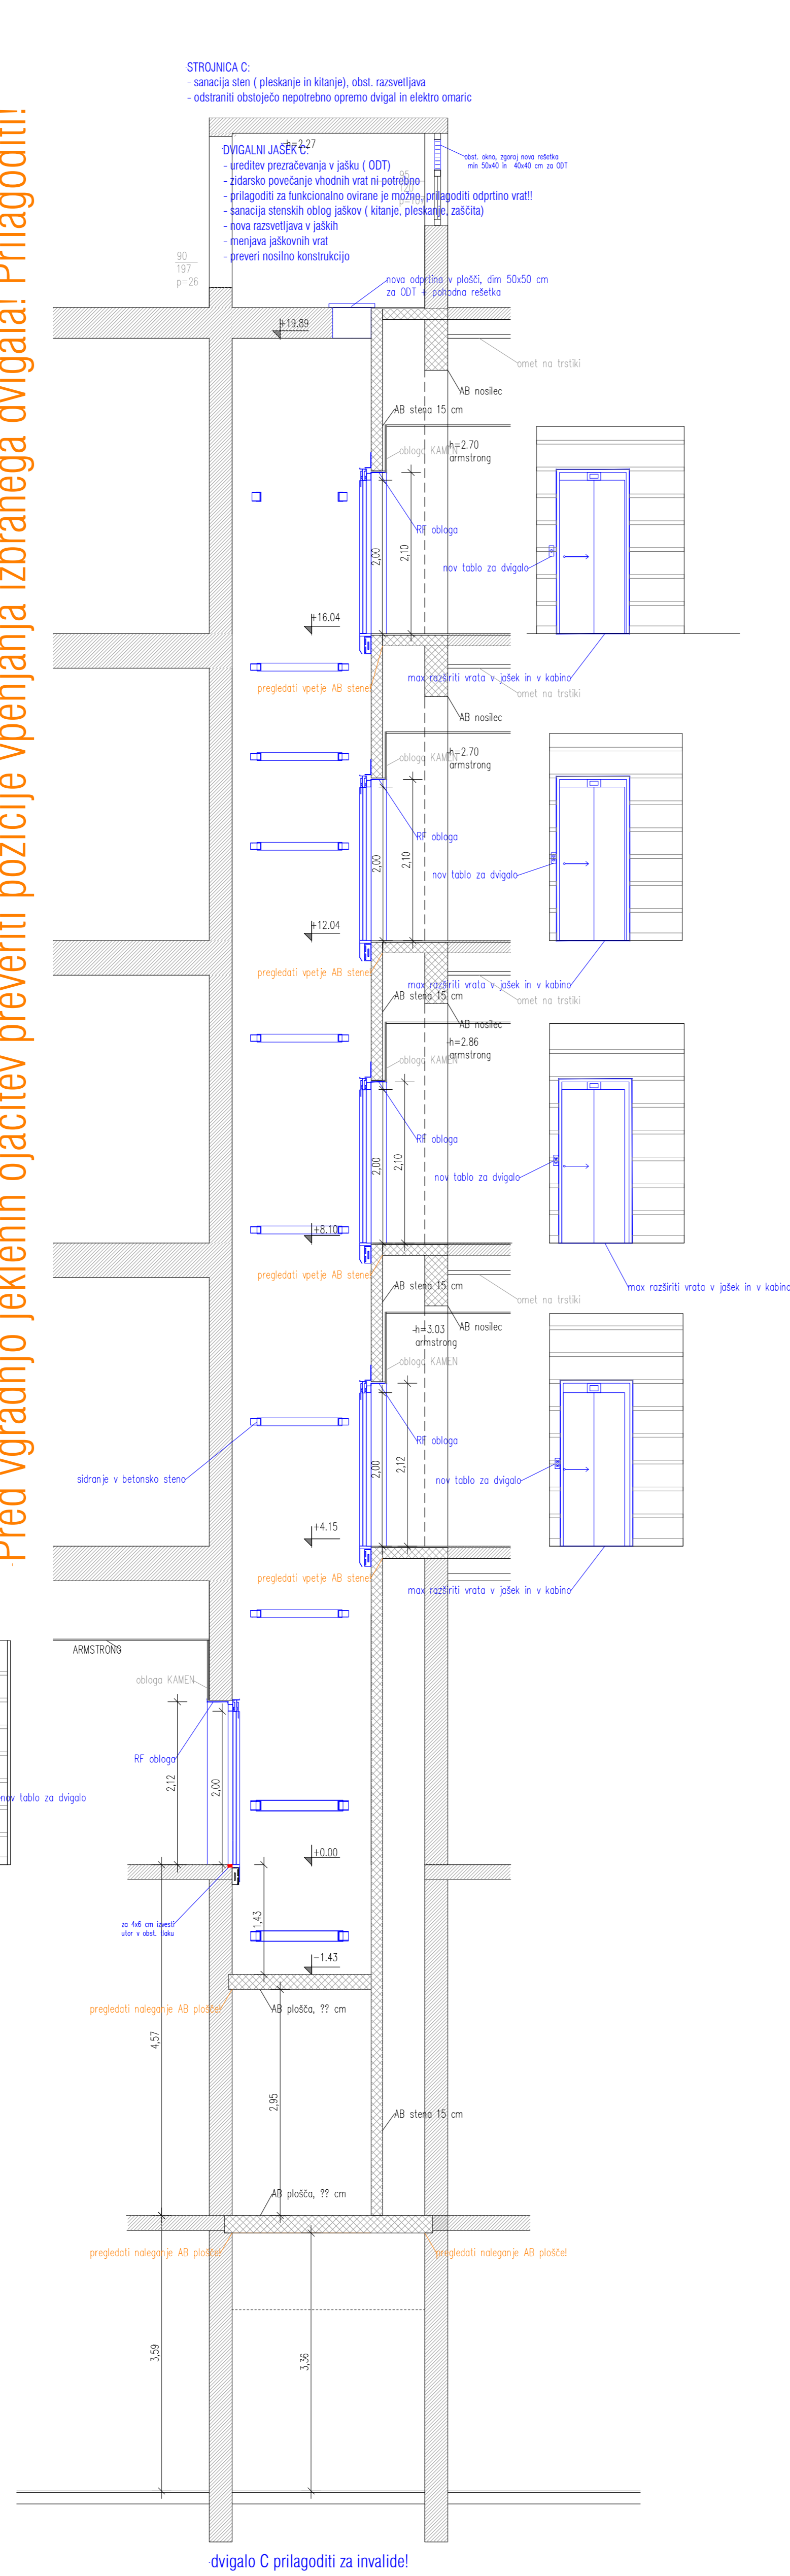

tlorisi jašek C
6N- strojnica

- zidane stene
- nearmirani beton
- naknadno pozidane stene

5N

4N

3N

2N

1N

P

1K

