
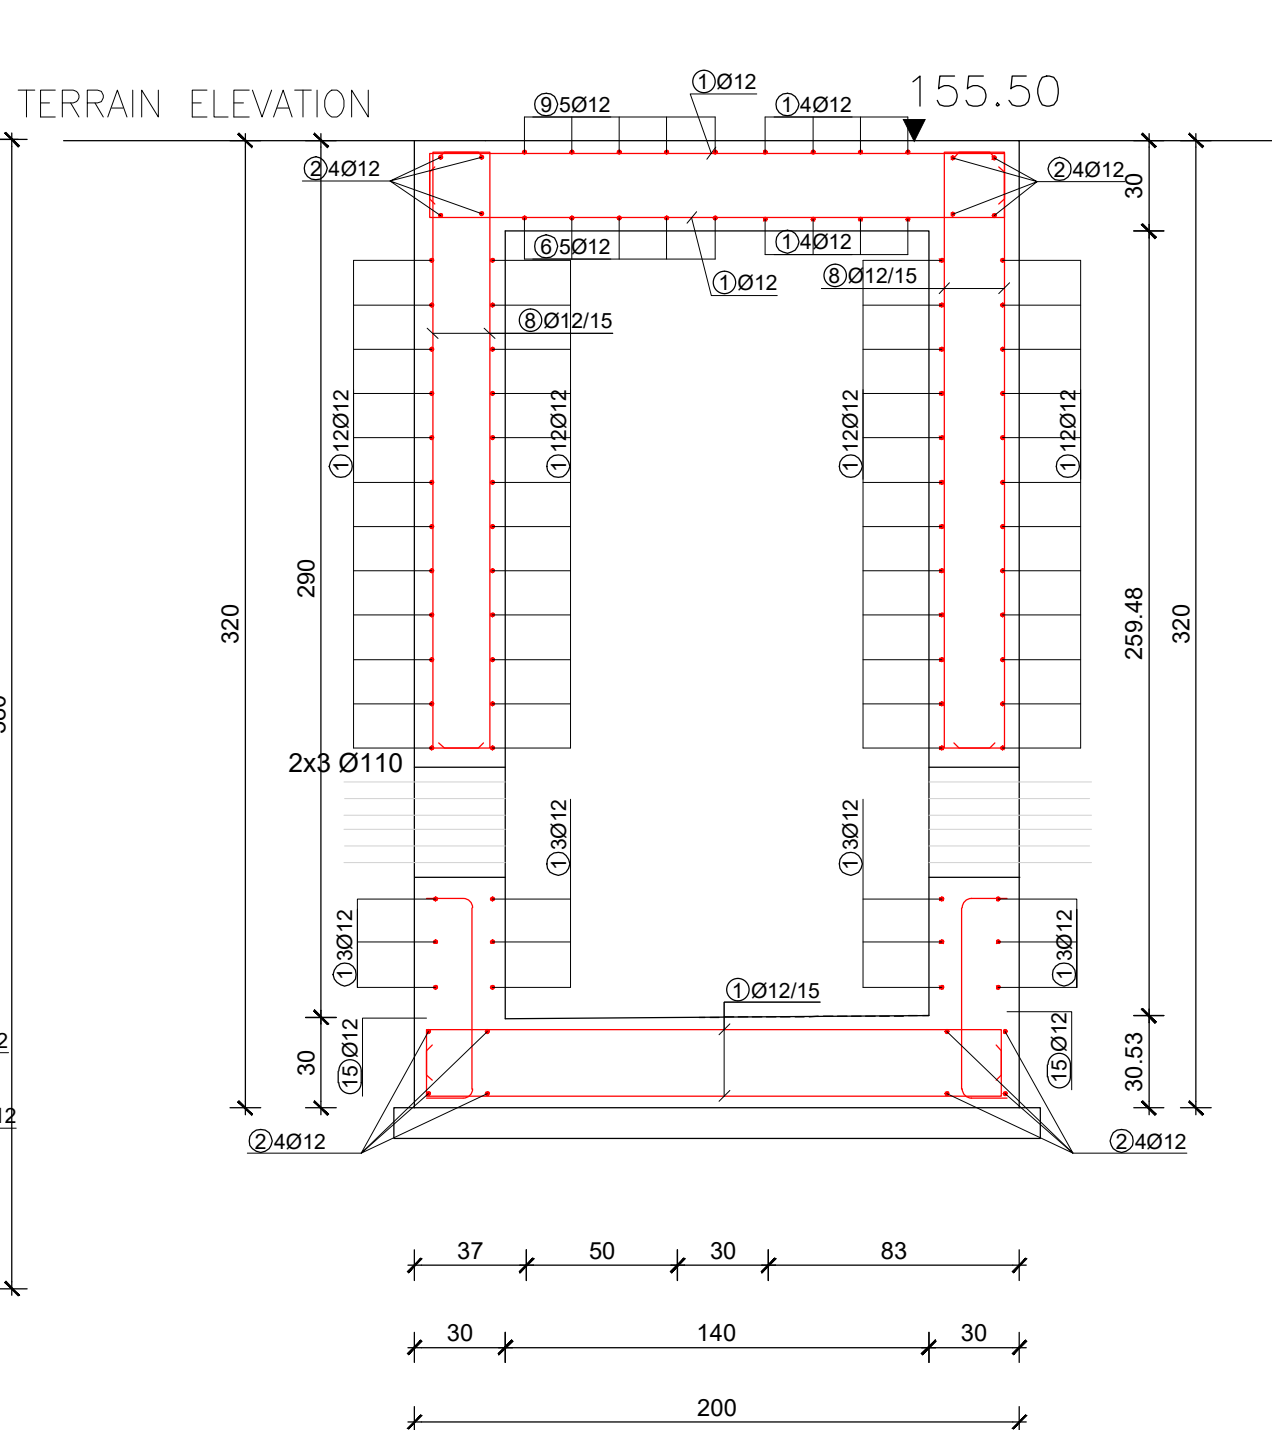
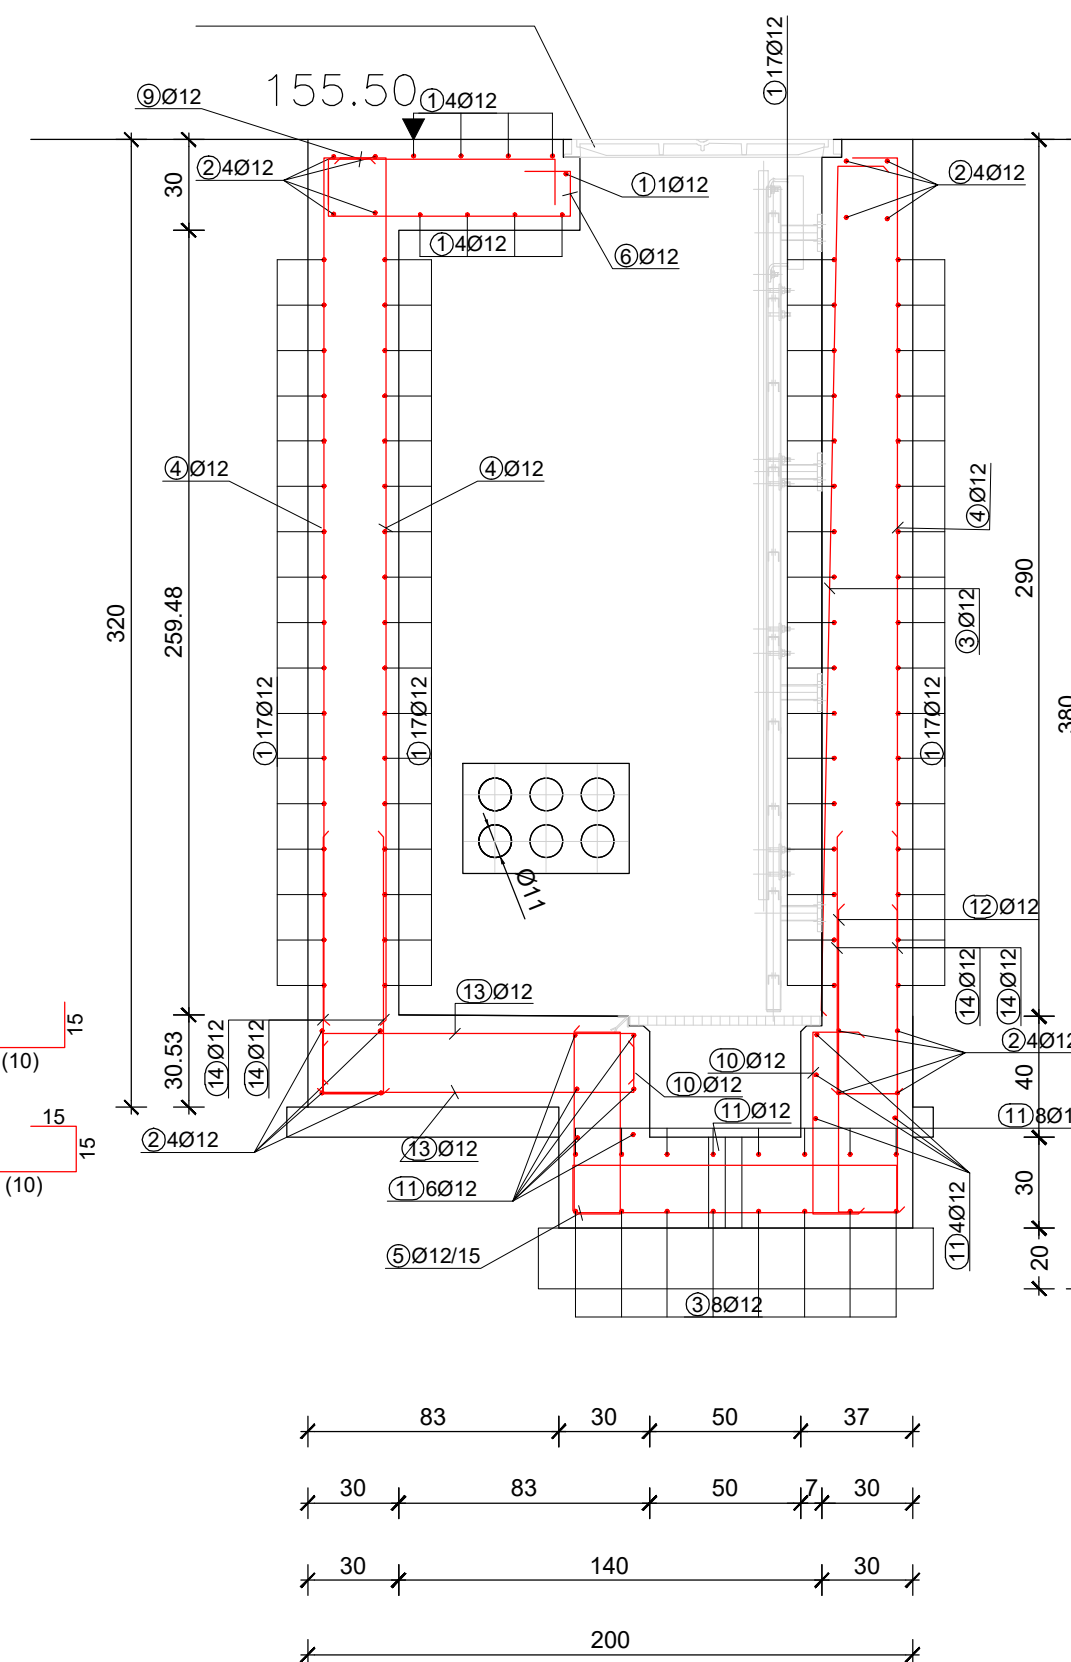


SECTION VIEW B-B

manhole cover 800x800
EN 124 B 125

plan - upper plate




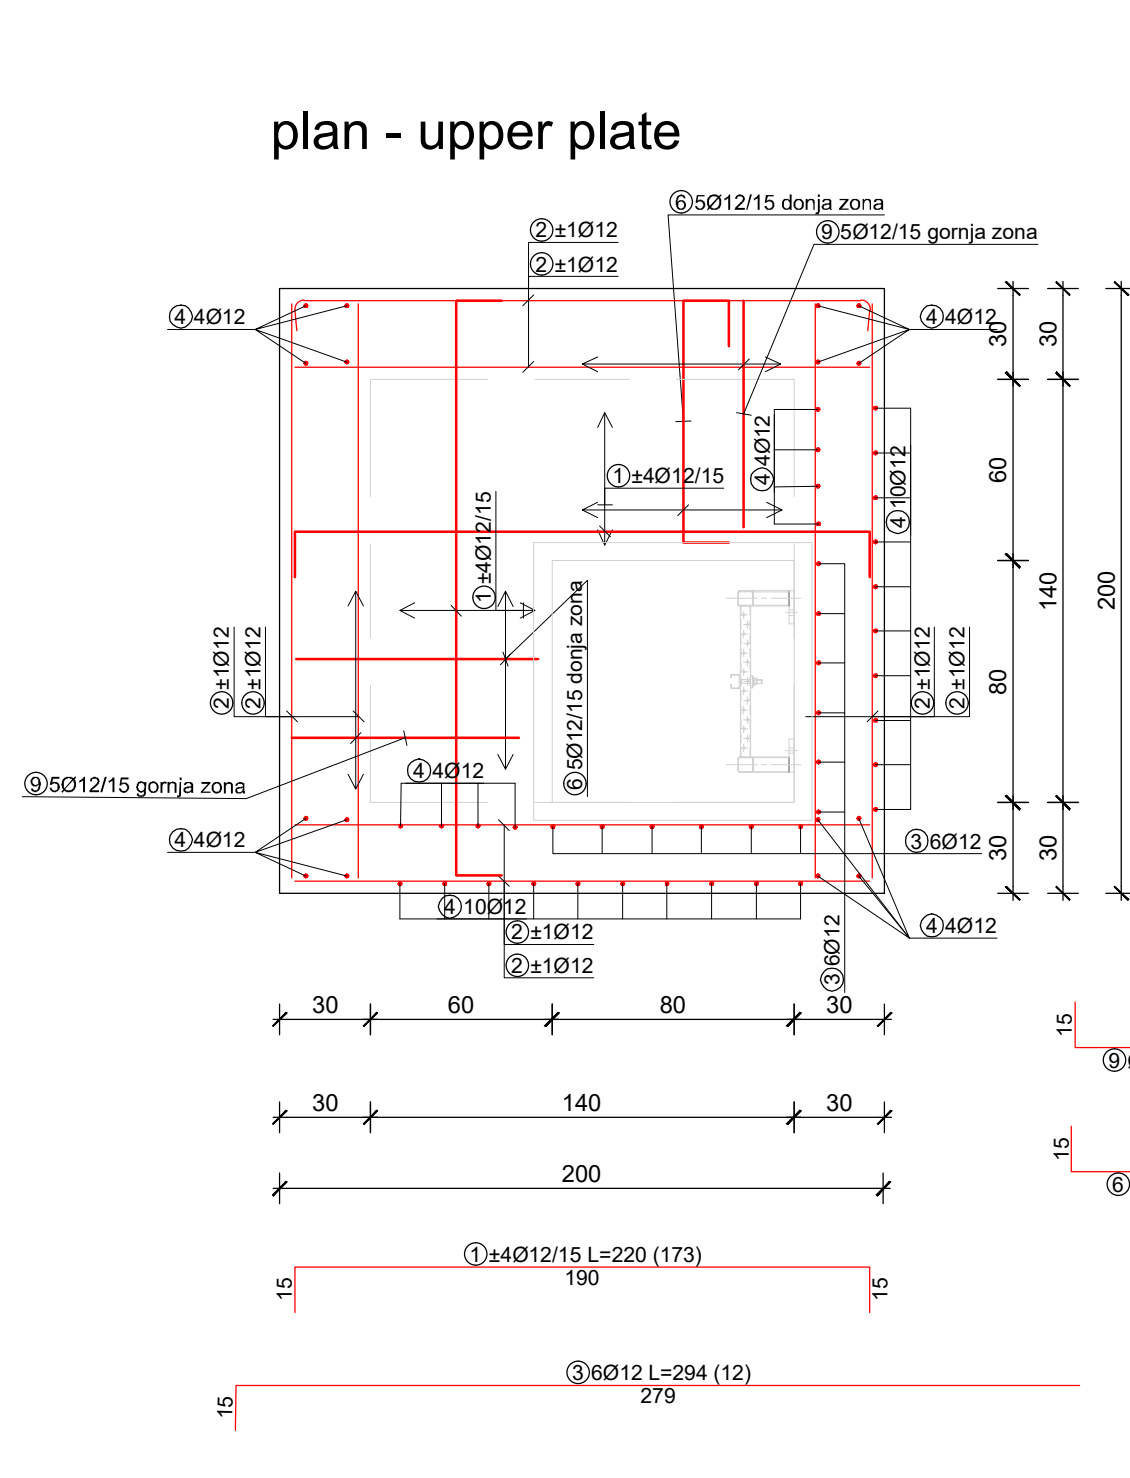


wall A


wall B

wall C


wall D

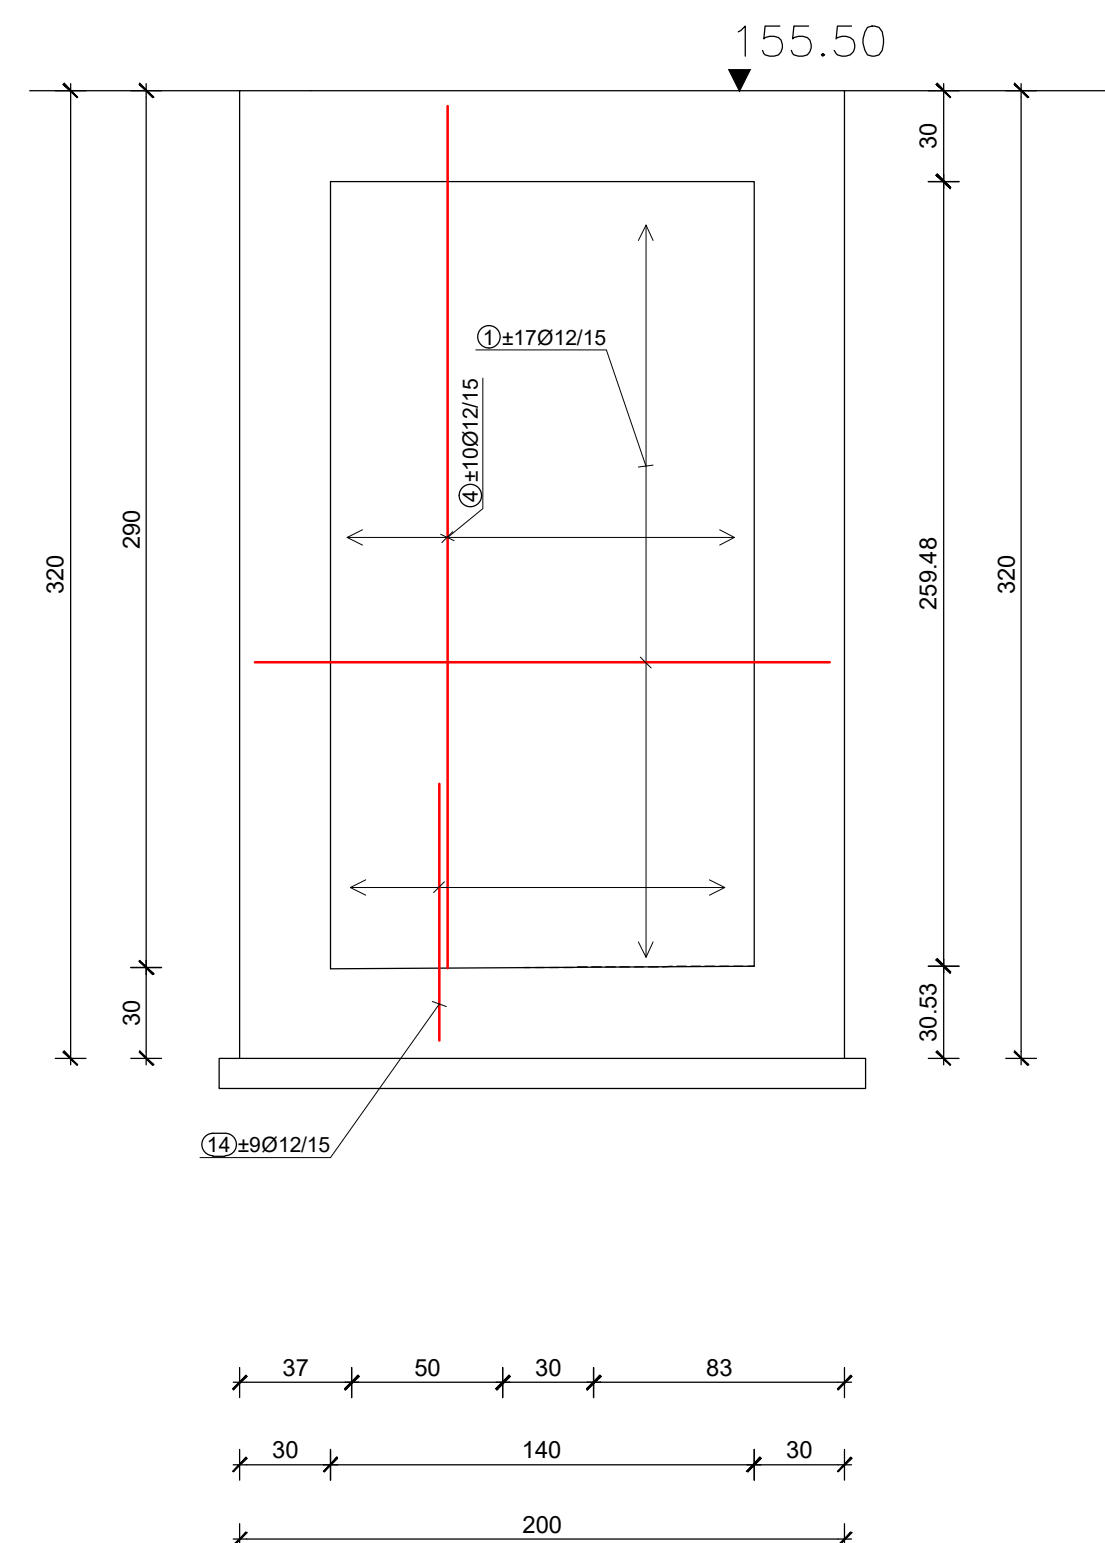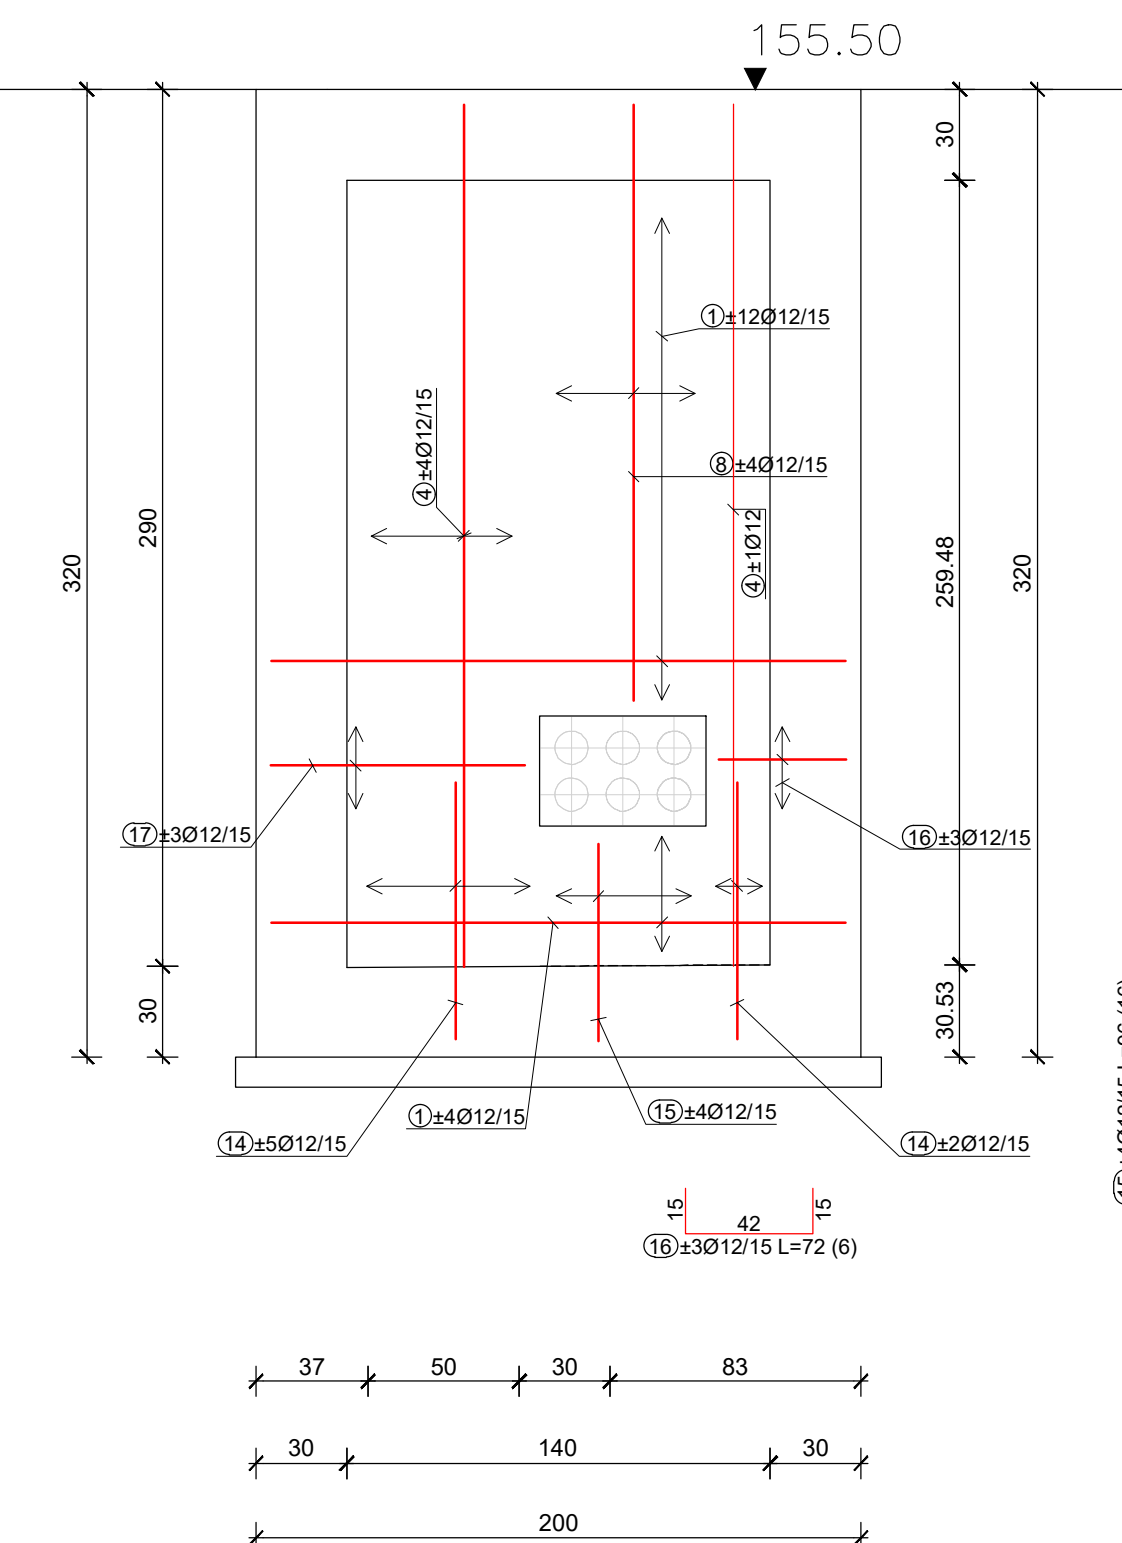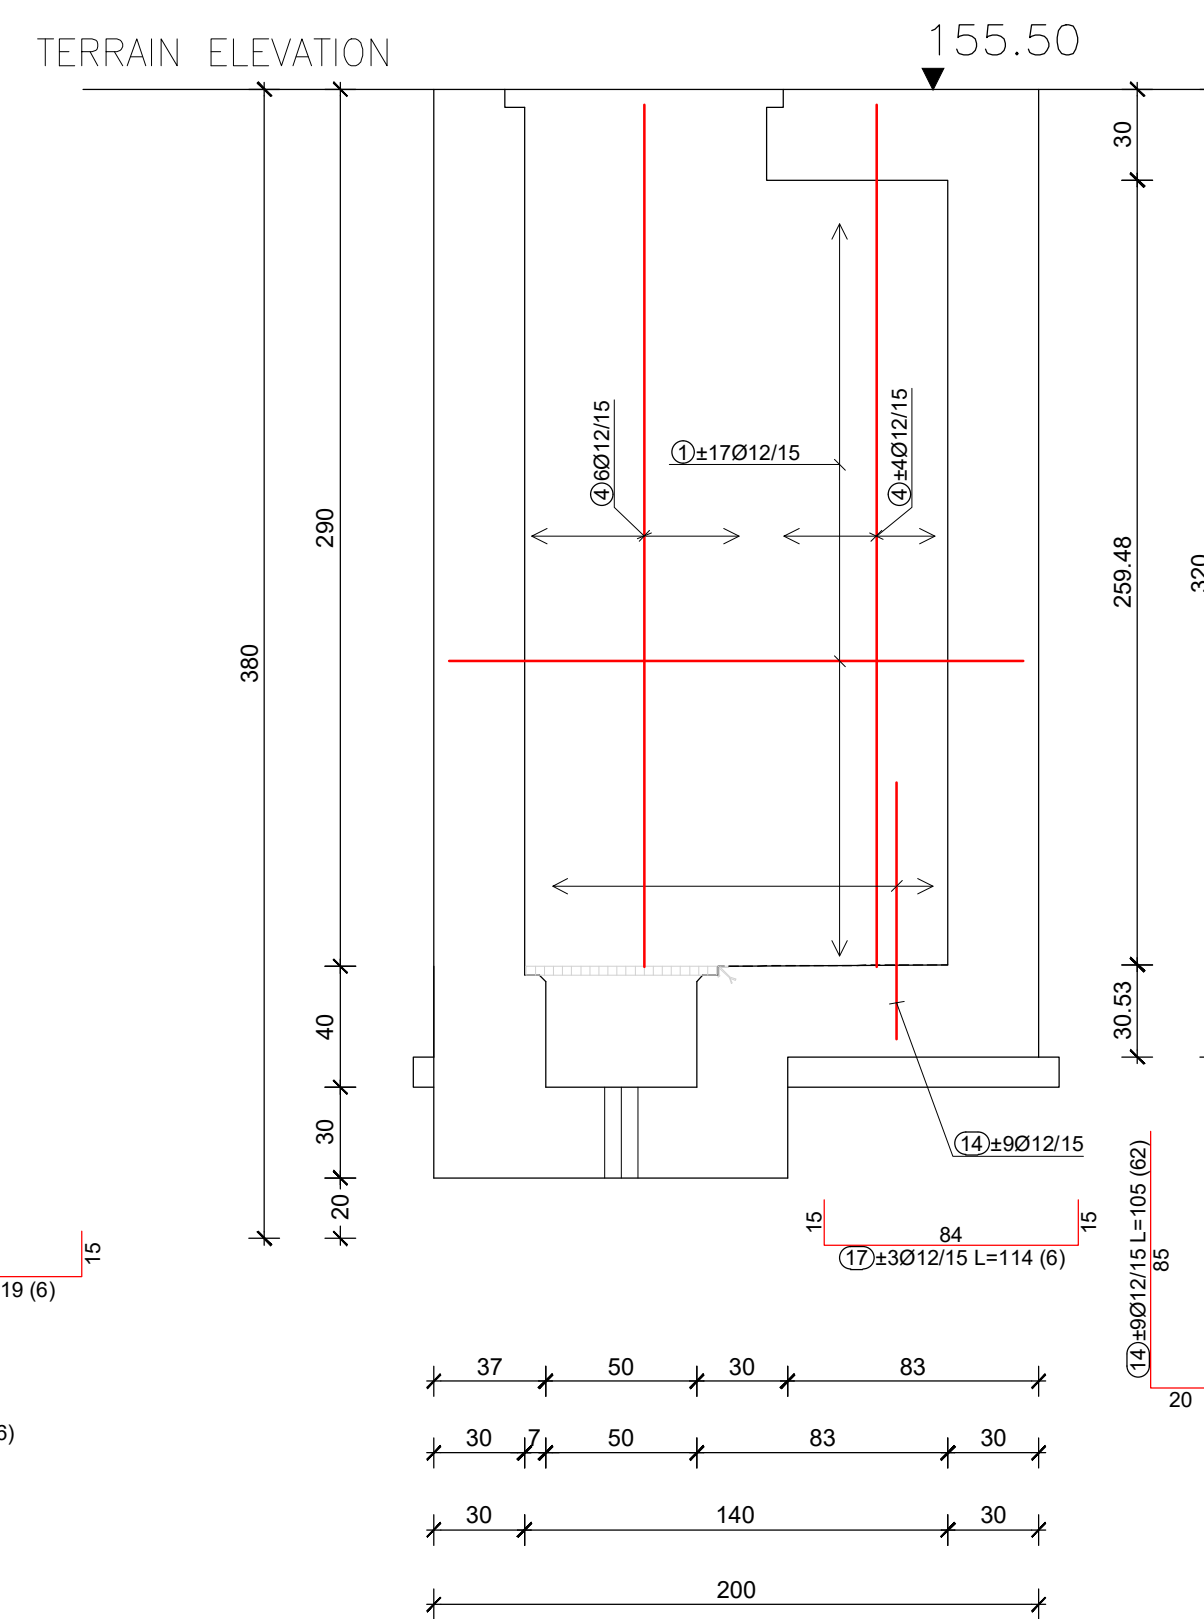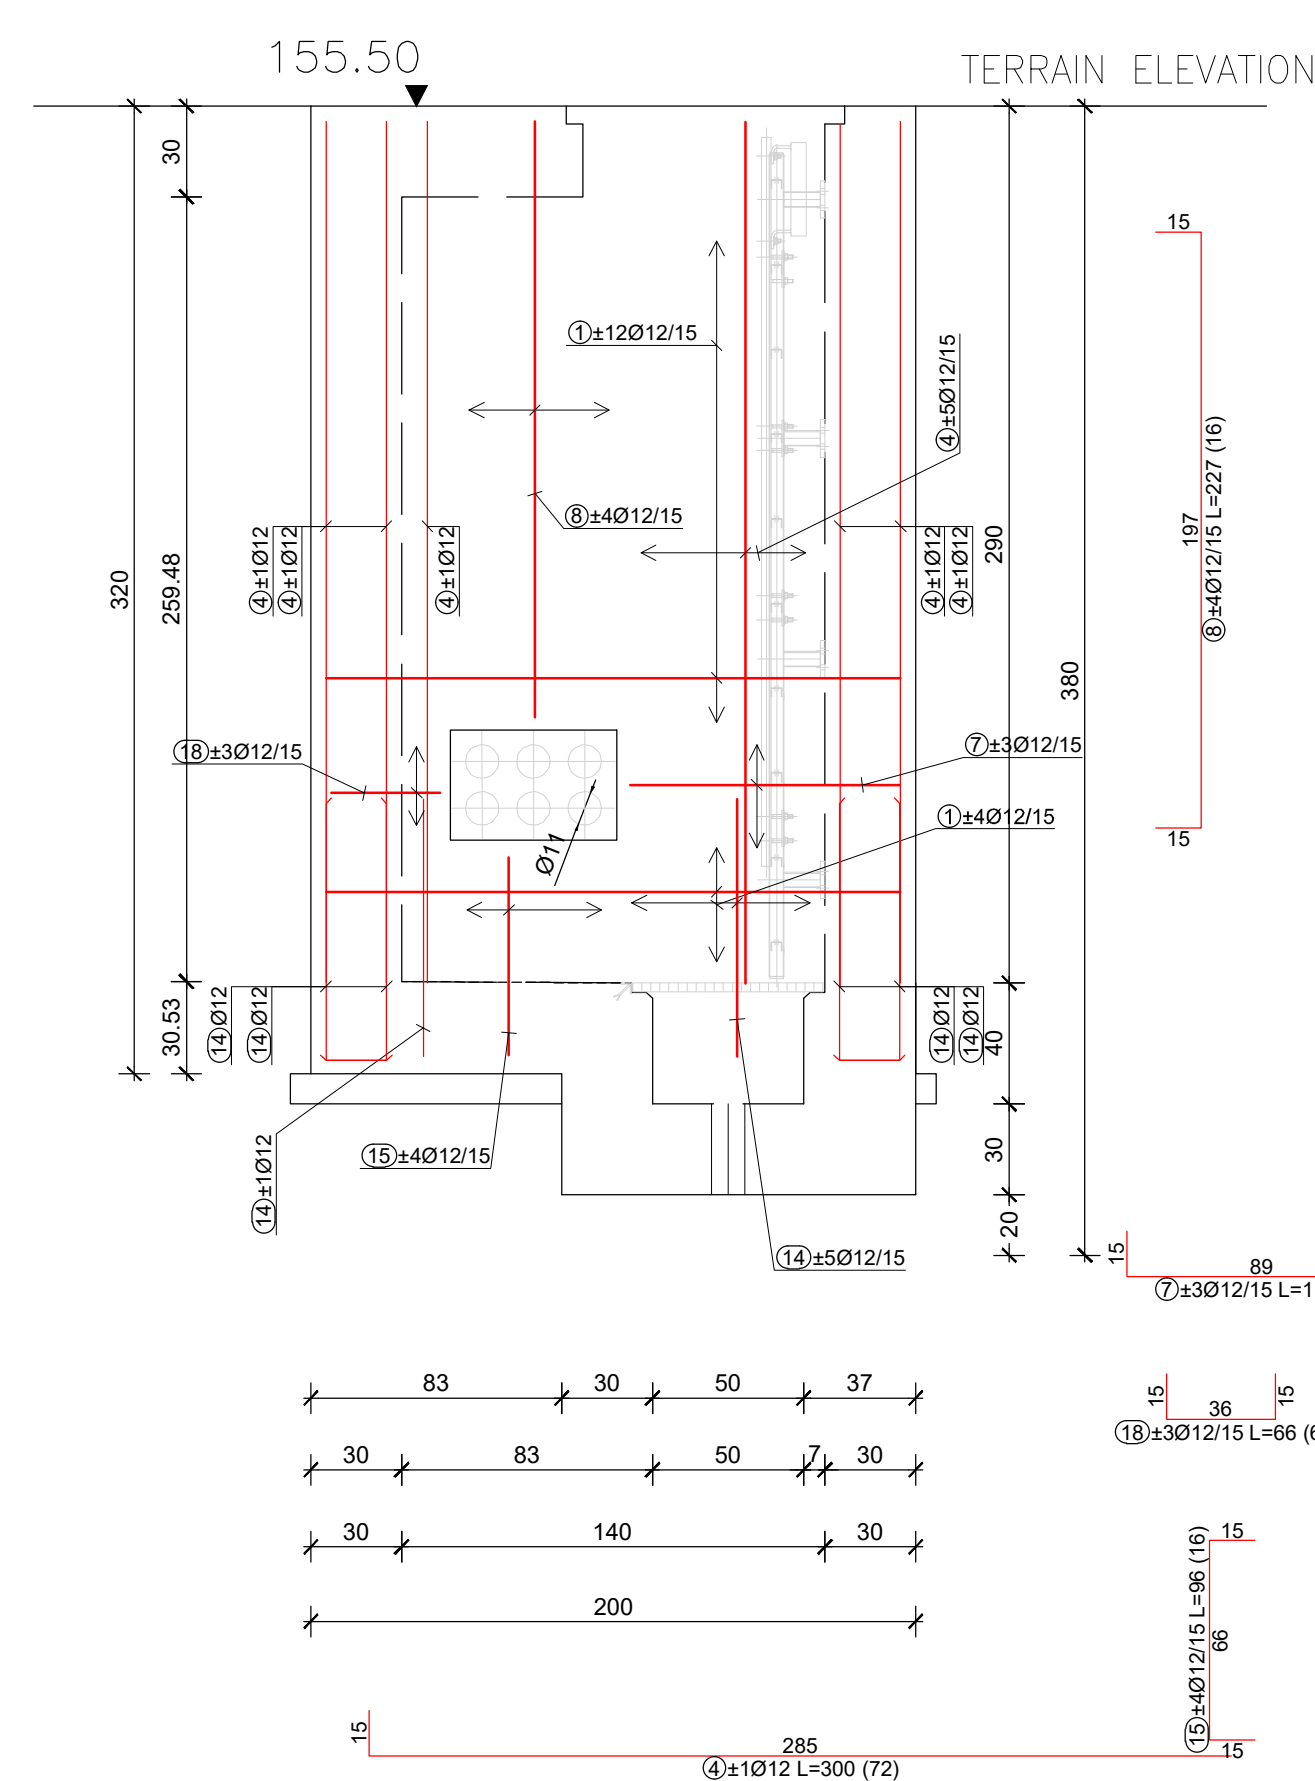

plan - collecting shaft

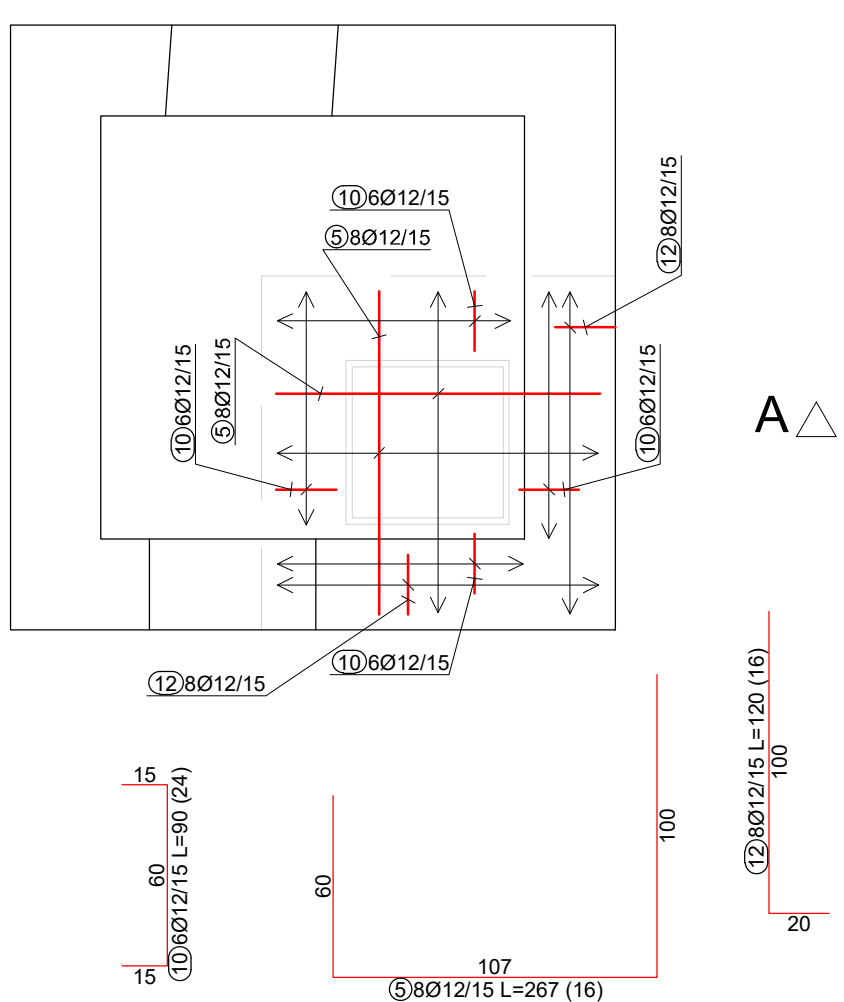

Shaft wall penetration detail

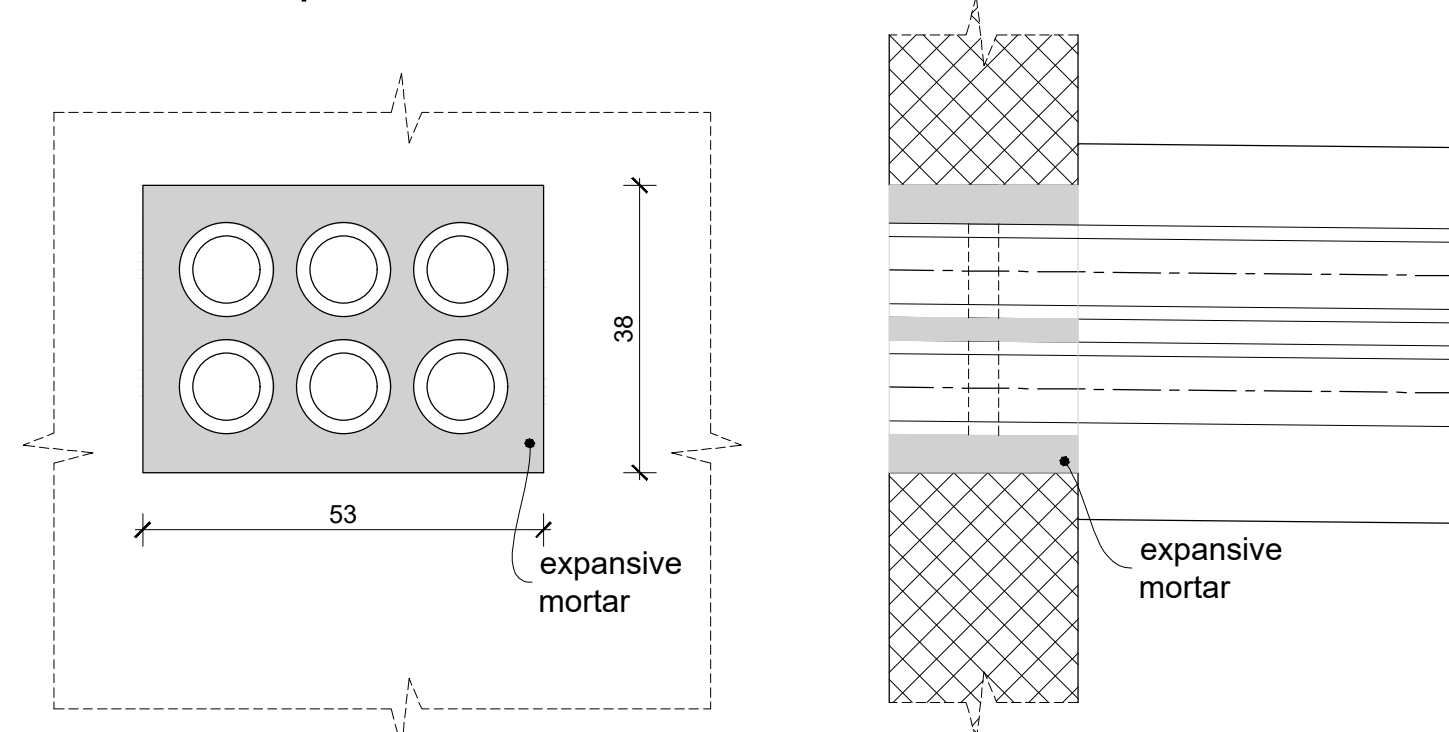

1. MATERIAL:
CONCRETE ACC. TO SIST EN 206, SIST 1026, SIST EN 1992-1-1
- construction concrete: C30/37 XC4/XF3 Cl 0,2 Dmax16
- concrete cover: min 4 cm
- lean concrete C12/15 X0
- execution class 2, tolerance class 1 acc. to SIST EN
13670 and national annex

2. CONCRETE SURFACE FINISH TYPE ACC. TO SIST EN 13670
AND NATIONAL ANNEX

FORMED SURFACES:

- visible surfaces: simple VB2
- invisible surface: basic VB0

UNFORMED STRUCTURES:

- visible surfaces: simple
- invisible surface: basic

3. ALL DIMENSIONS SHALL BE CHECKED AND ADJUSTED ON SIGHT

Original Design Firm:	EKONERG
Replaced Manual Drawing:	N/A
Last Revision And Date:	0, 07.2025

THIS IS A CAD DRAWING AND SHOULD NOT BE REVISED OR MODIFIED MANUALLY

0	07.2025	EKO	ISSUED PER MOD 1345-EE-L	D.V.	J.K.
NO.	DATE	BY	REVISION	CKD. BY	LE APPR.

Palice - specifikacije					
POZ	oblika in mere [cm]	Ø	pos. dolžina [m]	n [kos]	skupna dolžina [m]
KABELSKI JAŠEK JE 156 (1 pos.)					
1		12	2.20	173	380.64
2		12	2.30	32	73.60
3		12	2.94	12	35.28
4		12	3.00	72	216.00
5		12	2.67	16	42.72
6		12	1.25	10	12.50
7		12	1.19	6	7.14
8		12	2.27	16	36.32
9		12	1.05	10	10.50
10		12	0.90	24	21.60
11		12	1.37	36	49.32
12		12	1.20	16	19.20
13		12	1.33	16	21.28
14		12	1.05	62	65.10
15		12	0.96	16	15.36
16		12	0.72	6	4.32
17		12	1.14	6	6.84
18		12	0.66	6	3.96

Palice - izvešek				
Ø [mm]	Skupna dolžina [m]	Teža enole [kg/m]		Skupna teža [kg]
B500B, Ø ≤ 12 mm				
12	1021,64	0,89		907,23
Skupaj (B500B, Ø ≤ 12 mm)				907,23
Skupaj				907,23

MOD
1345-EE-

NEW DRAWING H2.2-12

1. Interim Dwg. No.:	D-436-020-0-IA
Interim Sketch No.:	N/A
2. Design Mod. No.:	1345-EE-L
3. Drawing, Rev. No.:	-
4. New Drawing No.:	D-436-020
5. Resp. Eng.: R. ŠPIONJAK	Date: 05. 2025.
6. Cheker: B.LALATOVIĆ	Date: 05. 2025.

Steel reinforcement layout for electrical manhole JE156

DESIGN ENGINEERING

MAD

	CHECKED
--	---------

LE APPROVAL

REFERENCE
DRAWINGS:

SCALE	
-------	--

D-436-020

DRAWING NUMBER

SYSTEM

10