


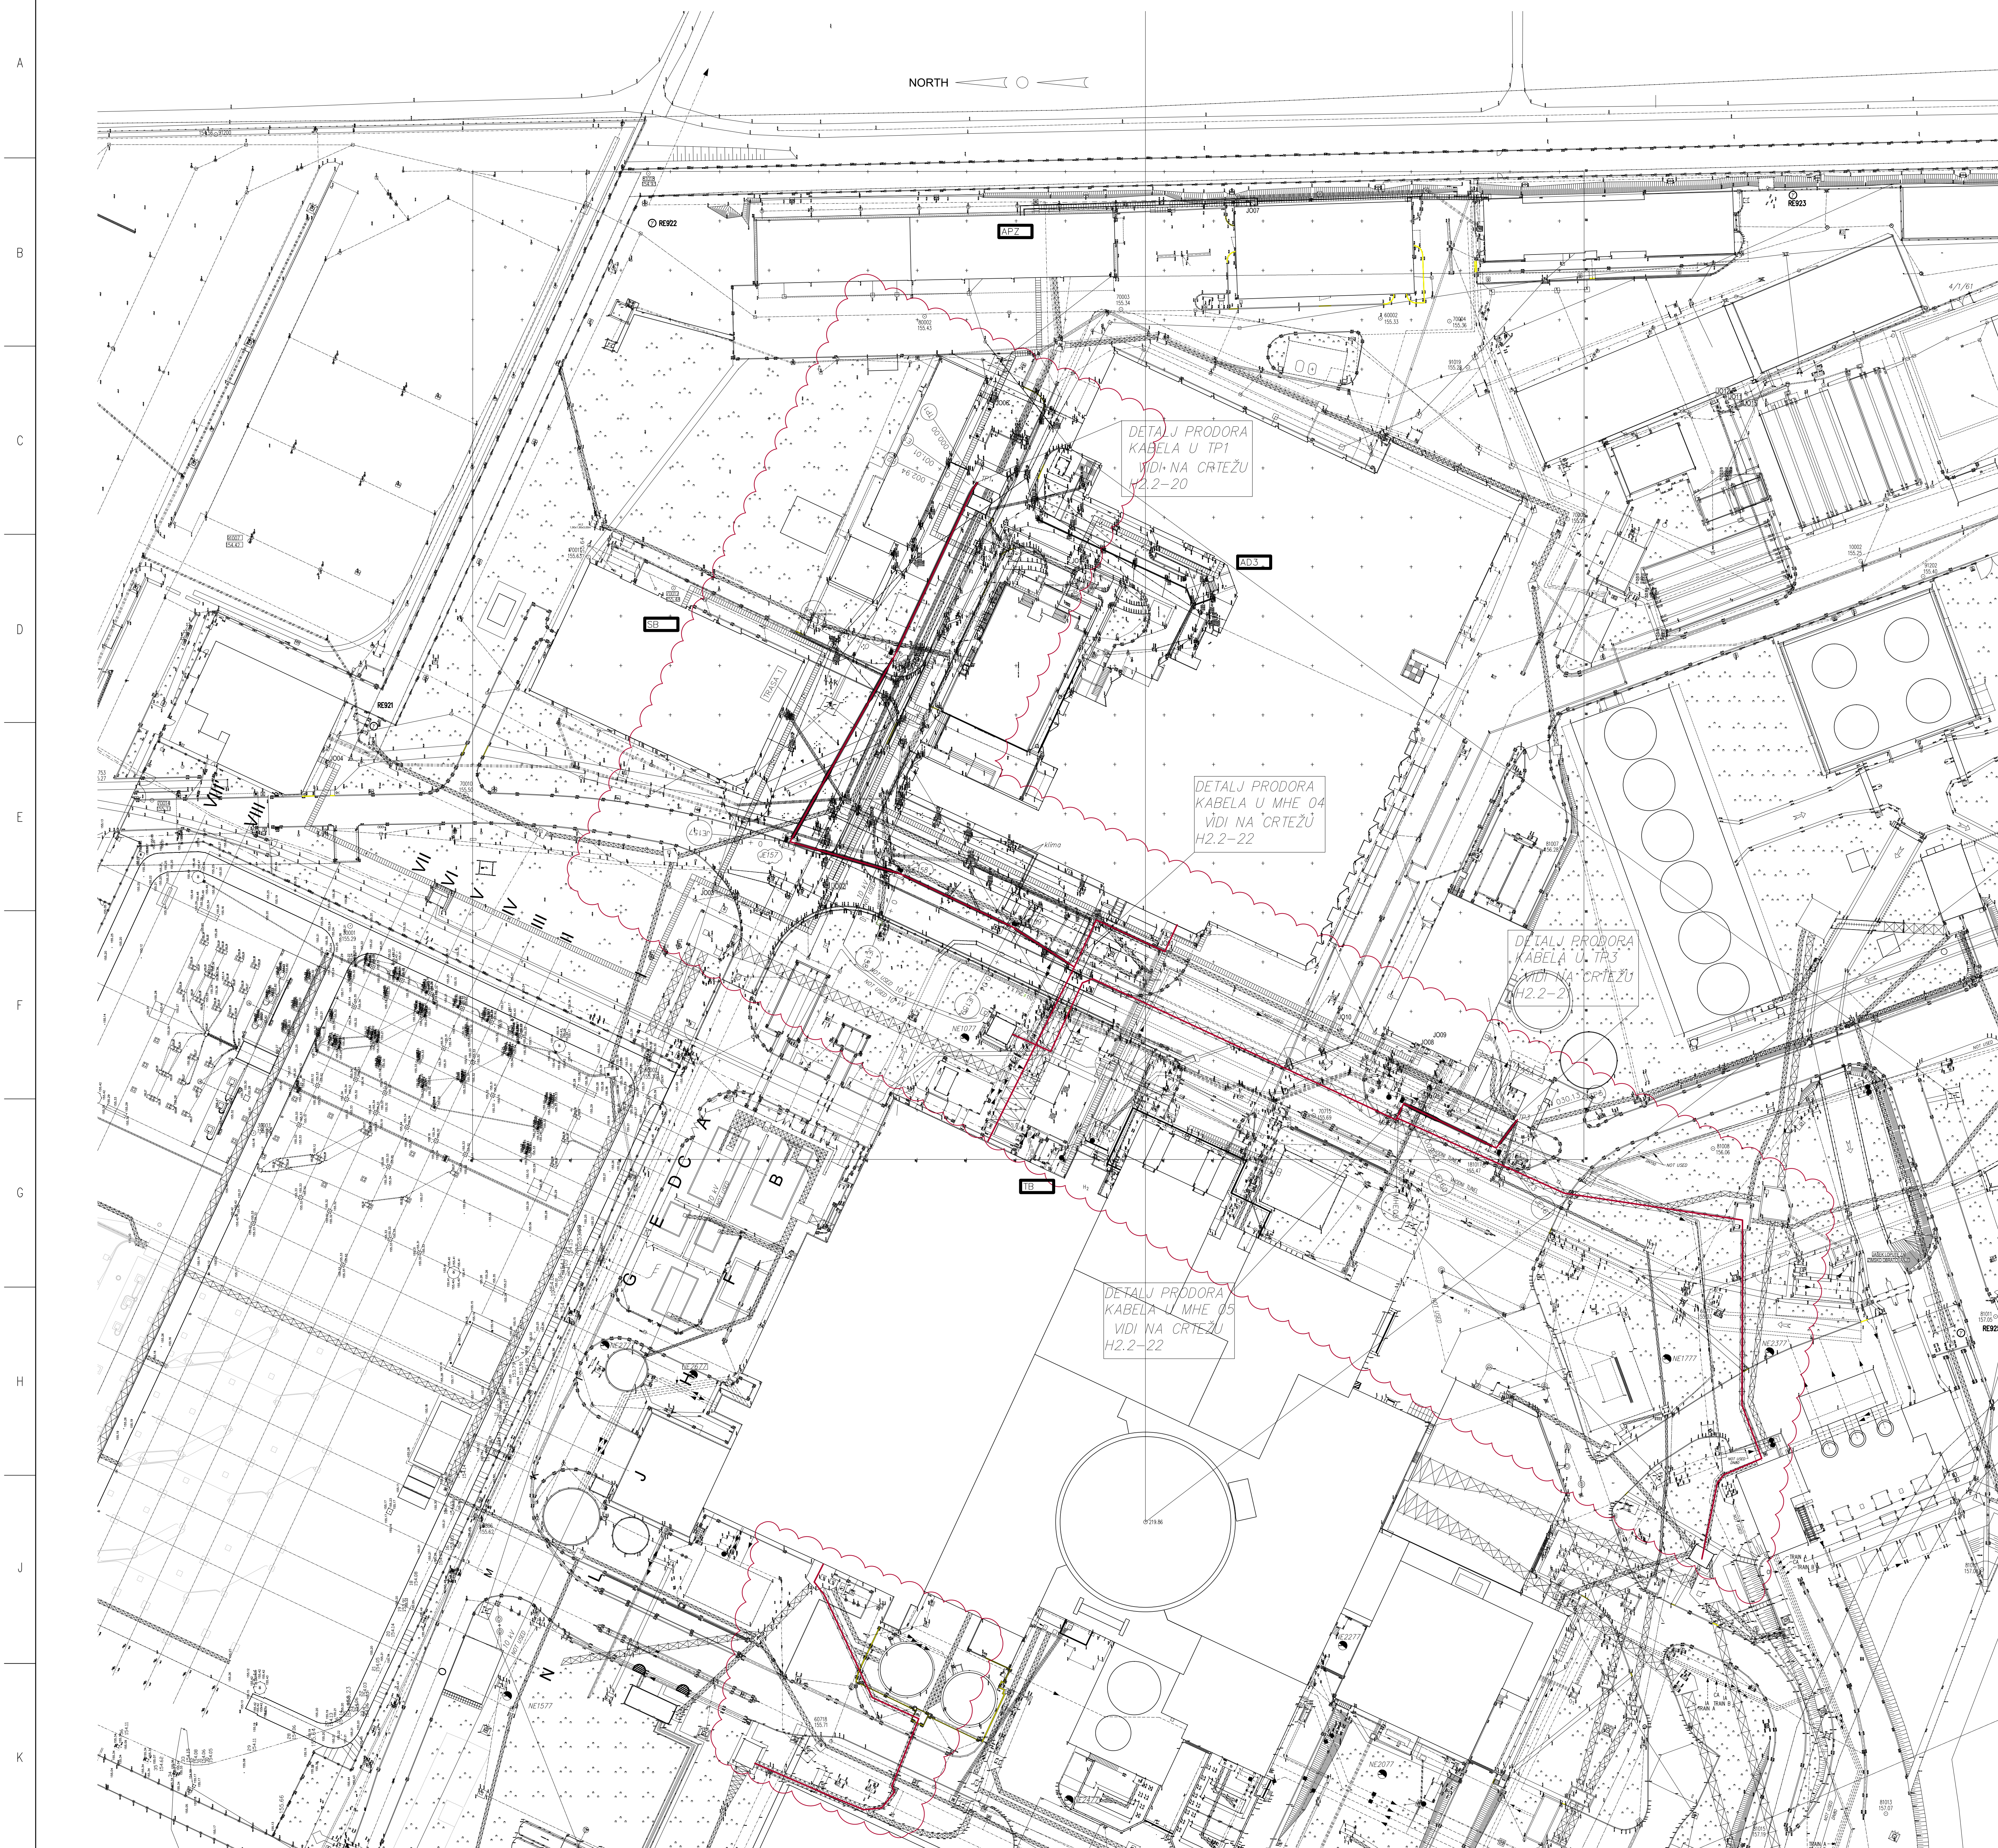

NORTH

DETALJ PRODORA
KABELA U TP1
VIDI NA CRTEŽU
H2.2-20

DETALJ PRODORA
KABELA U MHE 04
VIDI NA CRTEŽU
H2.2-22

DETAILJ PROBORA
KABELA U TP3
VIDI NA CRTEŽU
MH2.2-2

DETALJ PRODORA
KABELA U MHE 05
VIDI NA CRTEŽU
H2.2-22

LEGENDA :

[illegible]

H2.2-2

1. Interim Dwg. No.:	E-303-100-A-0-IC
Interim Sketch No.:	N/A
2. Design Mod. No.:	1345-EE-L
3. Drawing. Rev. No.:	REV.1
4. New Drawing. No.:	N/A
5. Resp. Eng.: R. ŠPIONJAK	Date: 05. 2025.
6. Cheker: B.LALATOVIĆ	Date: 05. 2025.

PORTION OF DRAWING
E-303-100-A-0-IC

Layout of electrical installations on geodetic surveying