




Prerez d

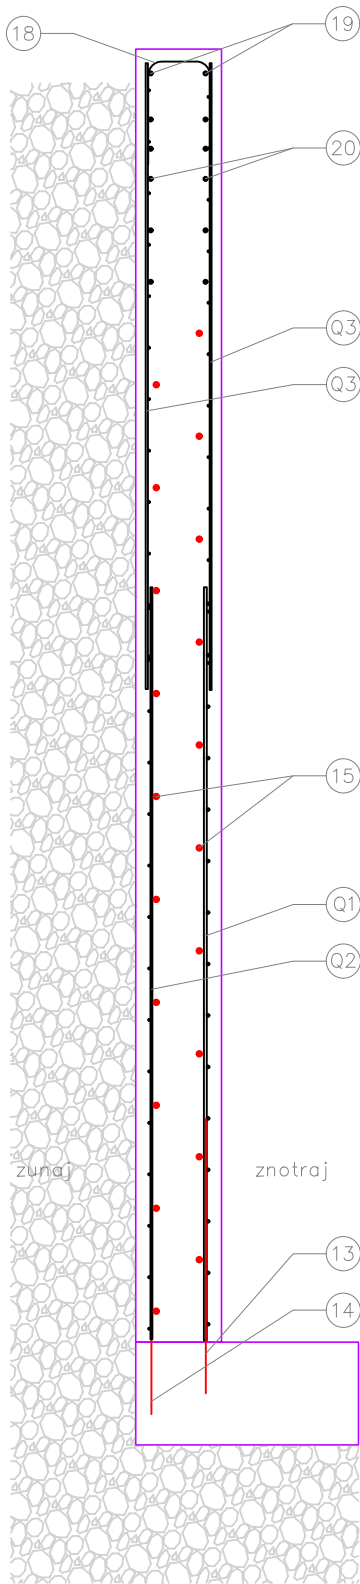


Prerez c

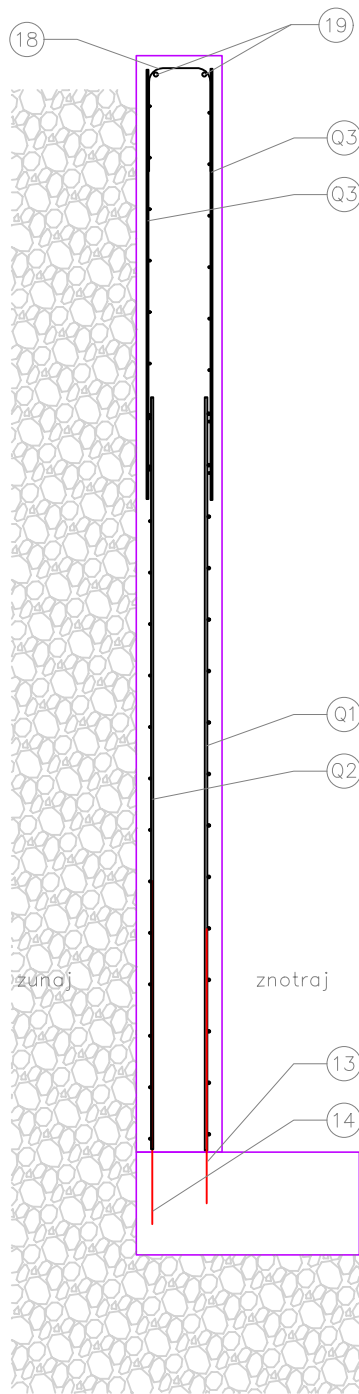


Prerez b

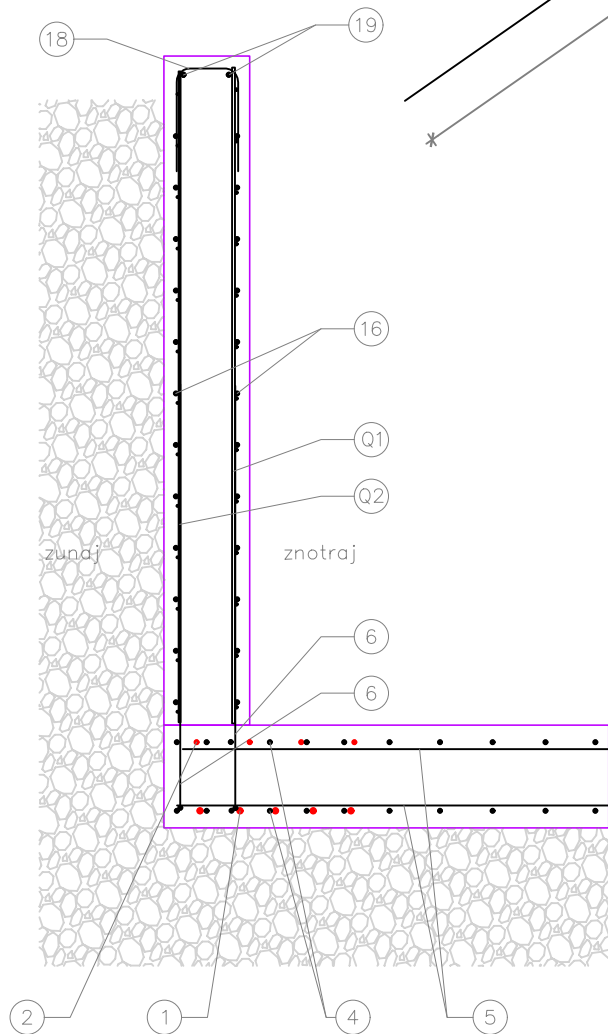


②① 5 U fi 10/150, l=1,45 m

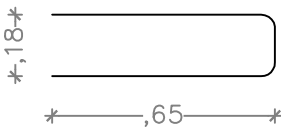

①⑧ 23 U fi 10/150, l=0,65 m

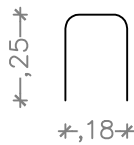

①⑥ 12 U fi 10/150, l=1,45 m

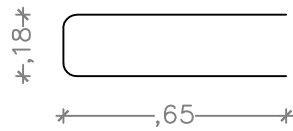

Poz. 2
robne vezi

