
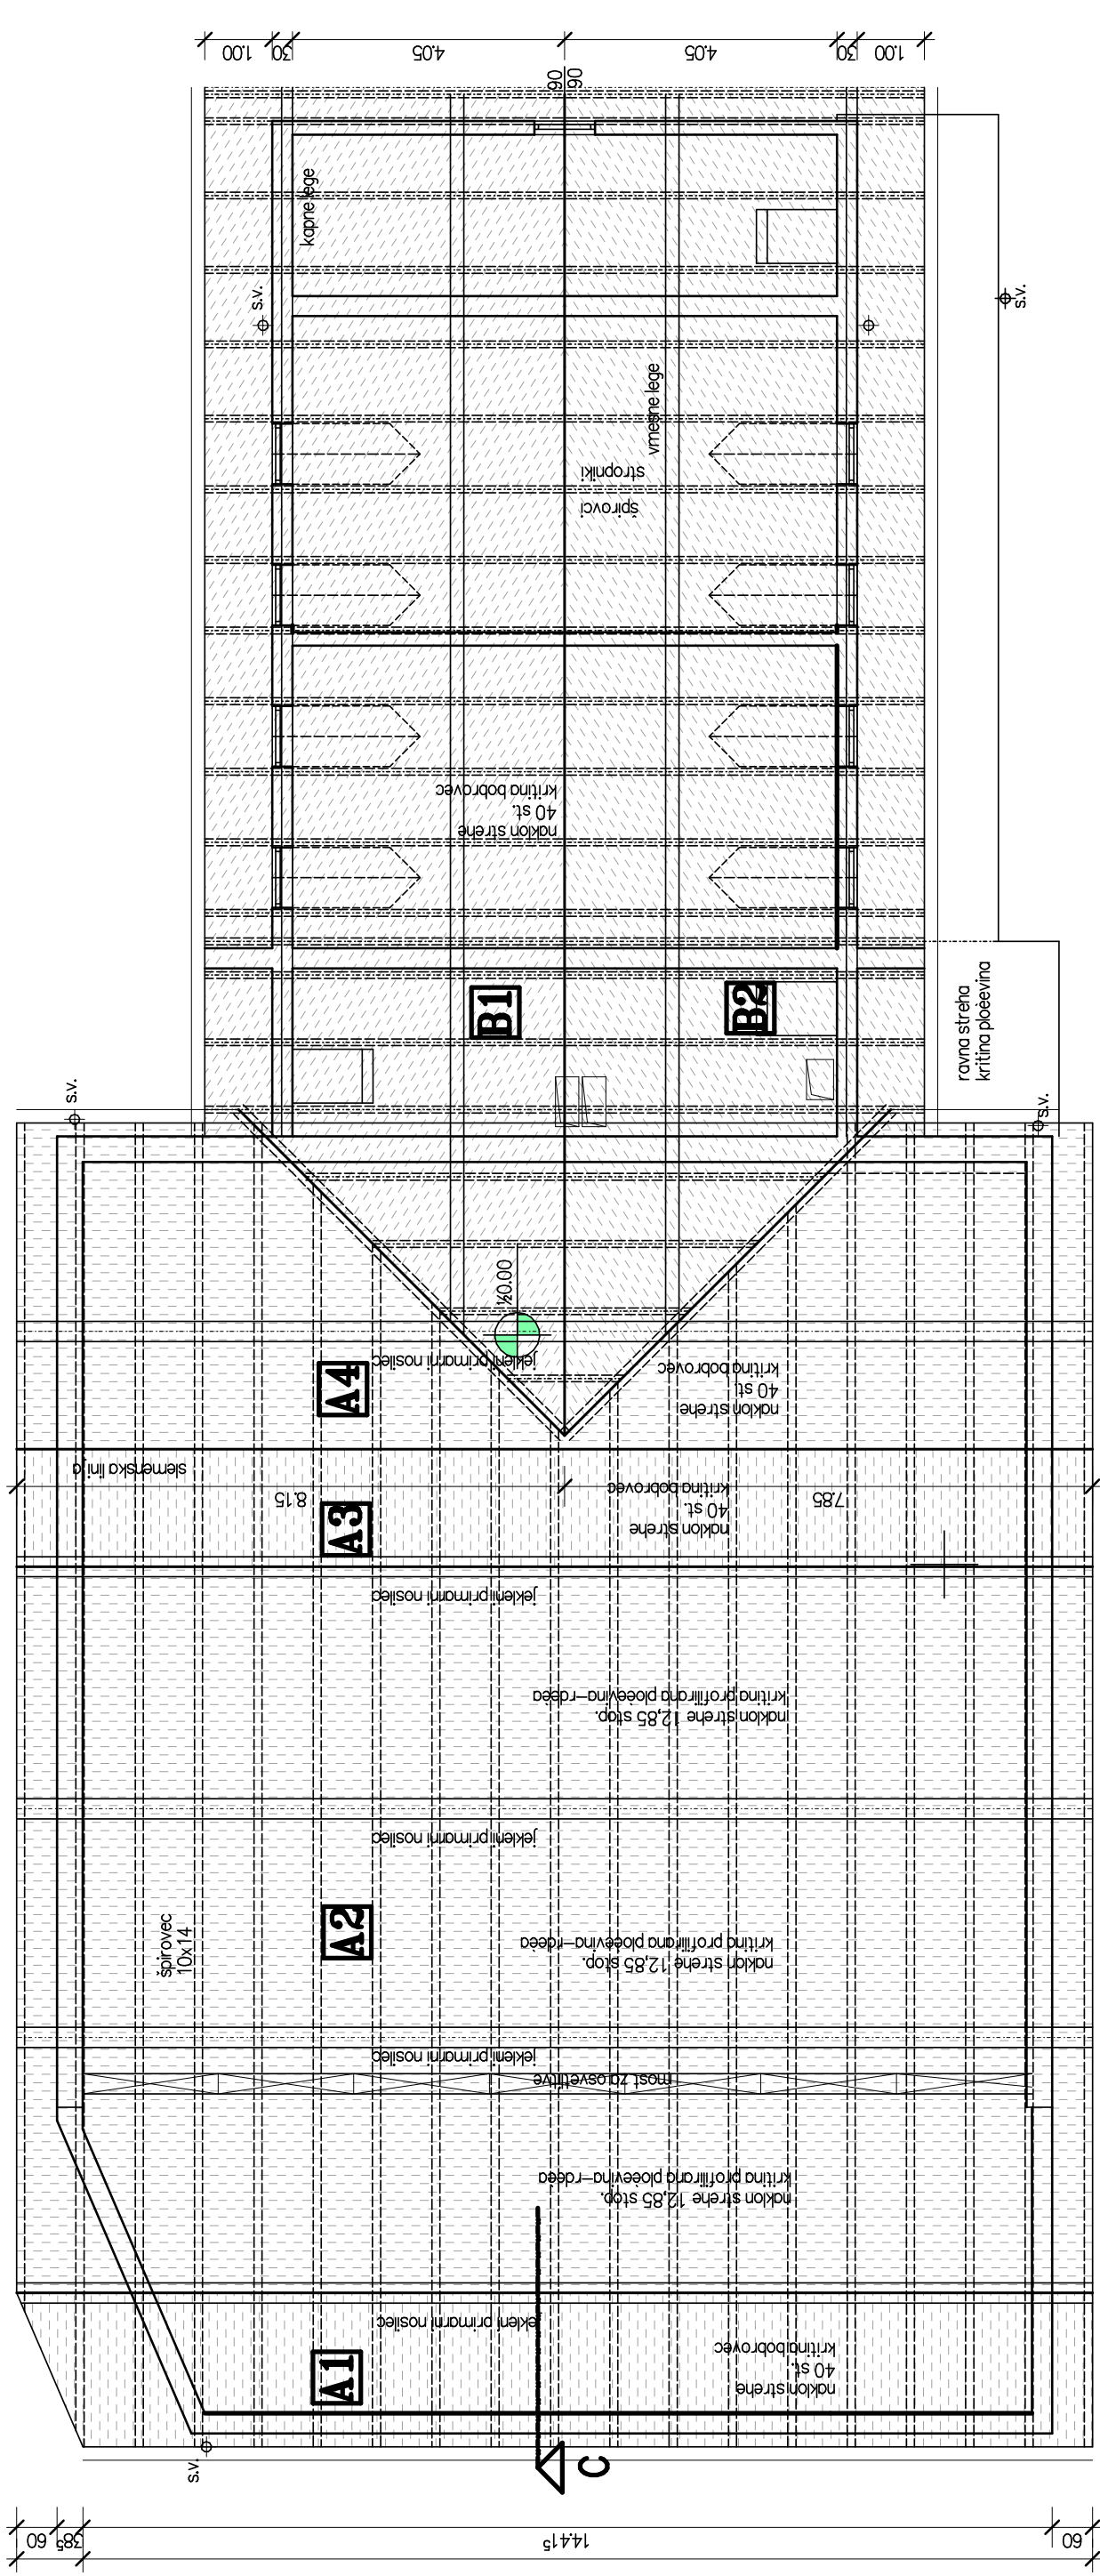


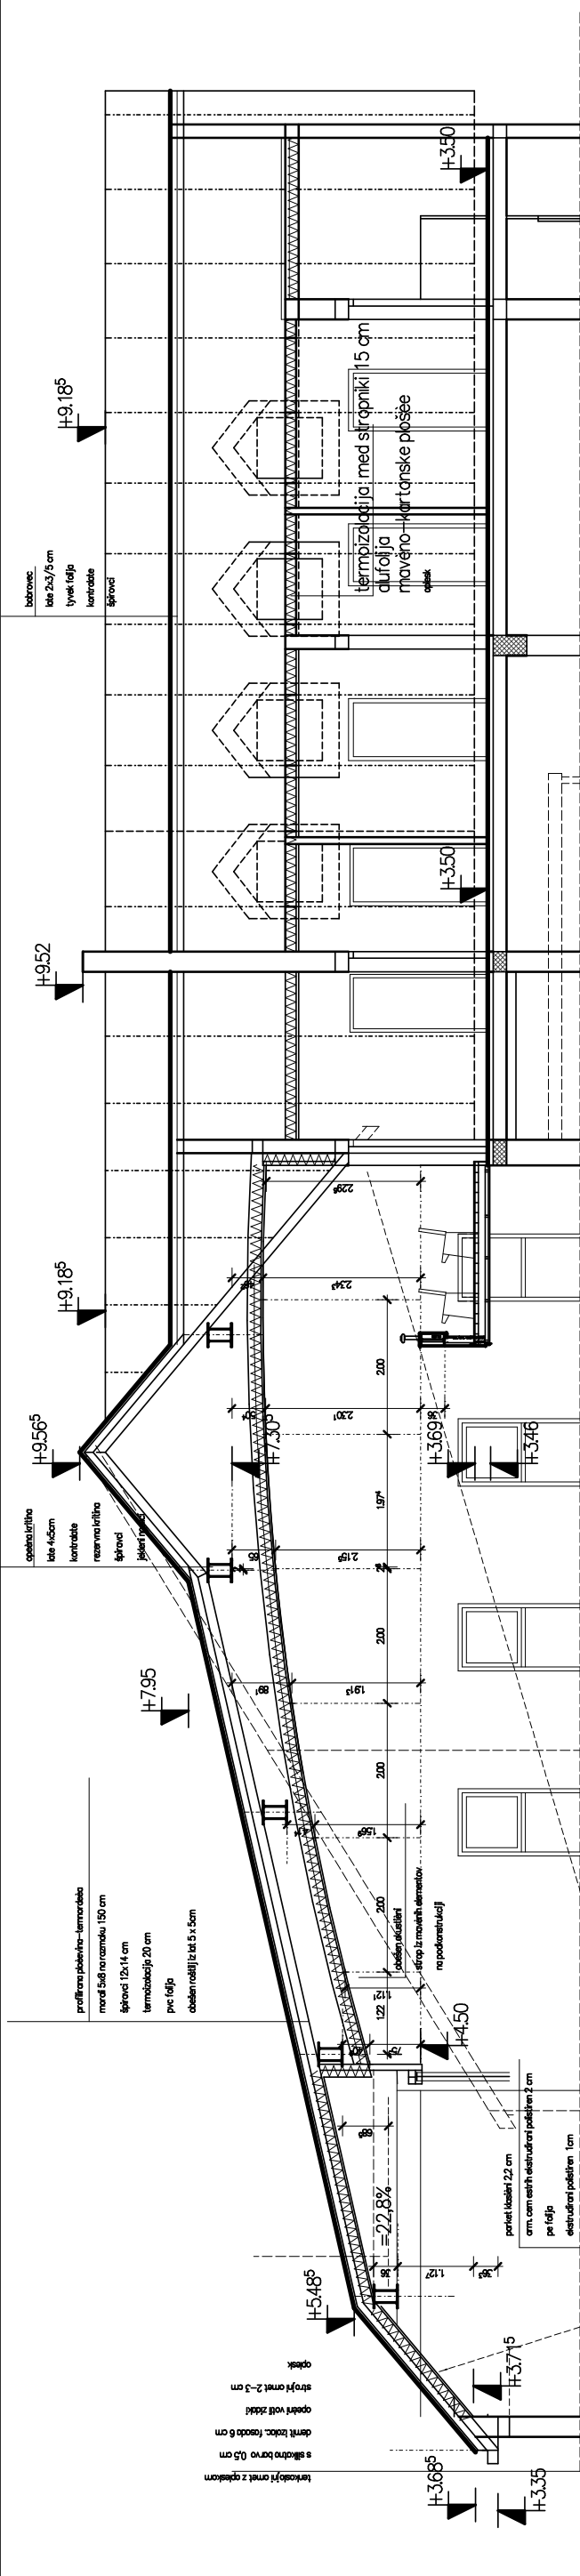

STREŠINA	STREŠINA	STREŠINA	STREŠINA	STREŠINA
P:37.01M2	P:172.80M2	P:28.00M2	P:55.98M2	P:93.36M2
O:36.00M1	O:53.60M1	O:35.50M1	O:45.55M1	O:48.19M1
A1	A2	A3	A4	B2
TLORISNE POVRŠINE				
B1				