


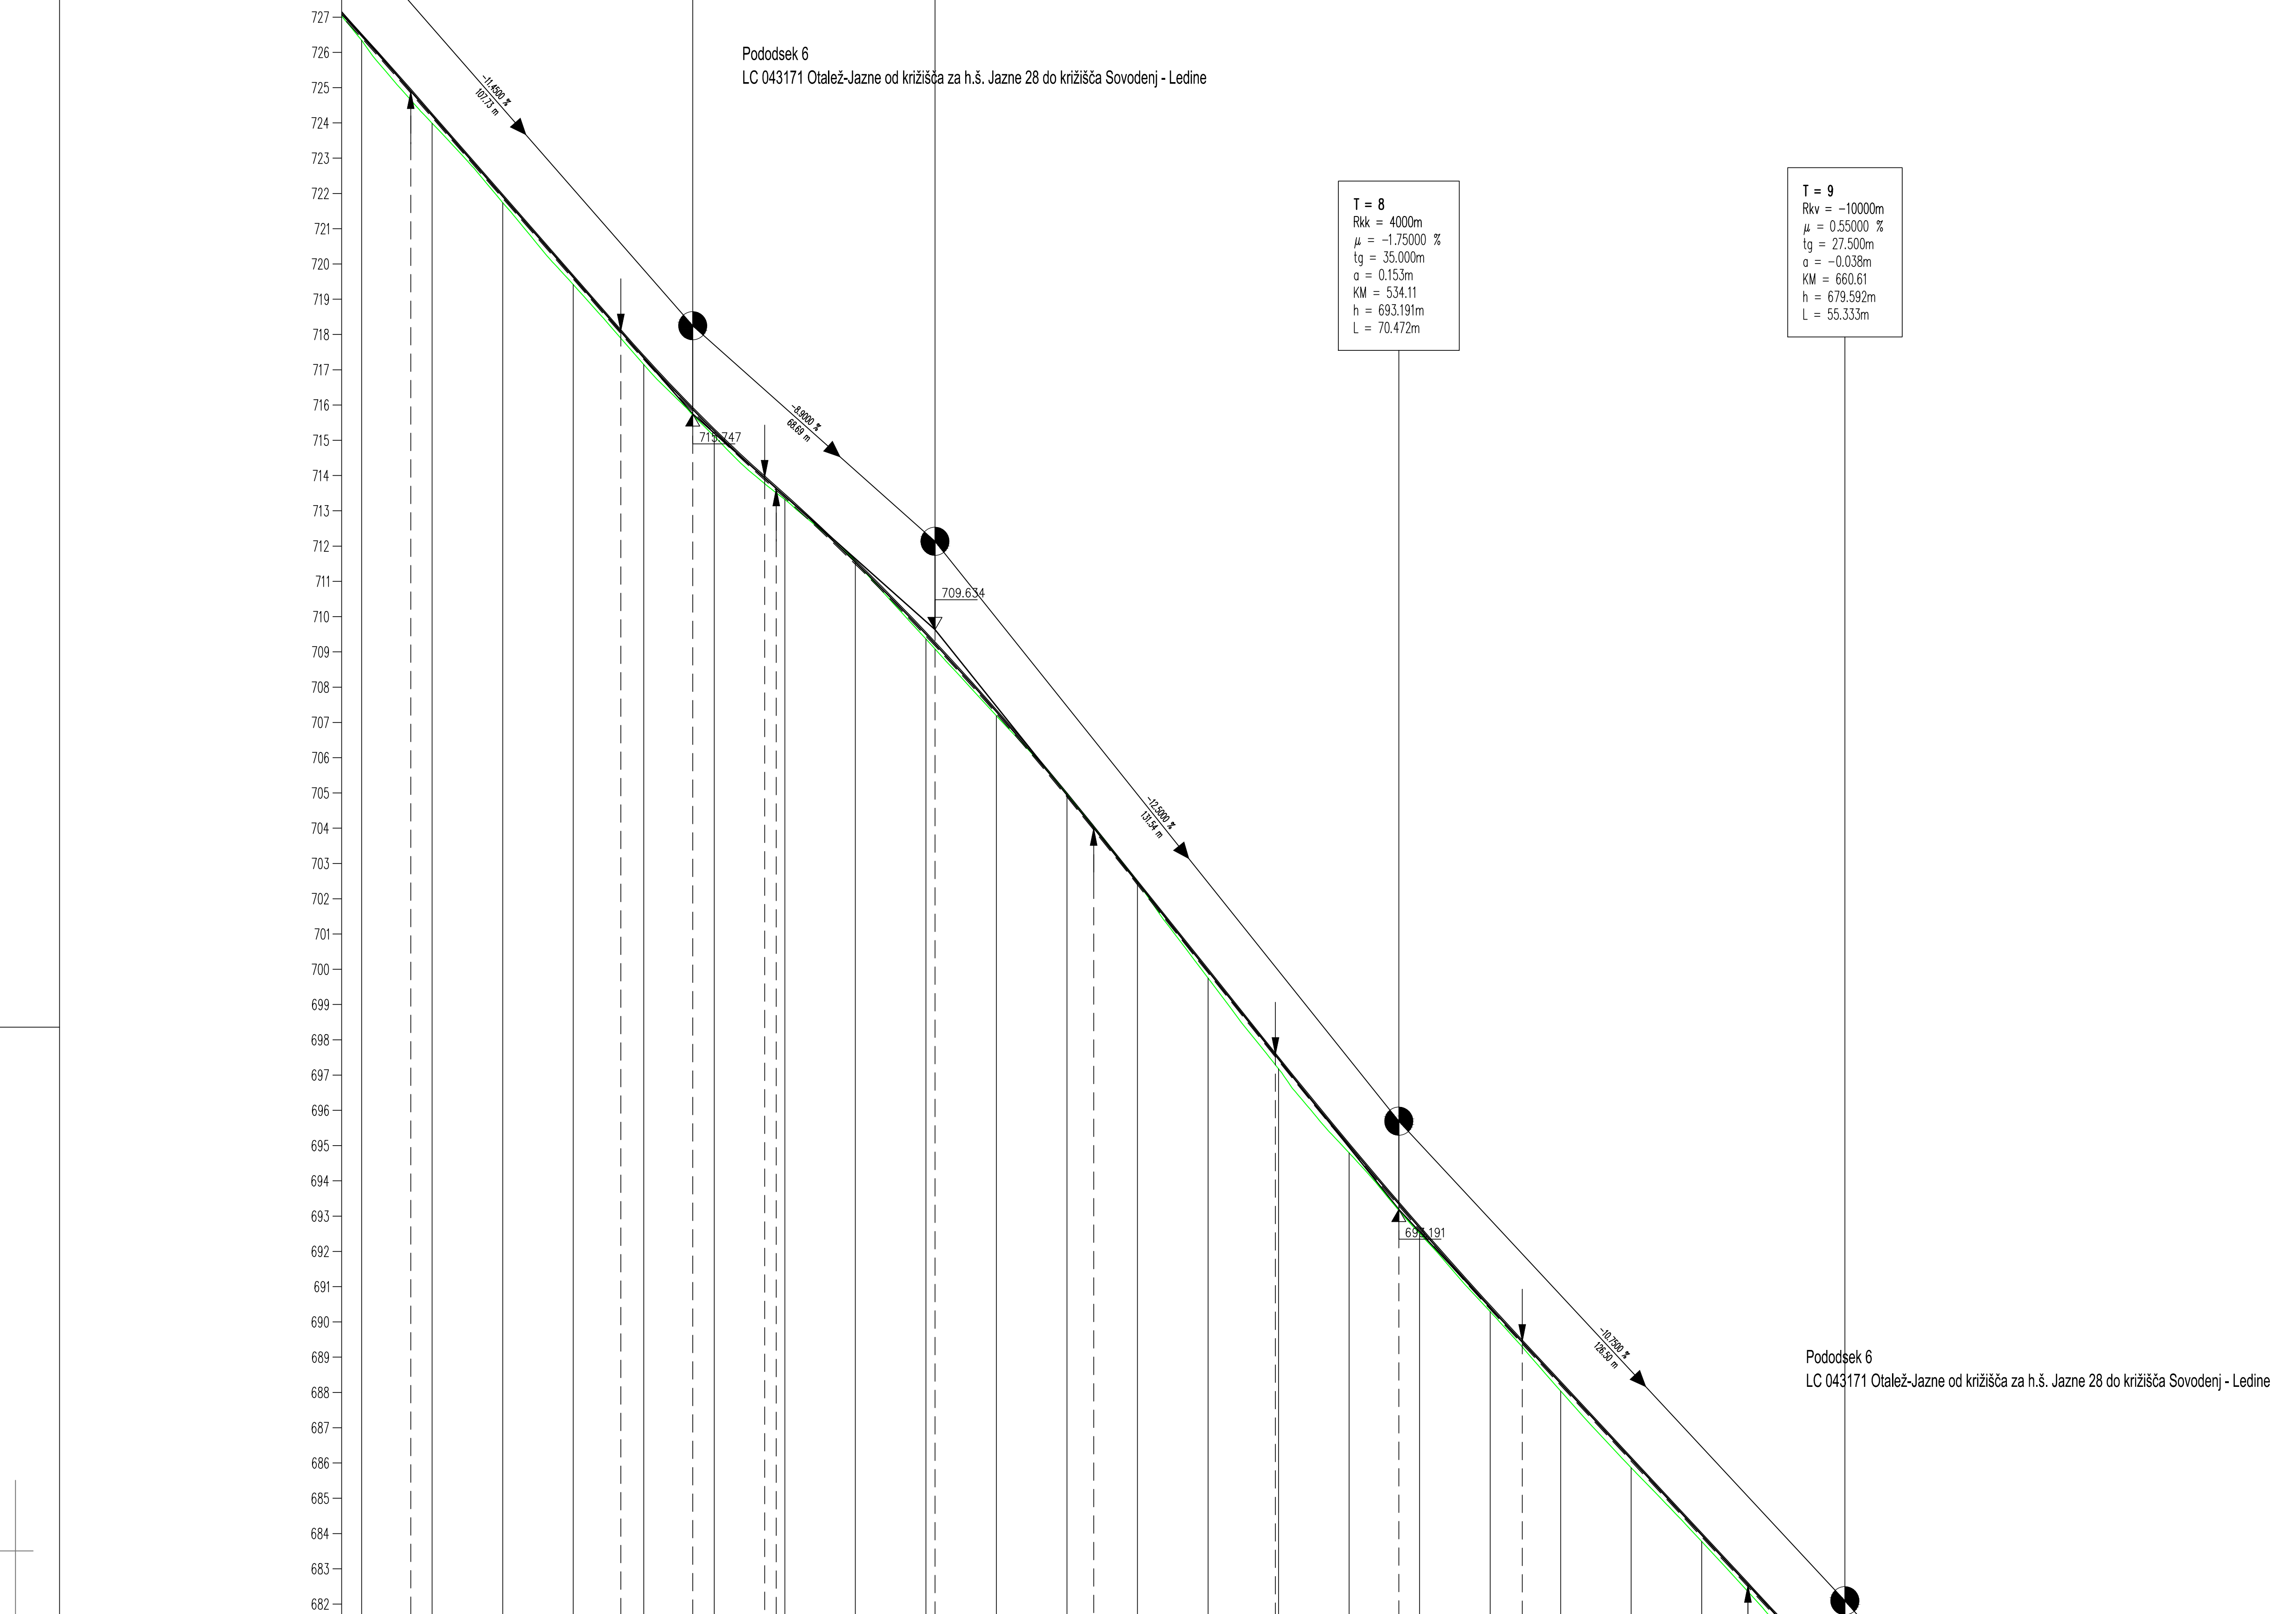

OZNAKE PROFILOV	P6-13	20.000	P6-14	20.000	P6-15	20.000	P6-16	20.000	P6-17	20.000	P6-18	20.000	P6-19	20.000	P6-20	20.000	P6-21	20.000	P6-22	20.000	P6-23	20.000	P6-24	20.000	P6-25	20.000	P6-26	20.000	P6-27	20.000	P6-28	20.000	P6-29	20.000	P6-30	20.000	P6-31	20.000	P6-32	20.000	P6-33	20.000	P6-34	20.000	P6-35	20.000	P6-36	20.000	P6-37	20.000	P6-38	20.000	P6-39	20.000	P6-40	20.000	
STACIONAŽE	40.00	60.00	80.00	0.3	20.00	40.00	60.00	80.00	0.4	20.00	40.00	60.00	80.00	0.5	20.00	40.00	60.00	80.00	0.6	20.00	40.00	60.00	80.00	0.7	20.00	40.00	60.00	80.00	0.7	20.00	40.00	60.00	80.00	0.7	20.00	40.00	60.00	80.00	0.7	20.00	40.00	60.00	80.00	0.7	20.00	40.00	60.00	80.00	0.7	20.00	40.00	60.00	80.00	
KOTE TERENA	726.341	723.990	721.737	719.445	717.148	715.112	713.719	711.557	709.367	707.188	704.976	702.472	699.751	697.178	694.794	692.506	690.293	688.043	685.866	683.772	681.572	679.508	677.319	675.057	672.813	670.512	668.142	665.949	674.207	671.917	669.627	0.947	-1.357	-3.647	-5.937	-1352.457