


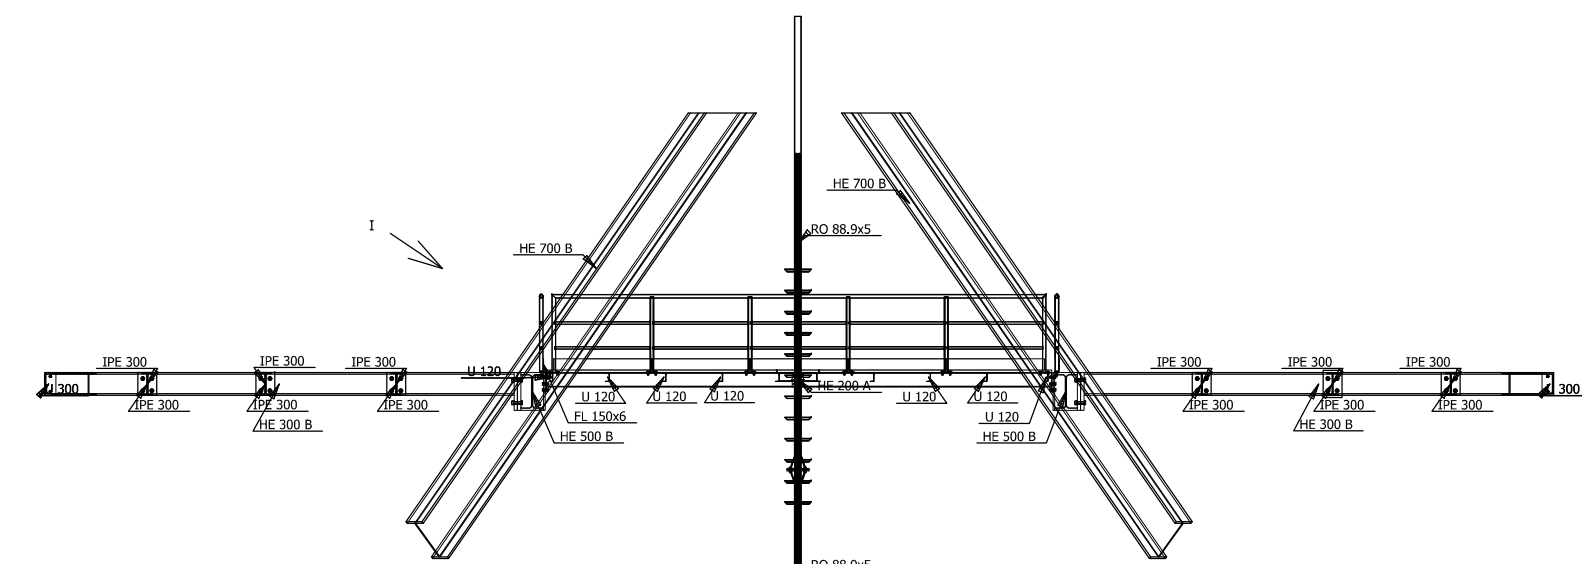
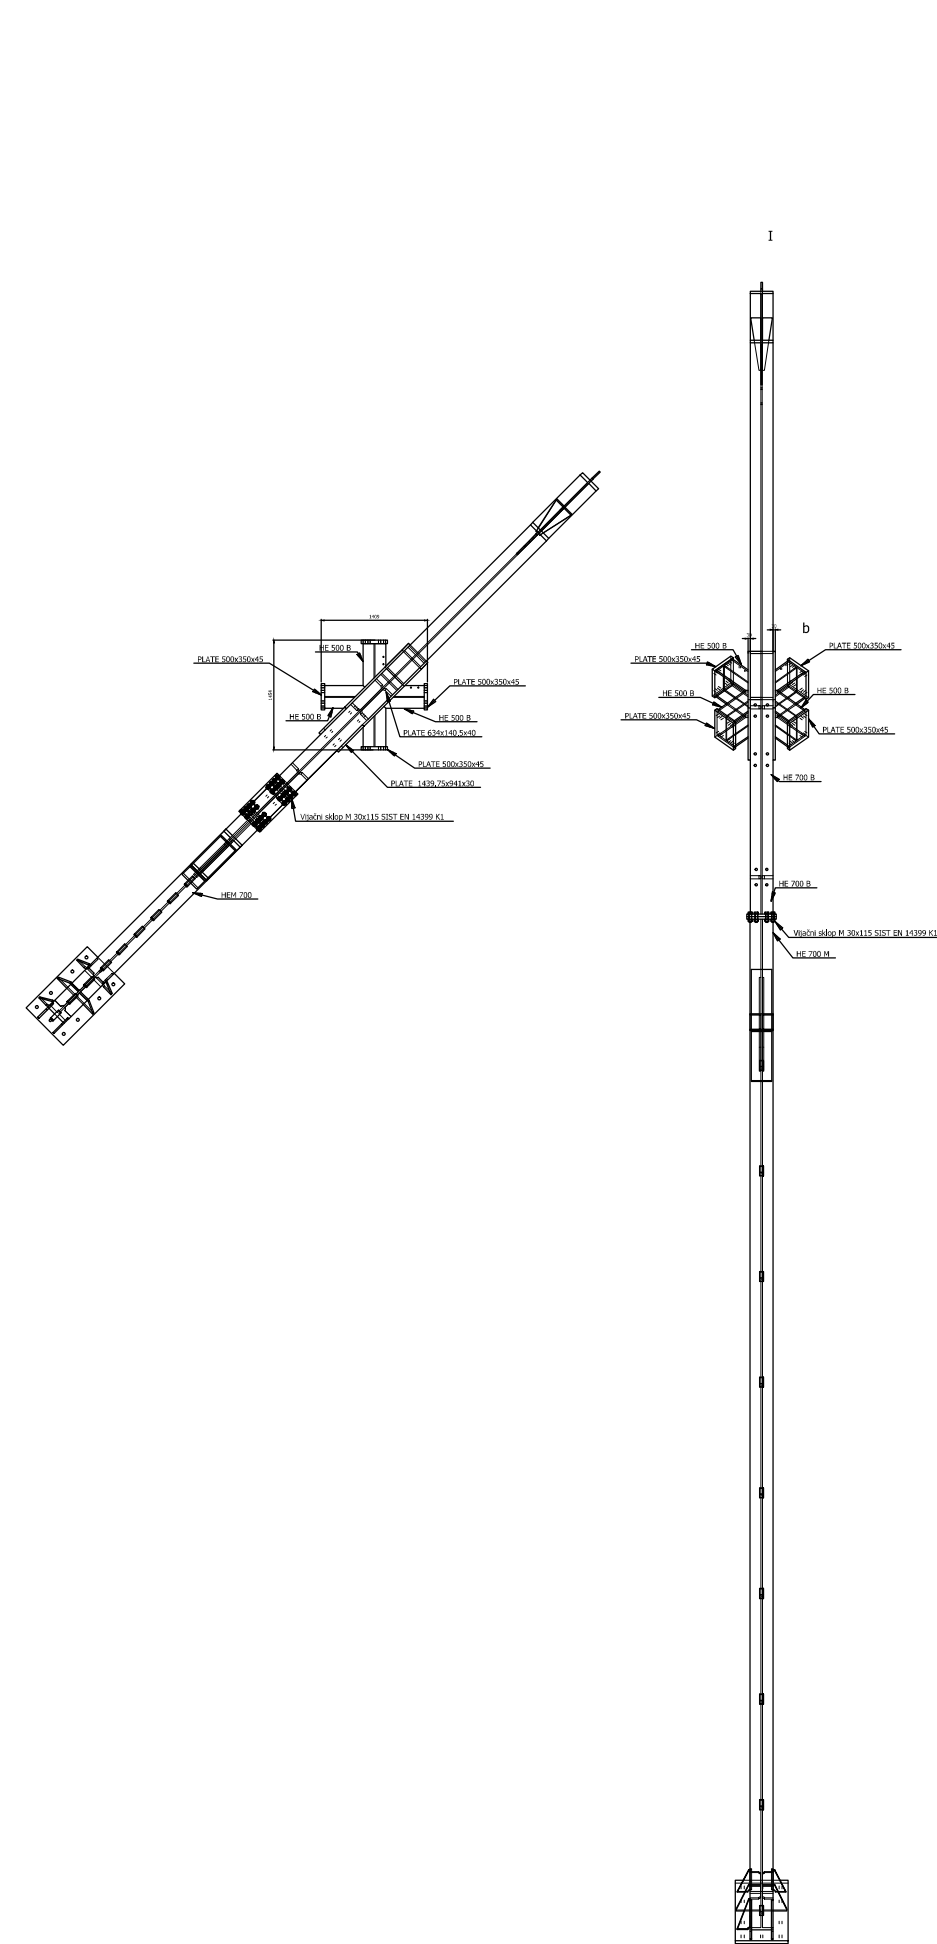
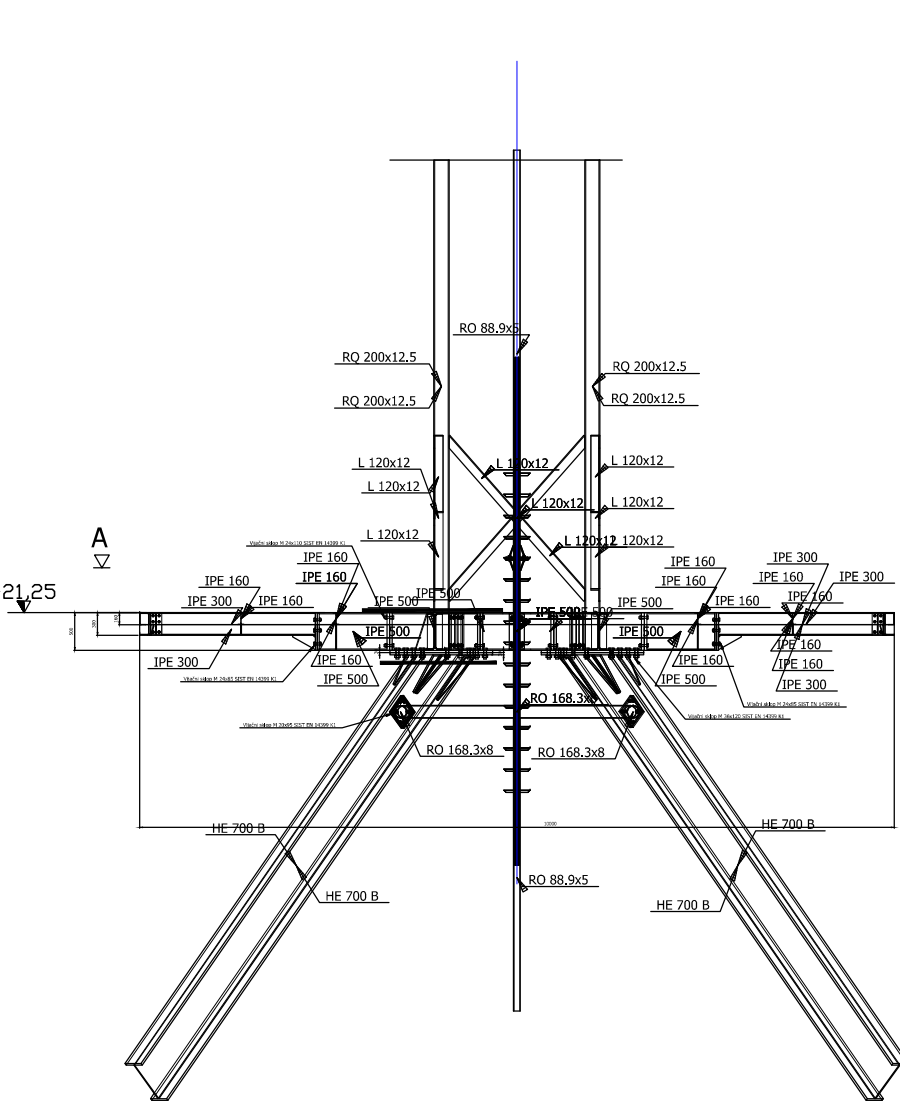
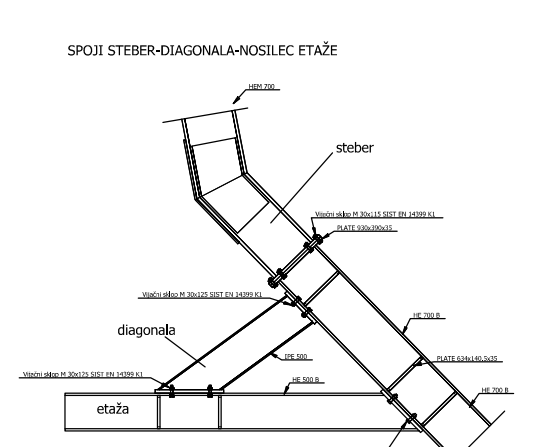
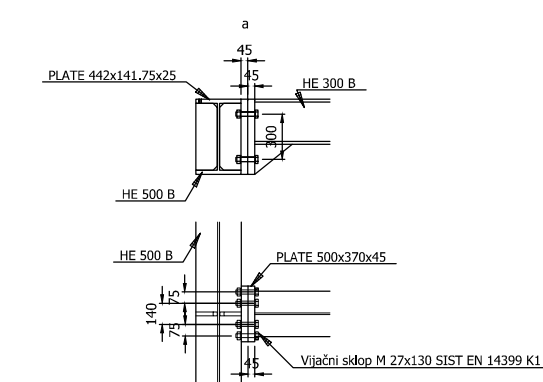
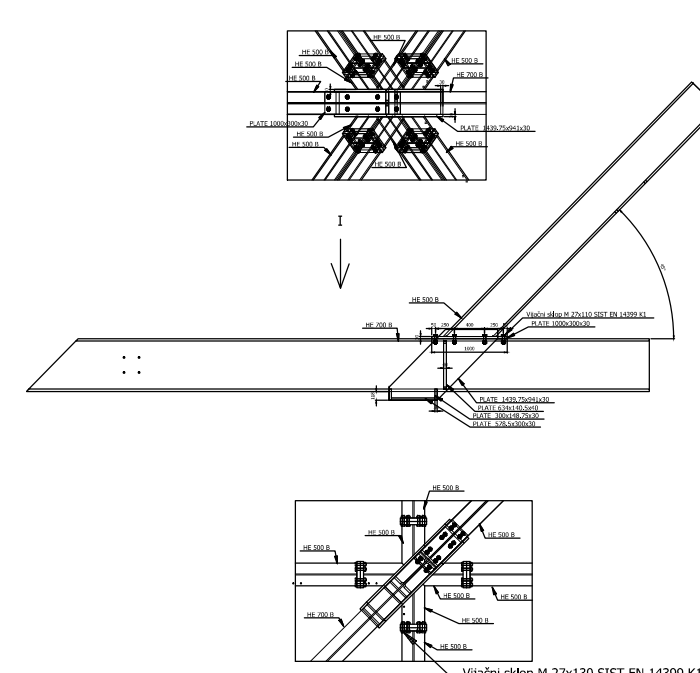


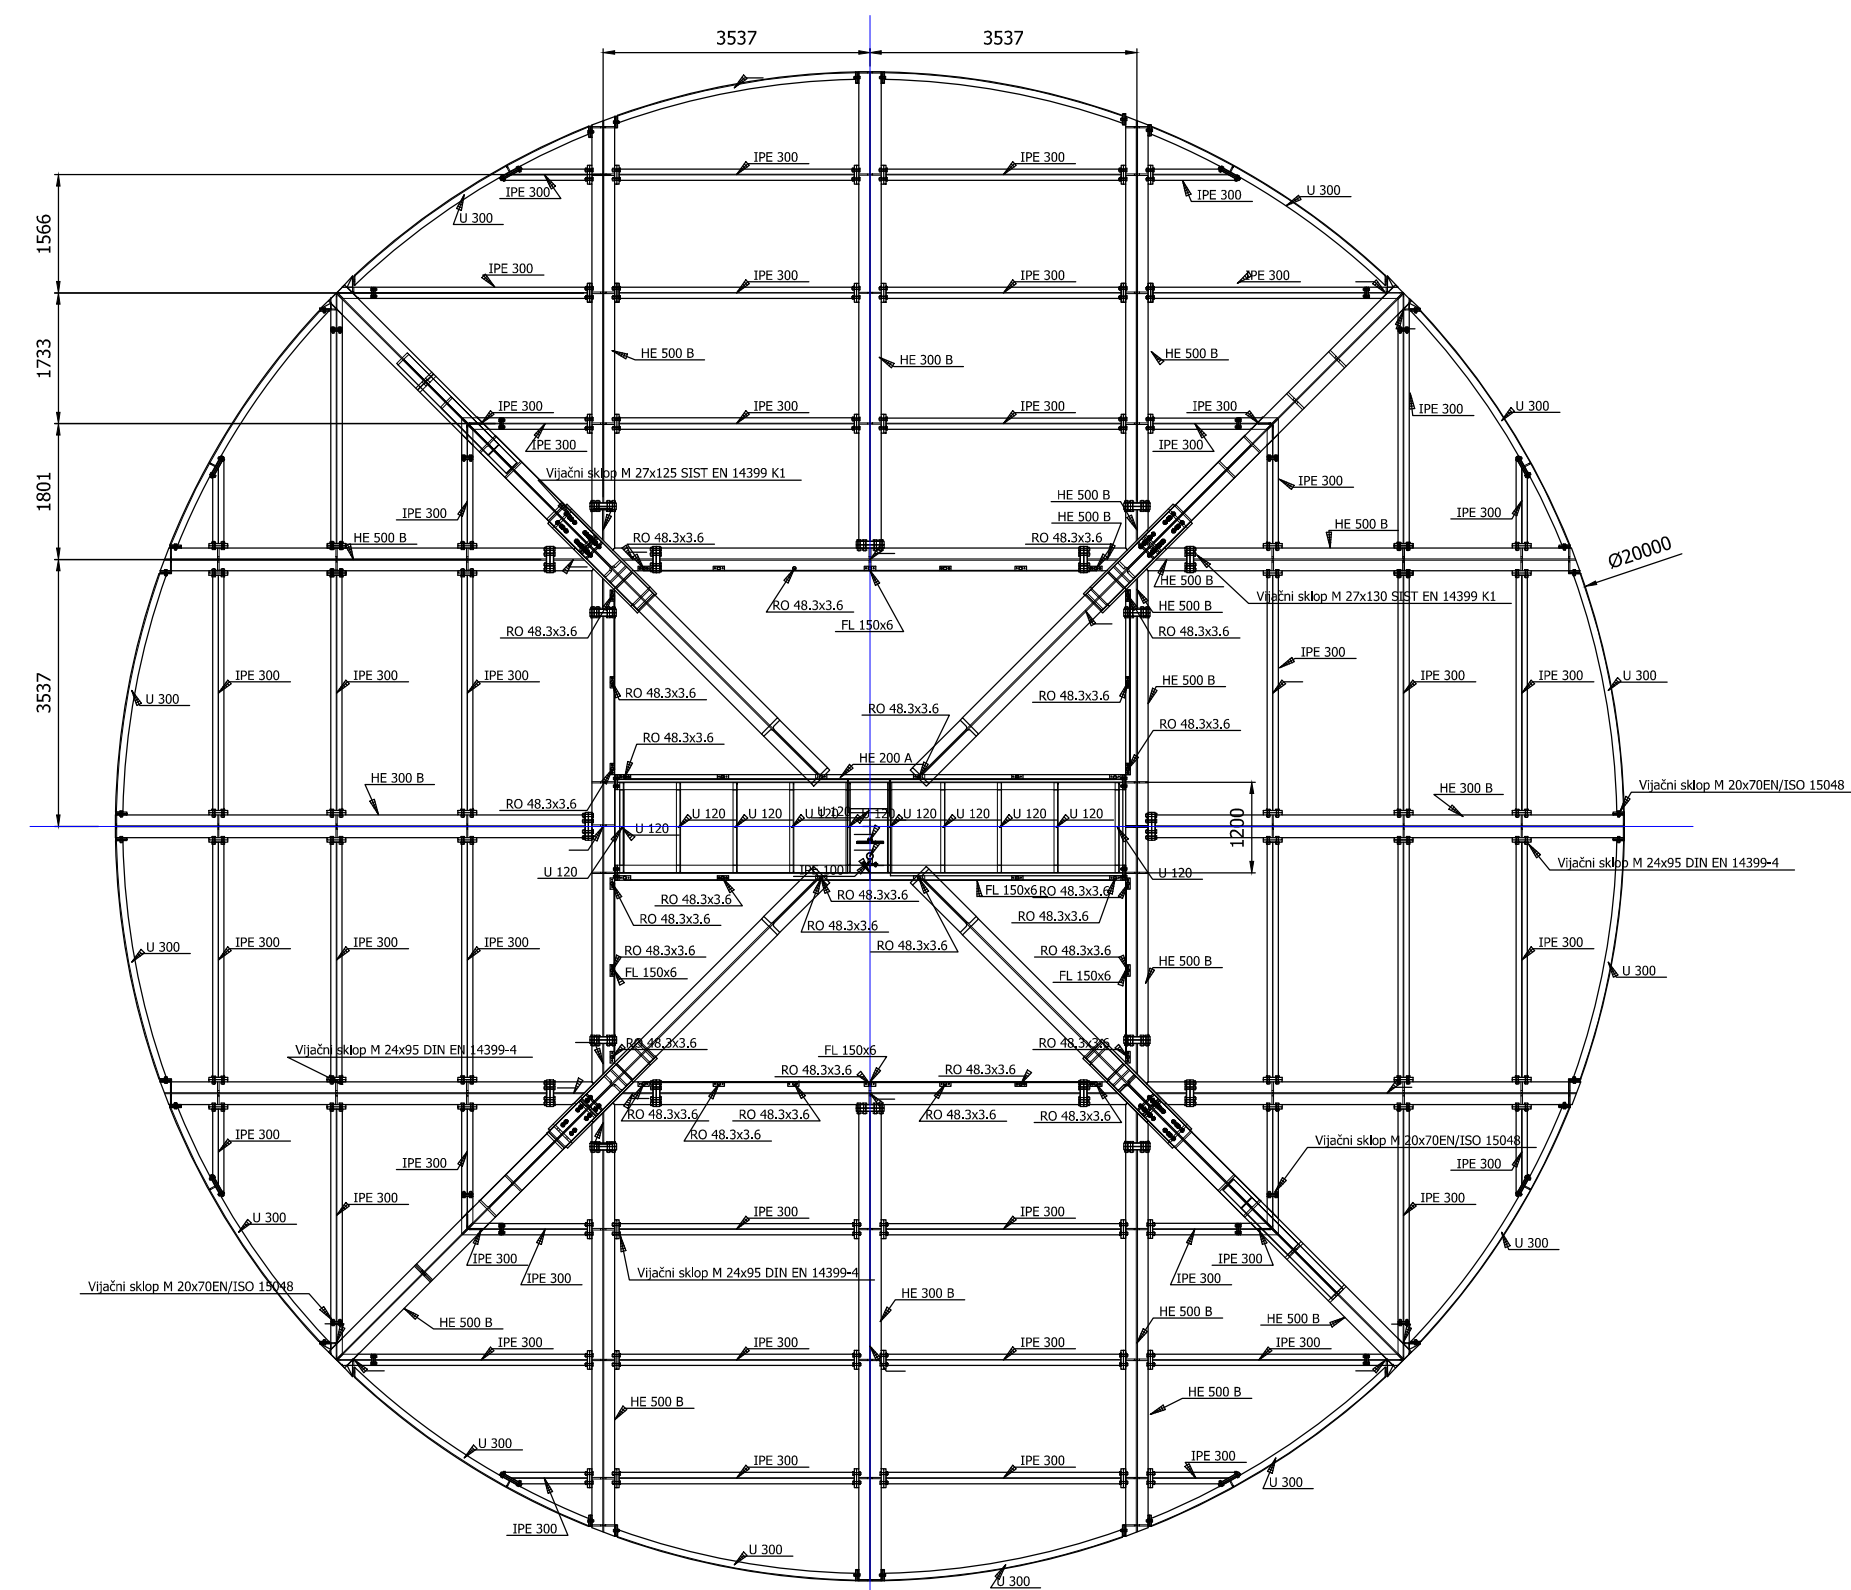


Kota +17.25

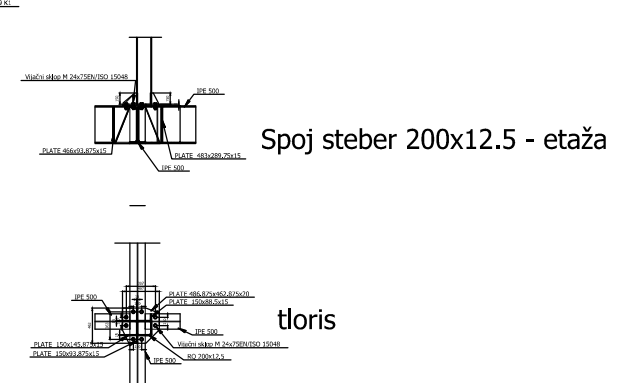


Kota +21.25

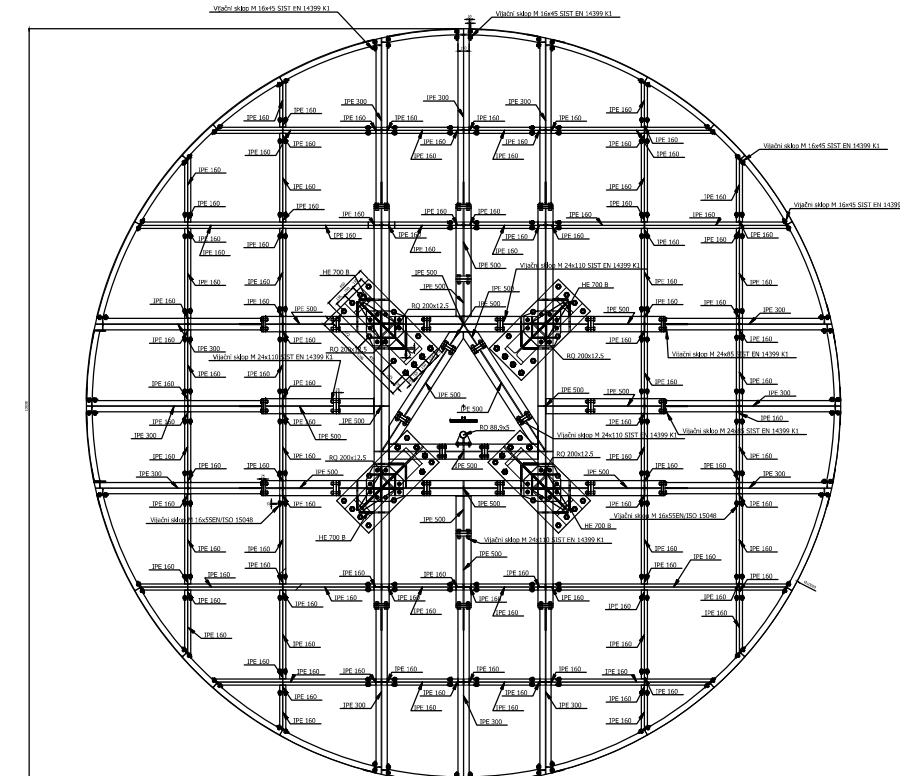


Kota +51.25

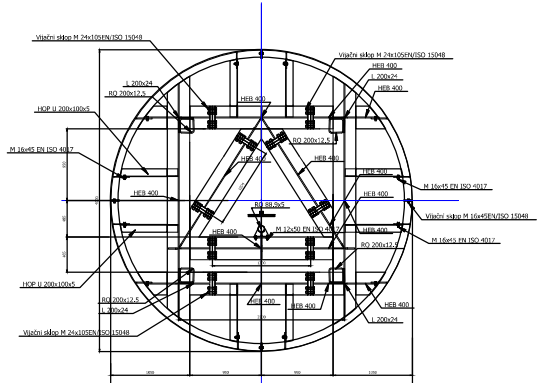


Kota +13.25

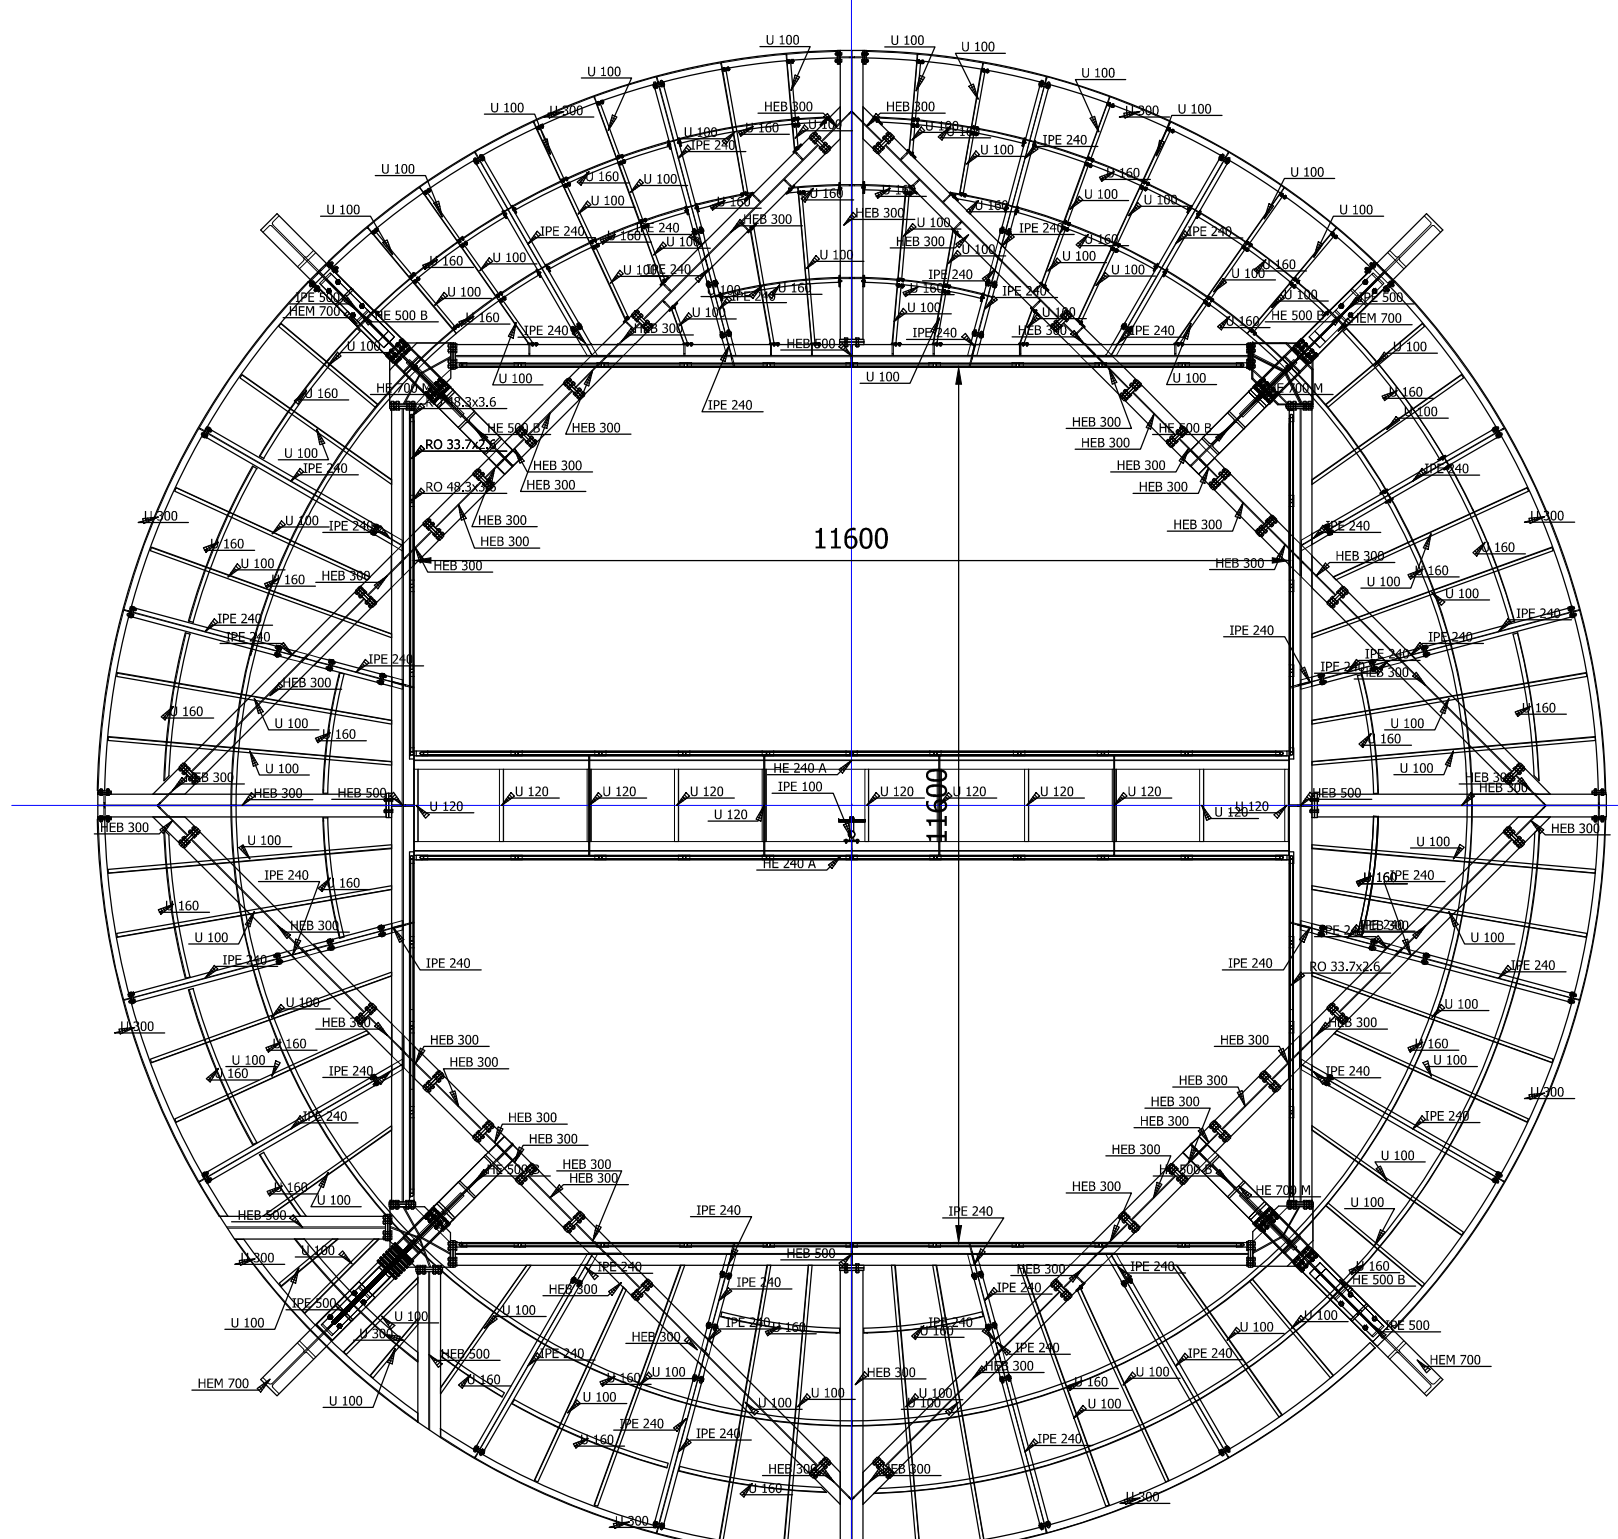


Kota +9.25

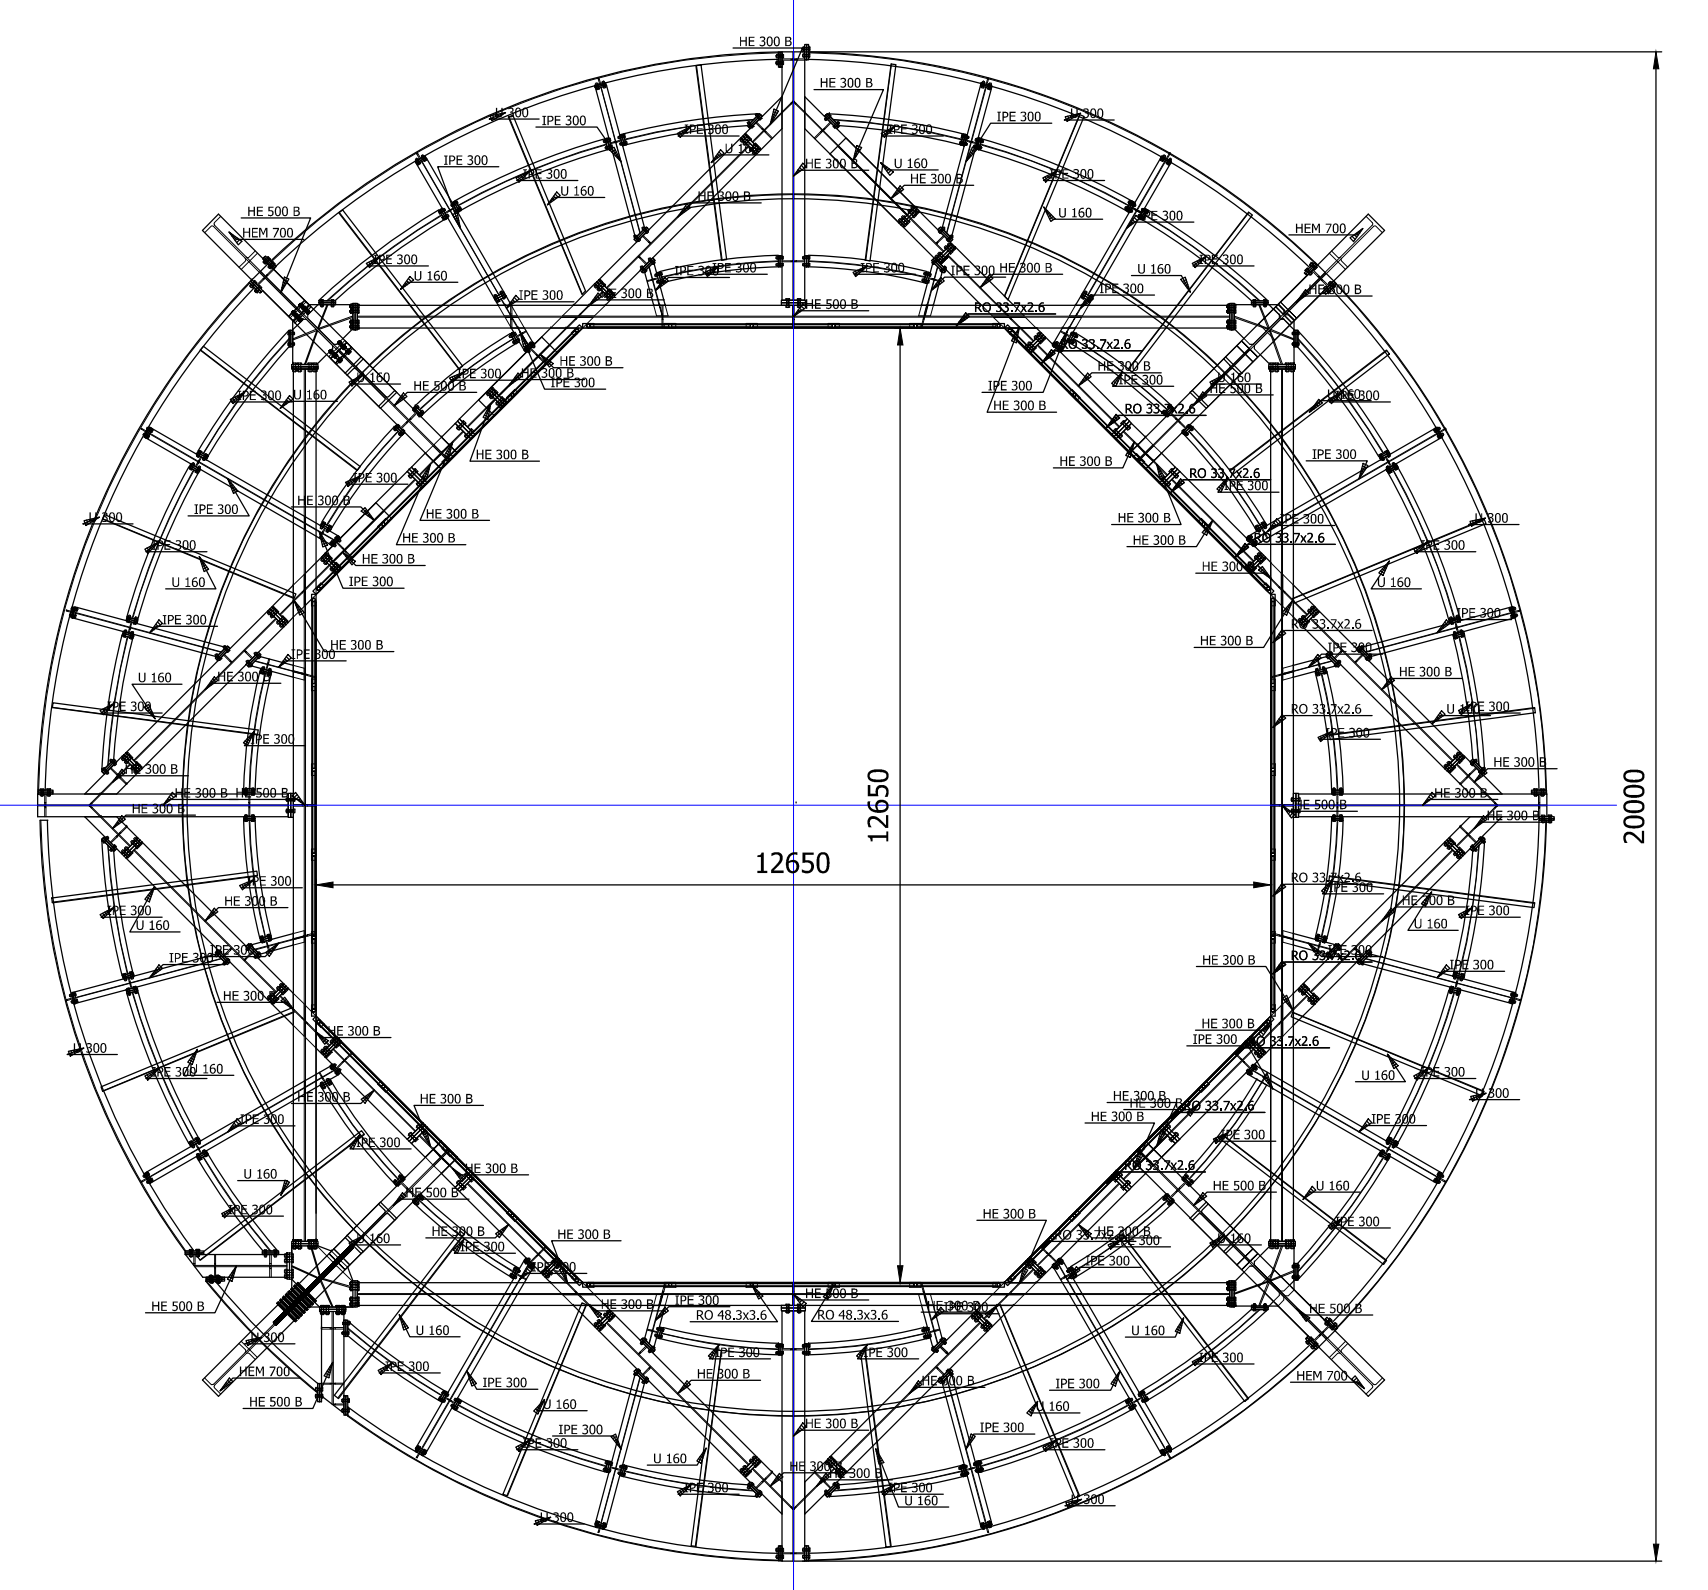


Kota ±0,00

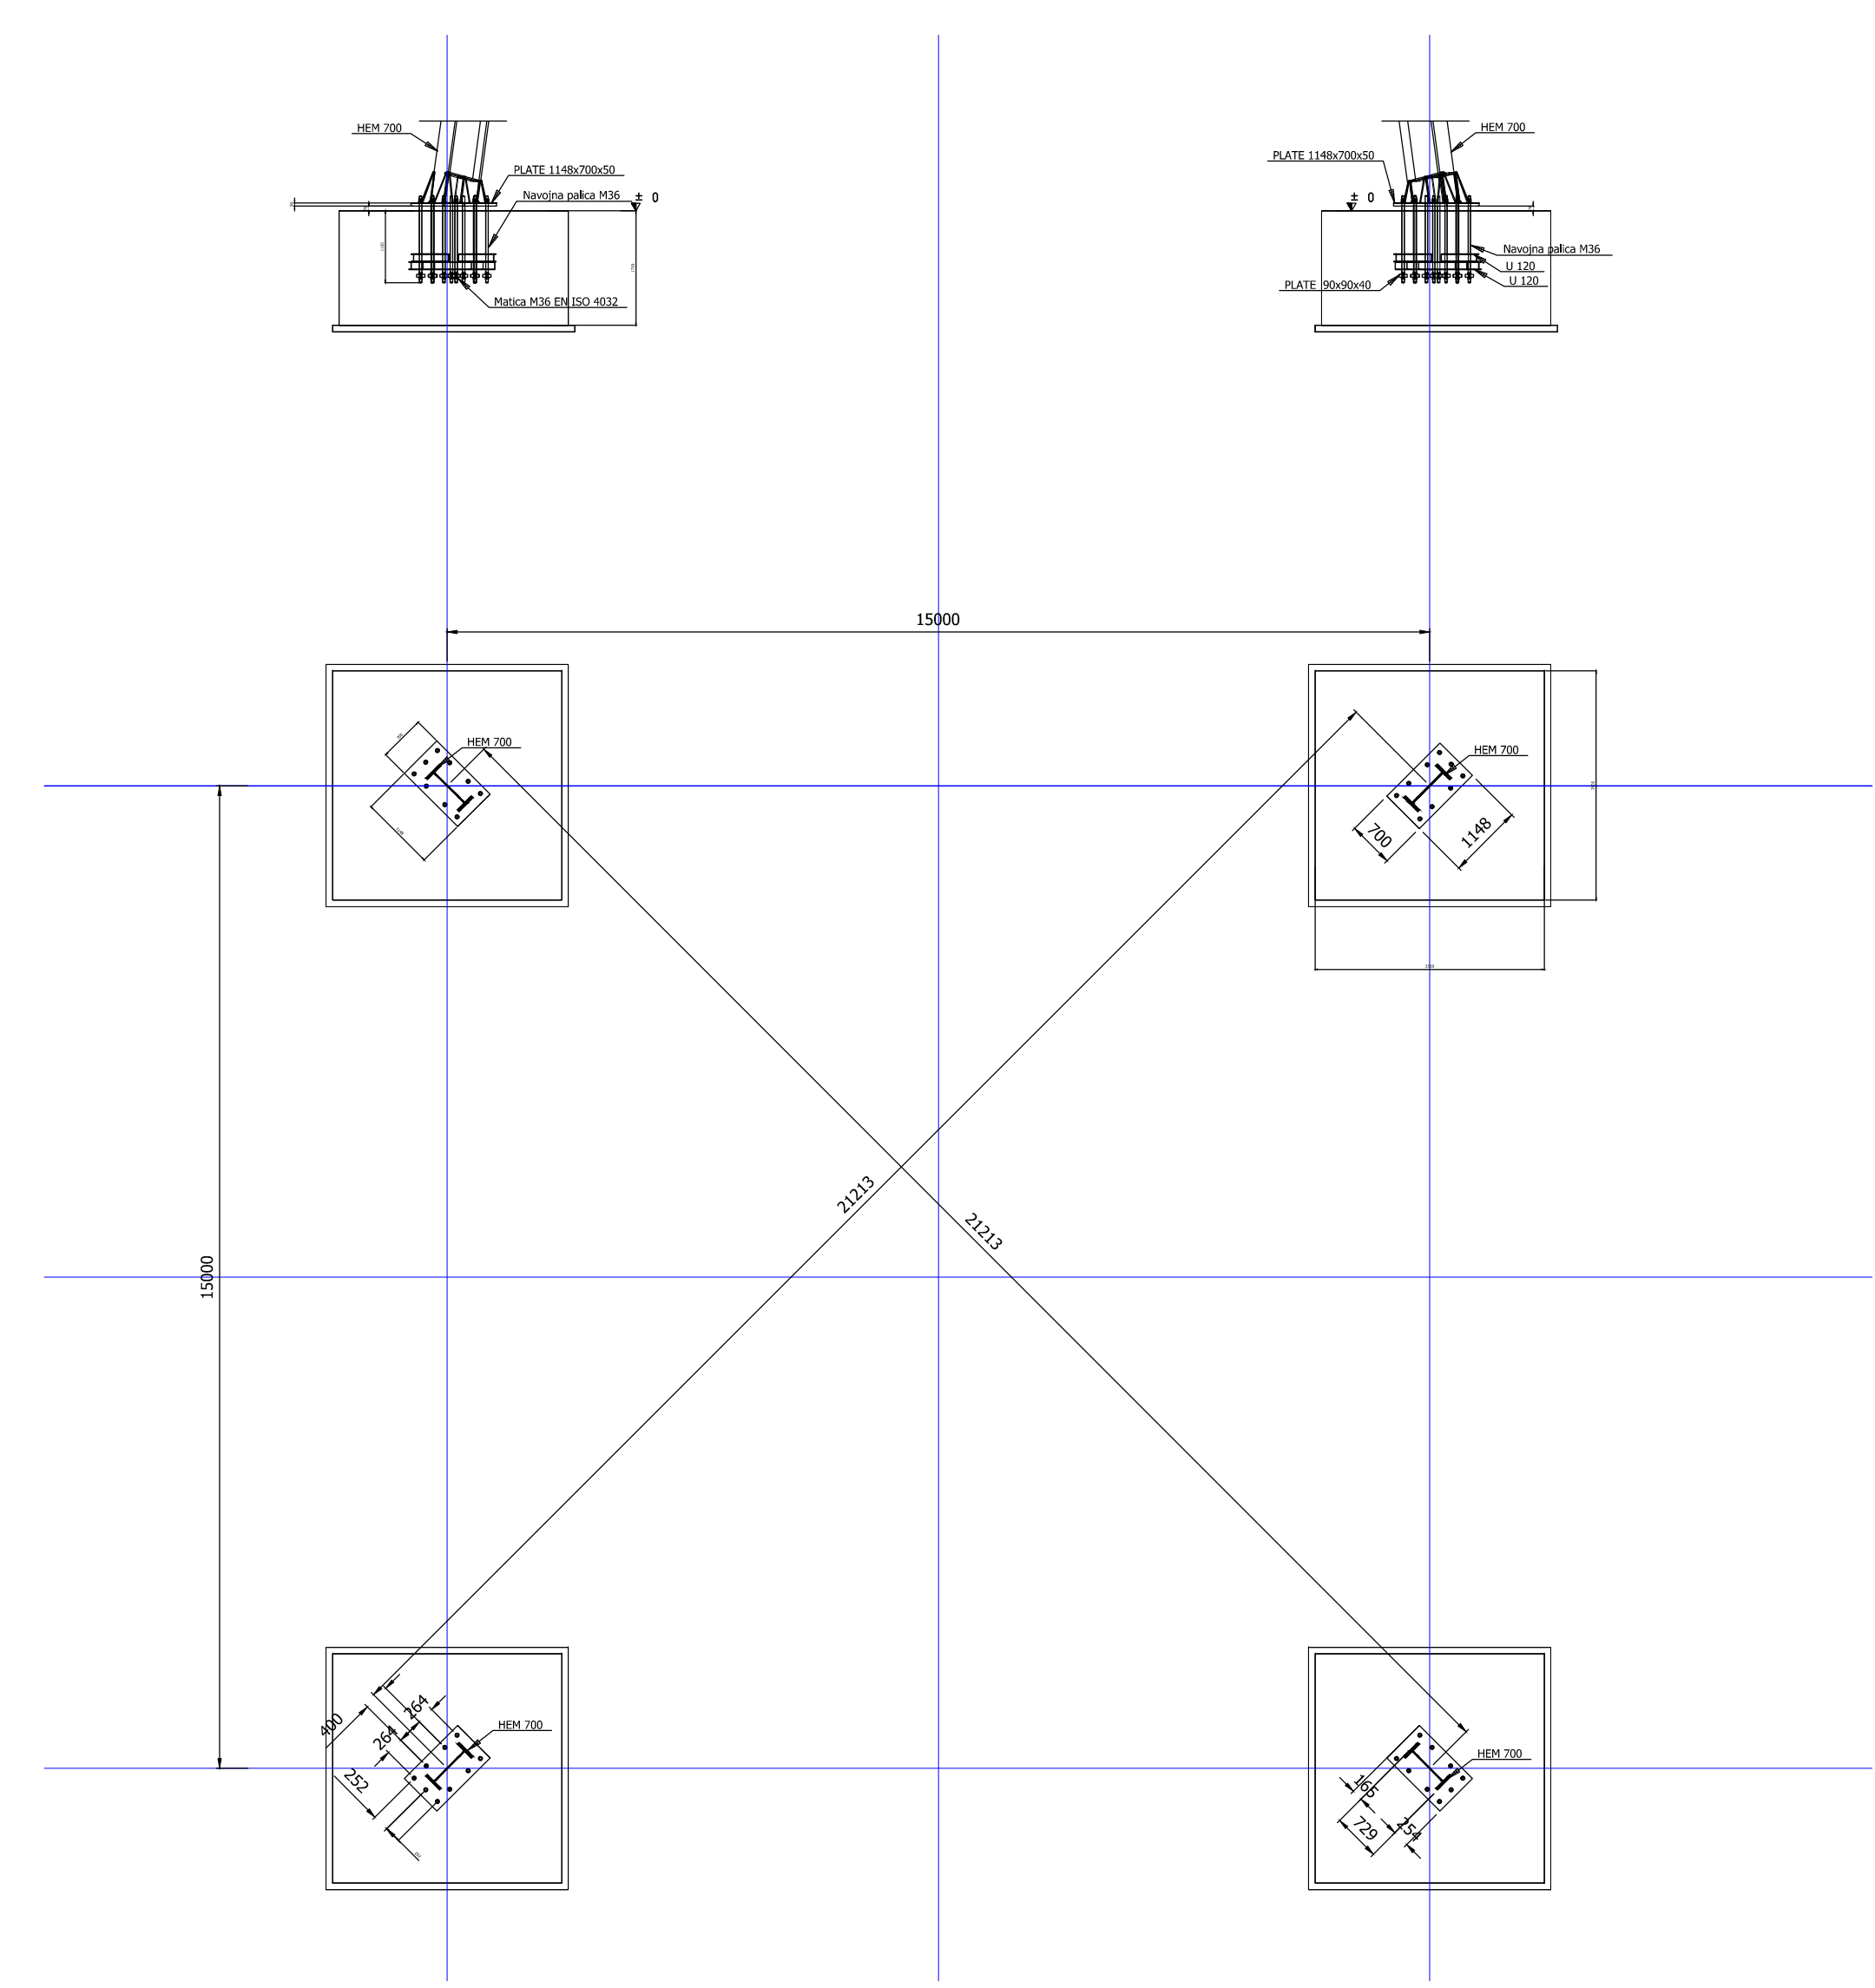


Segment 60cm x 60cm-Prerez

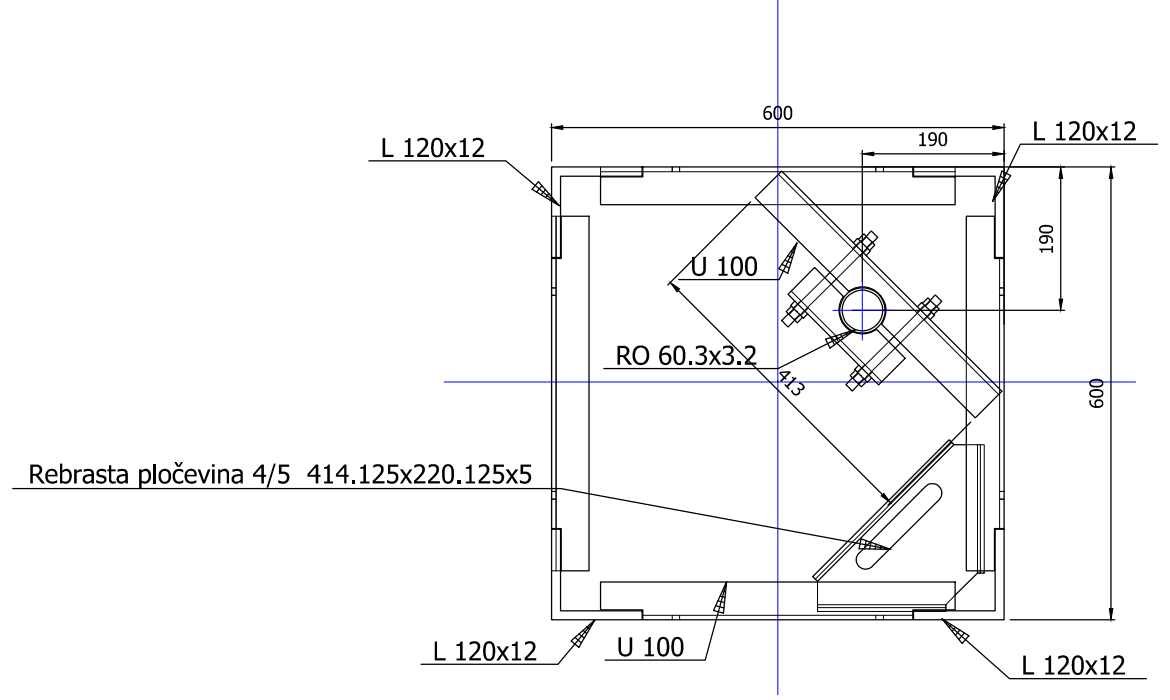

Segment 140cm x 140cm-Prerez

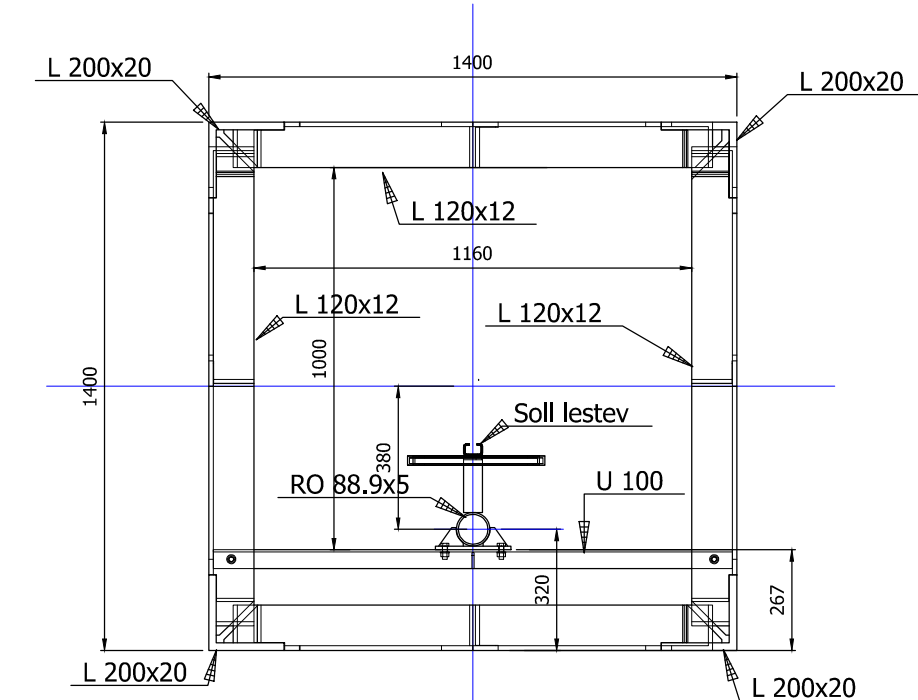

Segment 220cm x 220cm-Prerez

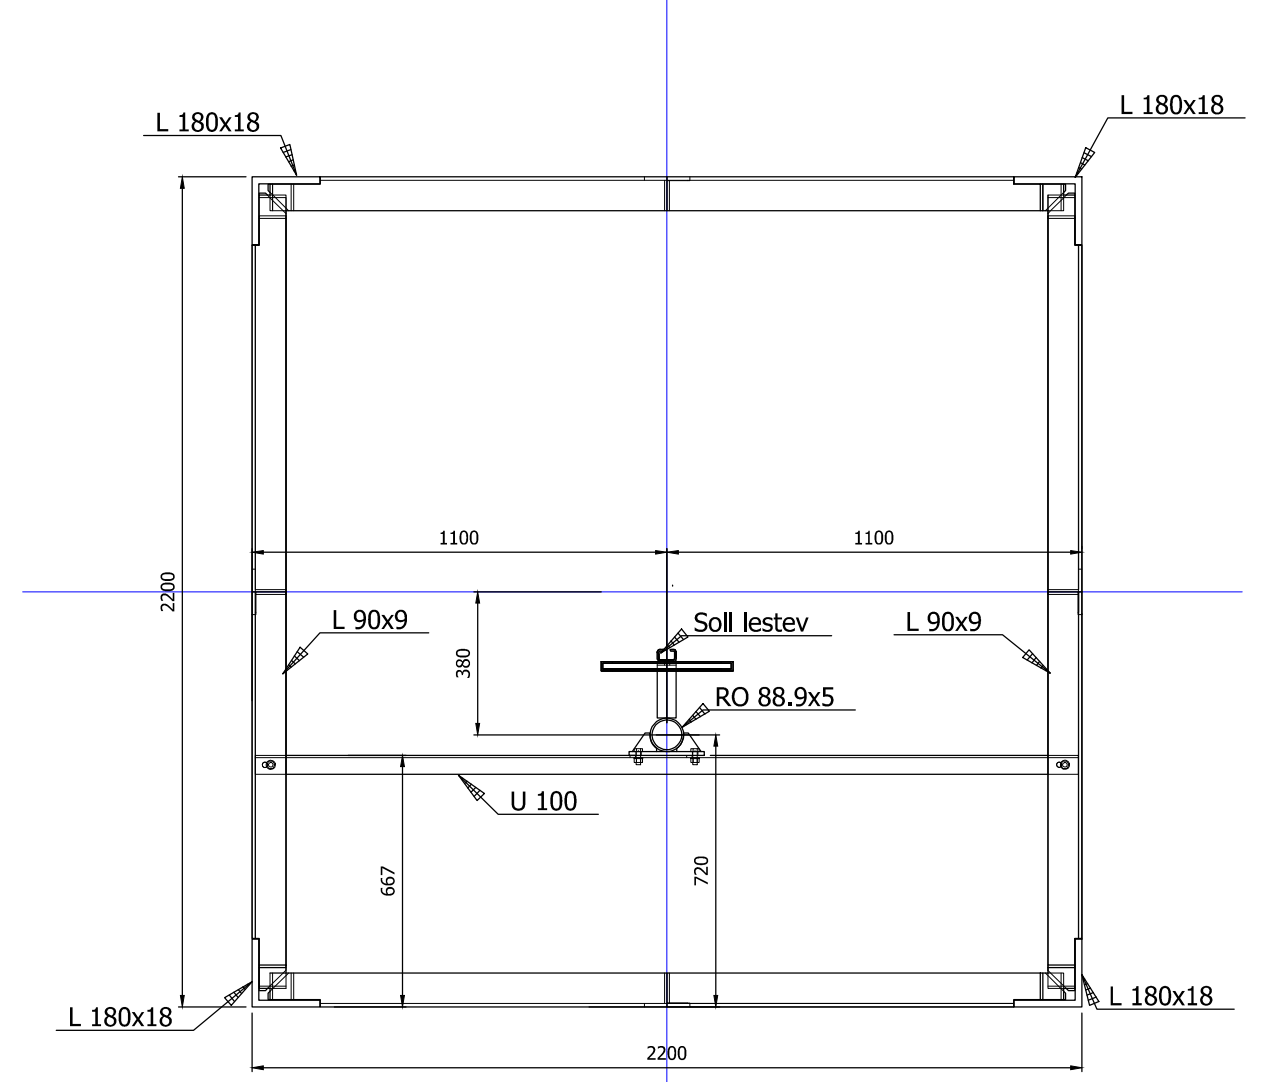

PROJEKT TONIN, d.o.o.

Vrtniška cesta 134, 1000 Ljubljana, Slovenija
Tel.: (01) 200 98 70, 041 384 120

Opis: Antenski in komunikacijski stolp Namos

Številka projekta: Vrata projekta: Številka nabora: 1

Godovni vodja projekta: Jurij TONIN, univ.dipl.inž.grad., G-0536

Godovni projektant: Jurij TONIN, univ.dipl.inž.grad., G-0536

Projektant: Datum: Julij 2026

Investitor: RTV Slovenija, Oddelek odajnikov in zveze

Kalodvorska 2, 1000 Ljubljana






Številka nabora: J_02