


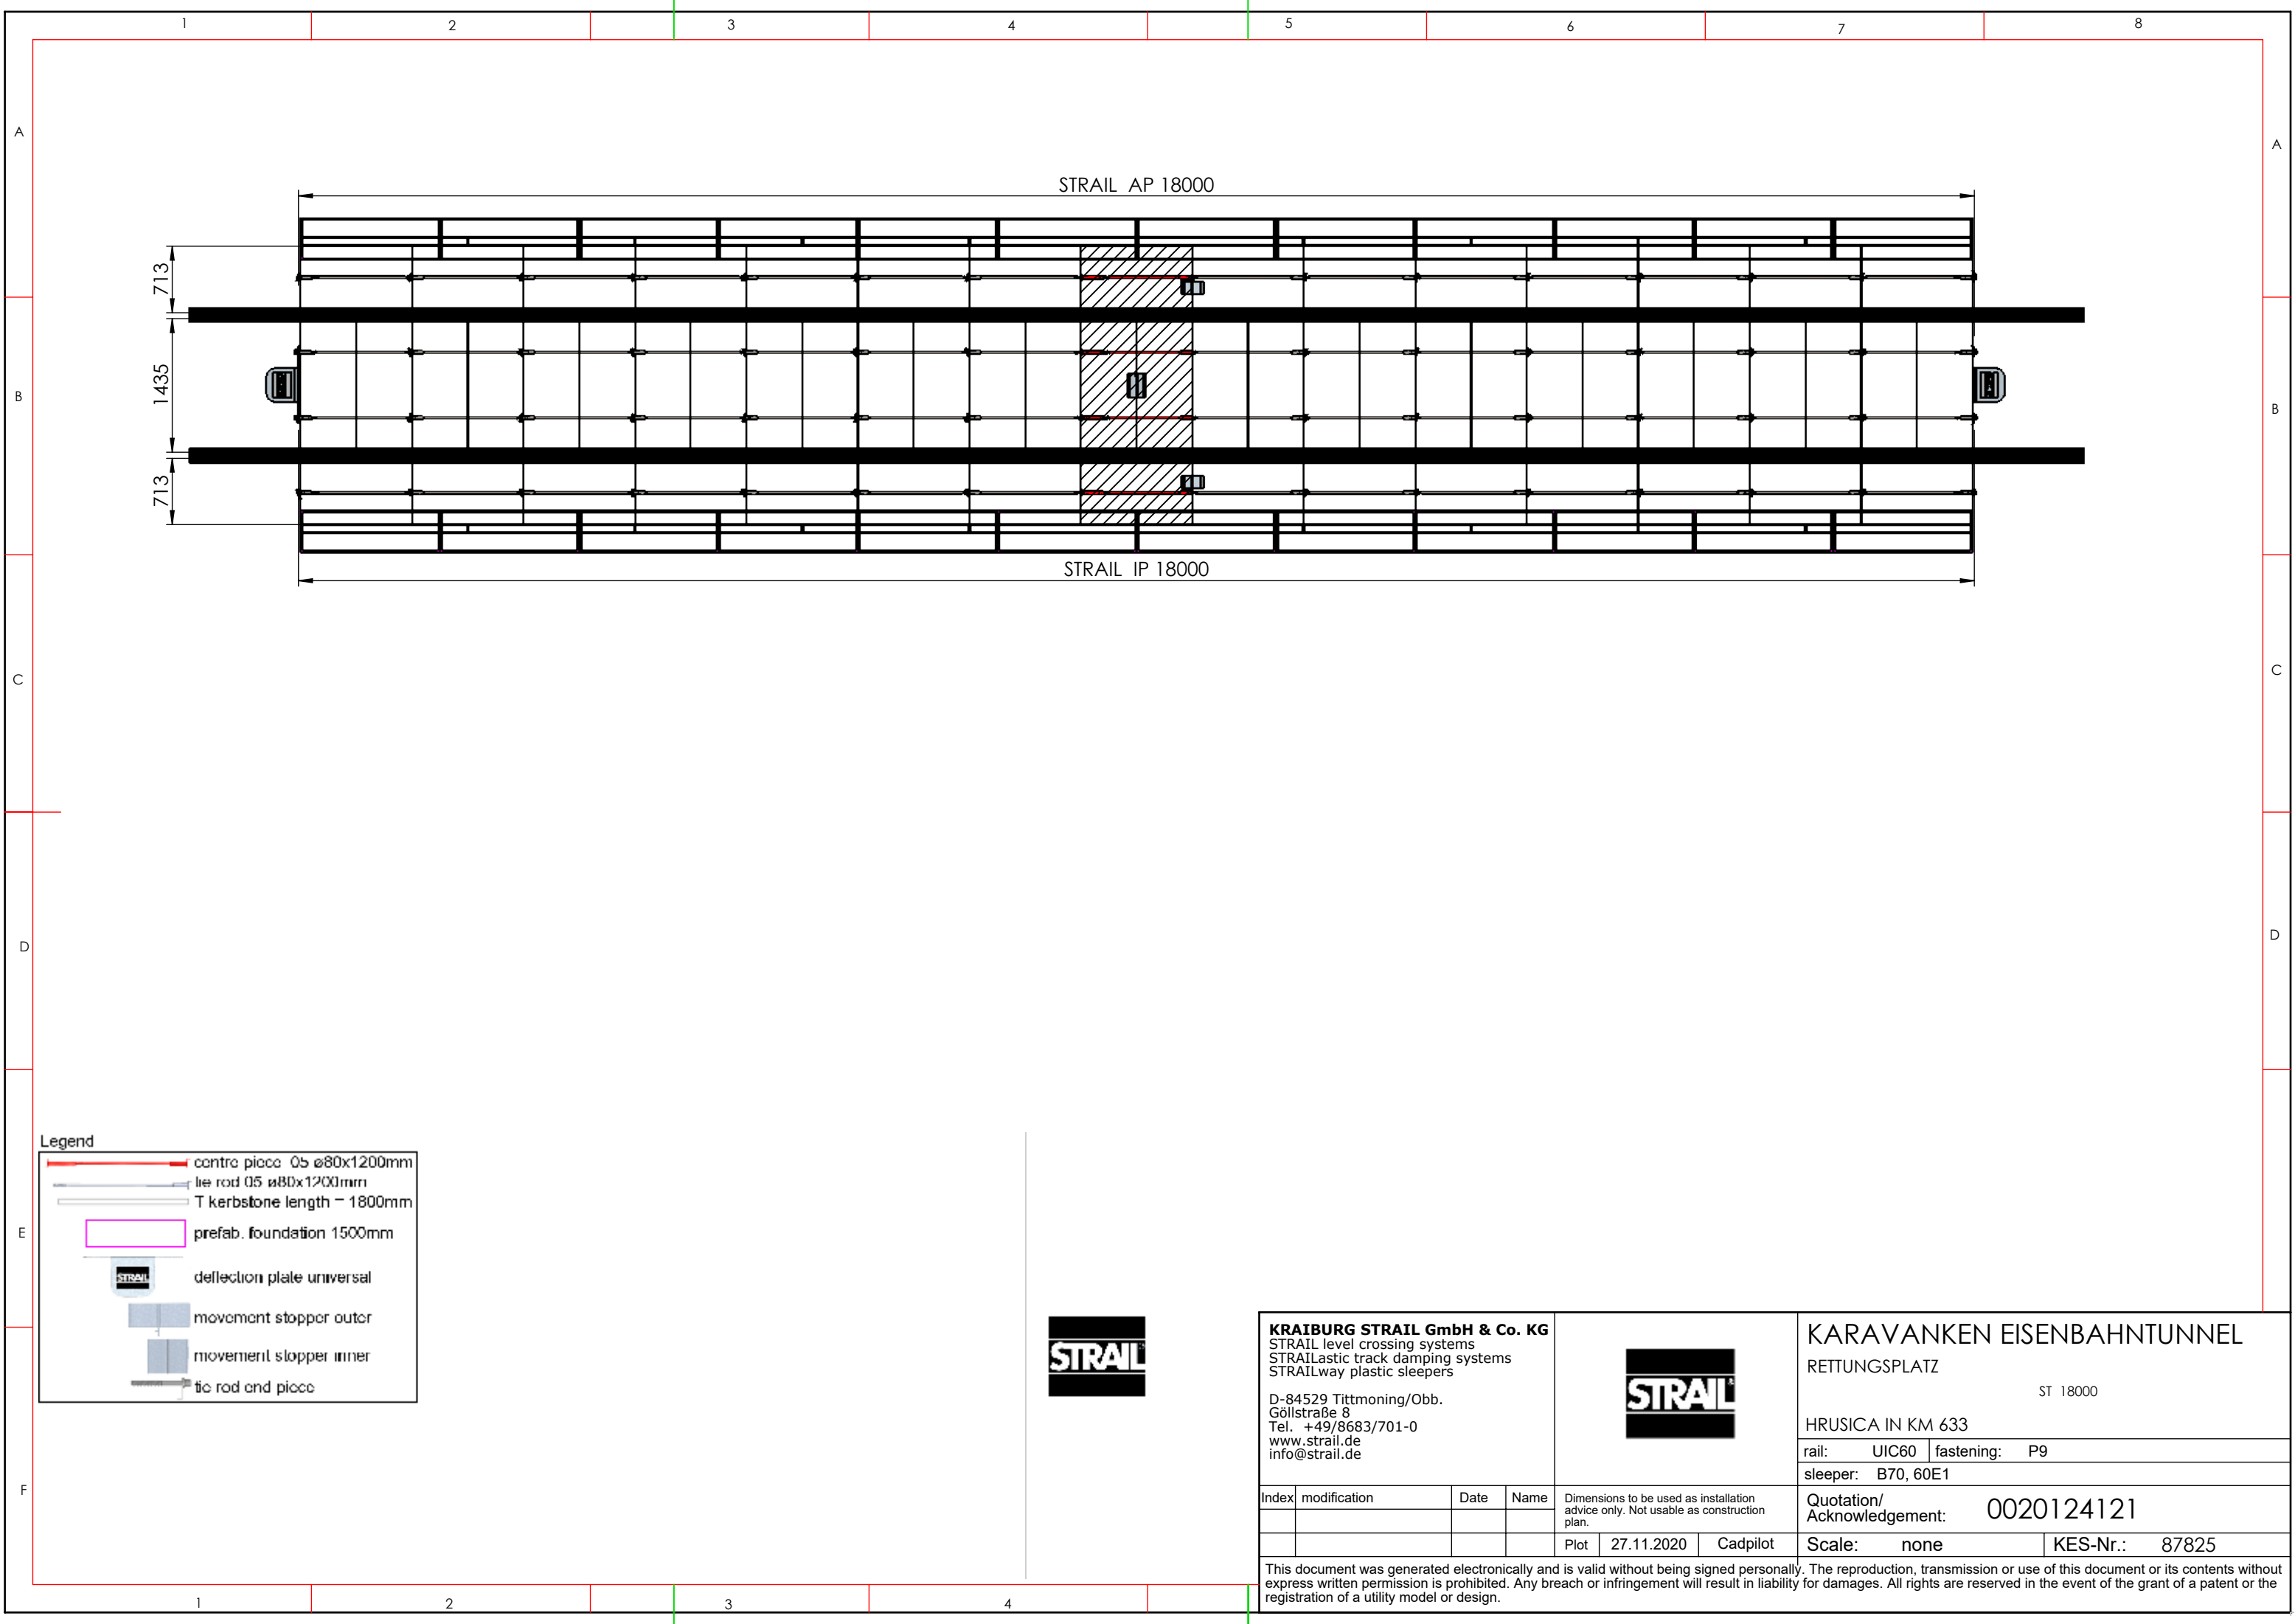

Legend

- centre piece 05 ø80x1200mm
- tie rod 05 ø80x1200mm
- T kerbstone length = 1800mm
- prefab. foundation 1500mm
- deflection plate universal
- movement stopper outer
- movement stopper inner
- tie rod end piece



KRAIBURG STRAIL GmbH & Co. KG
STRAIL level crossing systems
STRAILastic track damping systems
STRAILway plastic sleepers

D-84529 Tittmoning/Obb.
Göllstraße 8
Tel. +49/8683/701-0
www.strail.de
info@strail.de




KARAVANKEN EISENBAHNTUNNEL
RETTUNGSPLATZ
ST 18000
HRUSICA IN KM 633
rail: UIC60 fastening: P9
sleeper: B70, 60E1

Index	modification	Date	Name


Dimensions to be used as installation advice only. Not usable as construction plan.
Plot 27.11.2020 Cadpilot

Quotation/Acknowledgement:	0020124121
Scale: none	KES-Nr.: 87825


This document was generated electronically and is valid without being signed personally. The reproduction, transmission or use of this document or its contents without express written permission is prohibited. Any breach or infringement will result in liability for damages. All rights are reserved in the event of the grant of a patent or the registration of a utility model or design.

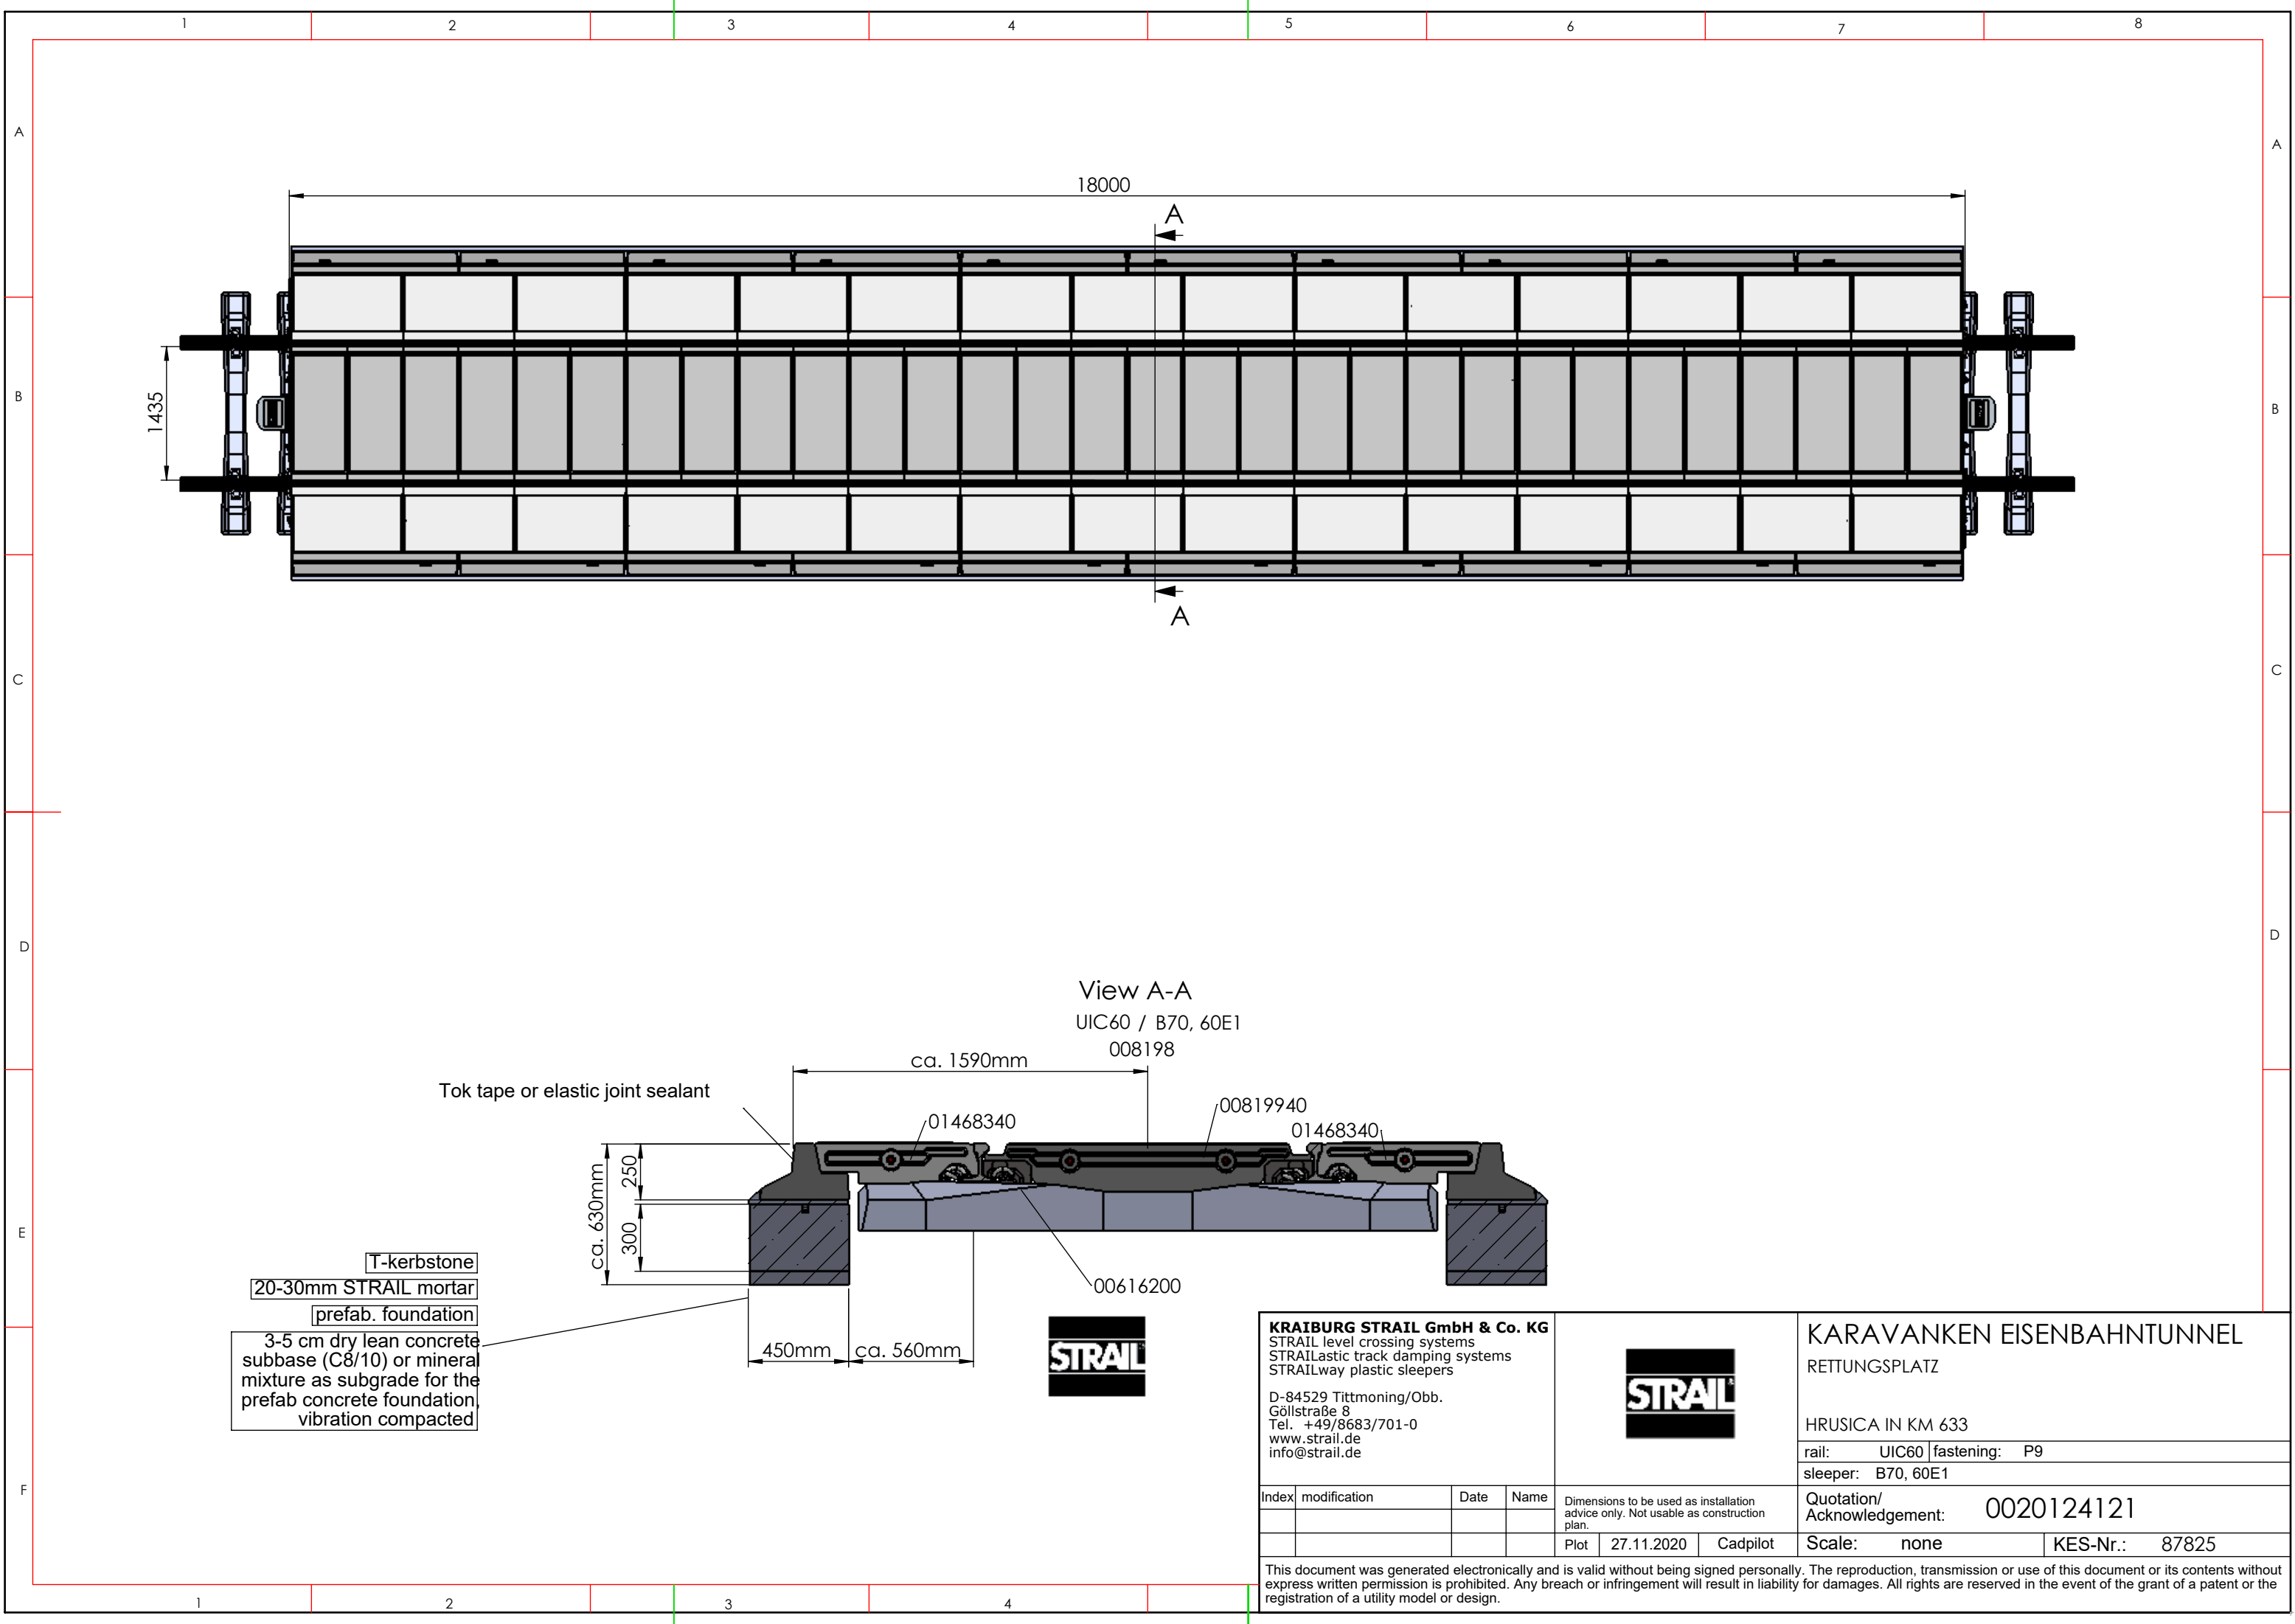

View A-A
UIC60 / B70, 60E1
008198

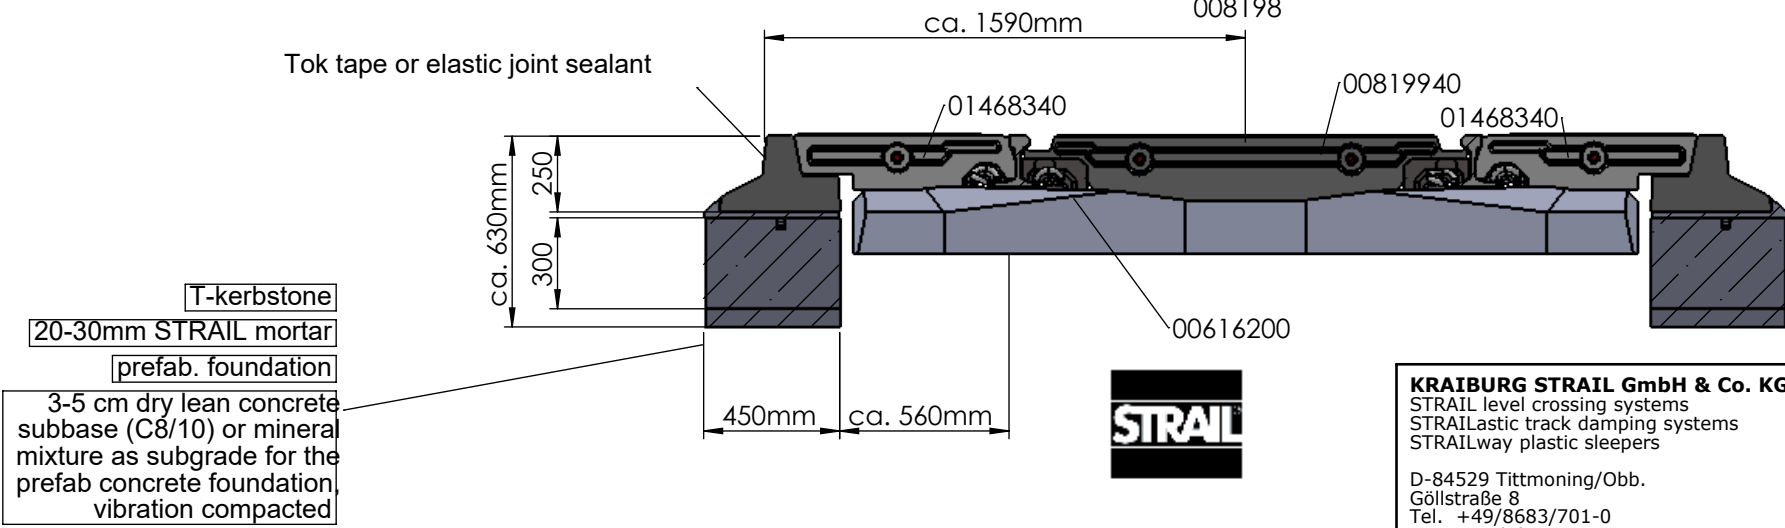

KRAIBURG STRAIL GmbH & Co. KG STRAIL level crossing systems STRAILastic track damping systems STRAILway plastic sleepers D-84529 Tittmoning/Obb. Göllstraße 8 Tel. +49/8683/701-0 www.strail.de info@strail.de						KARAVANKEN EISENBAHNTUNNEL RETTUNGSPLATZ HRUSICA IN KM 633 rail: UIC60 fastening: P9 sleeper: B70, 60E1	
Index	modification	Date	Name	Dimensions to be used as installation advice only. Not usable as construction plan.		Quotation/ Acknowledgement: 0020124121	
				Plot	27.11.2020	Cadpilot	Scale: none
This document was generated electronically and is valid without being signed personally. The reproduction, transmission or use of this document or its contents without express written permission is prohibited. Any breach or infringement will result in liability for damages. All rights are reserved in the event of the grant of a patent or the registration of a utility model or design.				KES-Nr.: 87825			

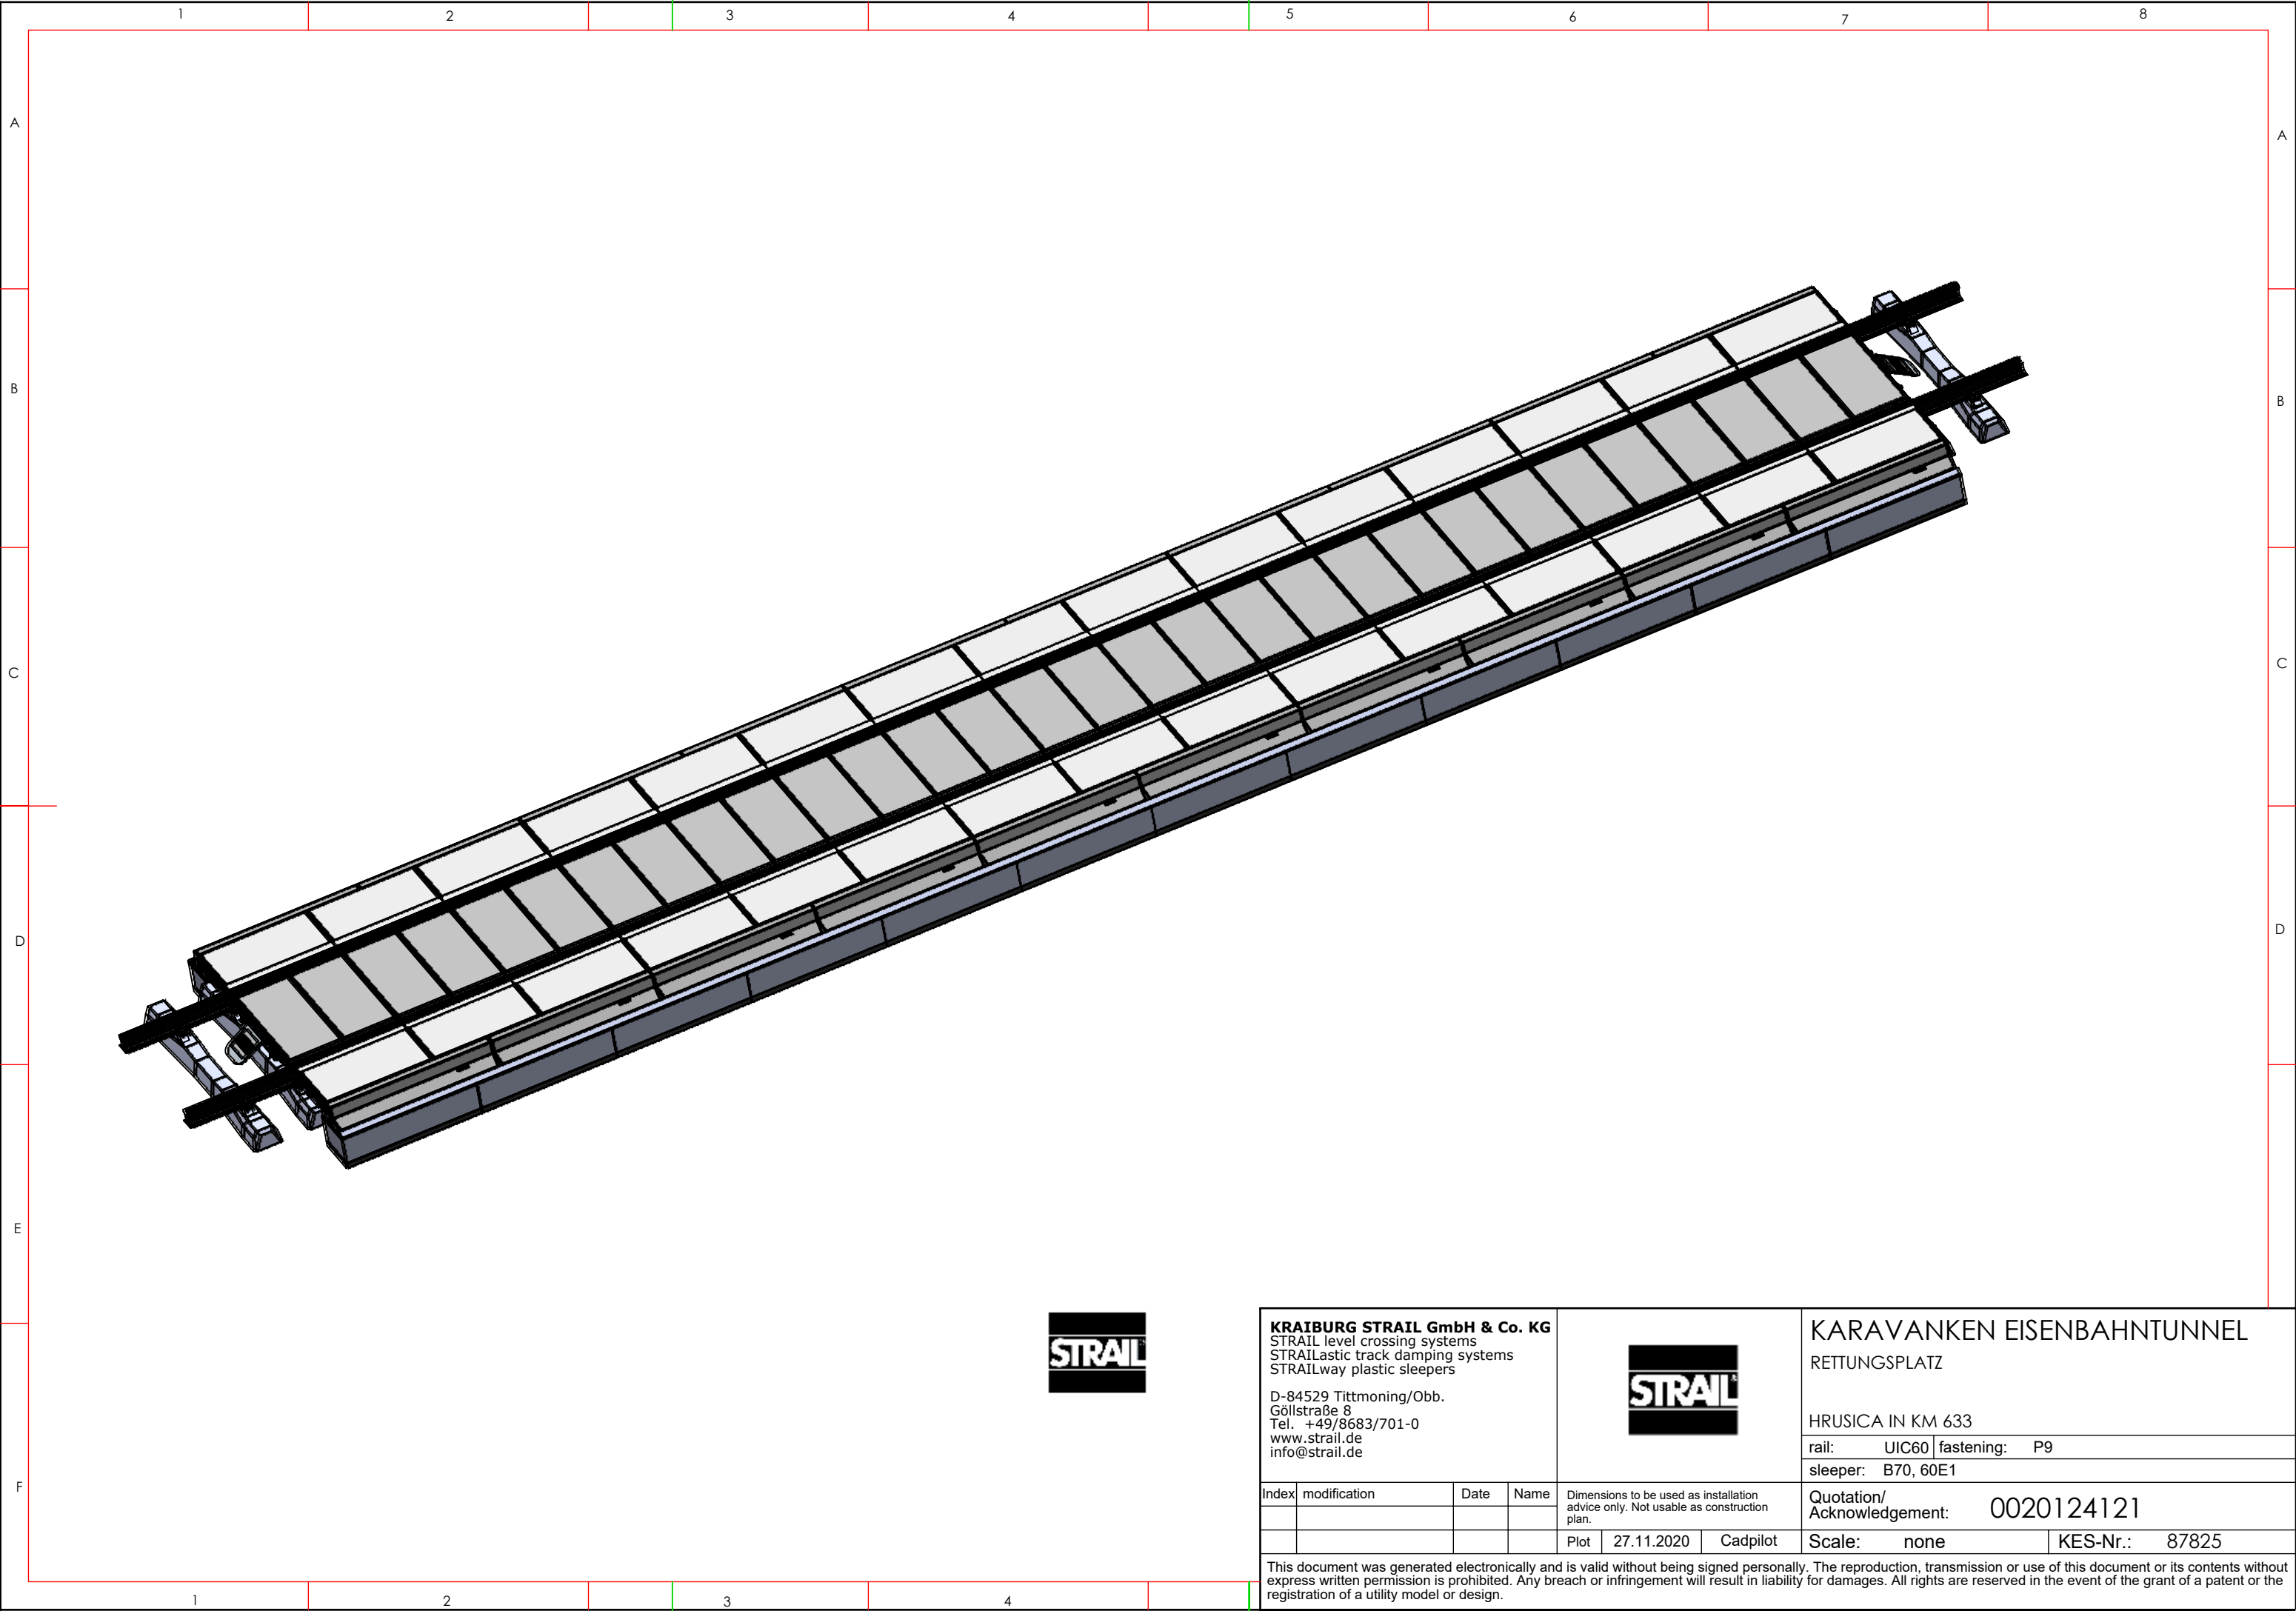

KRAIBURG STRAIL GmbH & Co. KG
STRAIL level crossing systems
STRAILastic track damping systems
STRAILway plastic sleepers

D-84529 Tittmoning/Obb.
Göllstraße 8
Tel. +49/8683/701-0
www.strail.de
info@strail.de



KARAVANKEN EISENBAHNTUNNEL
RETTUNGSPLATZ

HRUSICA IN KM 633
rail: UIC60 | fastening: P9
sleeper: B70, 60E1

Index	modification	Date	Name	Dimensions to be used as installation advice only. Not usable as construction plan.			Quotation/Acknowledgement: 0020124121	
				Plot	27.11.2020	Cadpilot	Scale: none	KES-Nr.: 87825

This document was generated electronically and is valid without being signed personally. The reproduction, transmission or use of this document or its contents without express written permission is prohibited. Any breach or infringement will result in liability for damages. All rights are reserved in the event of the grant of a patent or the registration of a utility model or design.