



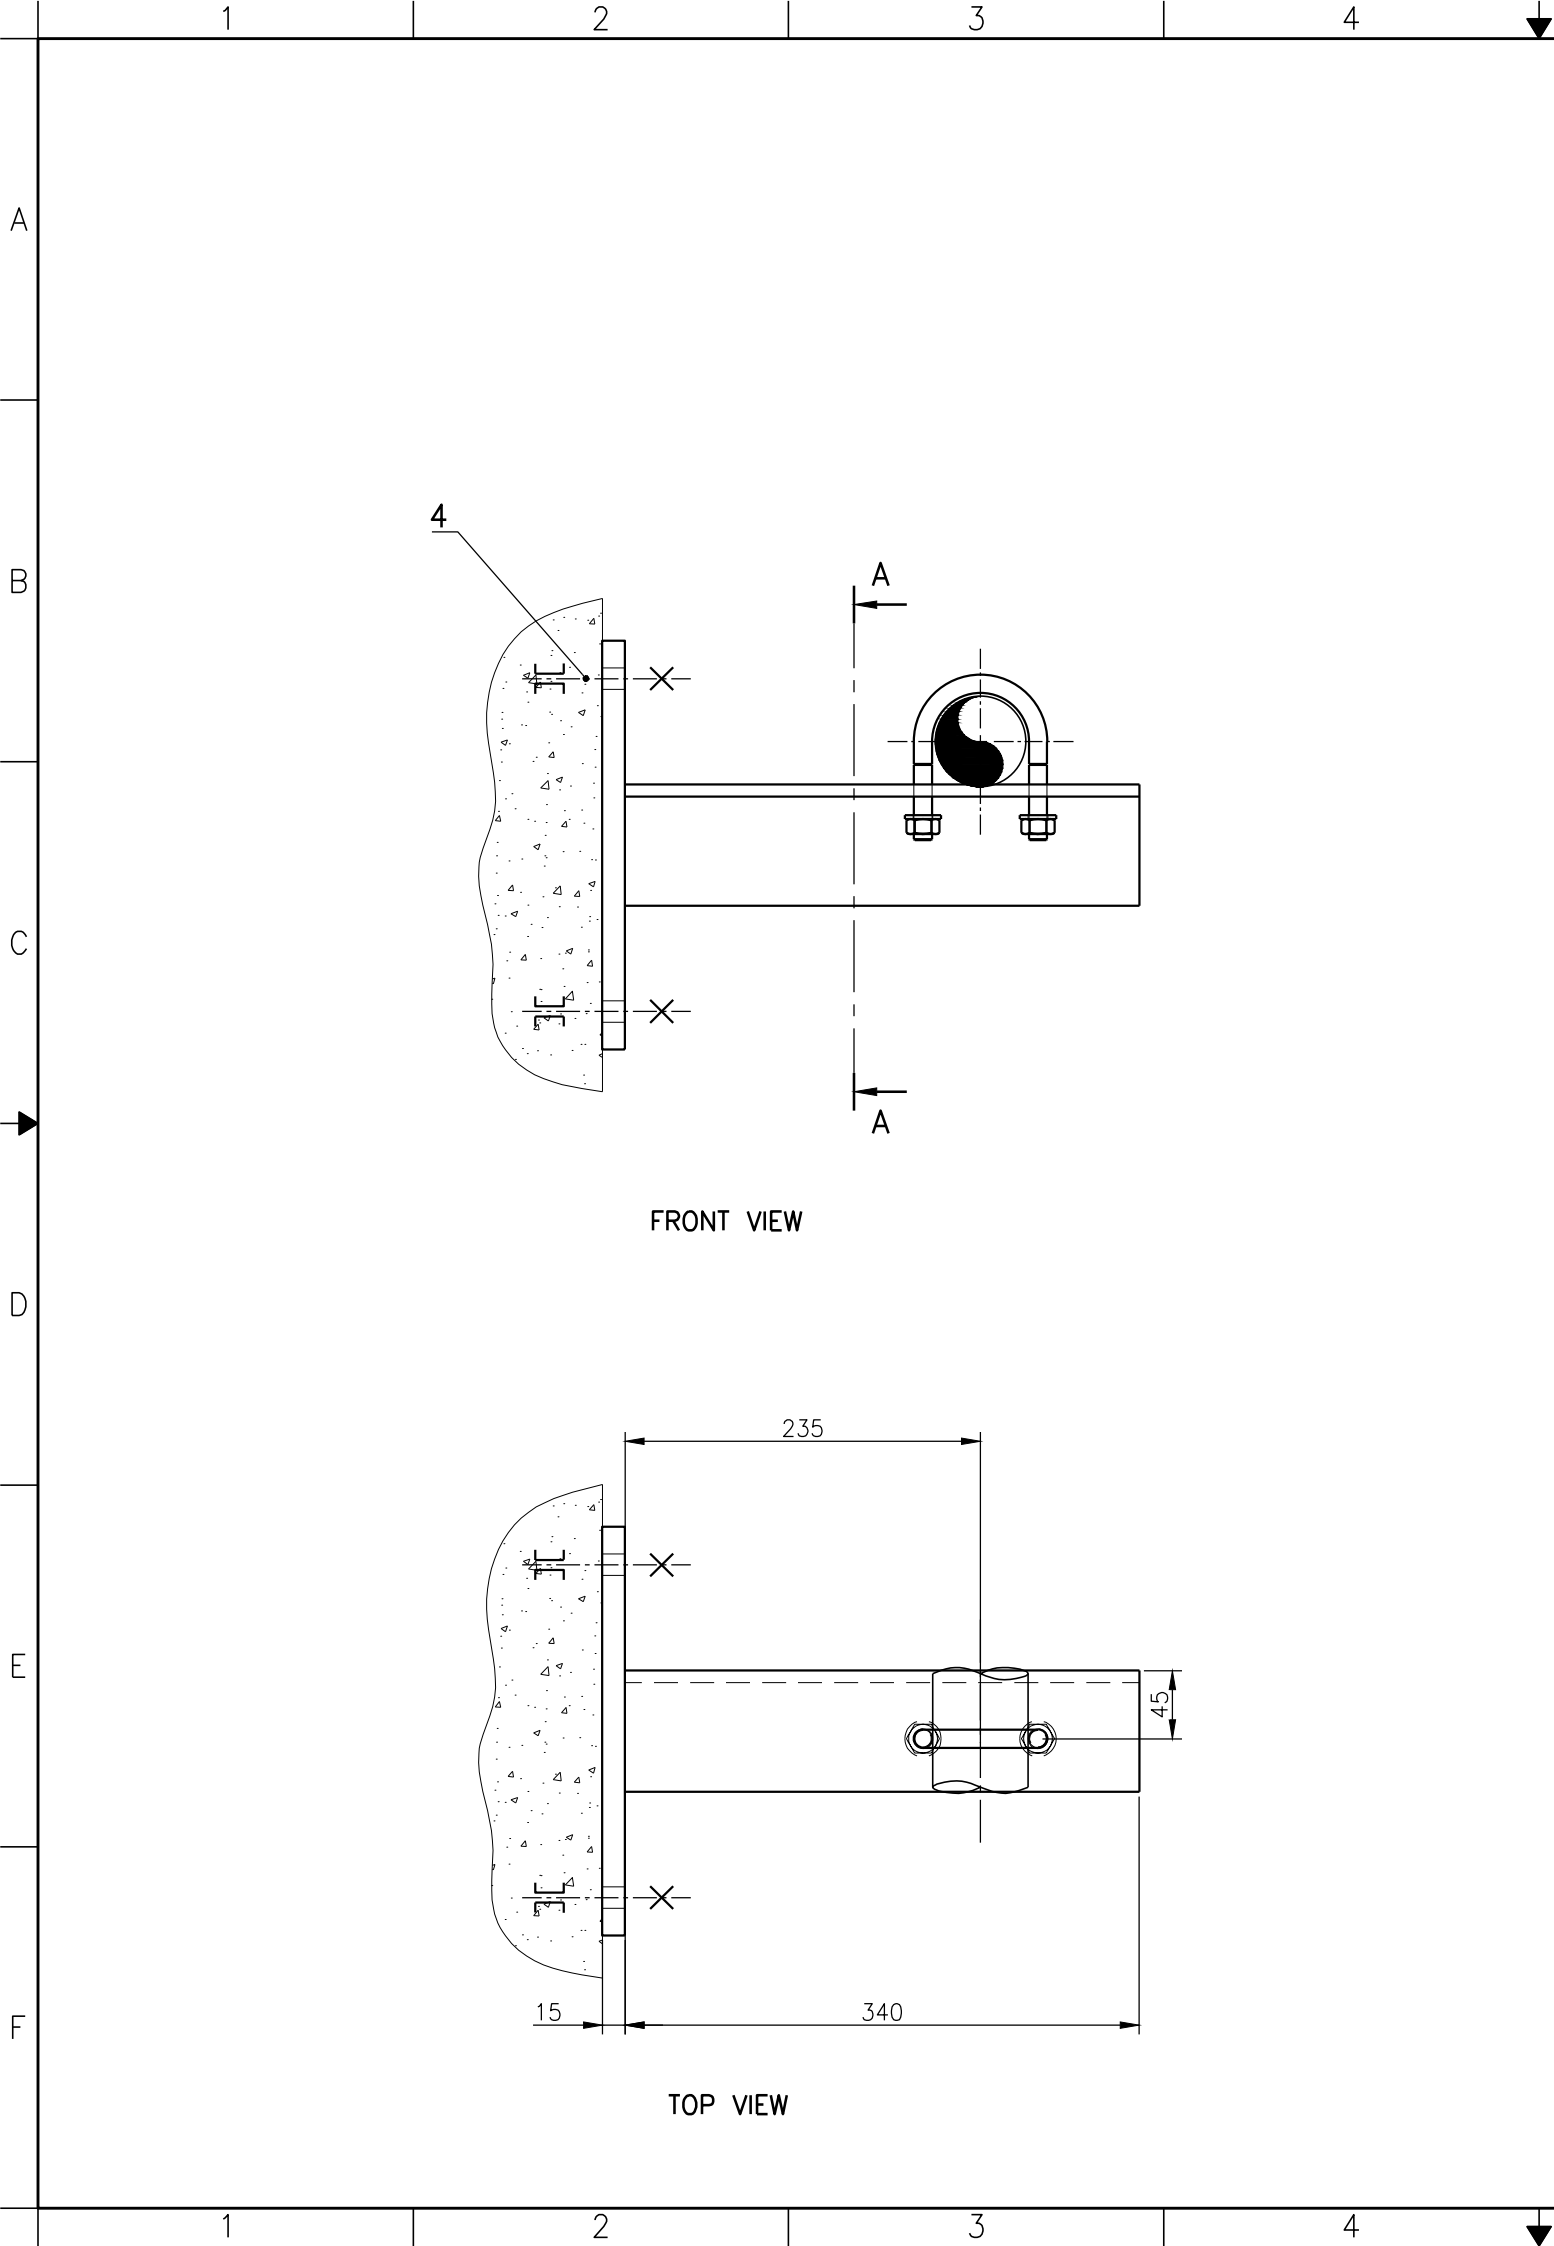


ITEM NO.	NO. REQD.	B. M. ITEM	DESCRIPTION	MATERIAL	REF. NOTES
1	1		L80x8, L=340mm	NOTE 2	DIN 1028
2	1		PLATE 270x270x15mm	NOTE 2	DIN 10029
3	1	A76	U-BOLT FOR 2" PIPE	GALVANIZED STEEL	DIN 3570
4	4		ANCHOR BOLTS, HILTI HST3 M12x115 40/20	GALVANIZED STEEL	HILTI

NOTES:

1. ALL DIMENSIONS ARE IN MILLIMETERS.
2. MATERIAL GRADE SHALL BE ASTM A36 OR THE EQUIVALENT (S275J2 OR S355J2).
3. SUPPORT SHALL BE SANDBLASTED AND COATED ACCORDING TO NEK PROCEDURE SP-A322.
4. ANCHORING ACCORDING TO HILTI INSTRUCTIONS.
5. THE CUT OF REBARS IS NOT PERMITTED. APLY SCANNING FOR POSITIONING OF THE ANCHOR BOLTS AND ADAPT HOLES' LOCATIONS AS NEEDED.
6. WELDING ACCORDING TO AWS D1.1. FILLET WELD. BUTT WELDS FULL PENETRATING.

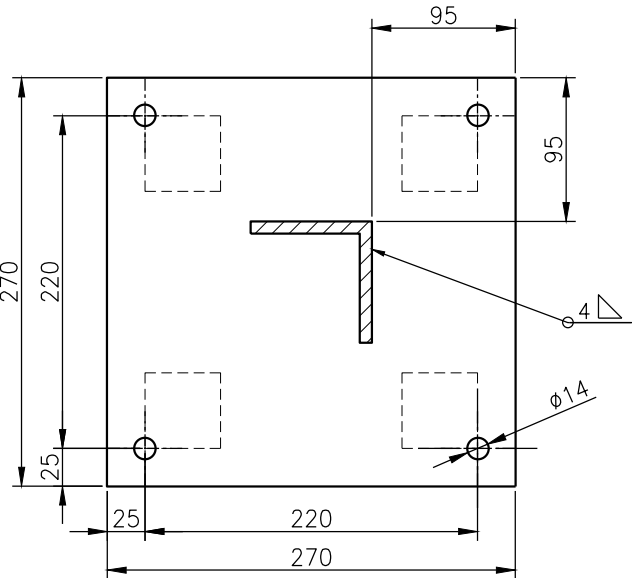

A-A (1:5)

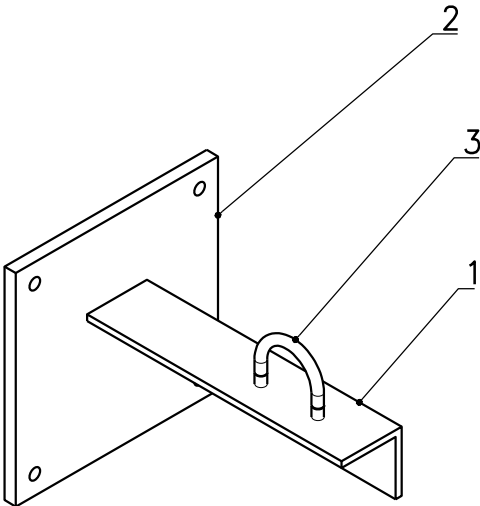

ISO VIEW



1. Interim Dwg. No.:	SIP-MN034-SUPPORT-006-IA
Interim Sketch No.:	N/A
2. Design Mod. No.:	ZKP 2024-1061
3. Drawing Rev. No.:	N/A
4. New Drawing No.:	SIP-MN034-SUPPORT-006
5. Resp. Eng.:	I. BROMŠE
Date:	18.07.2025
6. Checker:	R. MLAKAR
Date:	18.07.2025

NON-SAFETY RELATED

Position ISO 128				 		Scale 1:5		Mass	
				Date		By		Name:	
				Made				FD SYSTEM PIPE SUPPORT OPC BUILDING	
				Check.					
				App.					
				Design Firm		Drawing No.		Sheet No.	
				SIPRO CKŽ 135c INŽENIRING SI-8270 KRŠKO		SIP-MN034-SUPPORT-006		1/1	
				File Name.: SIP-MN034-SUPPORT-006dwg.dwg				Format: A3	
Rev.	Modification	Date	By						