
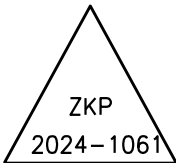


NOTES:
1. ALL DIMENSION SHALL BE CHECKED ON
FIELD.

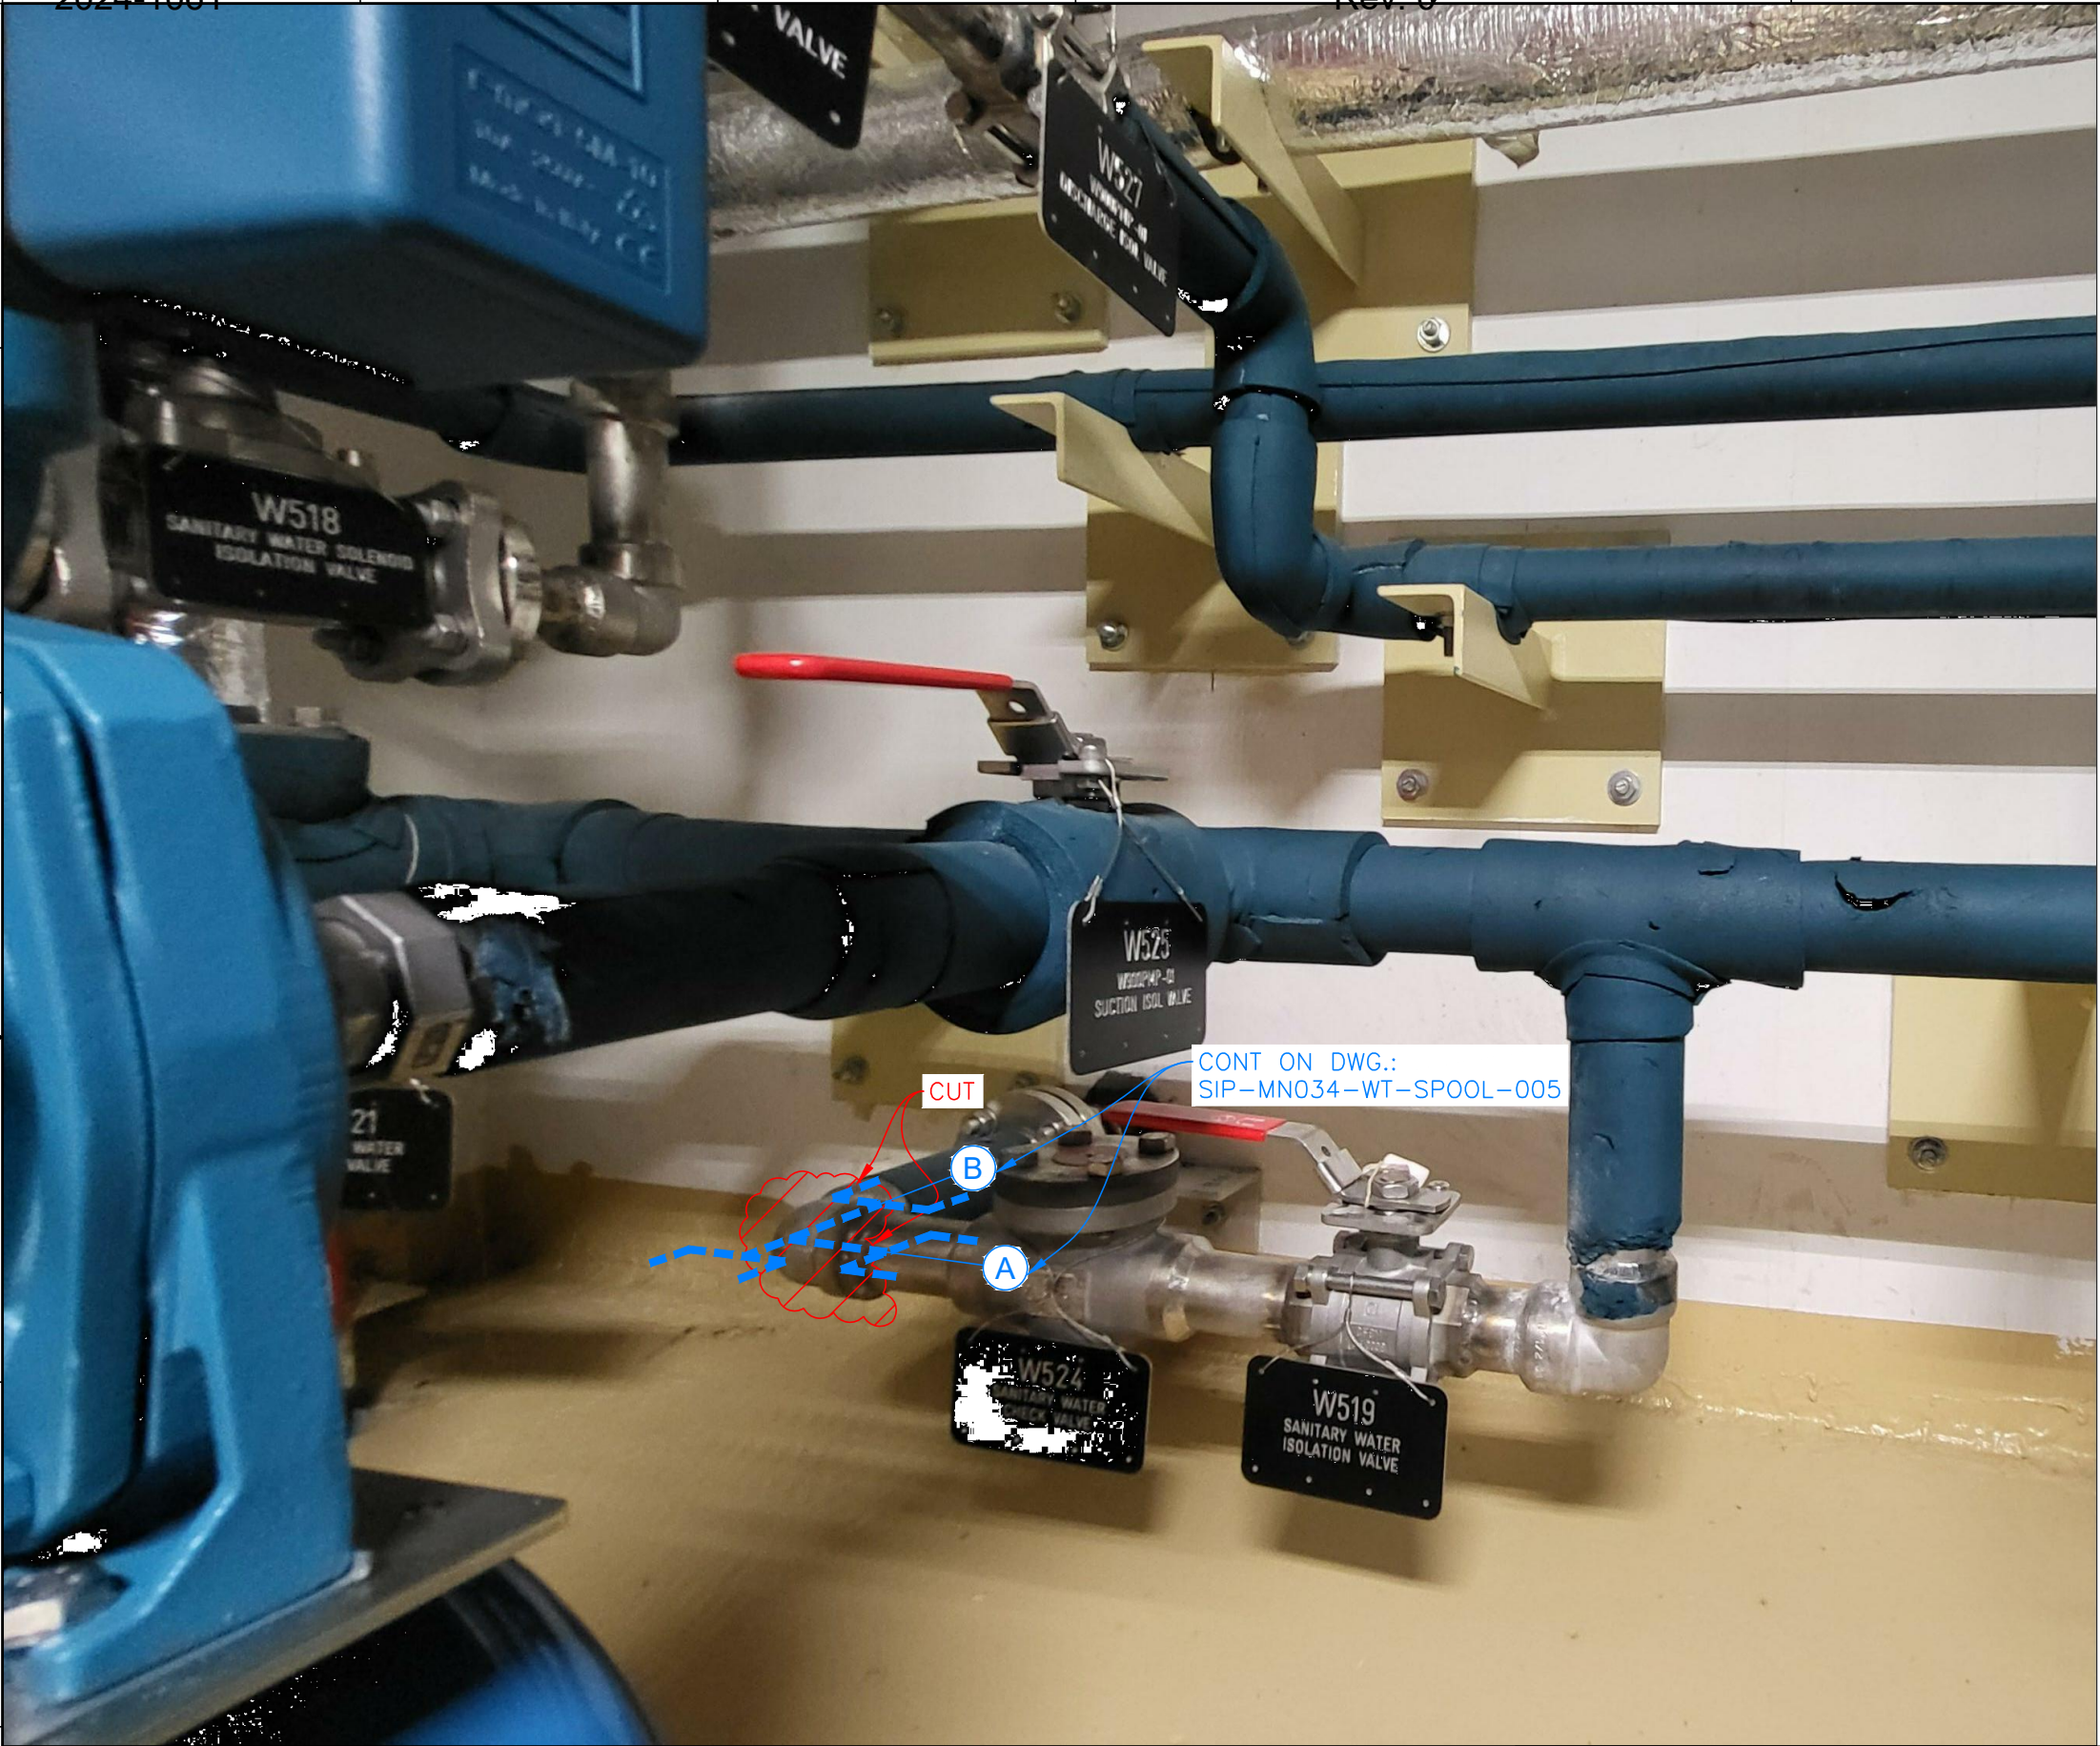

1. Interim Dwg. No.:	SIP-MN034-DEM-001-IA
Interim Sketch No.:	N/A
2. Design Mod. No.:	ZKP 2024-1061
3. Drawing Rev. No.:	N/A
4. New Drawing No.:	SIP-MN034-DEM-001
5. Resp. Eng.:	T. BROMŠE
Date:	18.07.2025
6. Checker:	R. MLAKAR
Date:	18.07.2025

								Scale NTS				Mass	
					Date		By	OPC WT SYSTEM DEMOLITION DWG					
				Made									
				Check.									
				App.									
				Design Firm				Drawing No.				Sheet No.	
				SIPRO INŽENIERING CKŽ 135c SI-8270 KRŠKO				SIP-MN034-DEM-001				1/1	
Rev.	Modification	Date	By	File Name.: SIP-MN034-DEM-001.dwg								Format: A3	