
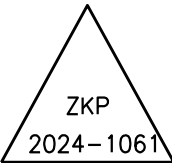


NOTES:
1. ALL DIMENSION SHALL BE CHECKED ON FIELD.

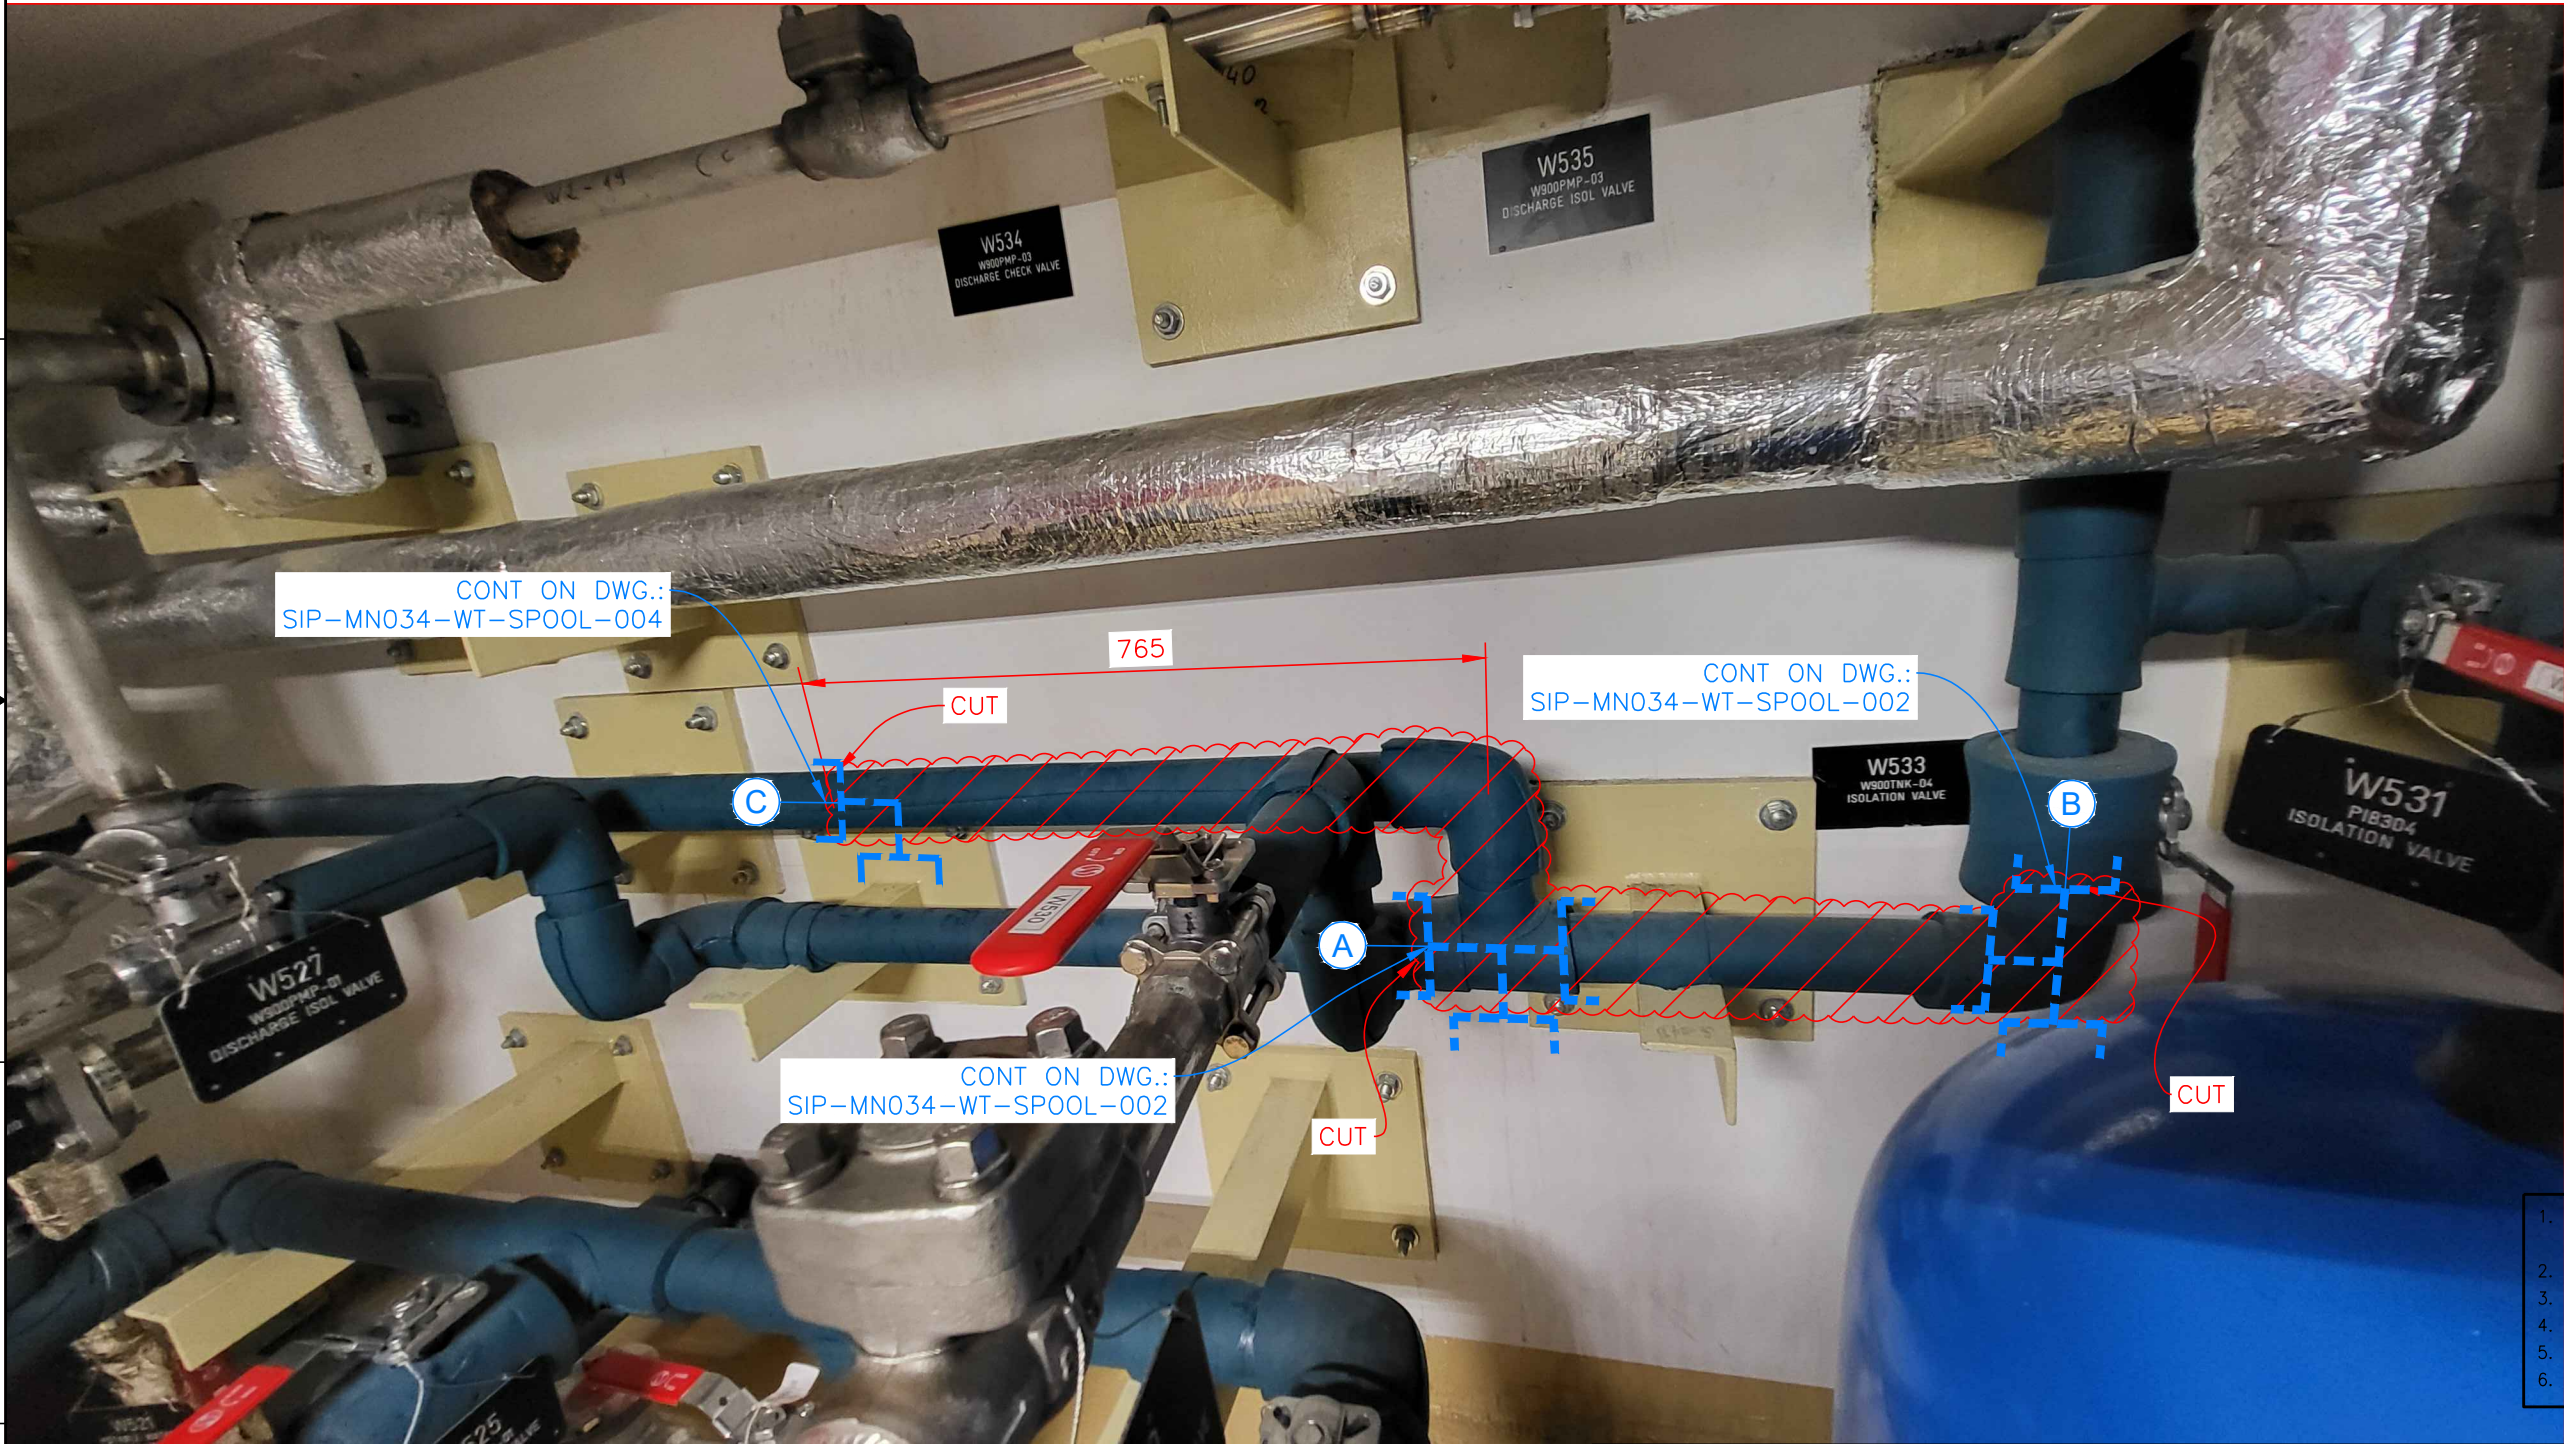

1. Interim Dwg. No.:	SIP-MN034-DEM-003-IA
Interim Sketch No.:	N/A
2. Design Mod. No.:	ZKP 2024-1061
3. Drawing Rev. No.:	N/A
4. New Drawing No.:	SIP-MN034-DEM-003
5. Resp. Eng.:	I. BROMŠE
Date:	18.07.2025
6. Checker:	R. MLAKAR
Date:	18.07.2025

				Scale NTS		Mass
				Date	By	Name:
				Made		OPC WT SYSTEM DEMOLITION DWG
				Check.		
				App.		
				Design Firm		Drawing No.
				SIPRO CKŽ 135c SI-8270 KRŠKO		SIP-MN034-DEM-003
				File Name.: SIP-MN034-DEM-003.dwg		Sheet No. 1/1
Rev.	Modification	Date	By			Format: A3