


16.650,0019

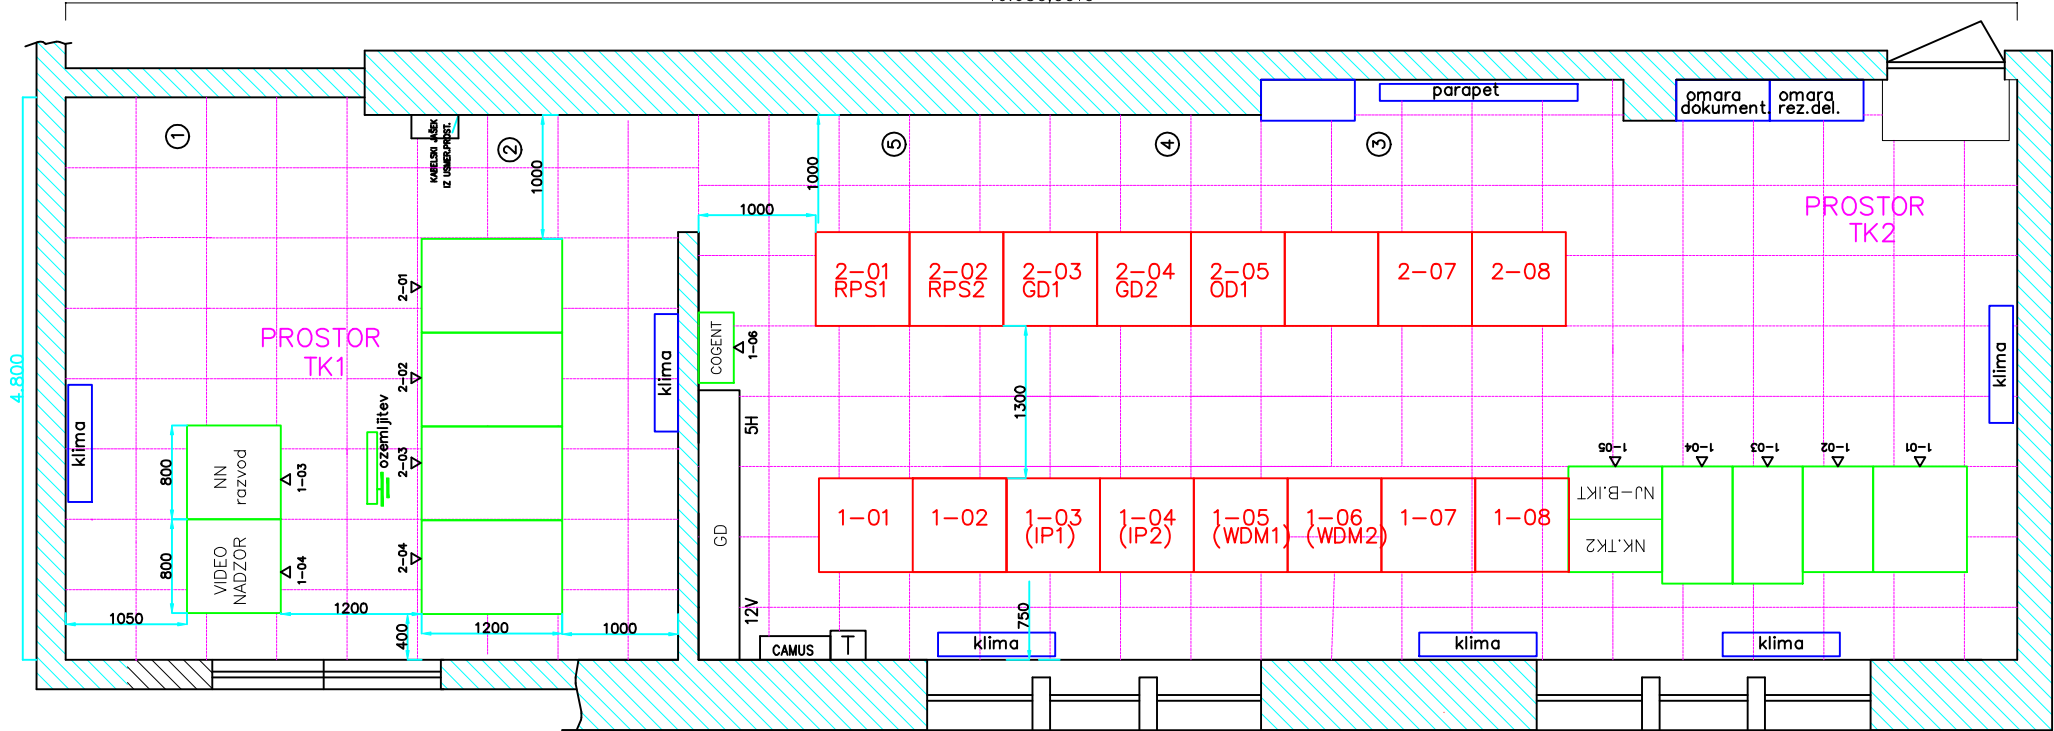

- LEGENDA
- Uvod
 - OBSTOJEĆE NAPRAVE
 - PREDVIDENE NAPRAVE

UPORABNA VIŠINA PROSTORA JE 2900mm
DVOJNI POD 600x600mm, GLOBINA 300mm

